


STATE OF NORTH CAROLINA  
DIVISION OF HIGHWAYS

**TRANSPORTATION MANAGEMENT PLAN**

**WAKE & FRANKLIN COUNTIES**

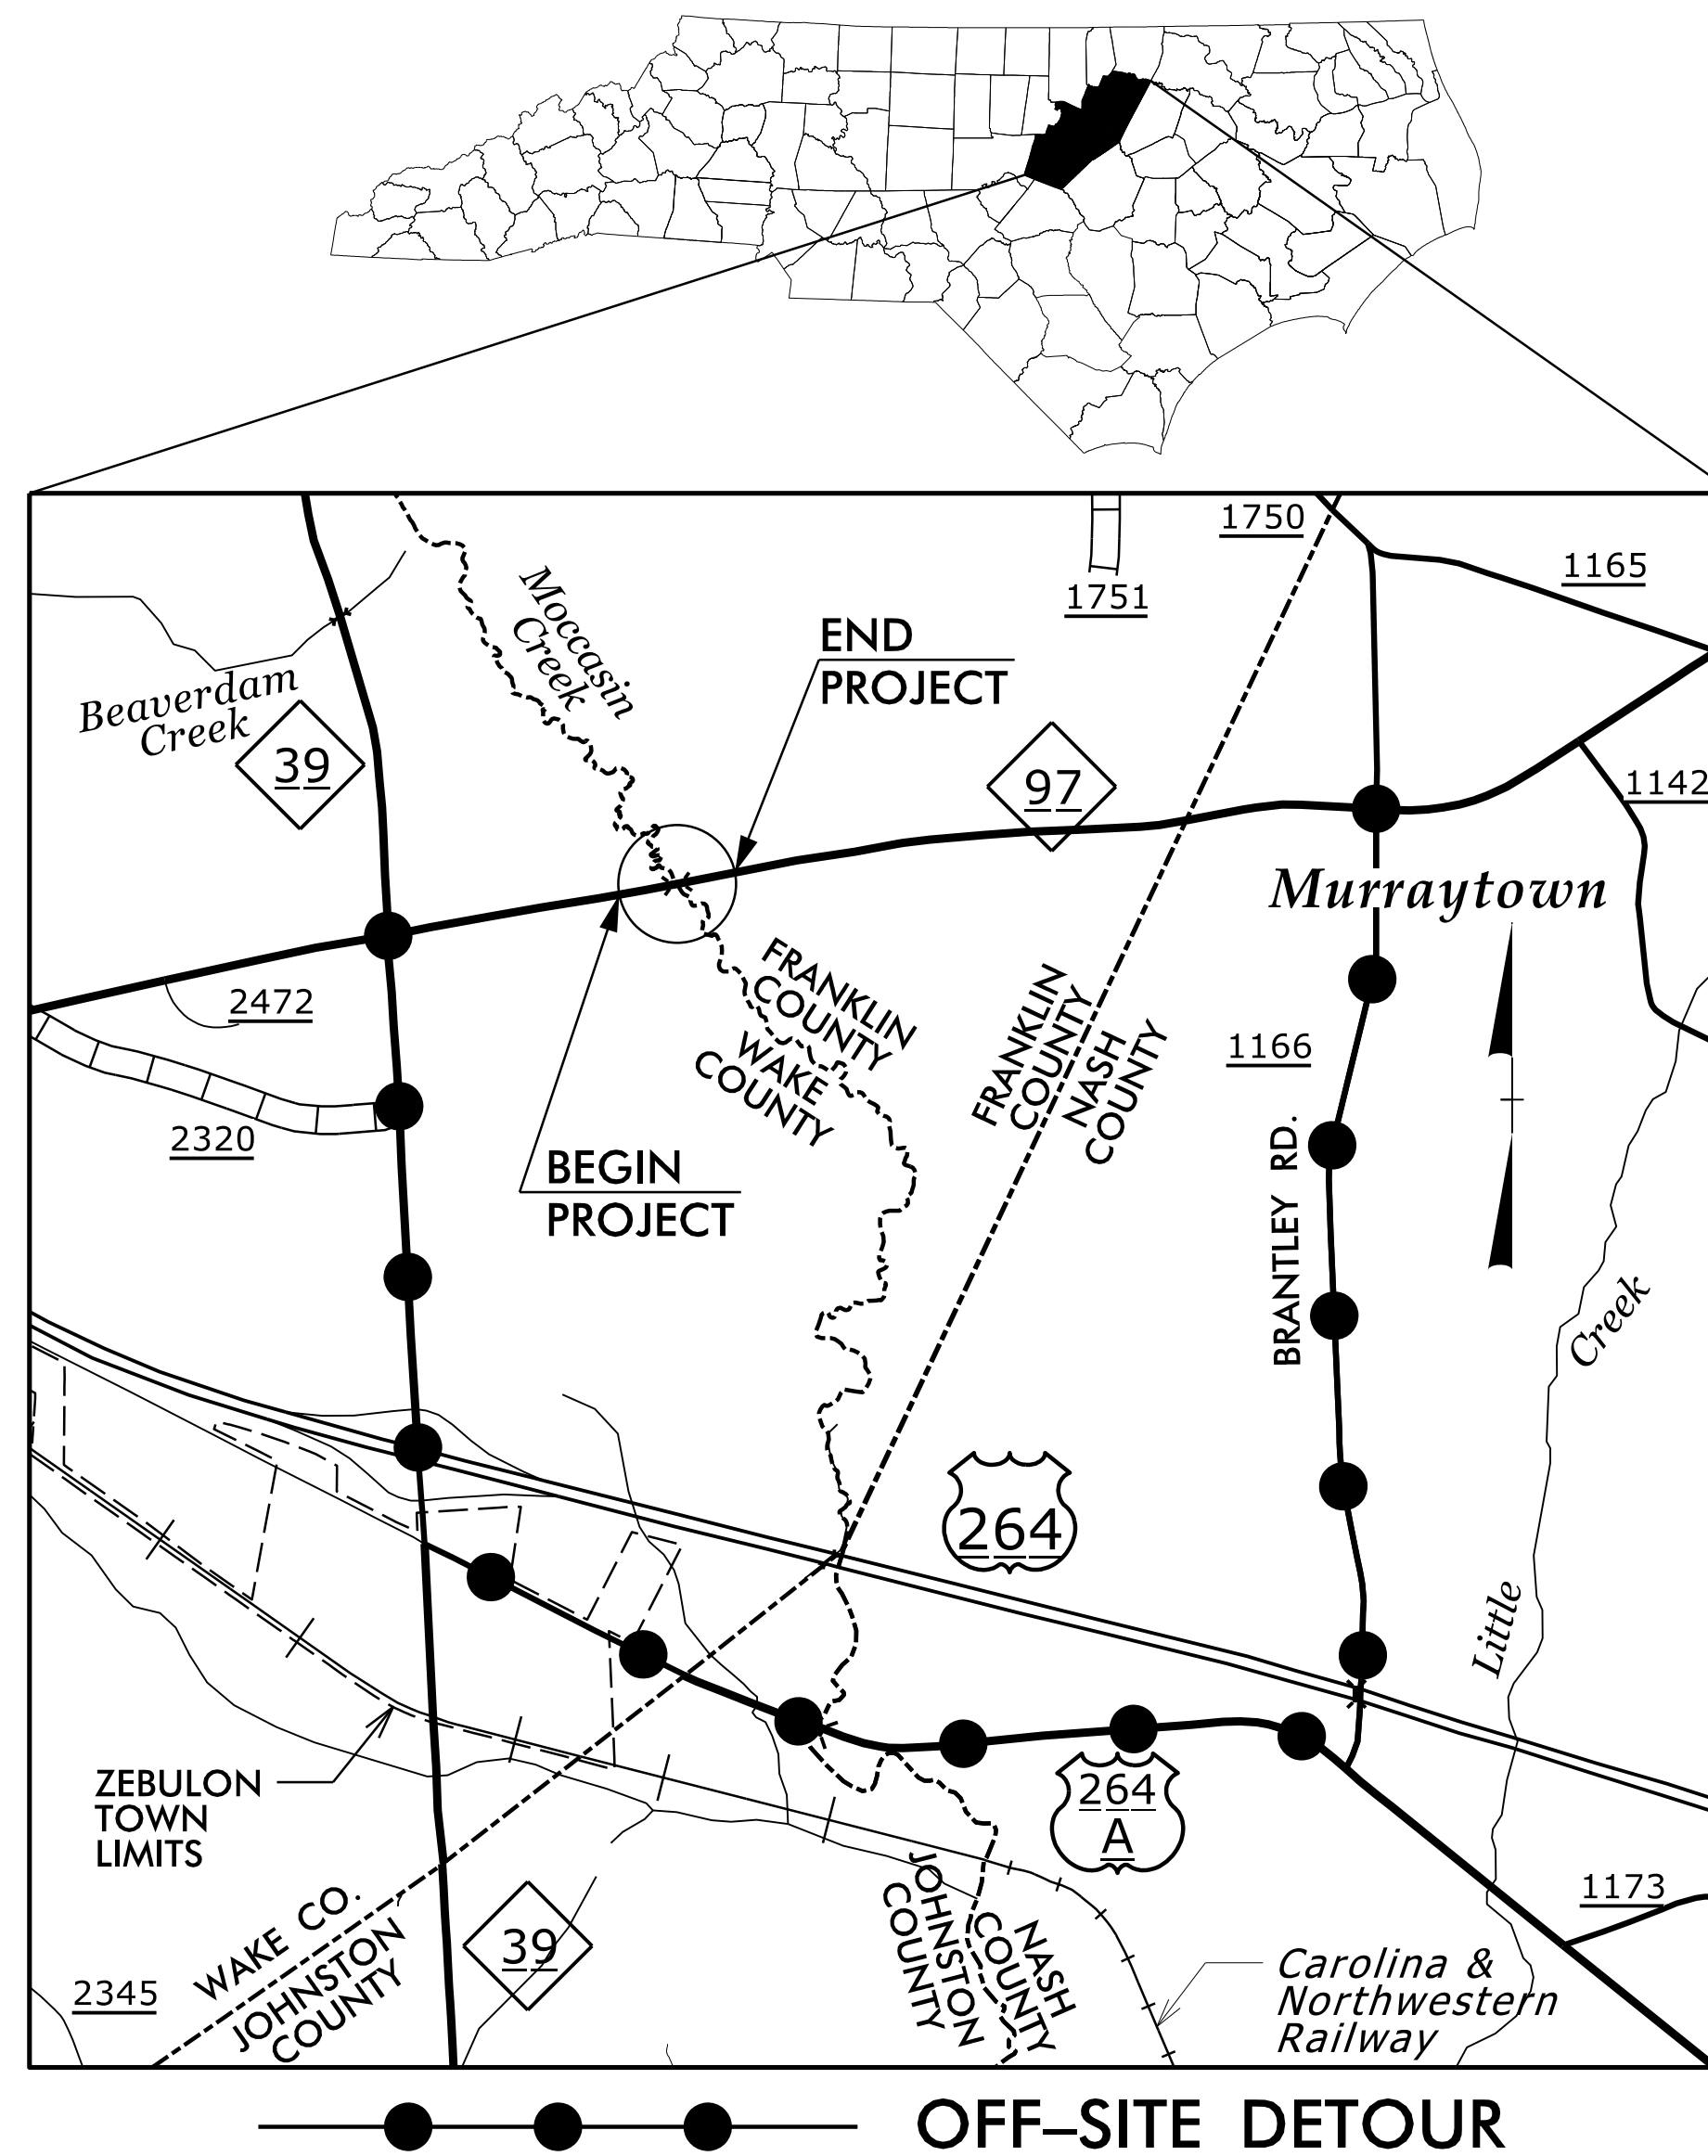

**LOCATION:** BRIDGE NO. 20 OVER MOCCASIN CREEK ON NC 97  
**TYPE OF WORK:** GRADING, DRAINAGE, PAVING, AND STRUCTURE

**INDEX OF SHEETS**

SHEET NO.	TITLE
TMP-1	TITLE SHEET, VICINITY MAP, AND INDEX OF SHEETS
TMP-1A	LIST OF APPLICABLE ROADWAY STANDARD DRAWINGS AND LEGEND
TMP-1B	TRANSPORTATION OPERATIONS PLAN: (MANAGEMENT STRATEGIES, GENERAL NOTES, AND PHASING)
TMP-2	OFF-SITE DETOUR ROUTE AND ROAD CLOSURE


SHEET NO.  
TMP-1

**B-4830**

**TIP PROJECT:**


ANDY YOUNG, P.E. TRAFFIC CONTROL PROJECT ENGINEER  
 MICHAEL BURNS, E.I. TRAFFIC CONTROL PROJECT DESIGN ENGINEER

**DOCUMENT NOT CONSIDERED FINAL  
UNLESS ALL SIGNATURES COMPLETED**

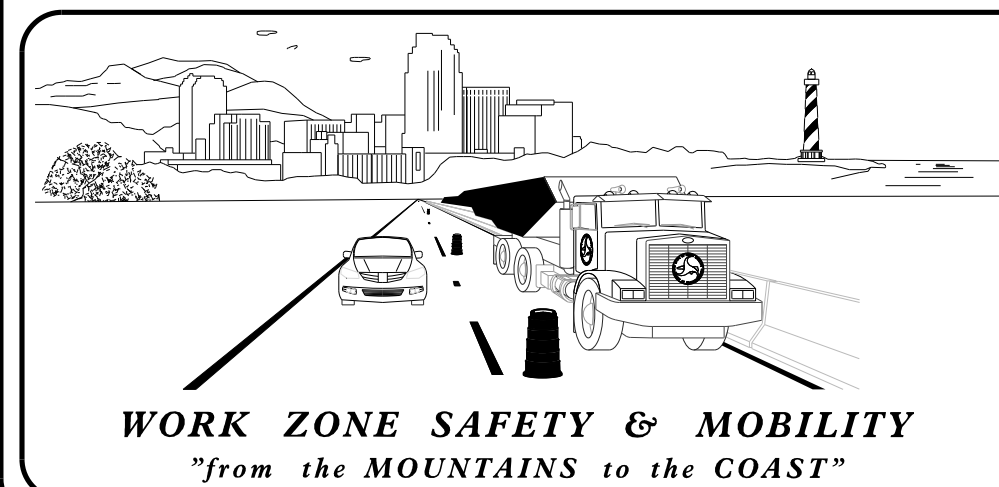

**N.C.D.O.T. WORK ZONE TRAFFIC CONTROL**  
 1561 MAIL SERVICE CENTER (MSC) RALEIGH, NC 27699-1561  
 750 N. GREENFIELD PARKWAY, GARNER, NC 27529 (DELIVERY)  
 PHONE: (919) 773-2800 FAX: (919) 771-2745

J. S. BOURNE, P.E. STATE TRAFFIC MANAGEMENT ENGINEER  
 DAVID BISSETTE, P.E. TRAFFIC CONTROL PROJECT ENGINEER  
 HELEN SHYU, P.E. TRAFFIC CONTROL PROJECT DESIGN ENGINEER  
 ALLA LYUDMIRSKAYA TRAFFIC CONTROL DESIGN ENGINEER

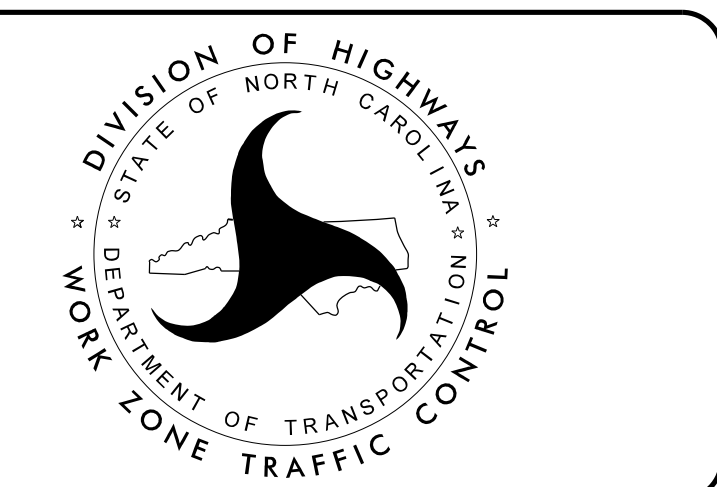

PLANS PREPARED BY:

**STEWART**  
 431 FAYETTEVILLE ST. STE 400  
 RALEIGH, NC 27601  
 T 919.386.8750  
 Firm License # - C-1051  
 www.stewartinc.com  
 PROJECT # 011001

APPROVED: Andrew P. Young  
 DATE: 7/5/2016

SEAL

7/5/2016  
 \\NCP\B4830\_TC\_TMP\_1SH.dgn  
 USER:FKEYS