


31-JAN-2017 13:25 S:\Server_Files\PROJECTS\2016\A2016802.00_NCDOT - B-4830\Design\Utilities\Engineering\UBO\Proj\B4830_ut_1sh_U001_psh.dgn

TIP PROJECT: B-4830

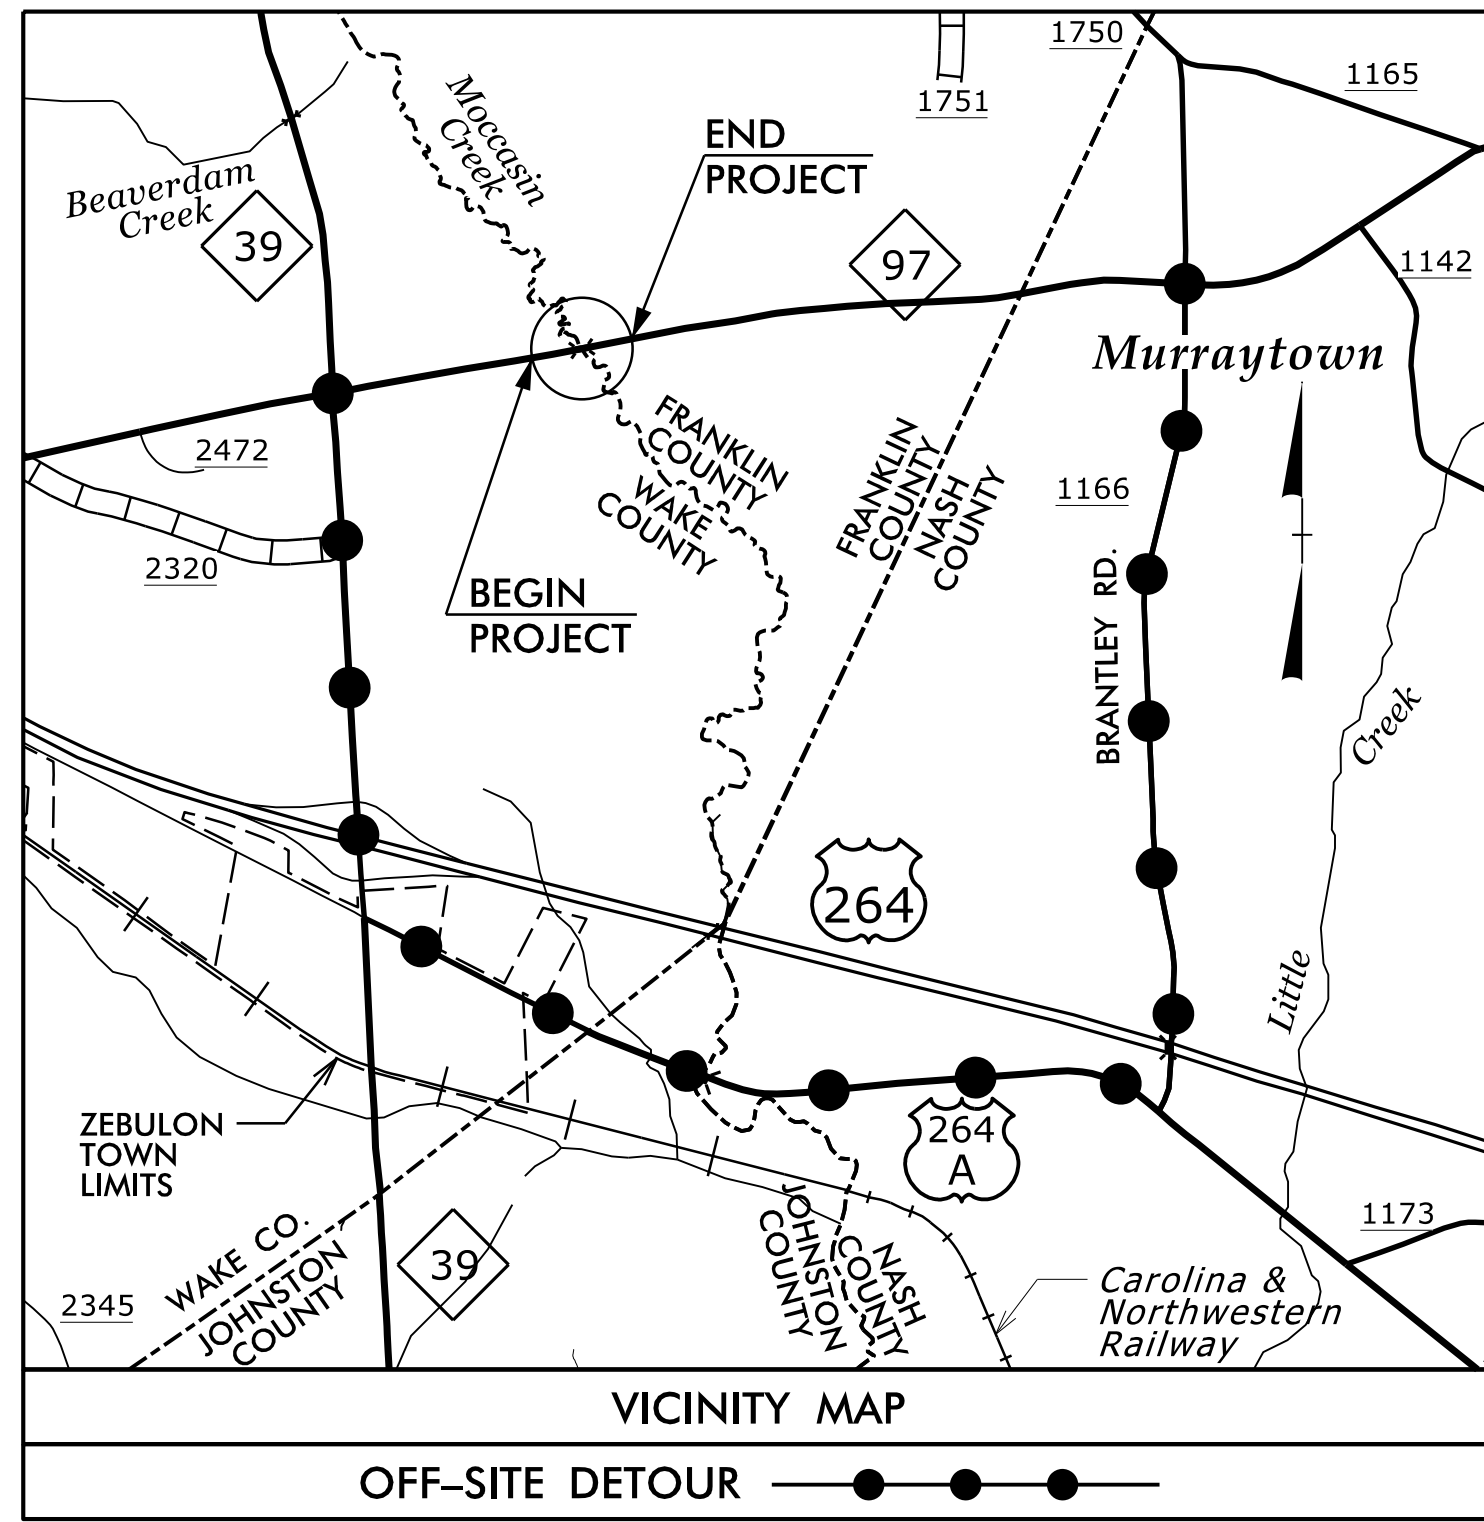

STATE OF NORTH CAROLINA
DIVISION OF HIGHWAYS



**UTILITIES BY OTHERS PLANS
WAKE & FRANKLIN COUNTIES**

**LOCATION: BRIDGE NO. 20 OVER MOCCASIN CREEK
ON NC 97**

**TYPE OF WORK: POWER TRANSMISSION &
TELECOM RELOCATIONS**

T.I.P. NO.	SHEET NO.
B-4830	UO-1

NOTE:
ALL UTILITY WORK SHOWN ON THIS SHEET IS DONE BY OTHERS.
NO PAYMENT WILL BE MADE TO THE CONTRACTOR FOR UTILITY WORK SHOWN ON THIS SHEET.

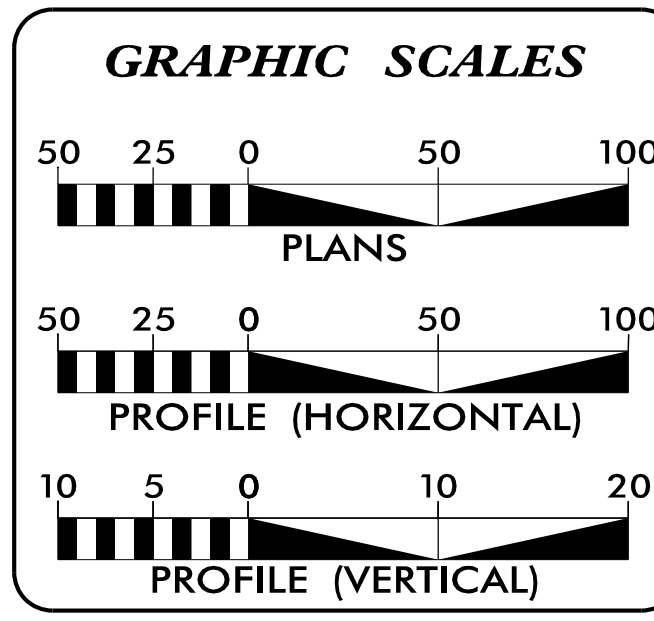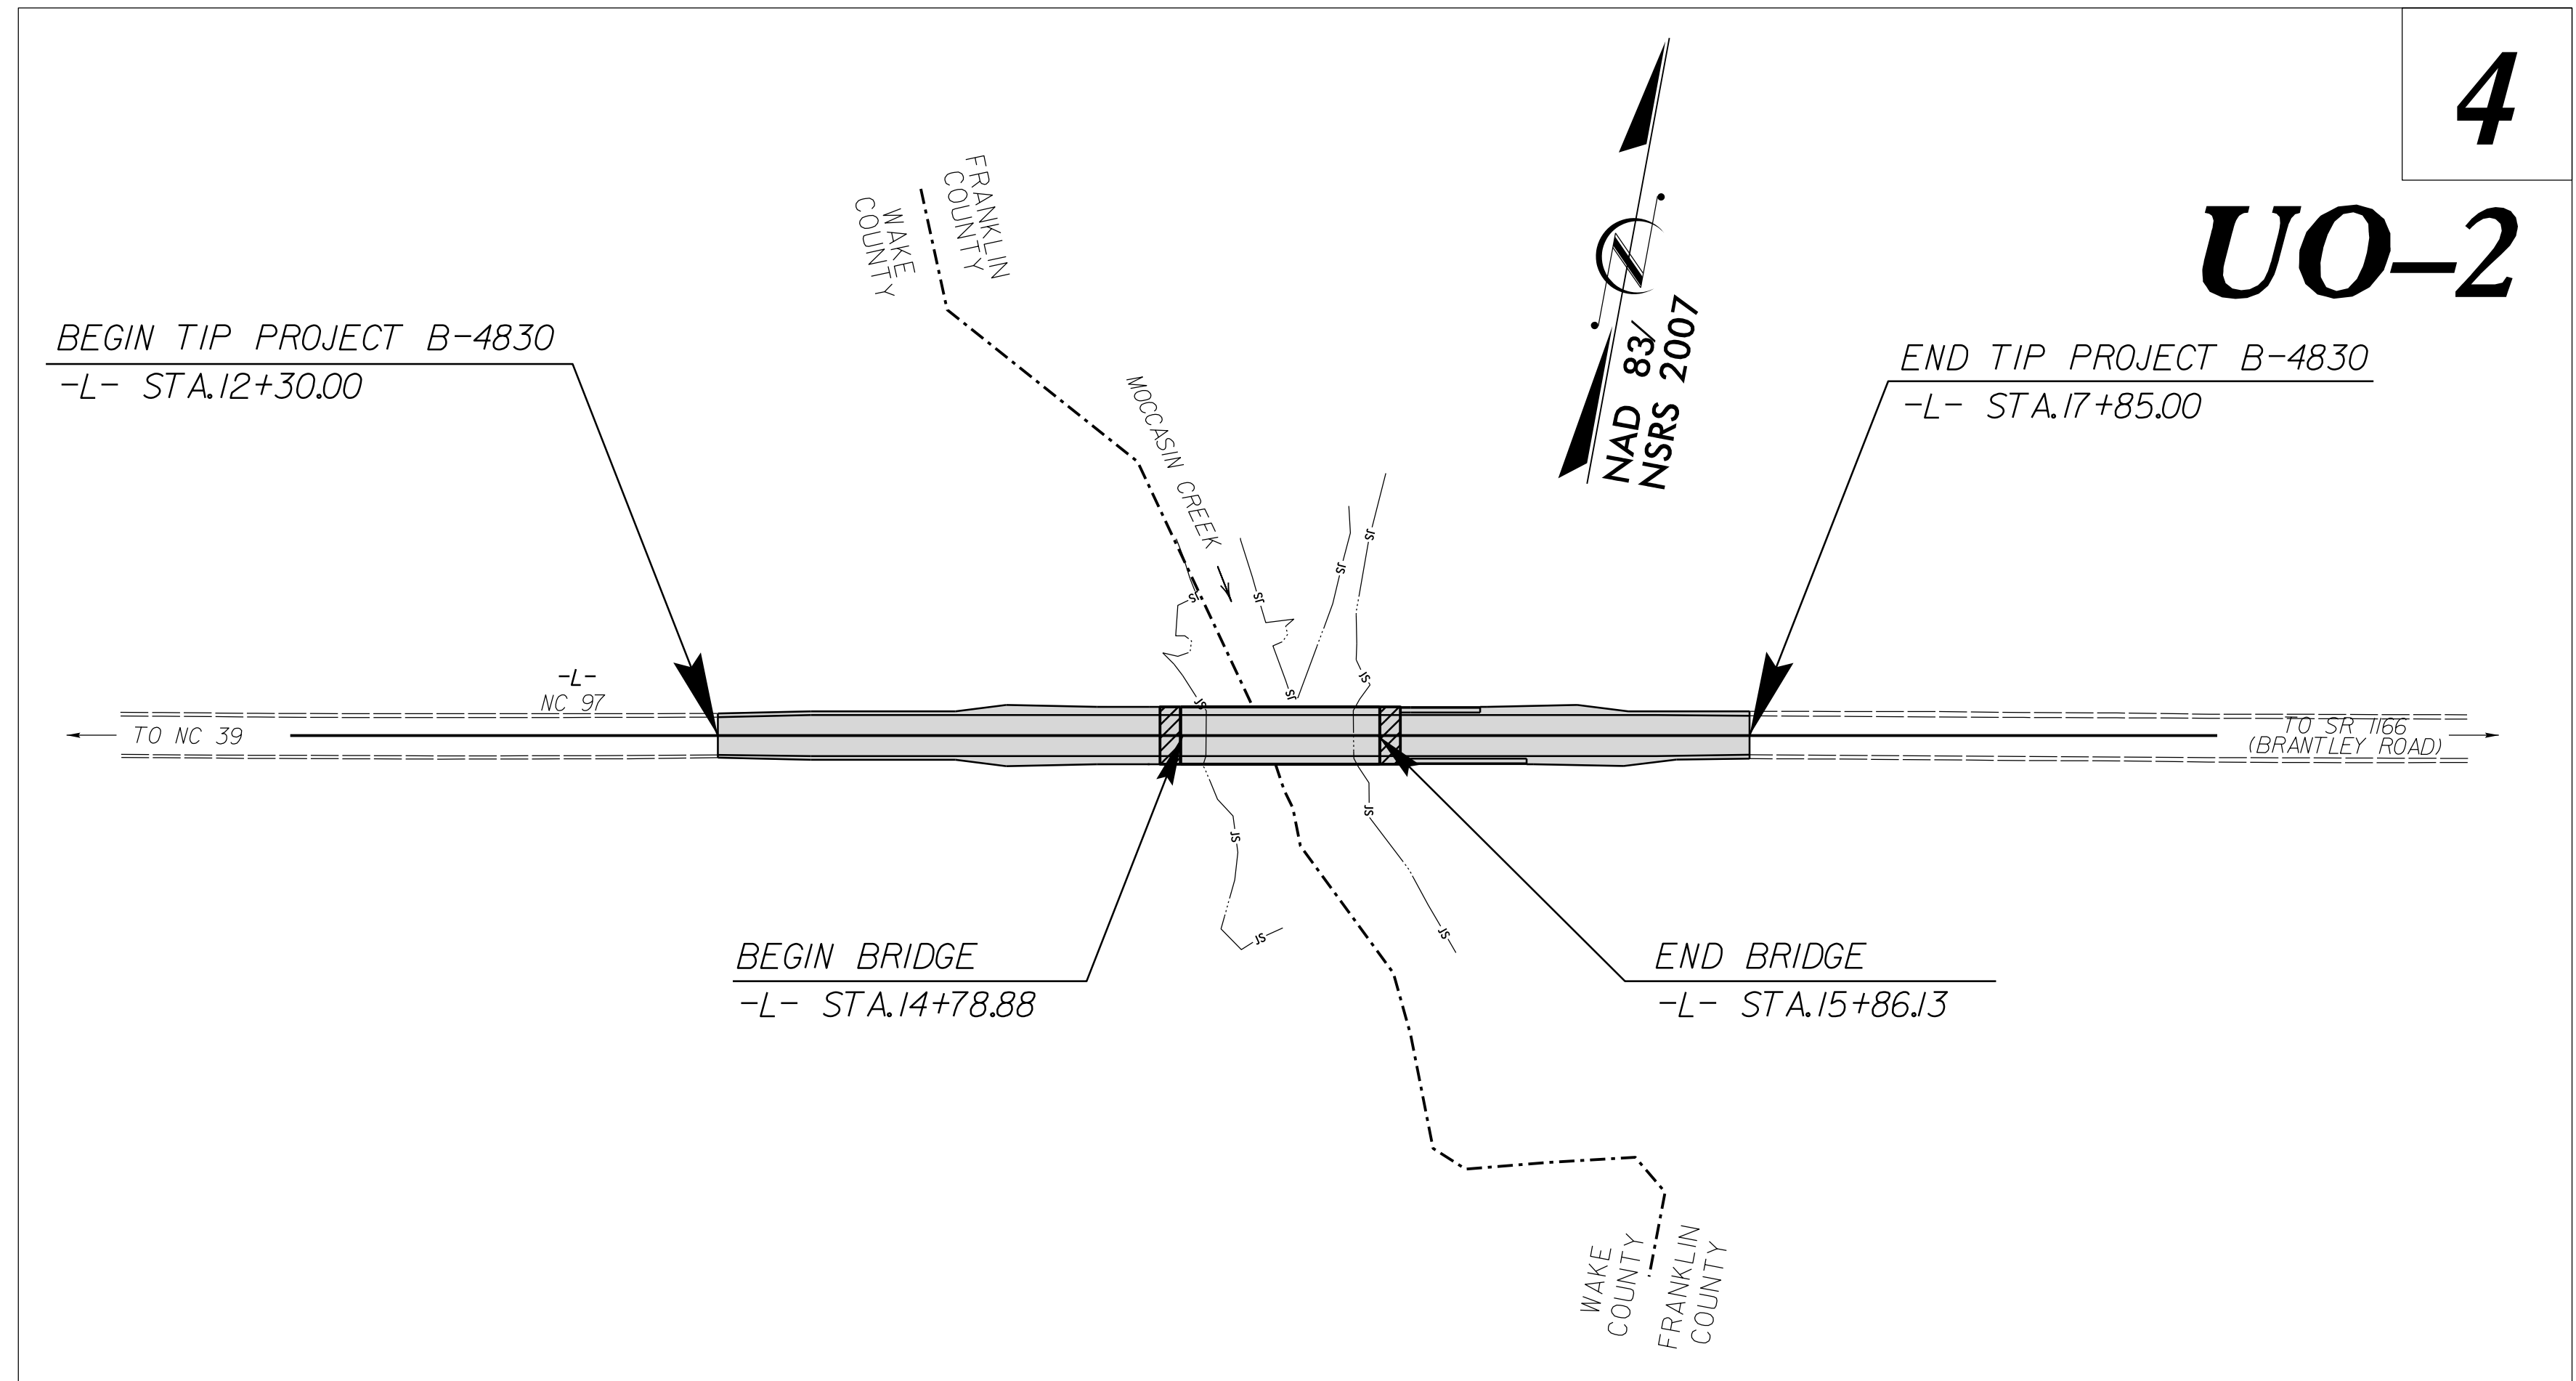

INDEX OF SHEETS

SHEET NO.	DESCRIPTION
UO-1	TITLE SHEET
UO-2	UBO PLAN SHEET

UTILITY OWNERS WITH CONFLICTS

(A)	POWER TRANSMISSION - DUKE ENERGY-PROGRESS
(B)	TELECOM - AT&T
(C)	TELECOM - VERIZON BUSINESS (MCI)

PREPARED IN THE OFFICE OF:

HINDE ENGINEERING

License No. C-2639
401 Harrison Oaks Blvd., Suite 145 Cary, NC 27513
Ph. (919) 653-0001

Michael E. Davis	UTILITY COORDINATION PROJECT MANAGER
Bill F. Black	PROJECT UTILITY COORDINATOR
James N. Arnold	PROJECT UTILITY DESIGNER

**DIVISION OF HIGHWAYS
UTILITIES UNIT**

1555 MAIL SERVICES CENTER
RALEIGH NC 27699-1555
PHONE (919) 707-6690
FAX (919) 250-4151

Donna Jackson, PE	UTILITIES REGIONAL ENGINEER
Don Proper	UTILITIES ENGINEER
Ed Reams	UTILITIES AREA COORDINATOR
Kyle Pleasant	UTILITIES COORDINATOR