

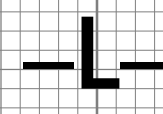
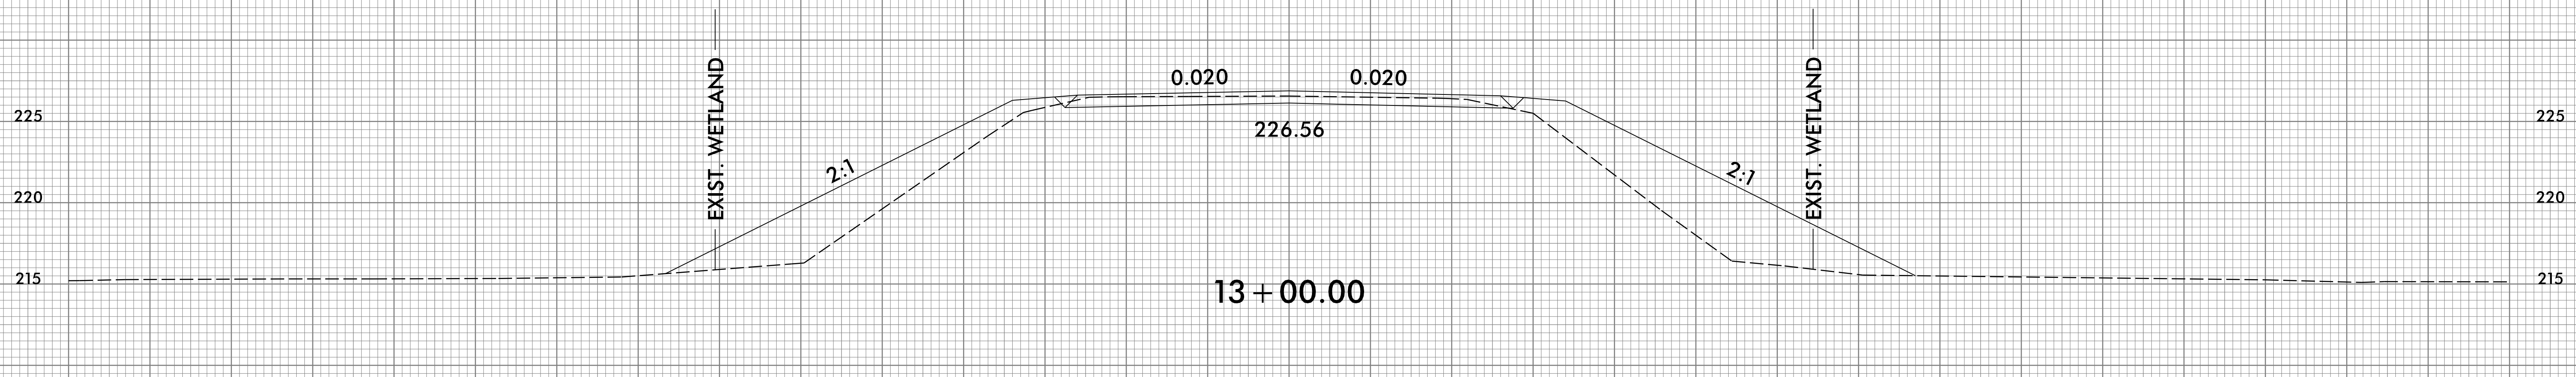


8/23/99

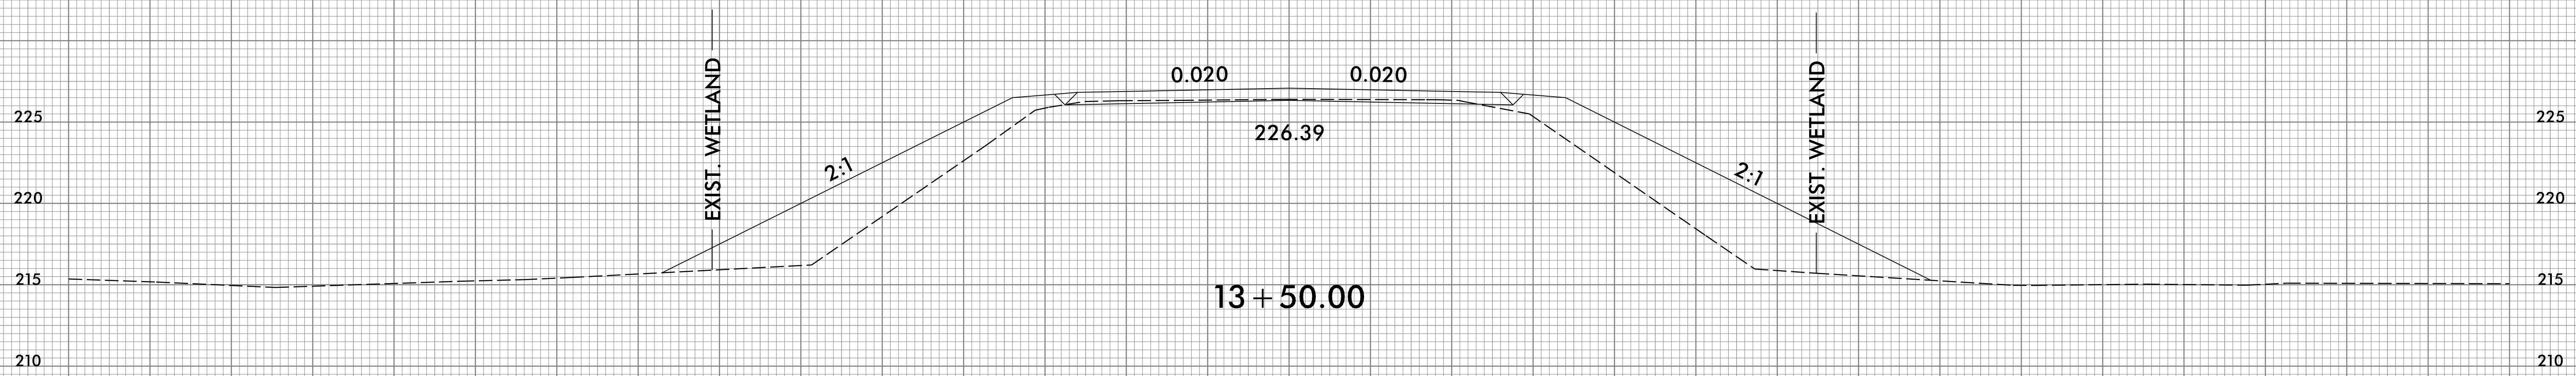

PROJ. REFERENCE NO.	SHEET NO.
B-4830	X-2

75 70 65 60 55 50 45 40 35 30 25 20 15 10 5 0 5 10 15 20 25 30 35 40 45 50 55 60 65 70 75

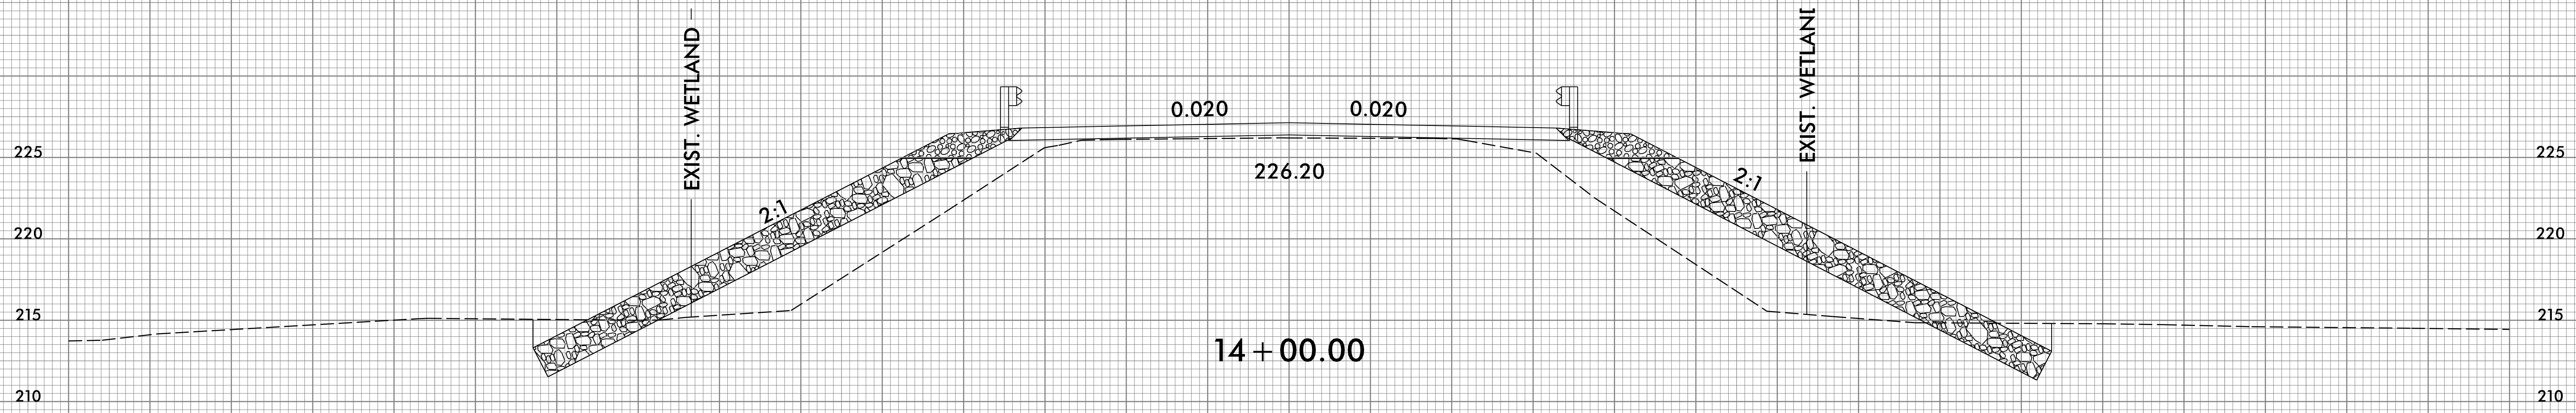

75 70 65 60 55 50 45 40 35 30 25 20 15 10 5 0 5 10 15 20 25 30 35 40 45 50 55 60 65 70 75

2/8/2017  
 J:\Projects\B4830\X-2\13+00.dgn  
 J:\Projects\B4830\X-2\13+00.dgn