


PLAN OF UNIT

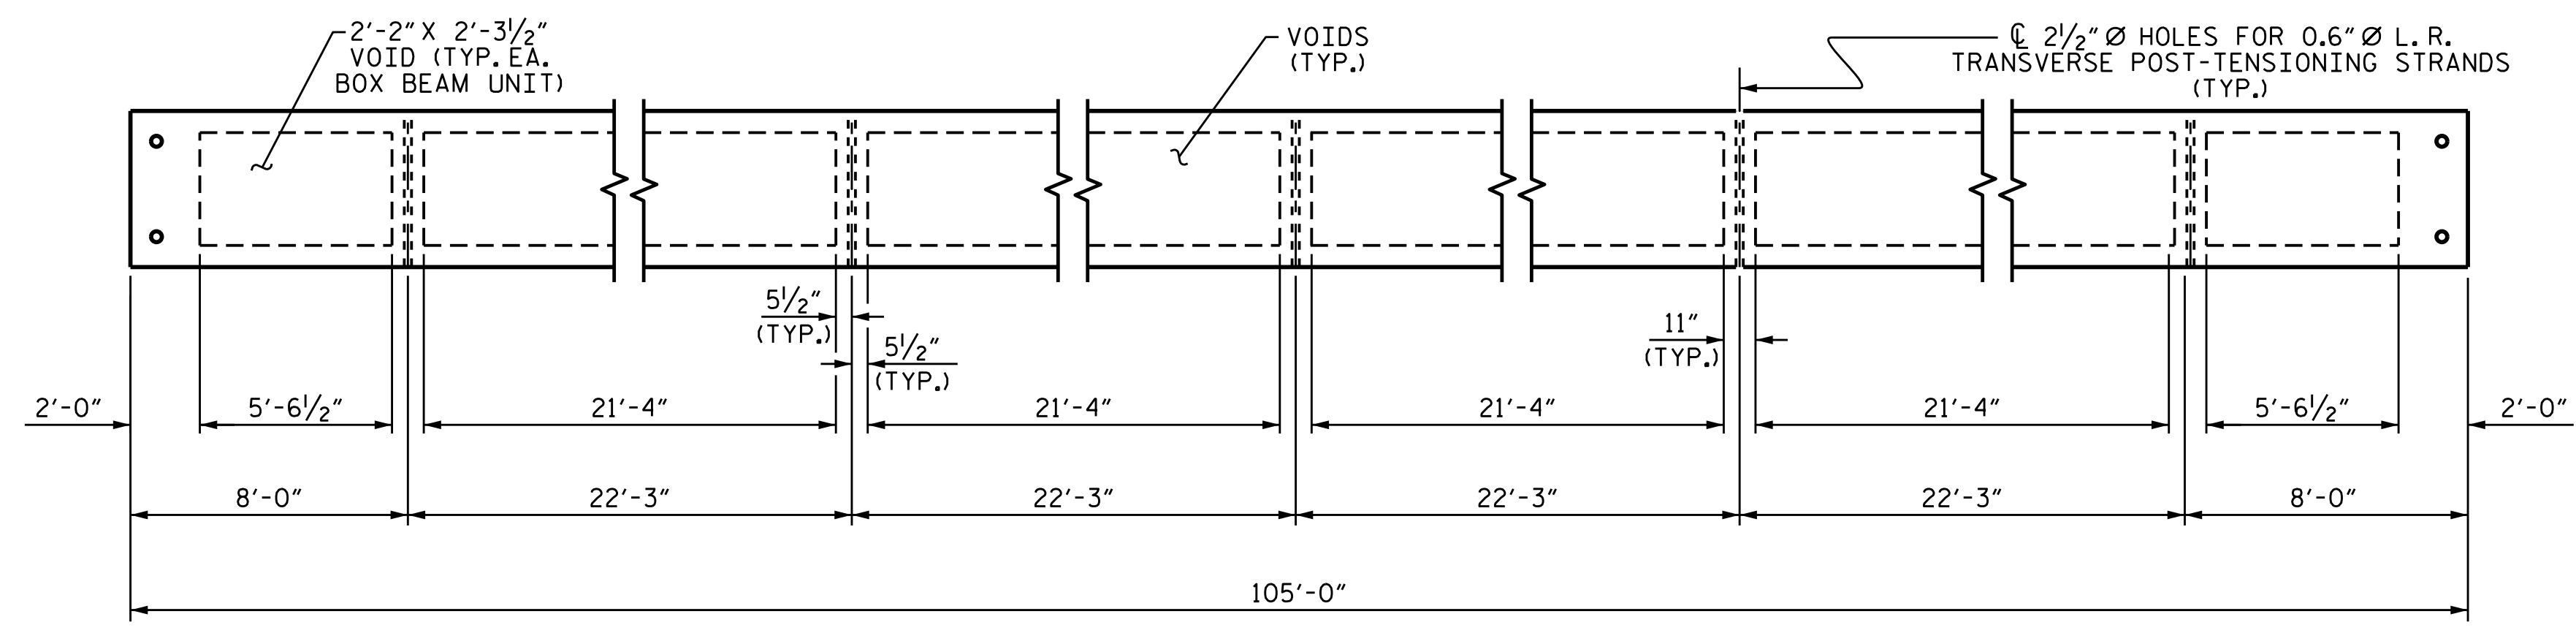


DIAPHRAGM AND VOID LAYOUT

PROJECT NO. B-4830
WAKE COUNTY
 STATION: 15+32.50 -L-
 SHEET 2 OF 5

STATE OF NORTH CAROLINA
 DEPARTMENT OF TRANSPORTATION
 RALEIGH

PLAN OF 105' UNIT
 30'-10" CLEAR ROADWAY
 90° SKEW

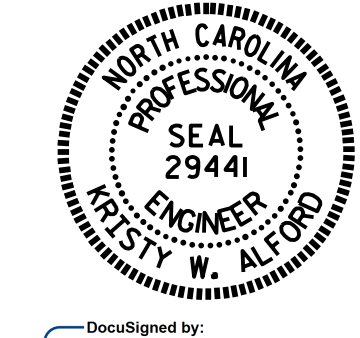

REVISIONS						SHEET NO.
NO.	BY:	DATE:	NO.	BY:	DATE:	S-6
1			3			TOTAL SHEETS
2			4			16

DRAWN BY : D.A. DAVENPORT
 CHECKED BY : J.K. BOWLES
 DATE : 02/27/15
 DATE : 4/14/15
 DESIGN ENGINEER OF RECORD:
 R.P. PATEL
 DATE : 5/22/16

DOCUMENT NOT CONSIDERED
 FINAL UNLESS ALL
 SIGNATURES COMPLETED

20-MAR-2017 12:27
 R:\Structures\Plans\B4830.SD.S1.01.dgn
 jdhawk