

STATE OF NORTH CAROLINA  
DIVISION OF HIGHWAYS

CROSS-SECTION SUMMARY

NOTE: EMBANKMENT COLUMN DOES NOT INCLUDE BACKFILL FOR UNDERCUT

APPROXIMATE QUANTITIES ONLY.  
UNCLASSIFIED EXCAVATION, BORROW  
EXCAVATION, FINE GRADING, CLEARING AND  
GRUBBING, AND REMOVAL OF EXISTING  
PAVEMENT WILL BE PAID FOR AT THE  
CONTRACT LUMP SUM PRICE FOR "GRADING"

Station	Uncl. Exc.	Embt
L	(cu. yd.)	(cu. yd.)
12+30.00	0	0
12+50.00	14	37
13+00.00	29	199
13+50.00	15	230
14+00.00	30	239
14+50.00	53	161
14+78.88	16	42

Station	Uncl. Exc.	Embt
L	(cu. yd.)	(cu. yd.)
15+86.13	0	0
16+00.00	11	14
16+50.00	87	48
17+00.00	67	51
17+50.00	27	42
17+85.00	24	5





REVISIONS

B/17/99

2/18/2017  
I:\STATEWORK\XSC\B4830.rpt.plt.dgn



75 70 65 60 55 50 45 40 35 30 25 20 15 10 5 0 5 10 15 20 25 30 35 40 45 50 55 60 65 70 75

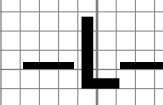
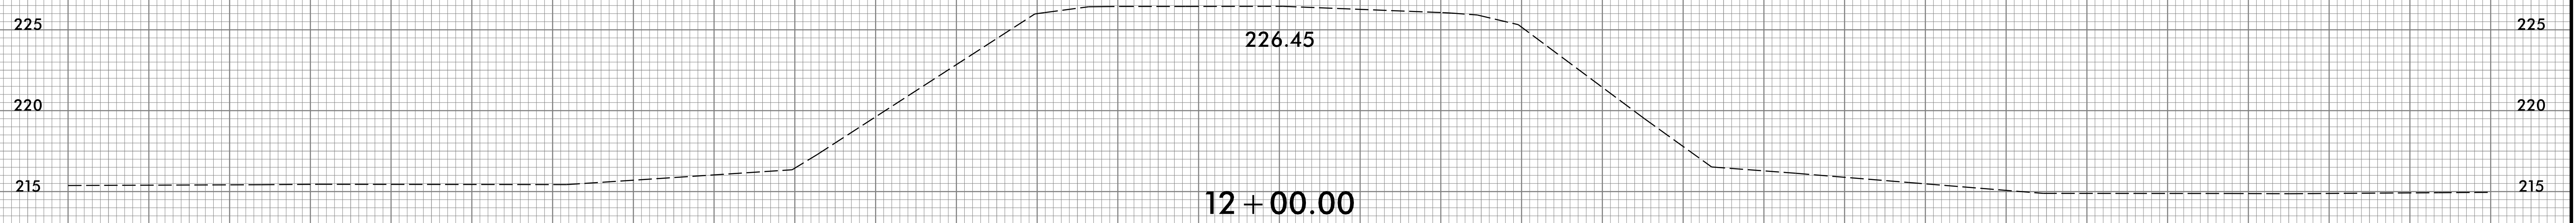
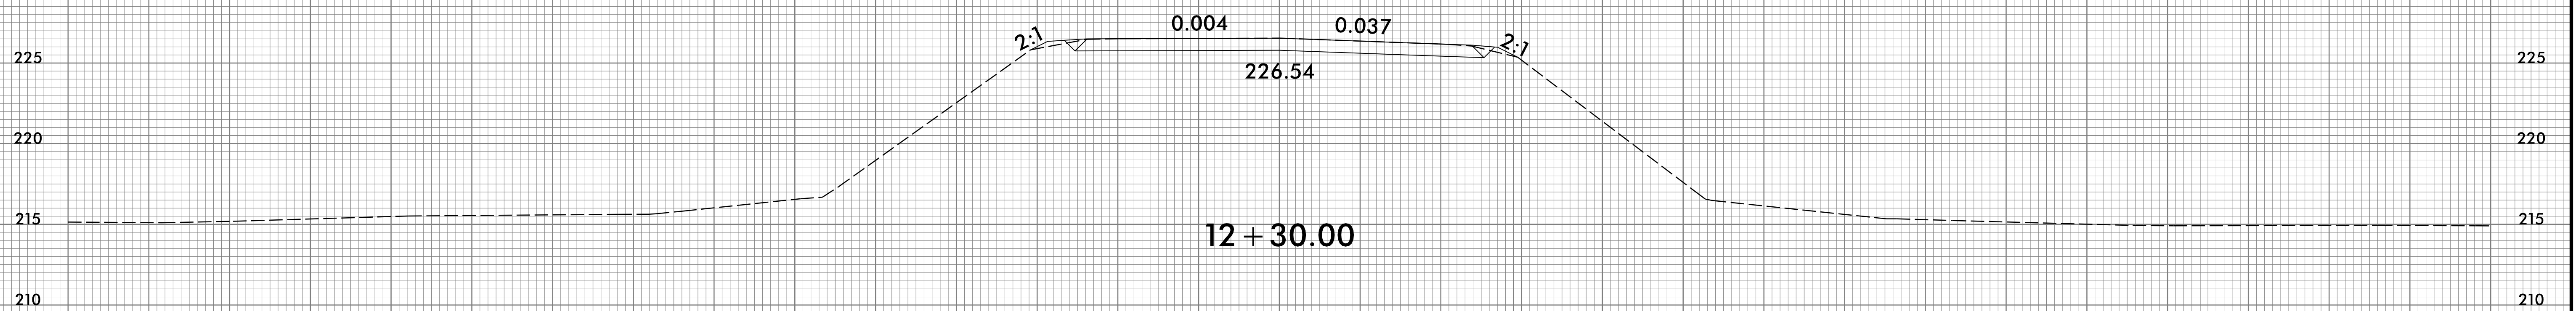
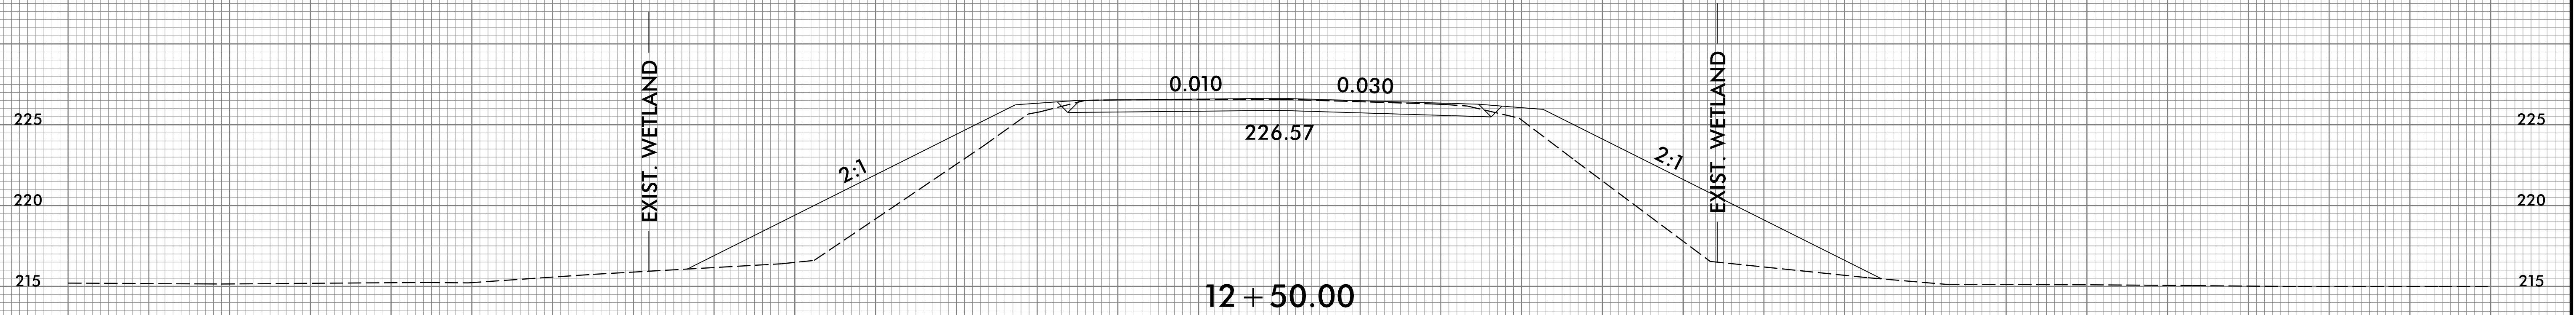


8/23/99



PROJ. REFERENCE NO.	SHEET NO.
B-4830	X-2

75 70 65 60 55 50 45 40 35 30 25 20 15 10 5 0 5 10 15 20 25 30 35 40 45 50 55 60 65 70 75

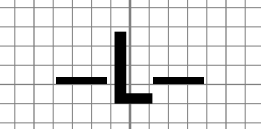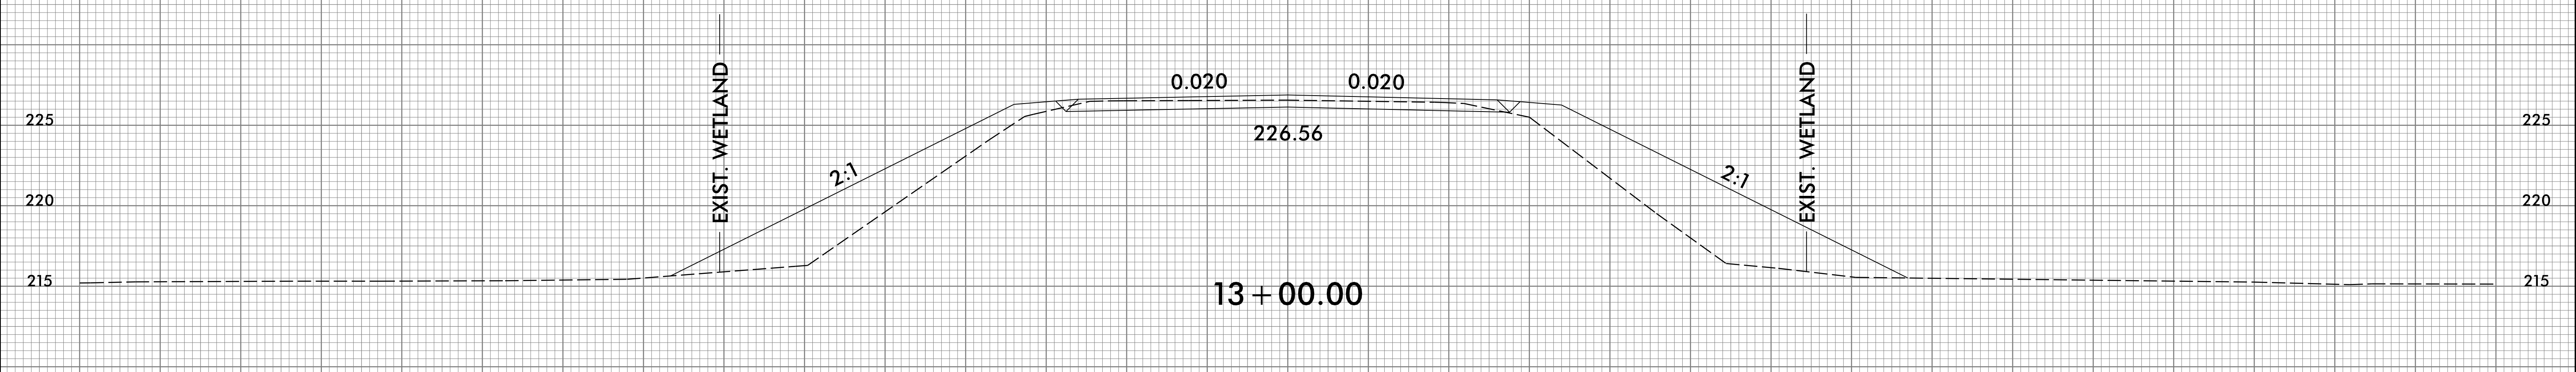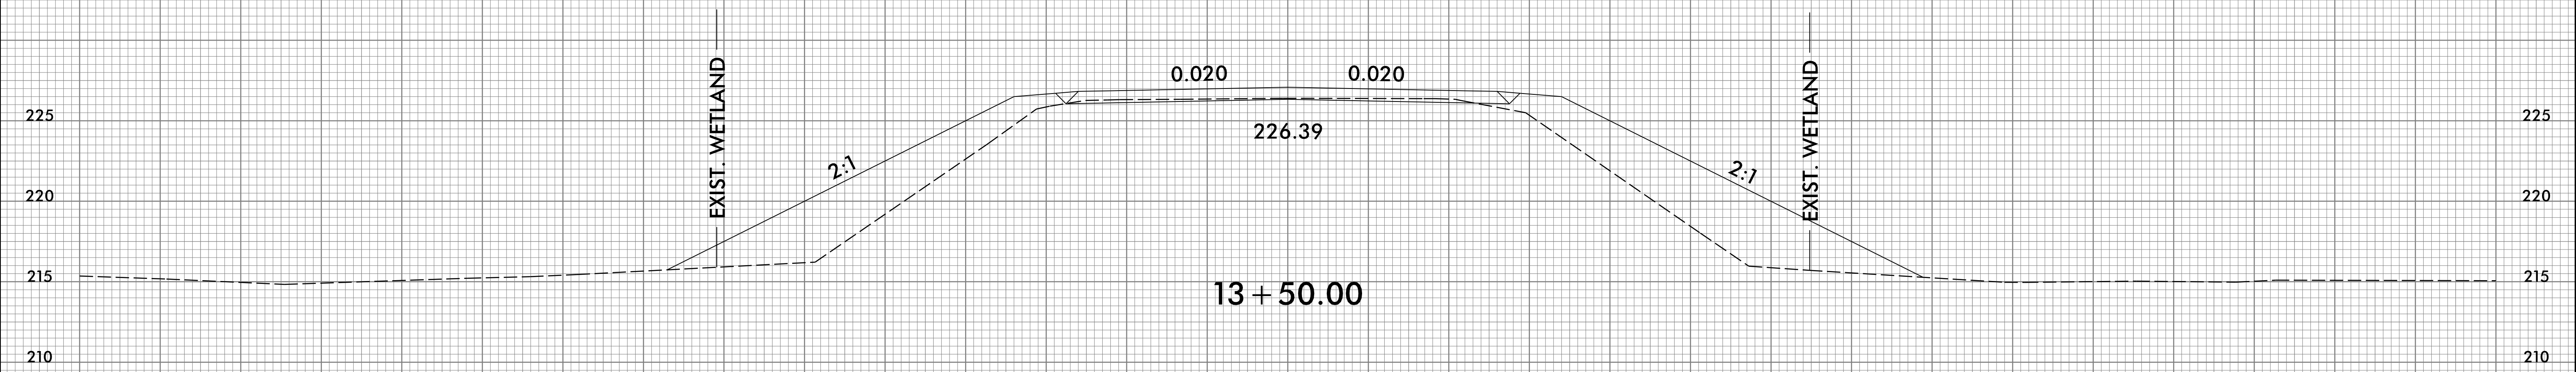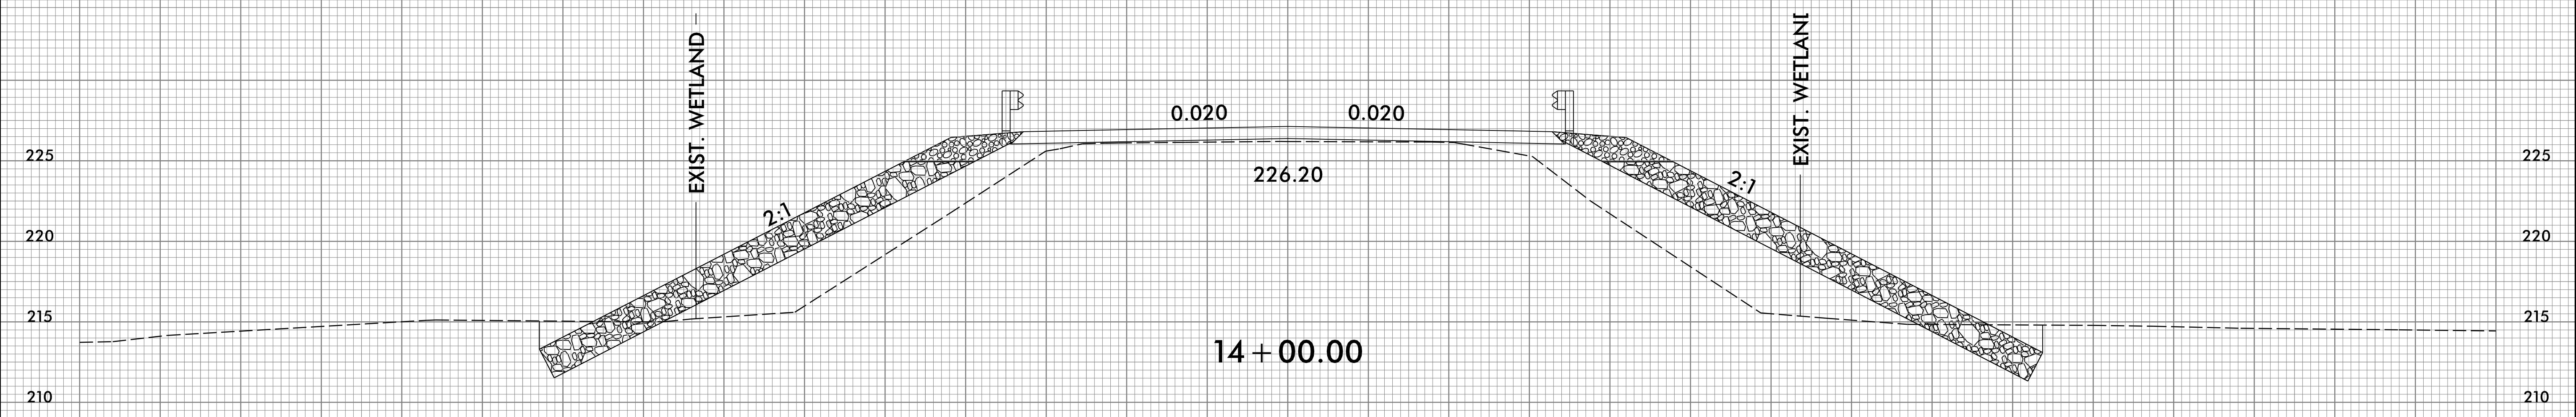

75 70 65 60 55 50 45 40 35 30 25 20 15 10 5 0 5 10 15 20 25 30 35 40 45 50 55 60 65 70 75

2/8/2017  
 J:\Projects\B4830\X-2\B4830-X-2.dgn  
 J:\Projects\B4830\X-2\B4830-X-2.dgn






8/23/99



PROJ. REFERENCE NO.  
B-4830

SHEET NO.  
X-3

75 70 65 60 55 50 45 40 35 30 25 20 15 10 5 0 5 10 15 20 25 30 35 40 45 50 55 60 65 70 75

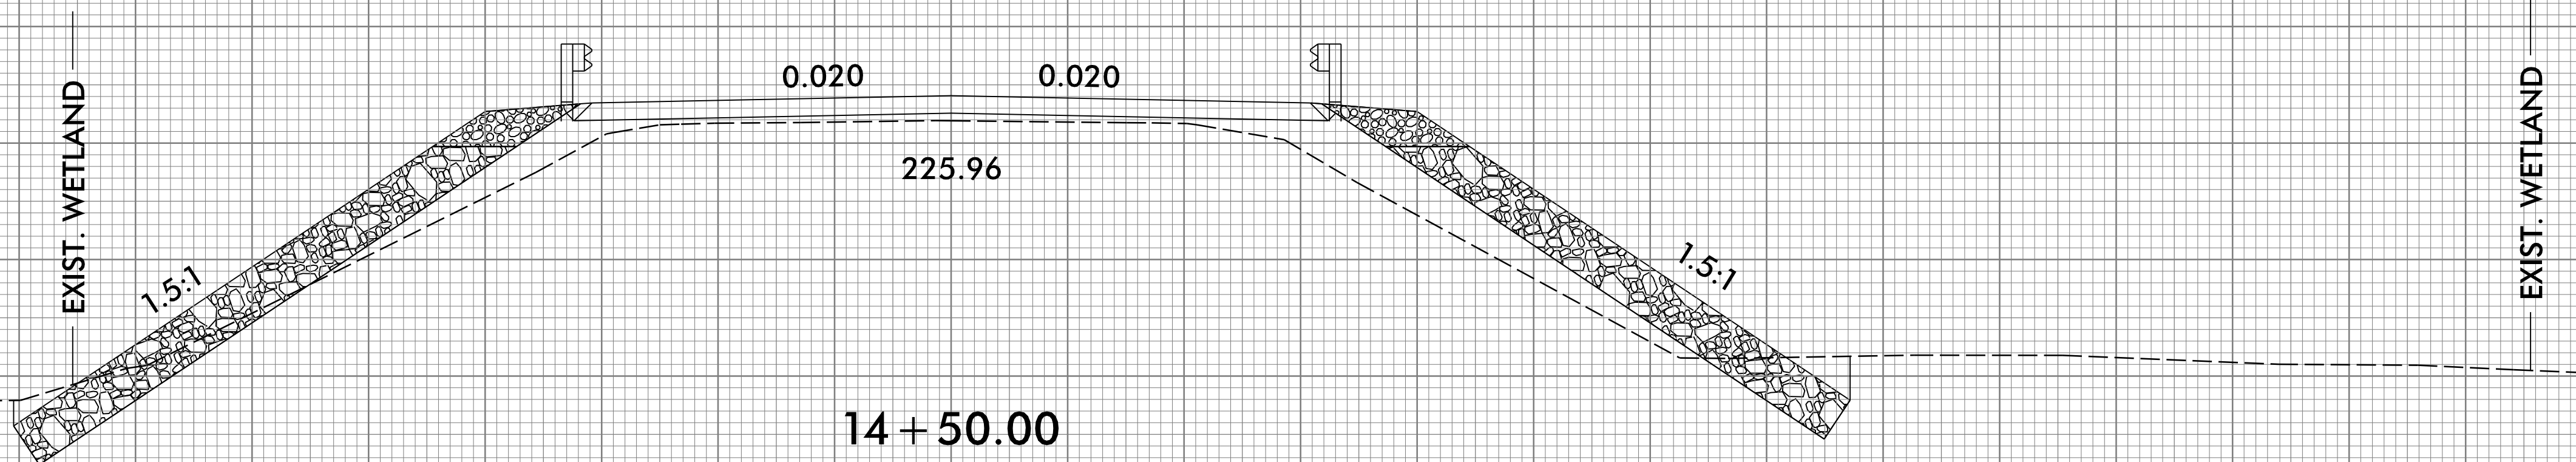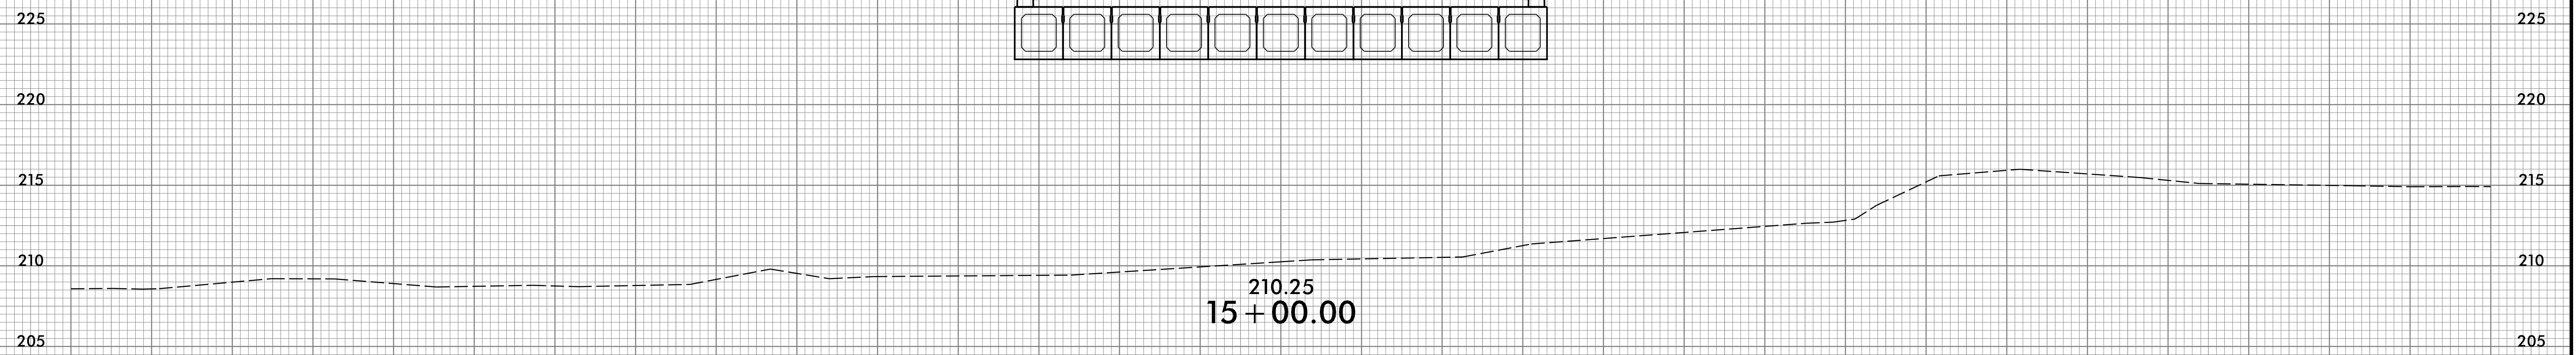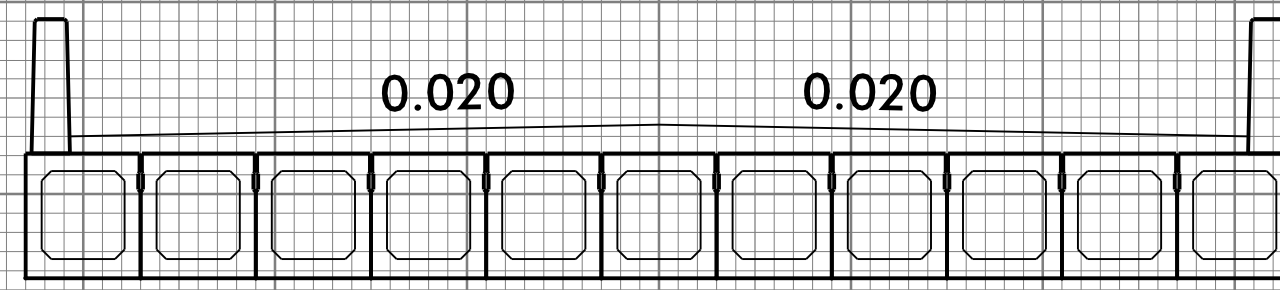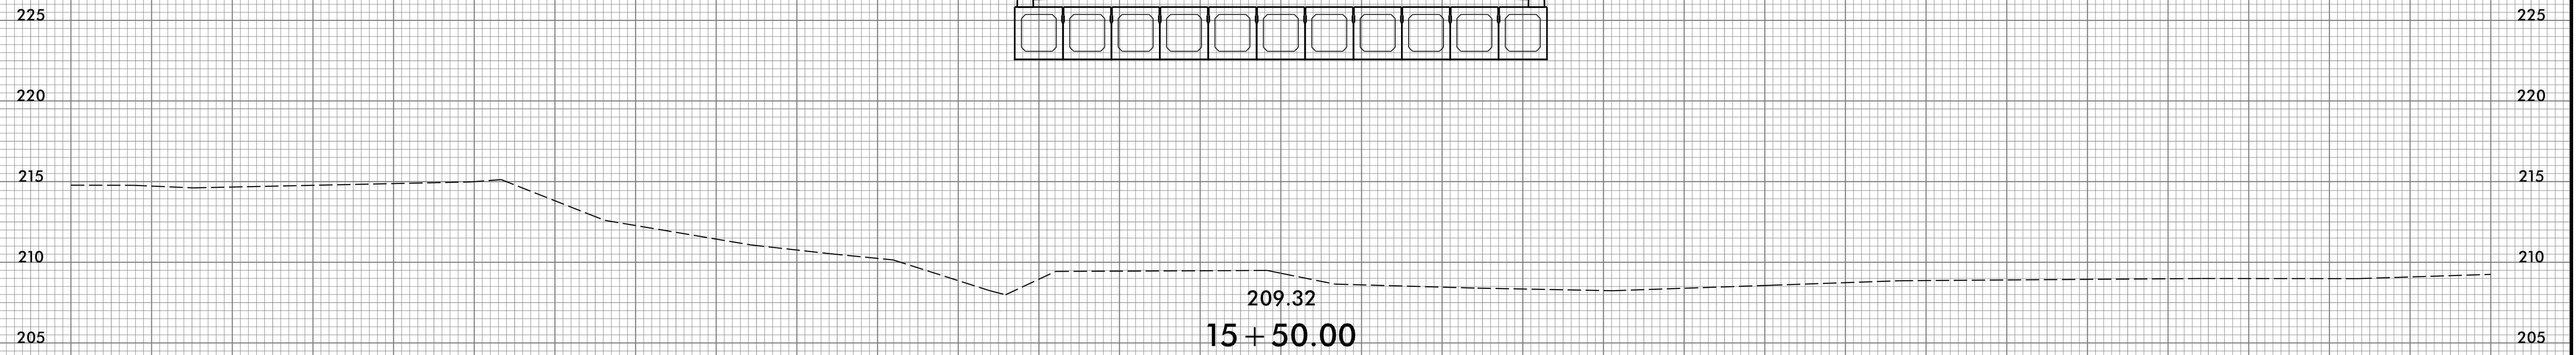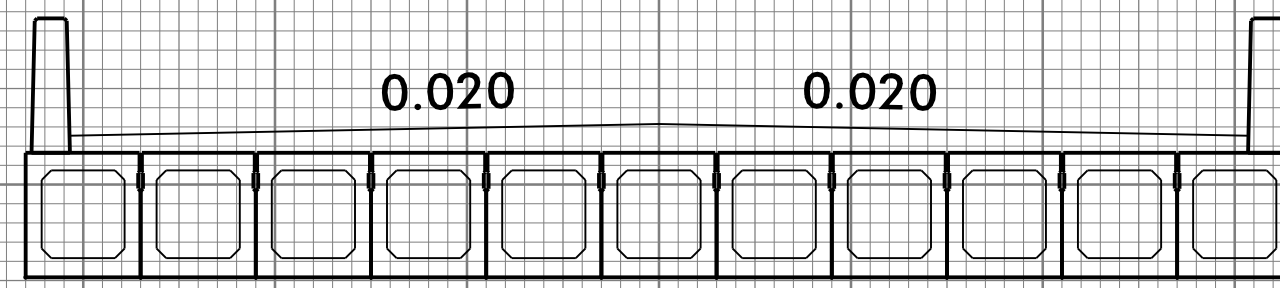

75 70 65 60 55 50 45 40 35 30 25 20 15 10 5 0 5 10 15 20 25 30 35 40 45 50 55 60 65 70 75





2/8/2017  
I:\Projects\B4830\XSC\B4830\_xp1.L.dgn  
TJ:ELG:kps

8/23/99



PROJ. REFERENCE NO.	SHEET NO.
B-4830	X-4

75 70 65 60 55 50 45 40 35 30 25 20 15 10 5 0 5 10 15 20 25 30 35 40 45 50 55 60 65 70 75

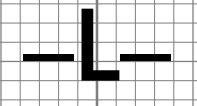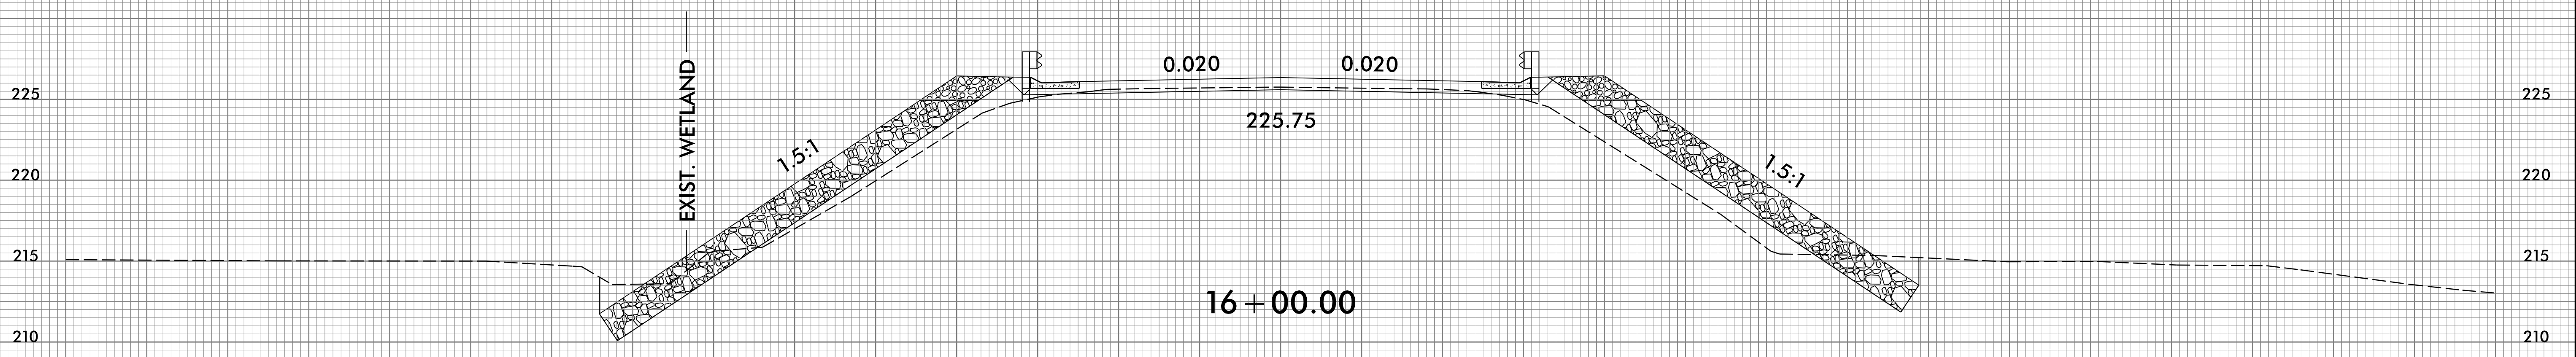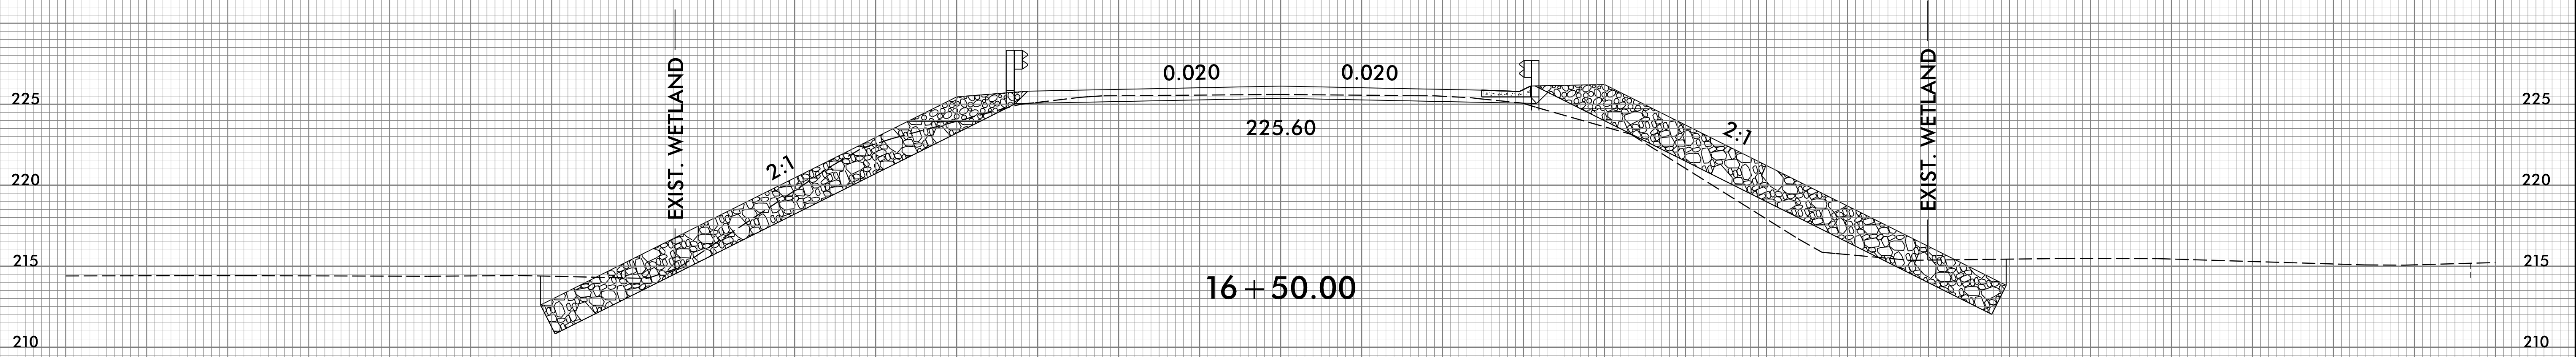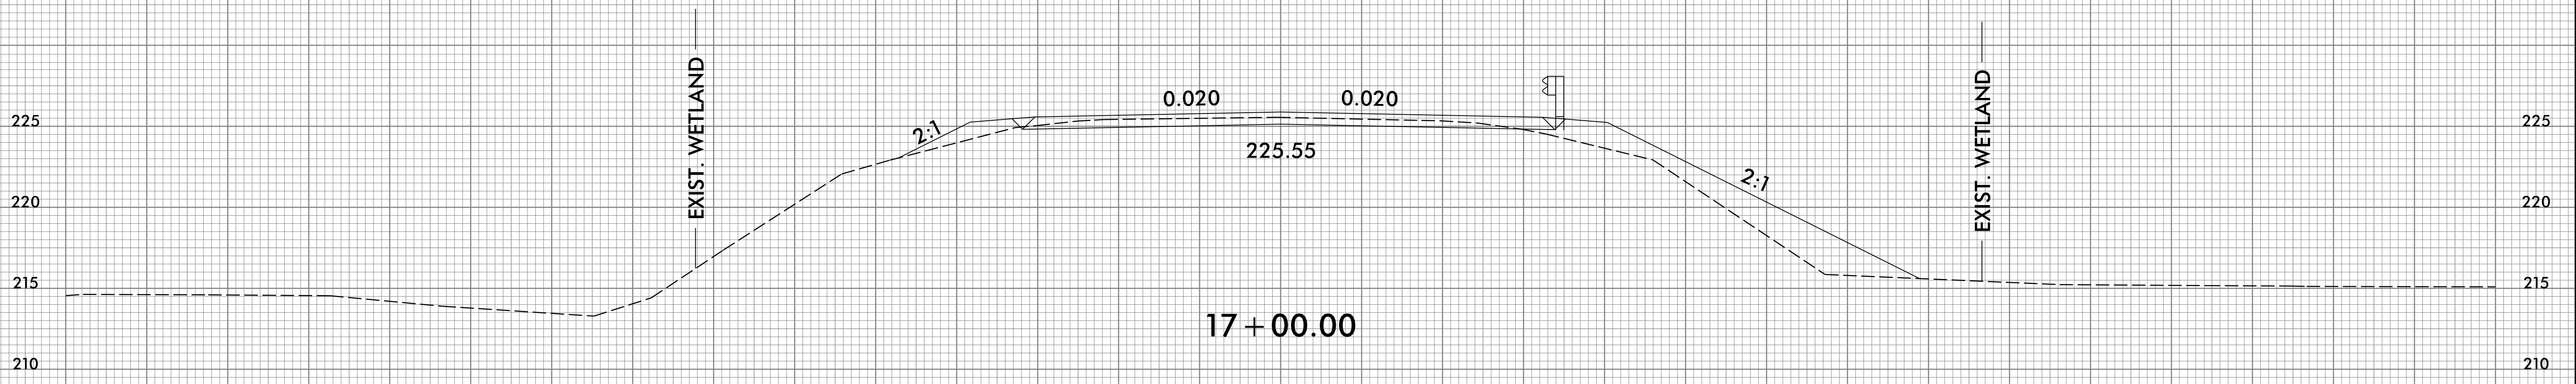

75 70 65 60 55 50 45 40 35 30 25 20 15 10 5 0 5 10 15 20 25 30 35 40 45 50 55 60 65 70 75



2/8/2017  
 J:\Projects\B4830\XSC\B4830\_xp1.L.dgn  
 J:\Users\kefj

8/23/99



PROJ. REFERENCE NO.	SHEET NO.
B-4830	X-5

75 70 65 60 55 50 45 40 35 30 25 20 15 10 5 0 5 10 15 20 25 30 35 40 45 50 55 60 65 70 75

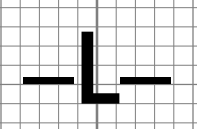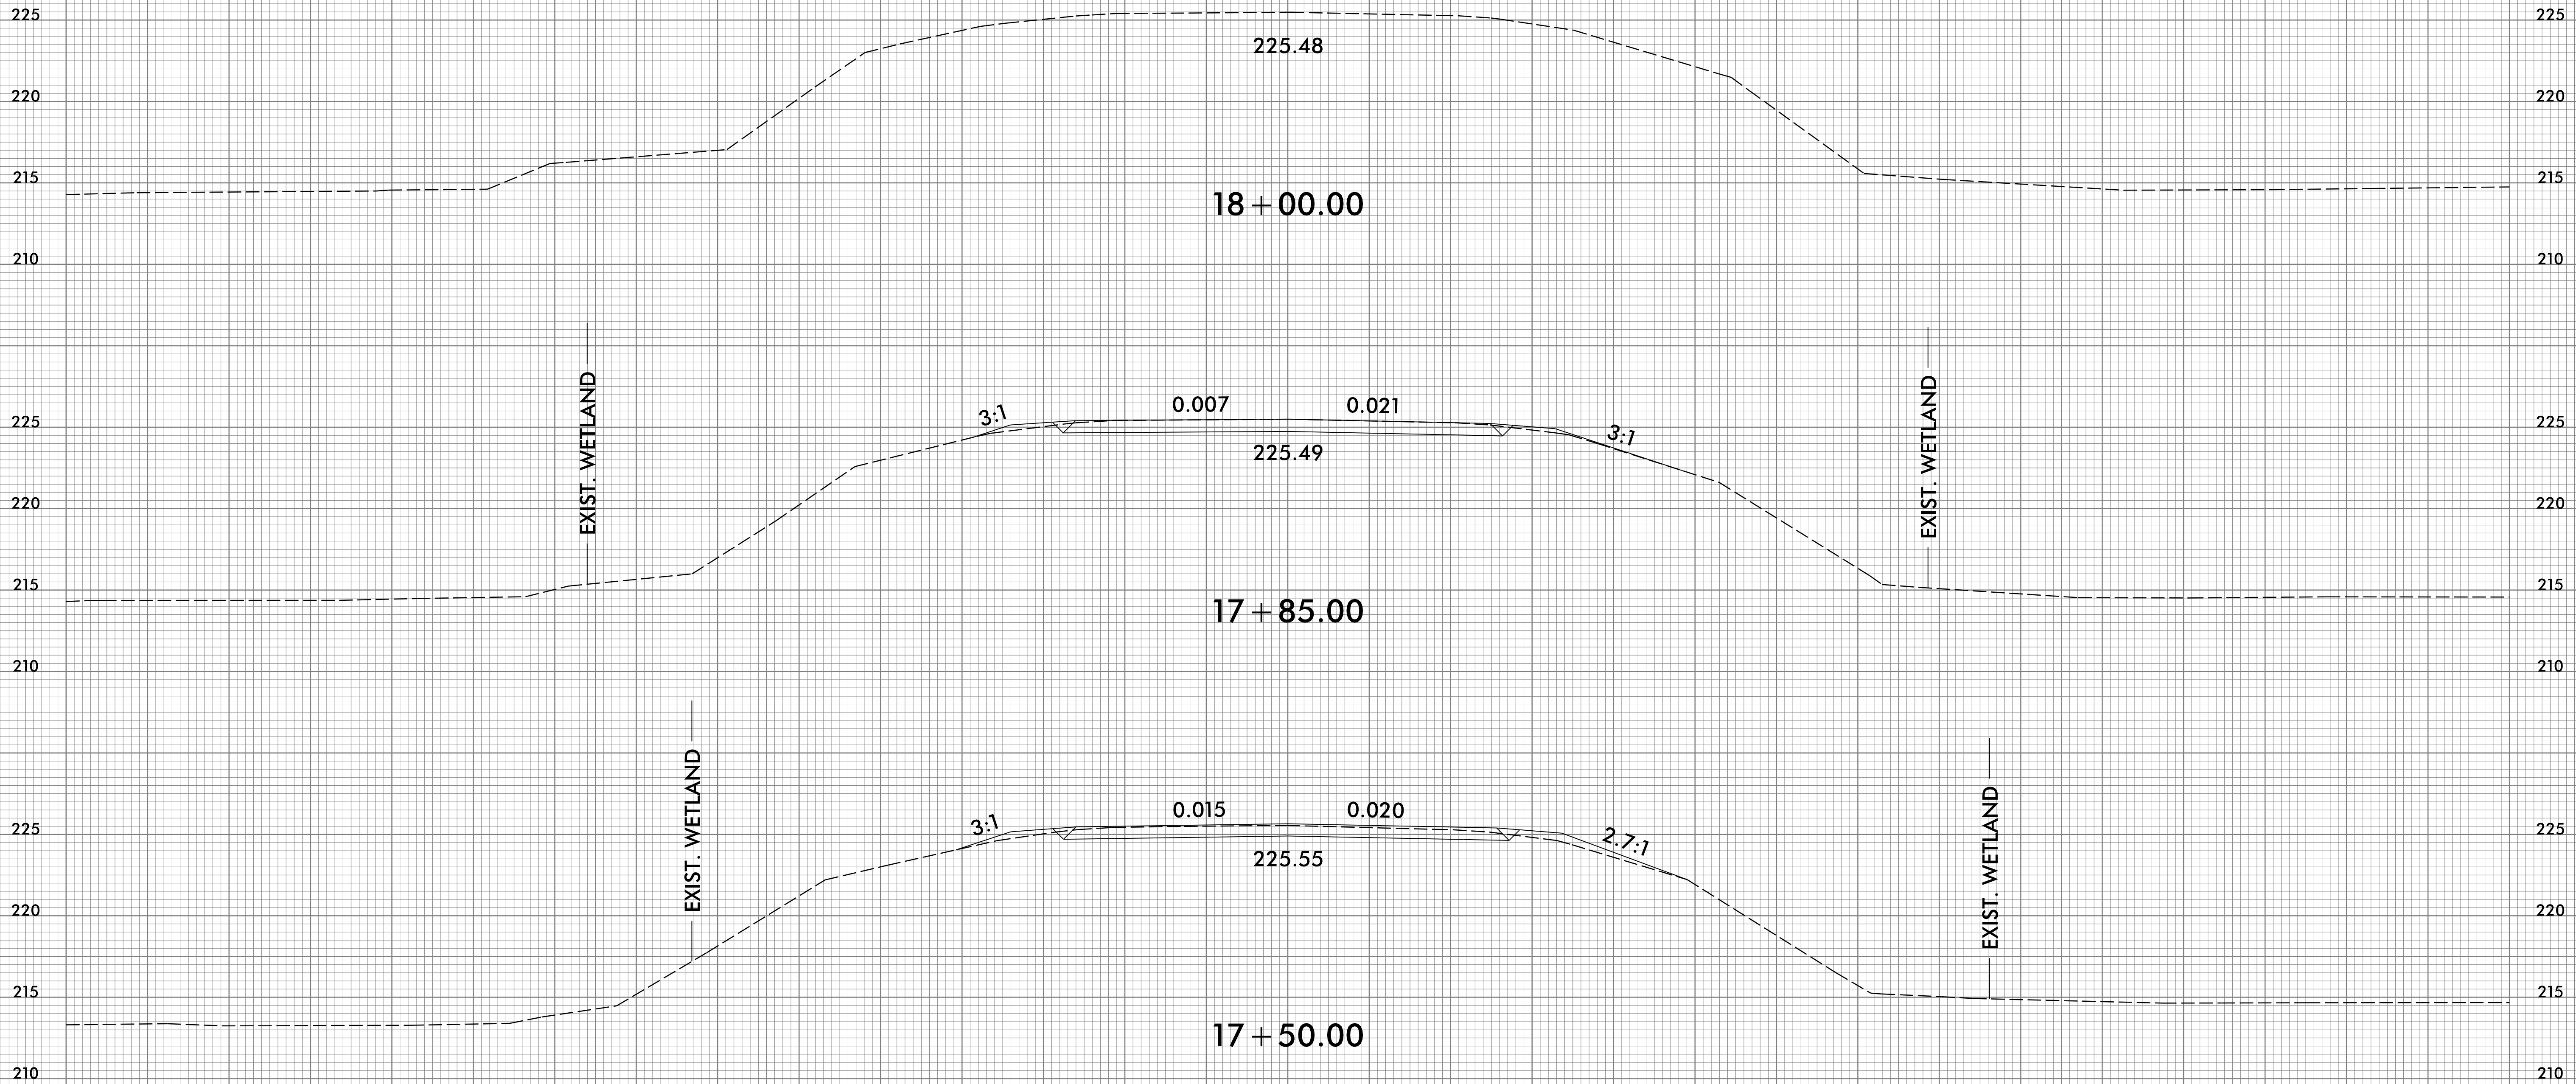

2/8/2017  
 J:\Projects\B4830\X-5\17+50.dgn  
 J:\Projects\B4830\X-5\17+50.dgn