


8/23/99



PROJ. REFERENCE NO.  
B-4447

SHEET NO.  
X-14

150 140 130 120 110 100 90 80 70 60 50 40 30 20 10 0 10 20 30 40 50 60 70 80 90 100 110 120 130 140 150

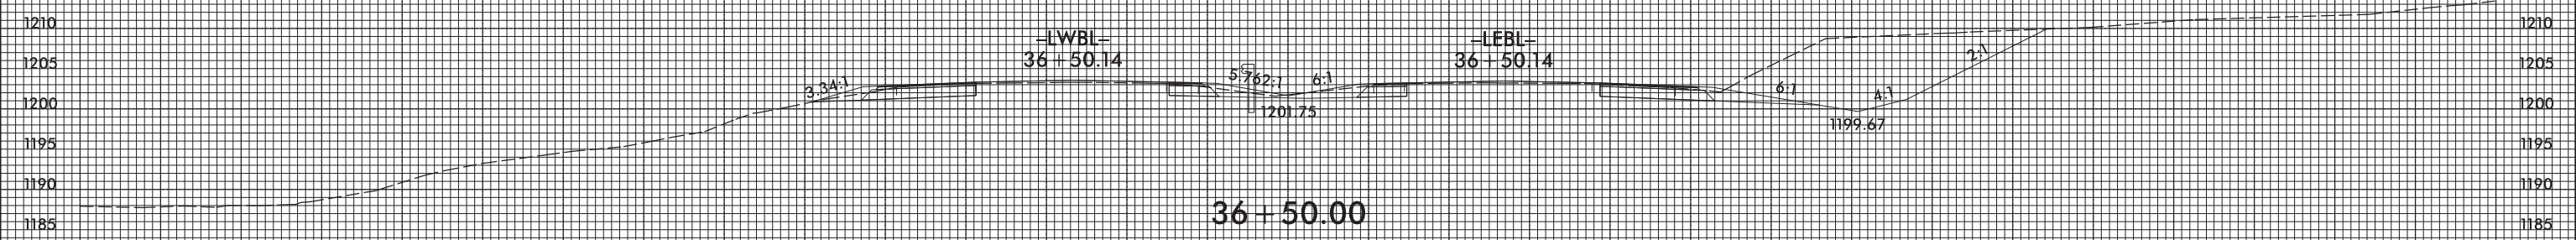

5/10/2017  
I:\S\B4447\_Rdy\_xpl\_L.dgn  
USER: RDS

150 140 130 120 110 100 90 80 70 60 50 40 30 20 10 0 10 20 30 40 50 60 70 80 90 100 110 120 130 140 150