
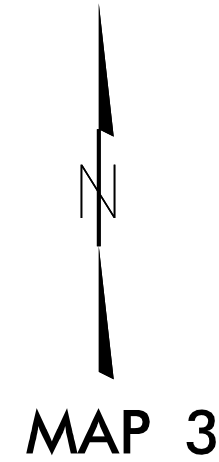


CHEROKEE COUNTY

PROJECT REFERENCE NO.		SHEET NO.
2018CPT 14.07.20201.1		2
STATE PROJECT	F.A. PROJECT NO.	DESCRIPTION

TIP PROJECT: N/A

CONTRACT:

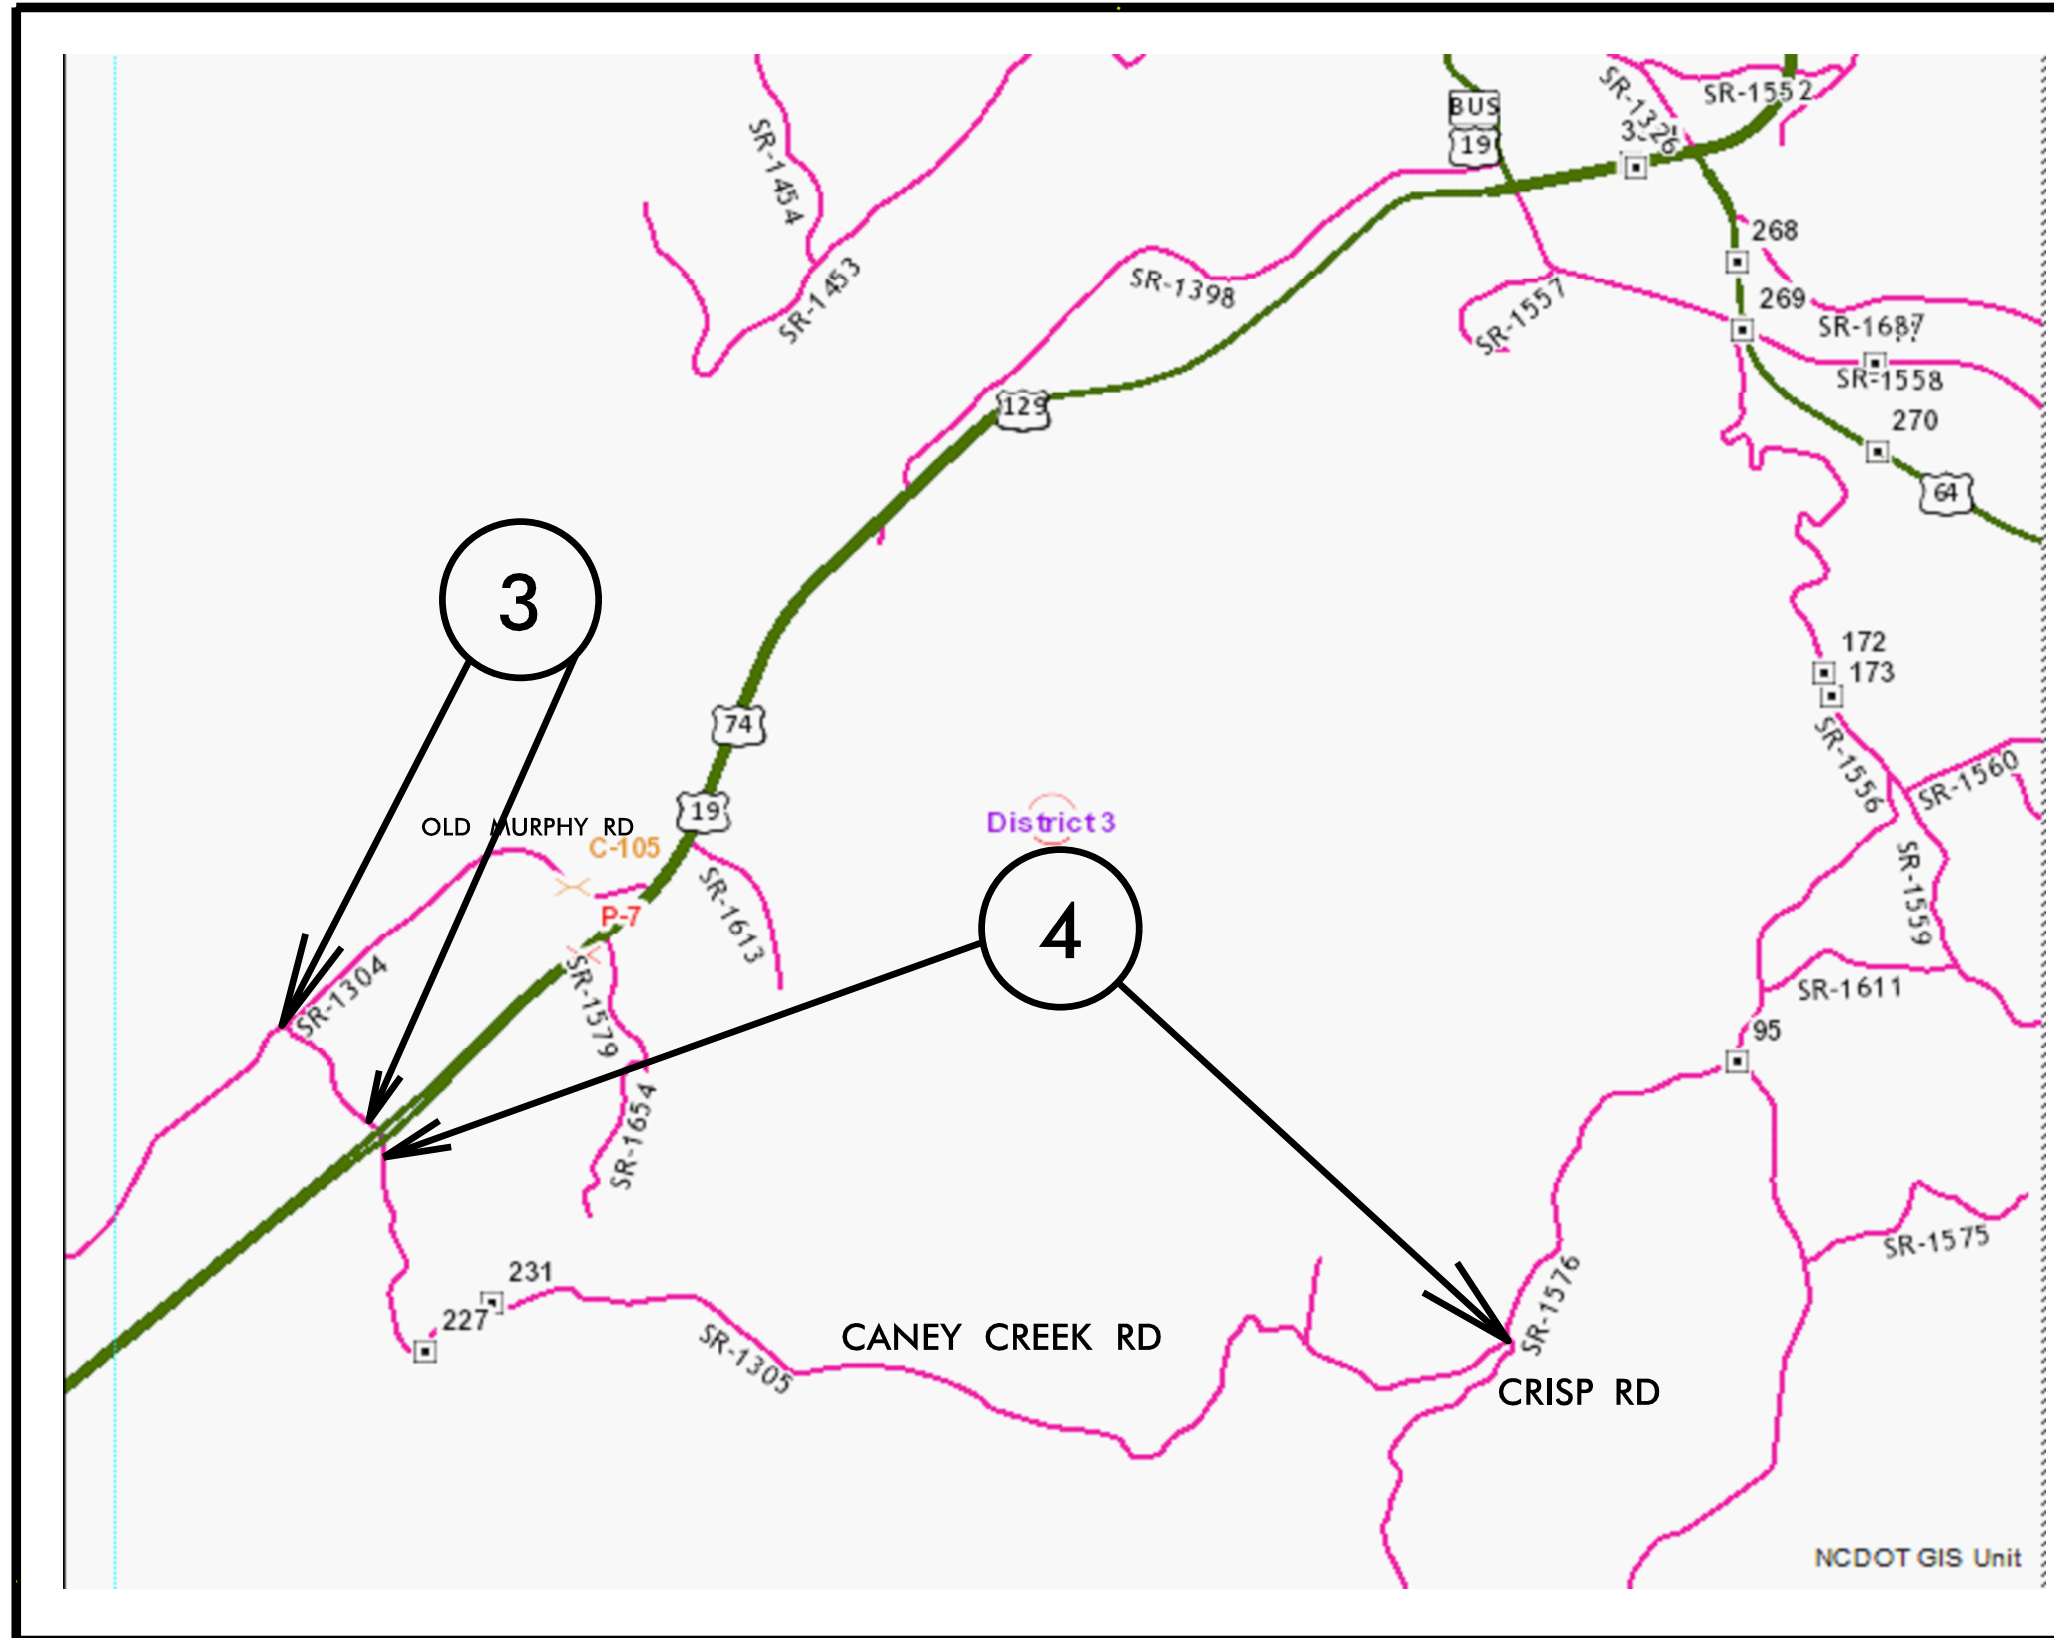

BEG END
MAP 4



BEG END