



PROJECT REFERENCE NO. R-5516	SHEET NO. 2A-5
RW SHEET NO.	
ROADWAY DESIGN ENGINEER 	PAVEMENT DESIGN ENGINEER 
Prepared in the Office of: <b>AECOM</b> NC FIRM LICENSE No. F-0342 701 Corporate Center Drive, Suite 415 Raleigh, NC 27603 (919) 854-6200 • (919) 854-6259 FAX	

DOCUMENT NOT CONSIDERED FINAL UNLESS ALL SIGNATURES COMPLETED

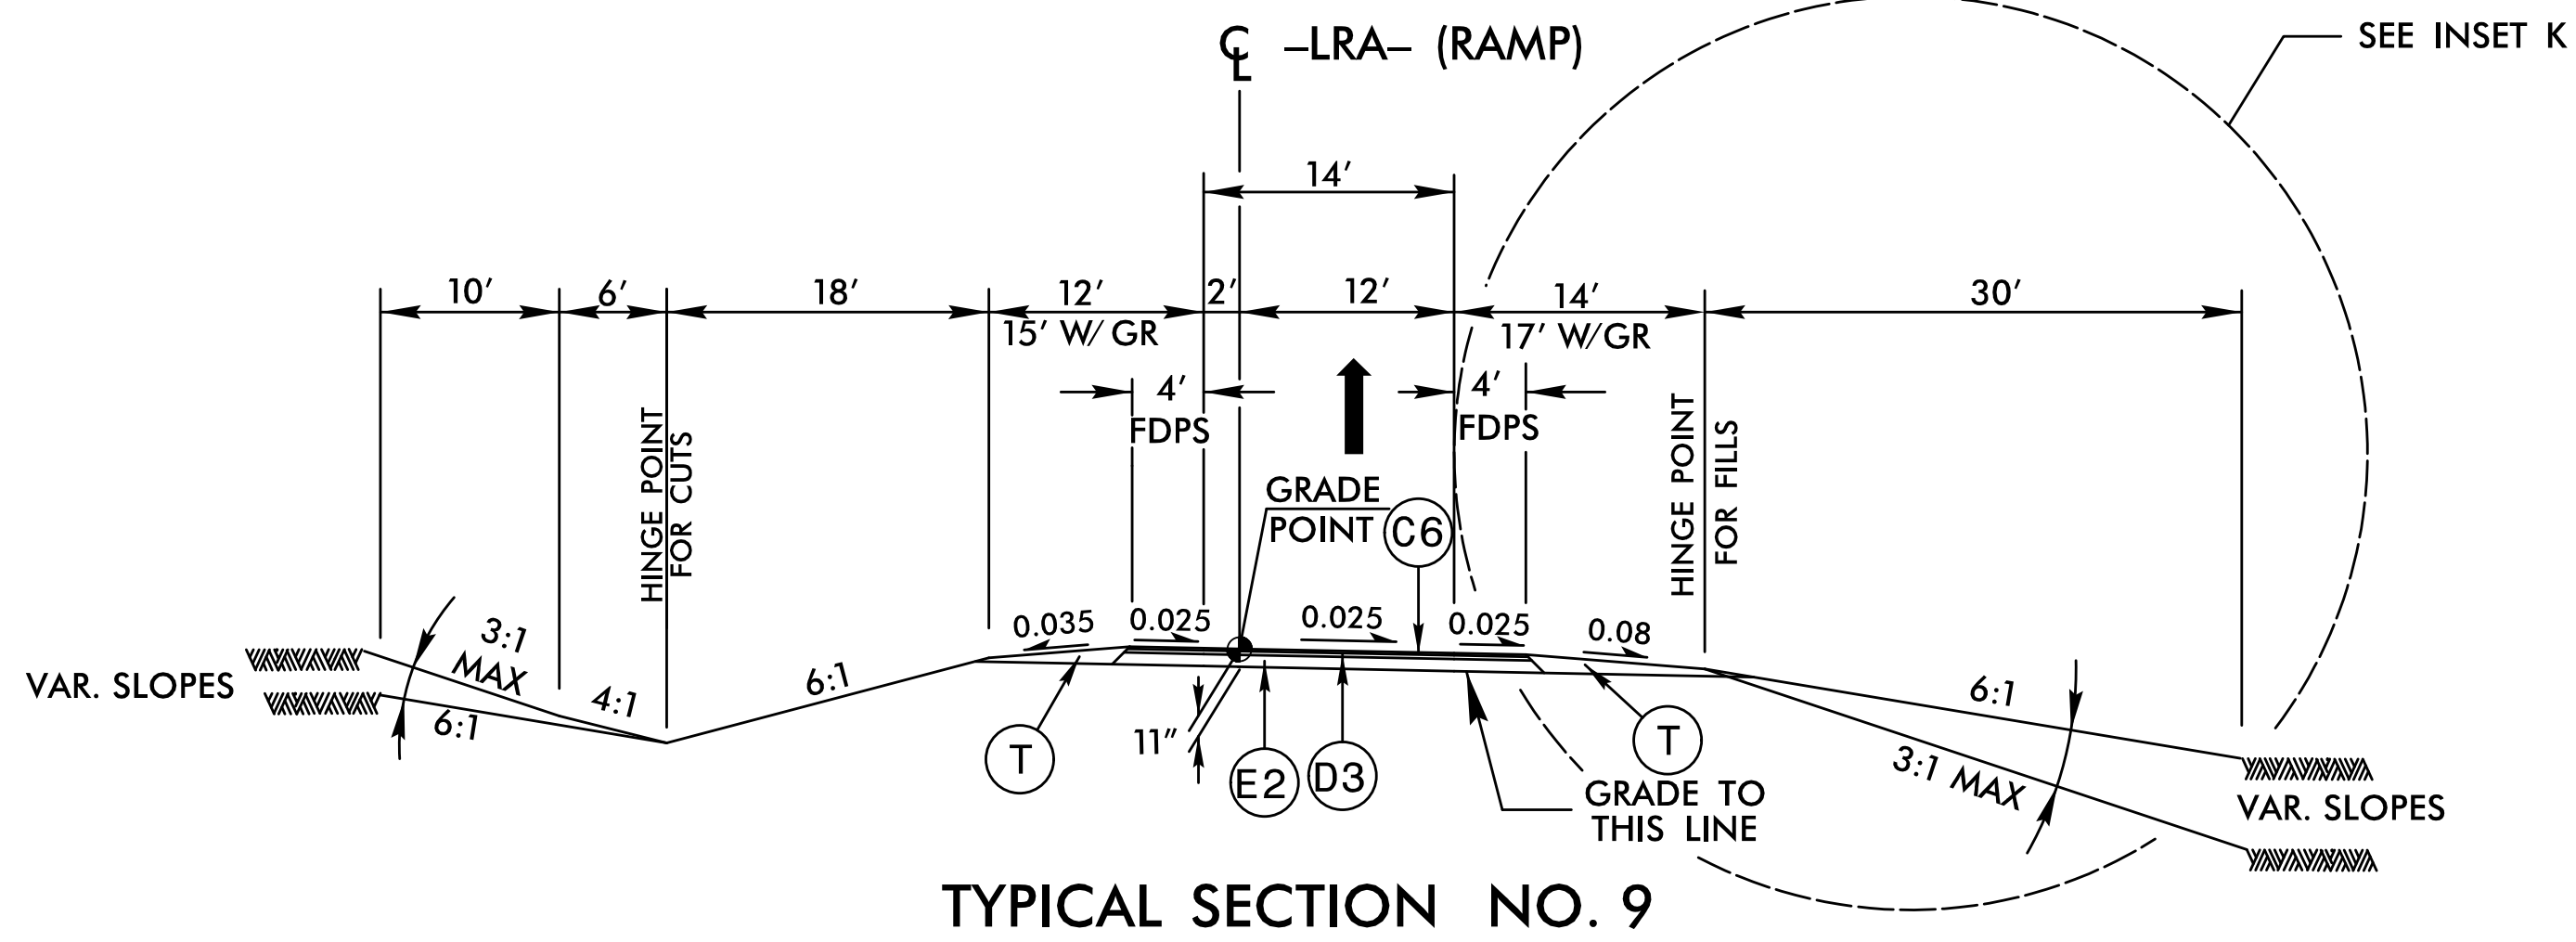


TYPICAL SECTION NO. 9

USE TYPICAL SECTION NO. 9  
-LRA- STA. 10+00.00 TO -LRA- STA. 20+30.63

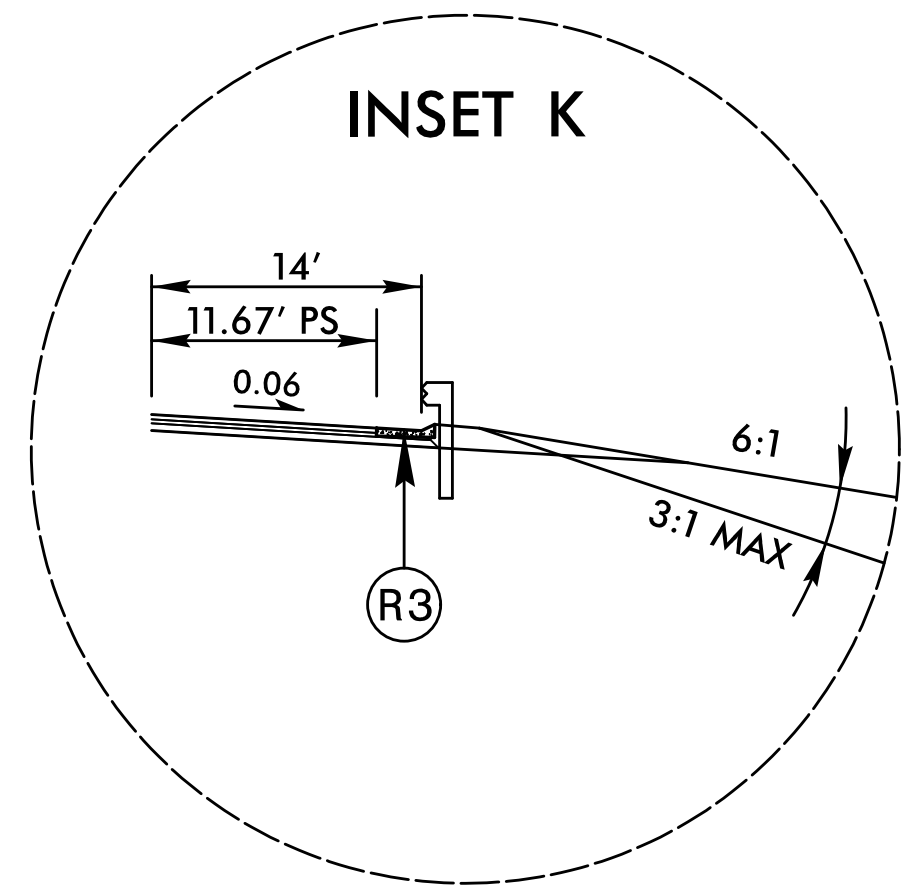


INSET K

USE IN CONJUNCTION w/TYPICAL SECTION NO. 9  
-LRA- STA. 14+32.69 TO -LRA- STA. 20+30.63  
(SHOULDER BERM GUTTER FROM 15+43 TO 19+65)

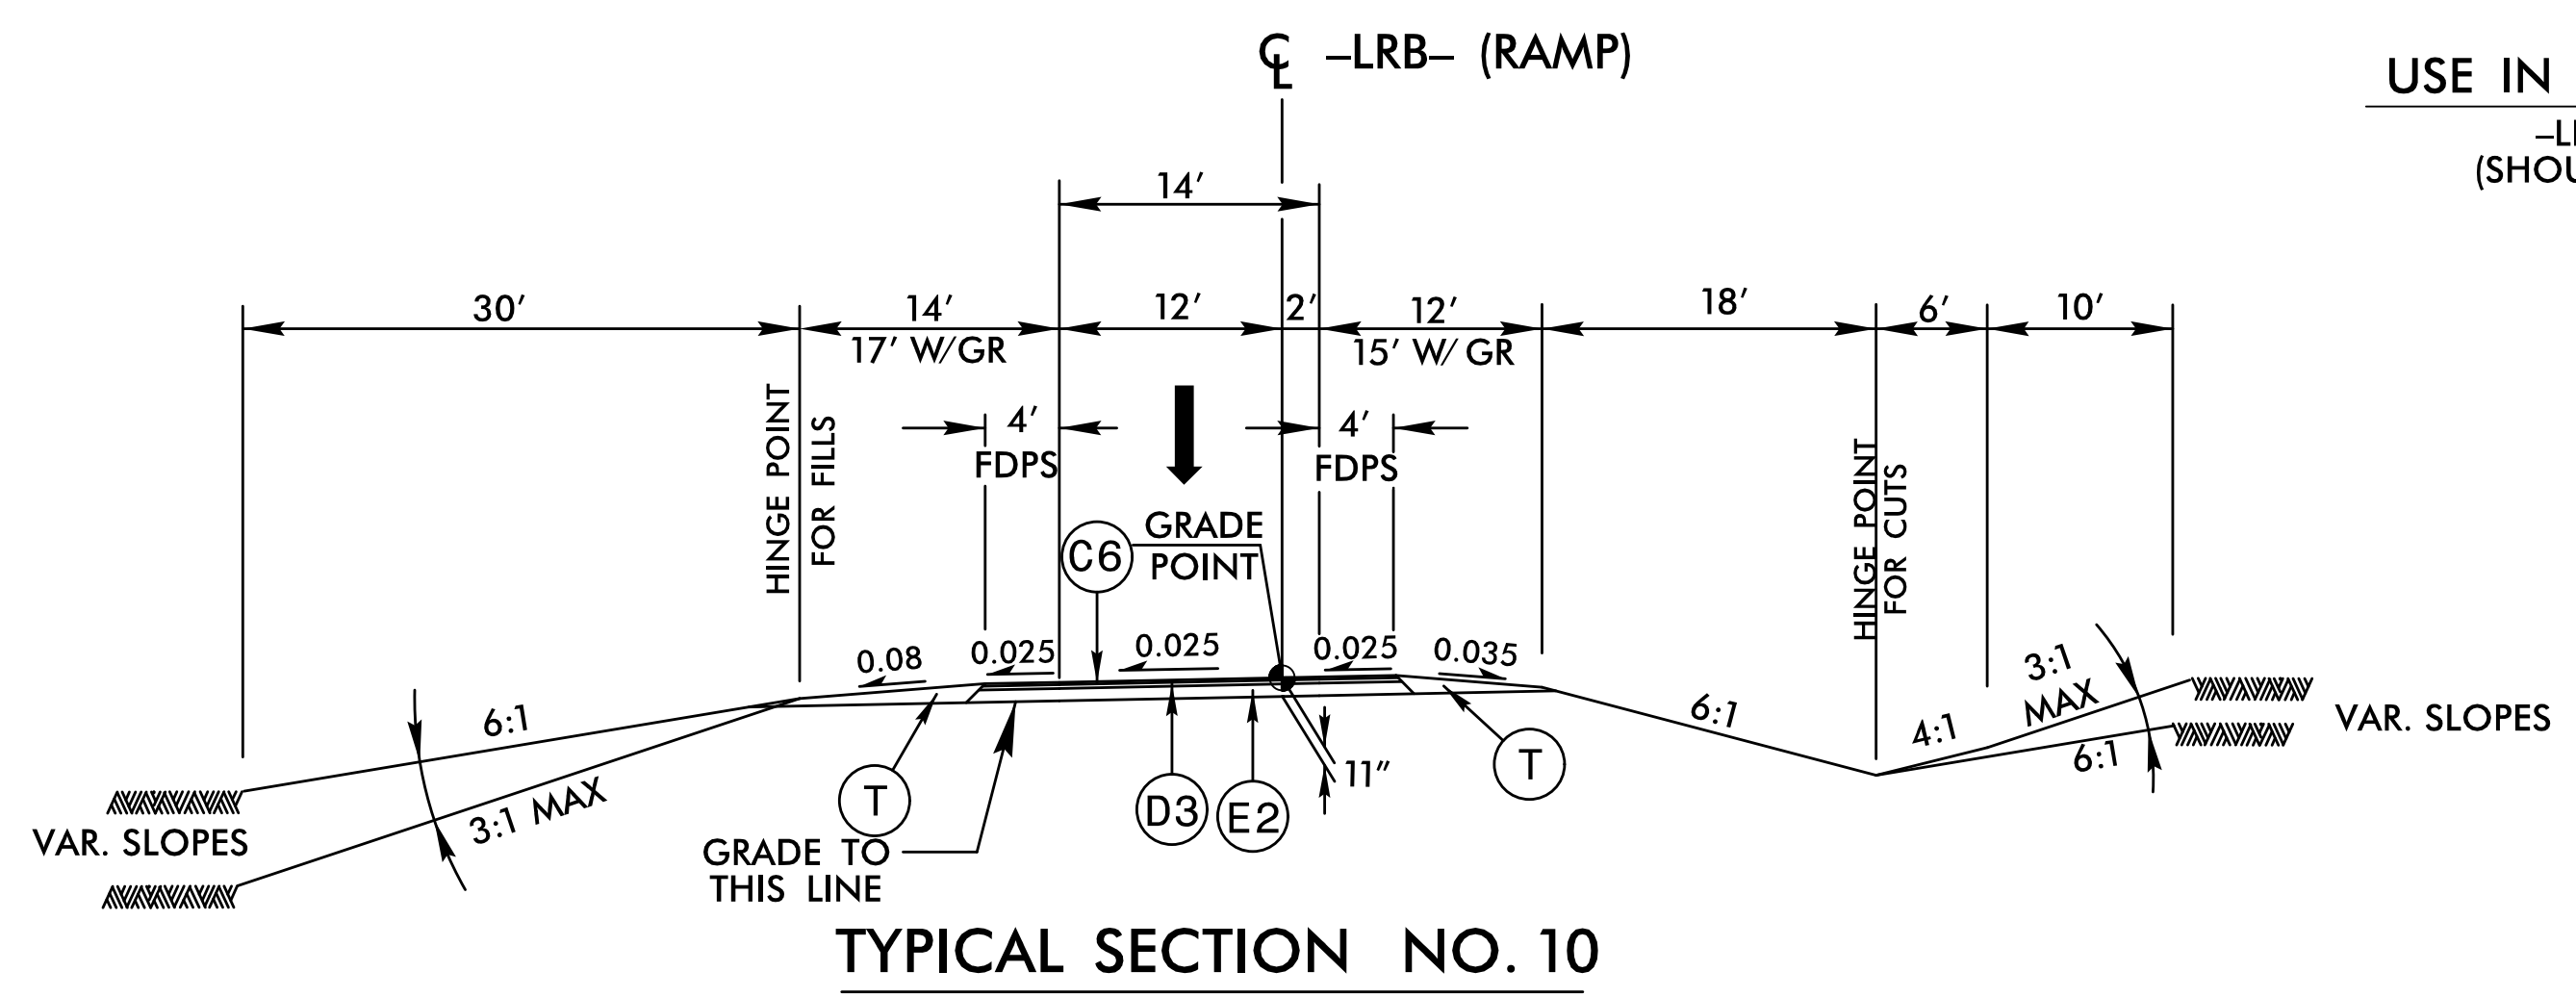

TYPICAL SECTION NO. 10

USE TYPICAL SECTION NO. 10  
-LRB- STA. 10+00.00 TO -LRB- STA. 22+57.97

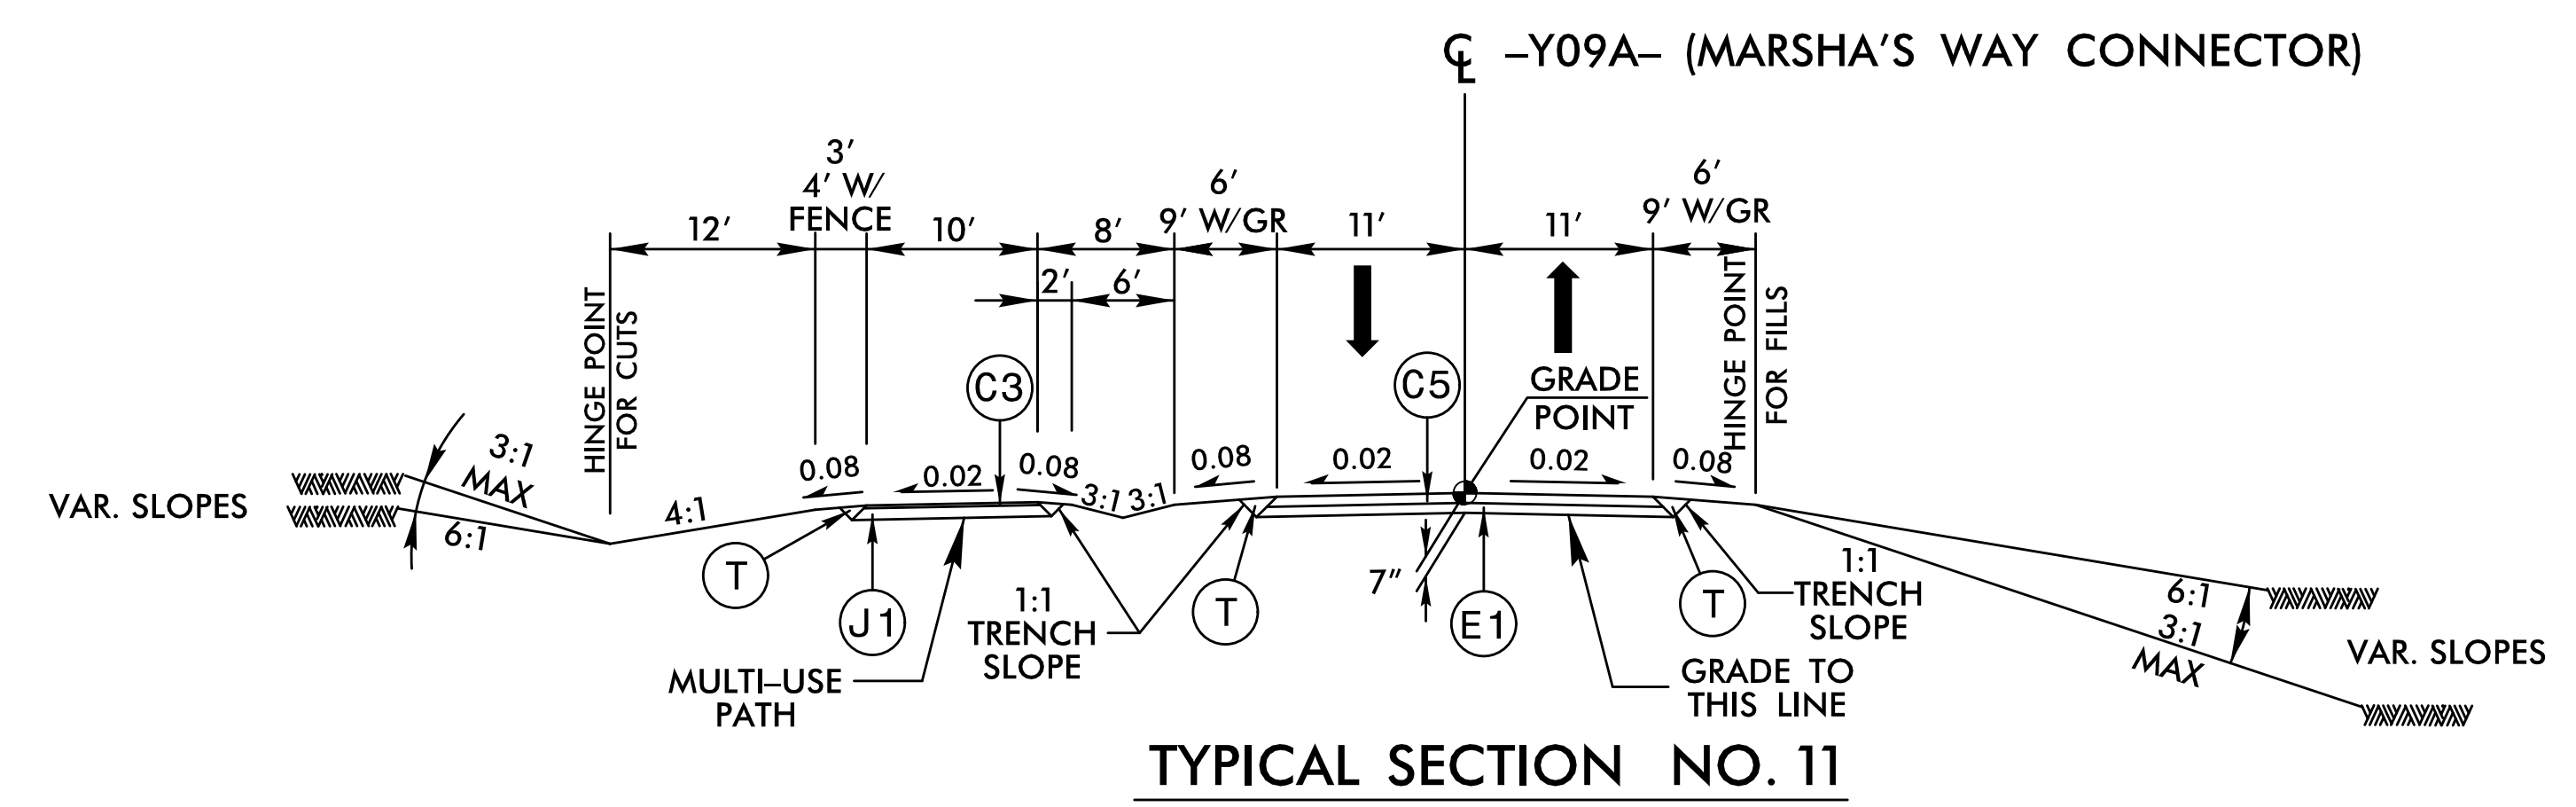

TYPICAL SECTION NO. 11

USE TYPICAL SECTION NO. 11  
-Y09A- STA. 10+24.00 TO -Y09A- STA. 28+46.51

C1	1.5" S9.5B
C2	1.5" S9.5C
C3	2" S9.5B
C4	2" S9.5C
C5	3" S9.5B
C6	3" S9.5C
C7	VAR. S9.5B
C8	VAR. S9.5C
D1	2.5" I19.0C
D2	4" I19.0B
D3	4" I19.0C
D4	VAR. I19.0B
D5	VAR. I19.0C
E1	4" B25.0B
E2	4" B25.0C
E3	VAR. B25.0B
E4	VAR. B25.0C
J1	8" ABC
P	PRIME COAT
R1	5" MONO CONC ISLAND
R2	2'-6" CURB & GUTTER
R3	SHLD BERM GUTTER
T	EARTH MATERIAL.
U	EXISTING PAVEMENT.
W	WEDGING

REVISIONS

DATE/TIME: 4/26/18 PM  
DW: R:\Roadway\Proj\5516\_rdy\ypdgm