



PROJECT REFERENCE NO. R-5516	SHEET NO. 2A-7
RW SHEET NO.	
ROADWAY DESIGN ENGINEER [Stamp]	PAVEMENT DESIGN ENGINEER [Stamp]
5/12/2017	5/18/2017
Prepared in the Office of: AECOM 70 Corporate Center Drive, Suite 415 Raleigh, NC 27603 919 854-6200 FAX 919 854-6259 FAX	

DOCUMENT NOT CONSIDERED FINAL UNLESS ALL SIGNATURES COMPLETED

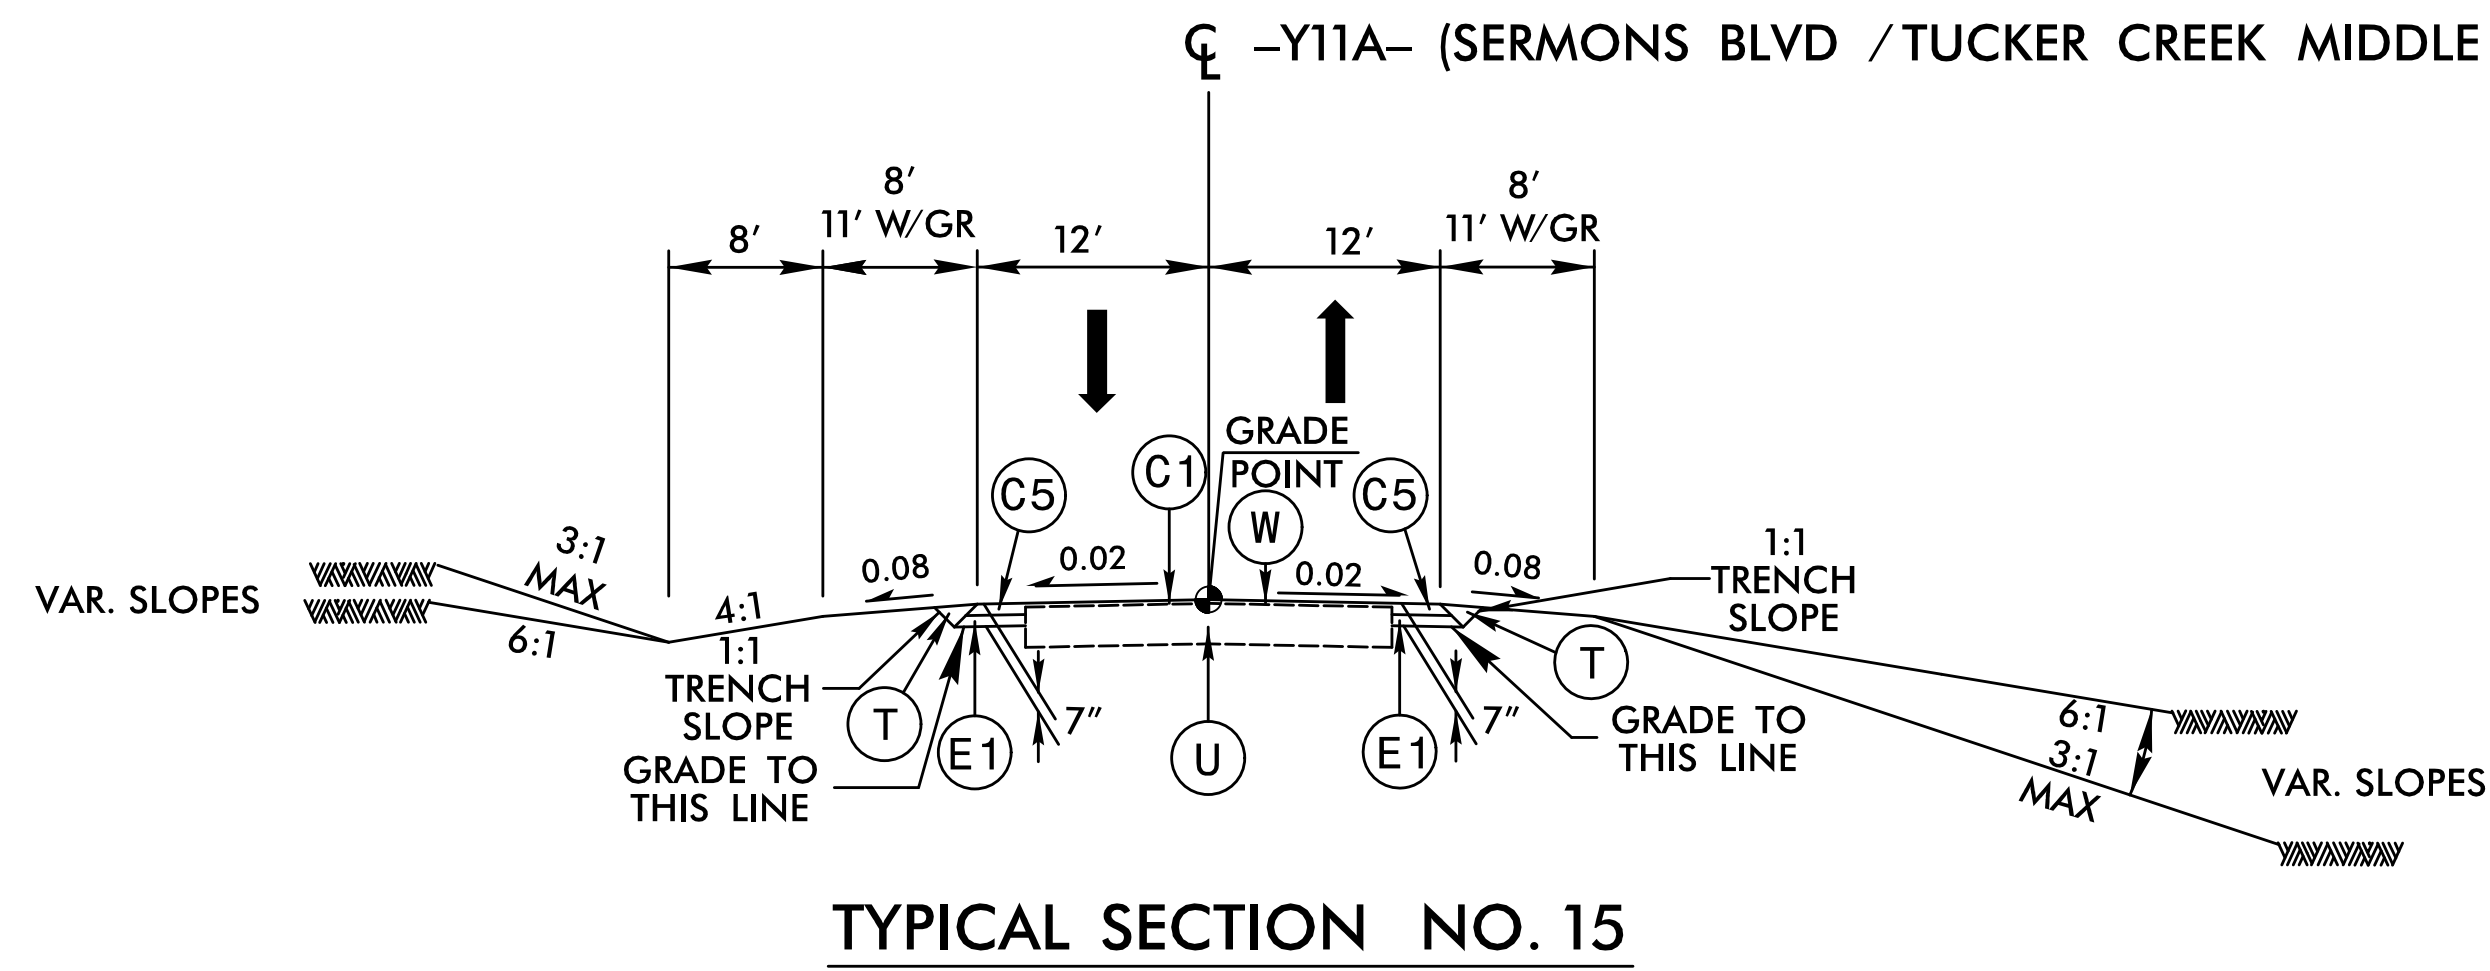

USE TYPICAL SECTION NO. 15
 -Y11A- STA. 18+00.00 TO -Y11A- STA. 19+15.60
 -Y11A- STA. 22+17.09 TO -Y11A- STA. 23+70.00

C1	1.5" S9.5B
C2	1.5" S9.5C
C3	2" S9.5B
C4	2" S9.5C
C5	3" S9.5B
C6	3" S9.5C
C7	VAR. S9.5B
C8	VAR. S9.5C
D1	2.5" I19.0C
D2	4" I19.0B
D3	4" I19.0C
D4	VAR. I19.0B
D5	VAR. I19.0C
E1	4" B25.0B
E2	4" B25.0C
E3	VAR. B25.0B
E4	VAR. B25.0C
J1	8" ABC
P	PRIME COAT
R1	5" MONO CONC ISLAND
R2	2'-6" CURB & GUTTER
R3	SHLD BERM GUTTER
T	EARTH MATERIAL.
U	EXISTING PAVEMENT.
W	WEDGING

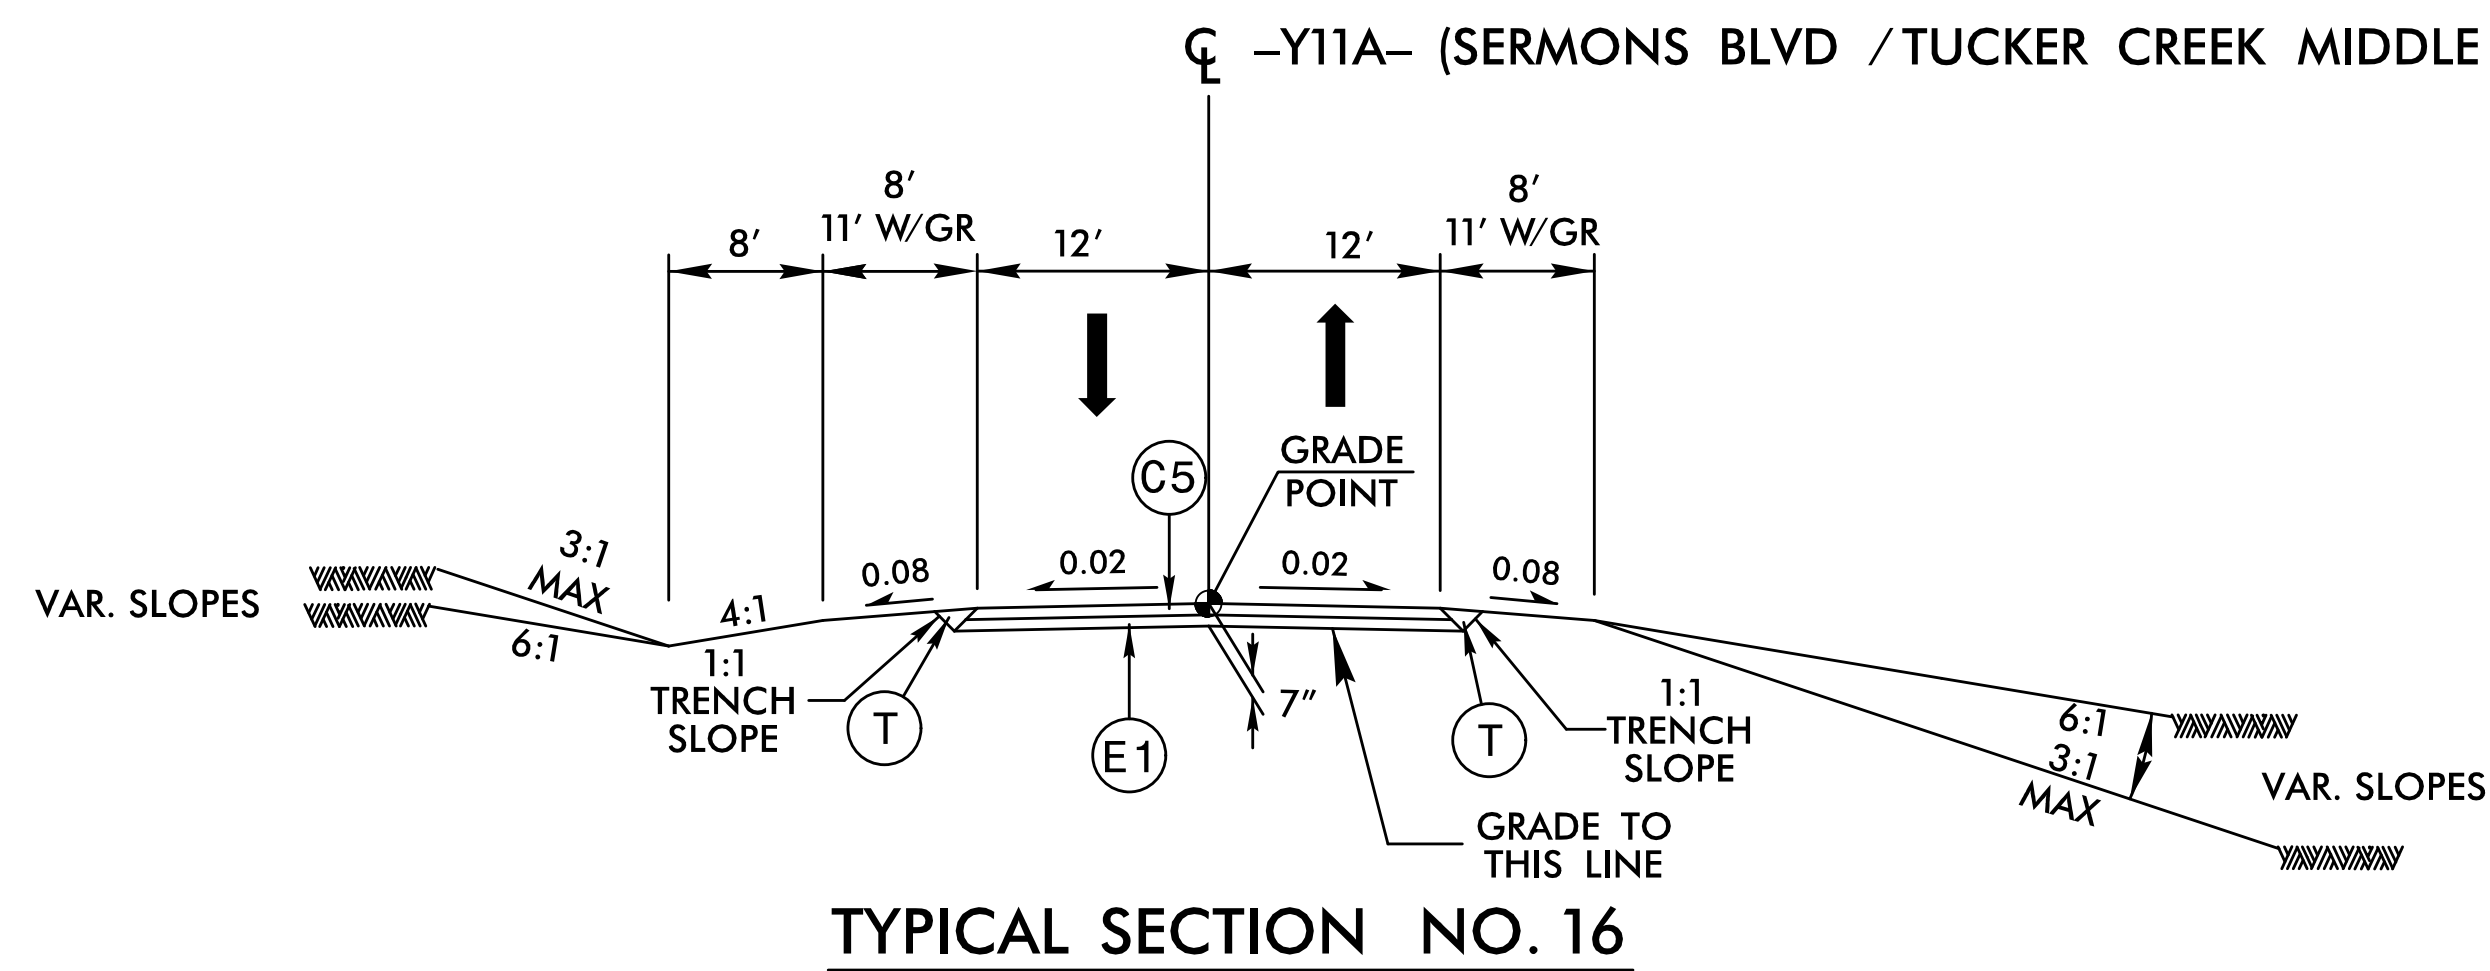

USE TYPICAL SECTION NO. 16
 -Y11A- STA. 19+15.60 TO -Y11A- STA. 21+22.03
 -Y11A- STA. 21+50.05 TO -Y11A- STA. 22+17.09

REVISIONS