


DOCUMENT NOT CONSIDERED FINAL
UNLESS ALL SIGNATURES COMPLETED


Prepared by:

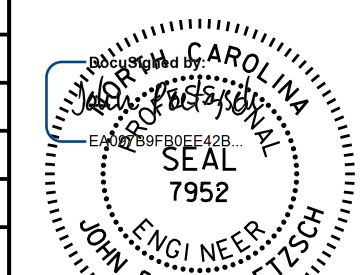


AECOM TECHNICAL SERVICES OF NORTH CAROLINA, INC.
701 CORPORATE CENTER DRIVE, SUITE 475, RALEIGH, NC 27607
919-854-6200 919-854-6259 (fax)
F - 0342

PROJECT REFERENCE NO. R-5516	SHEET NO. UC-22
DESIGNED BY:	
DRAWN BY:	
CHECKED BY:	
APPROVED BY:	
REVISED:	3/7/2017
NORTH CAROLINA DEPARTMENT OF TRANSPORTATION	
UTILITIES ENGINEERING SEC. PHONE: (919) 707-6690 FAX: (919) 250-4151	
UTILITY CONSTRUCTION PLANS ONLY	


UTILITY CONSTRUCTION

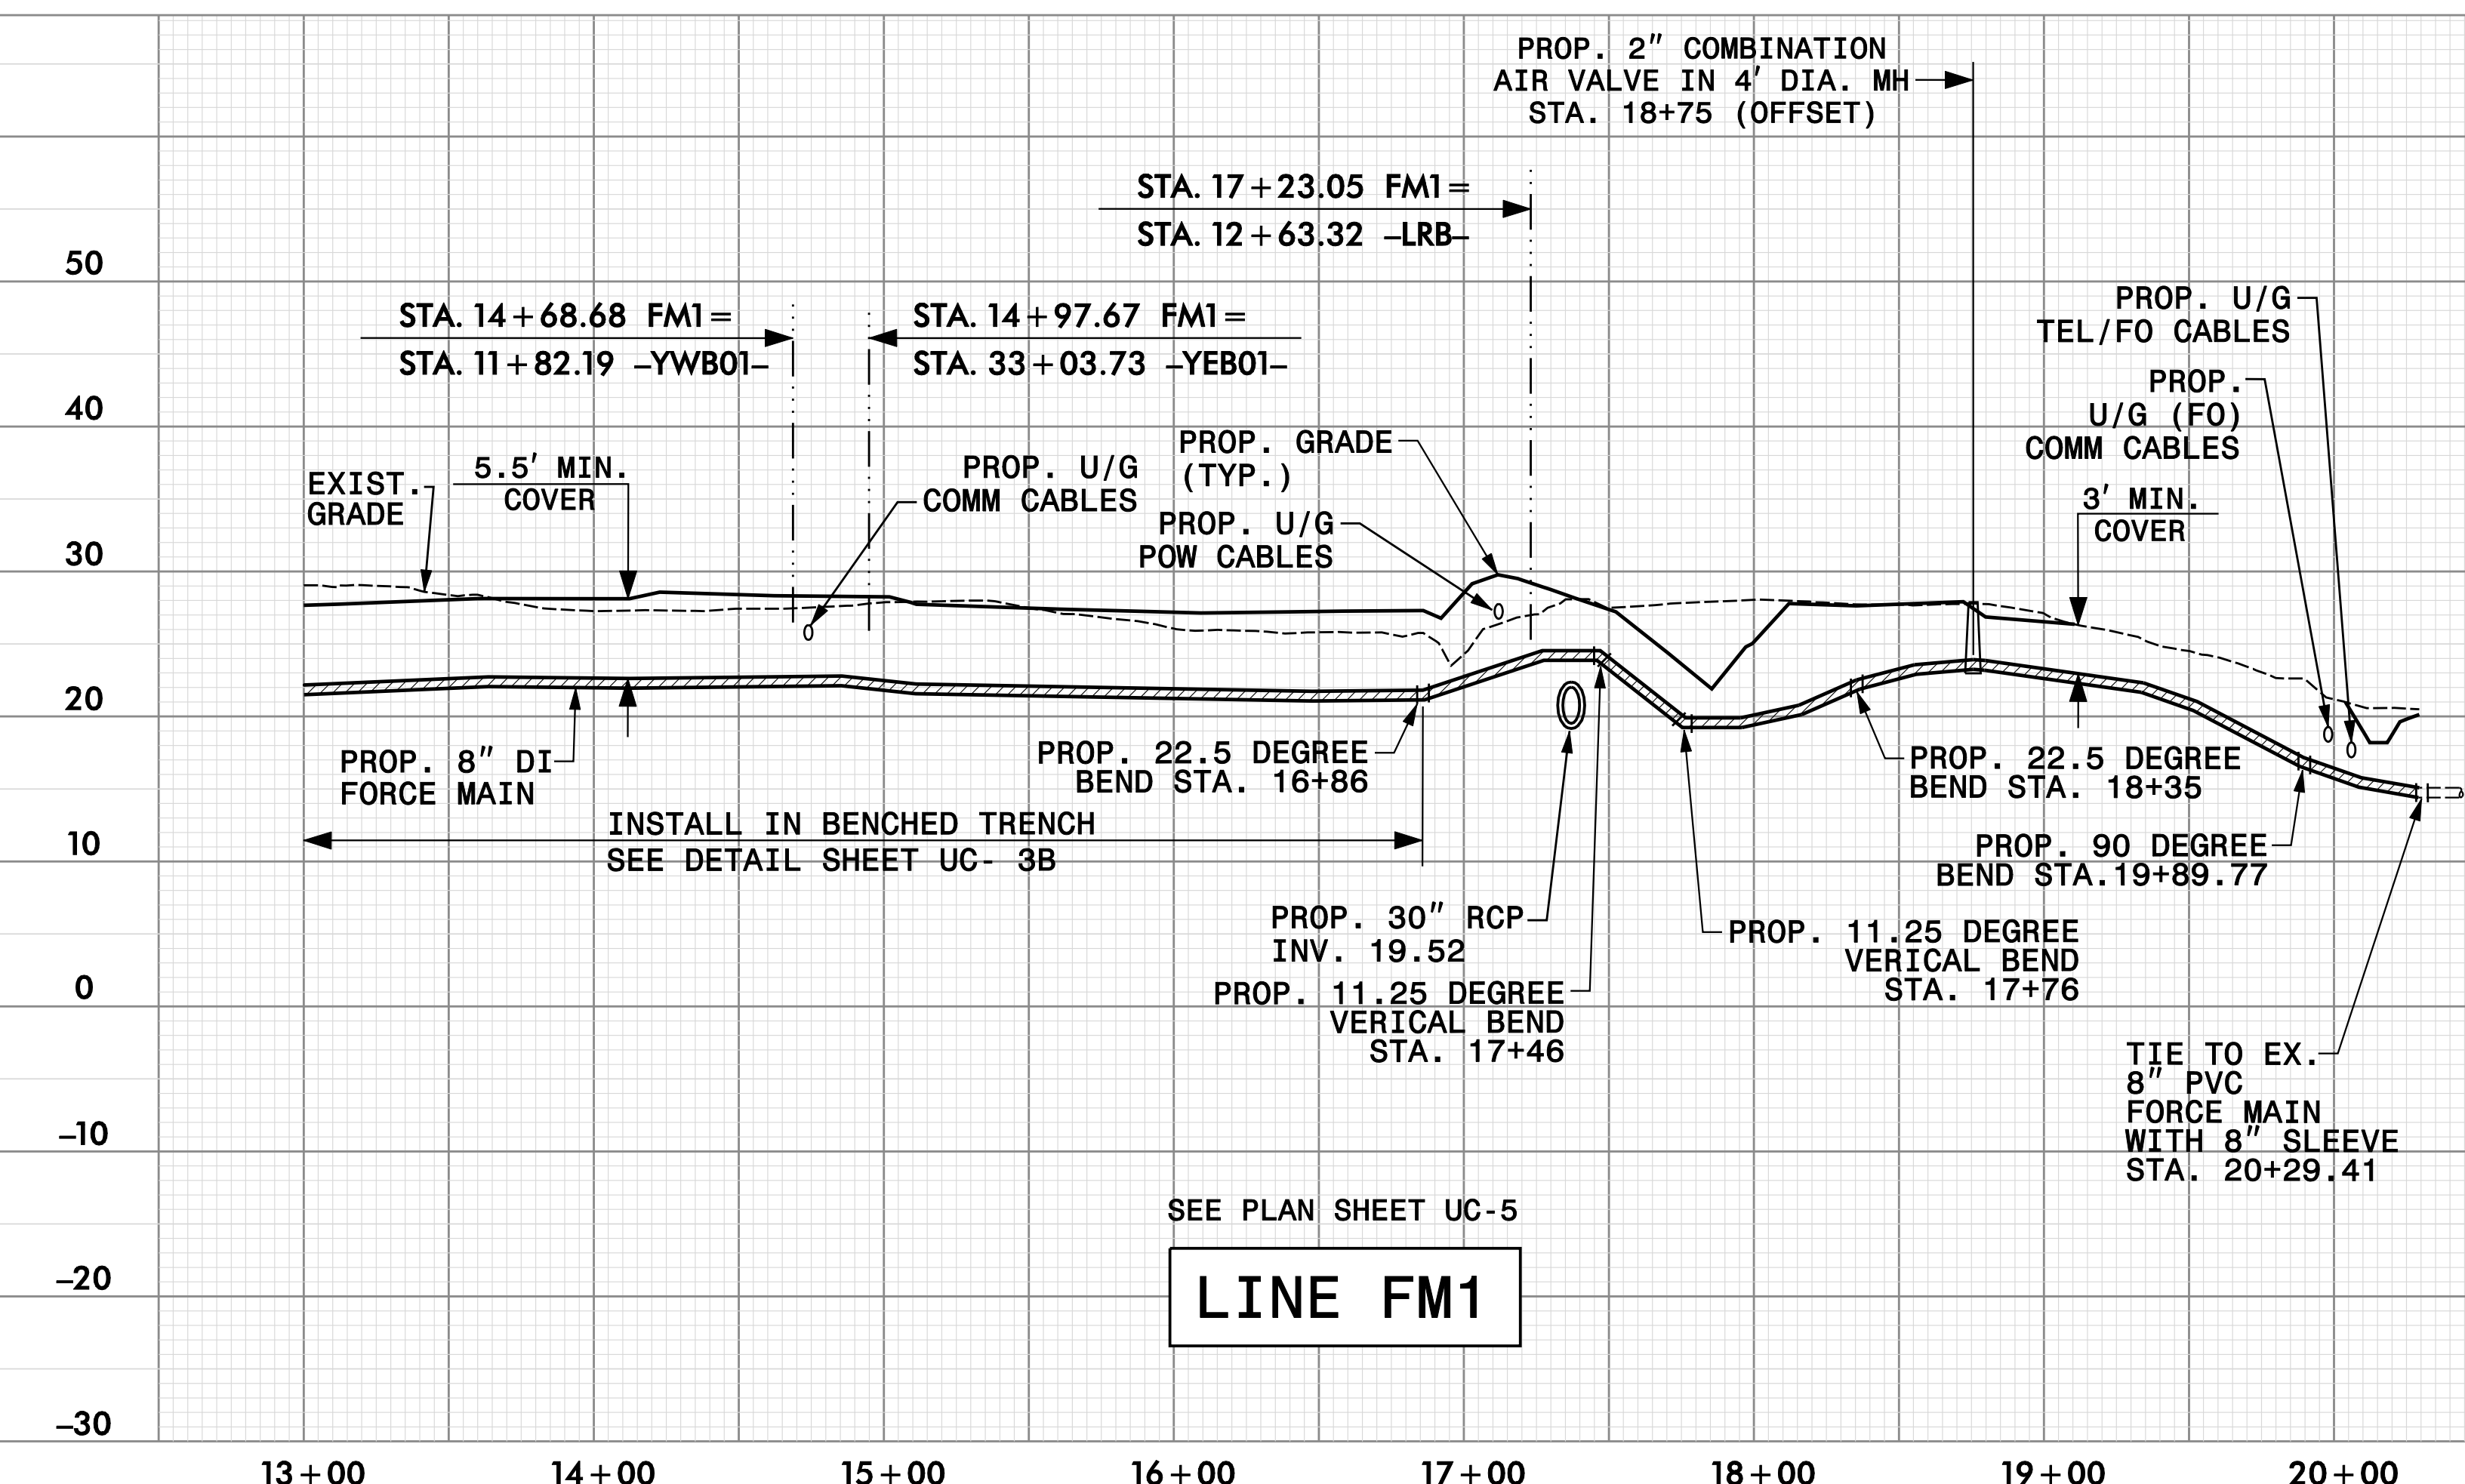


SEE PLAN SHEET UC-5
LINE FM1

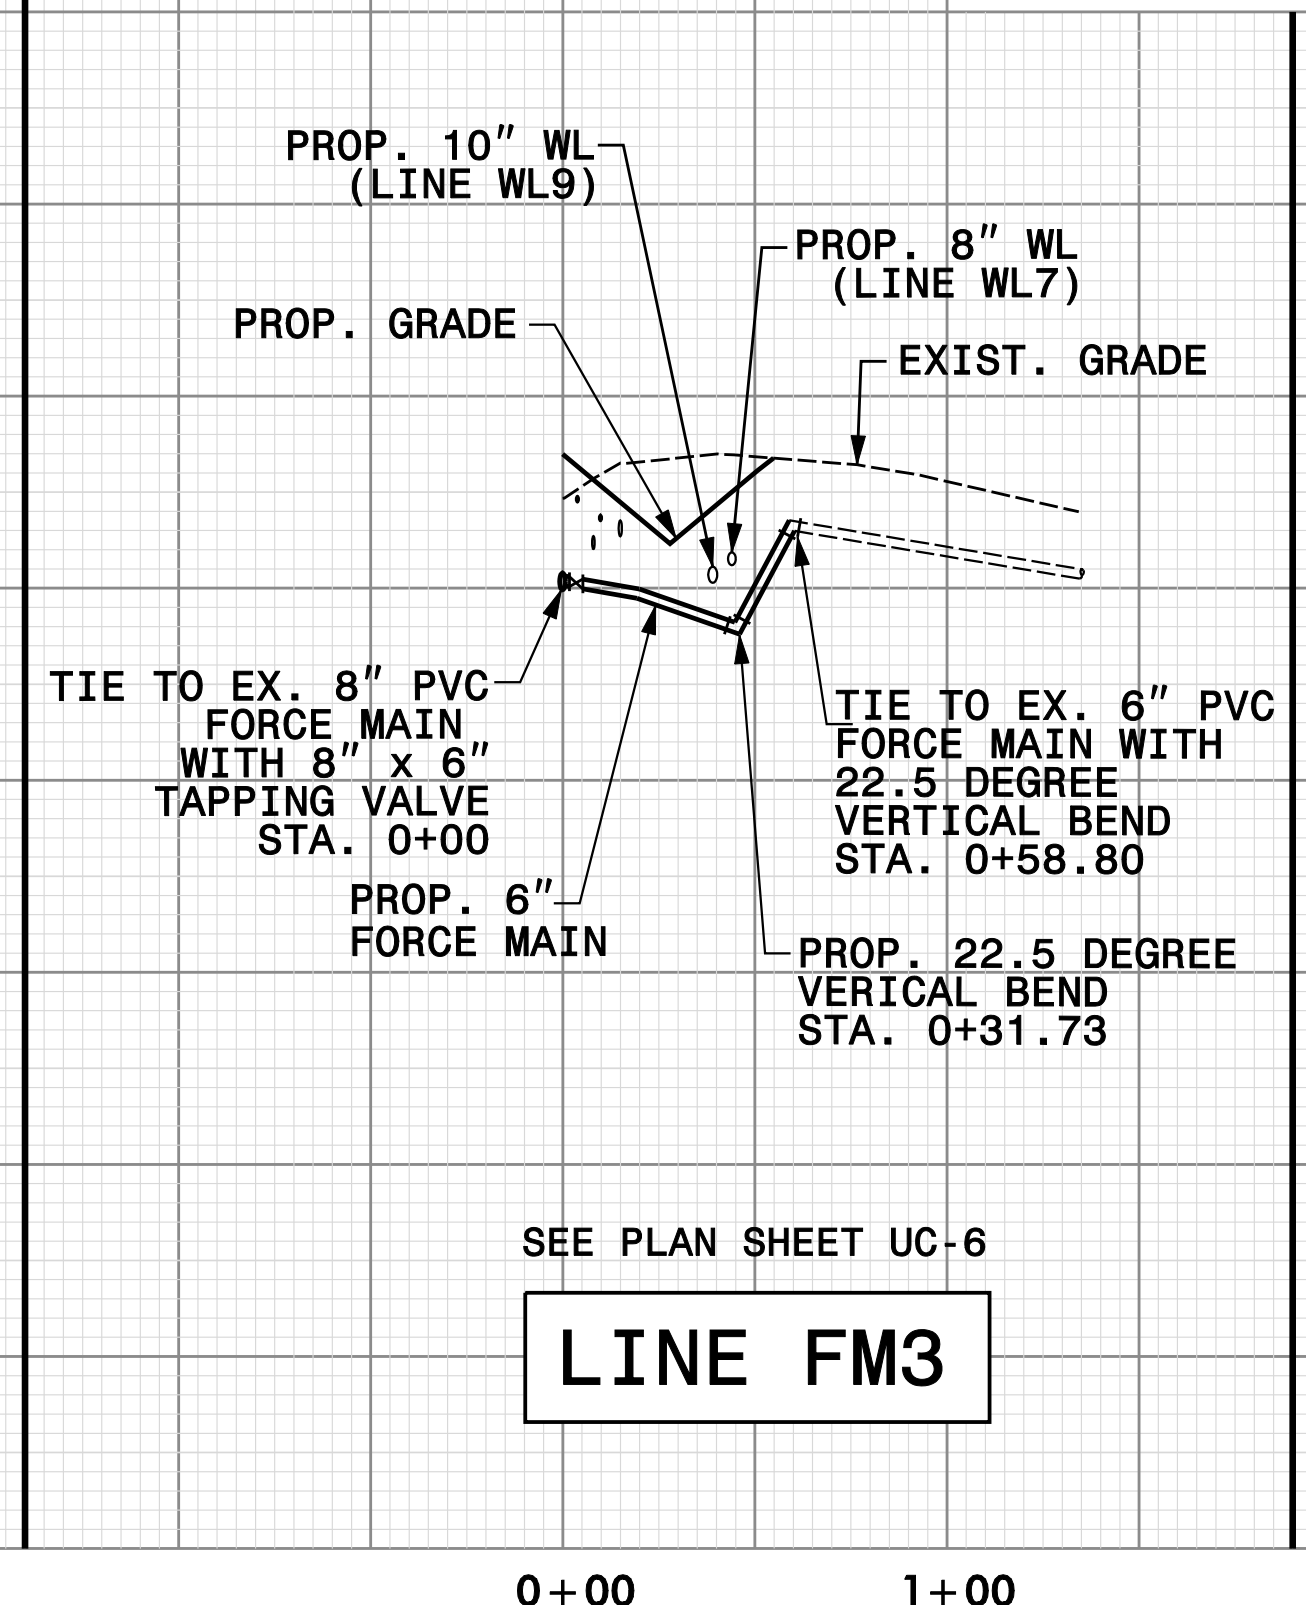


SEE PLAN SHEET UC-6
LINE FM3

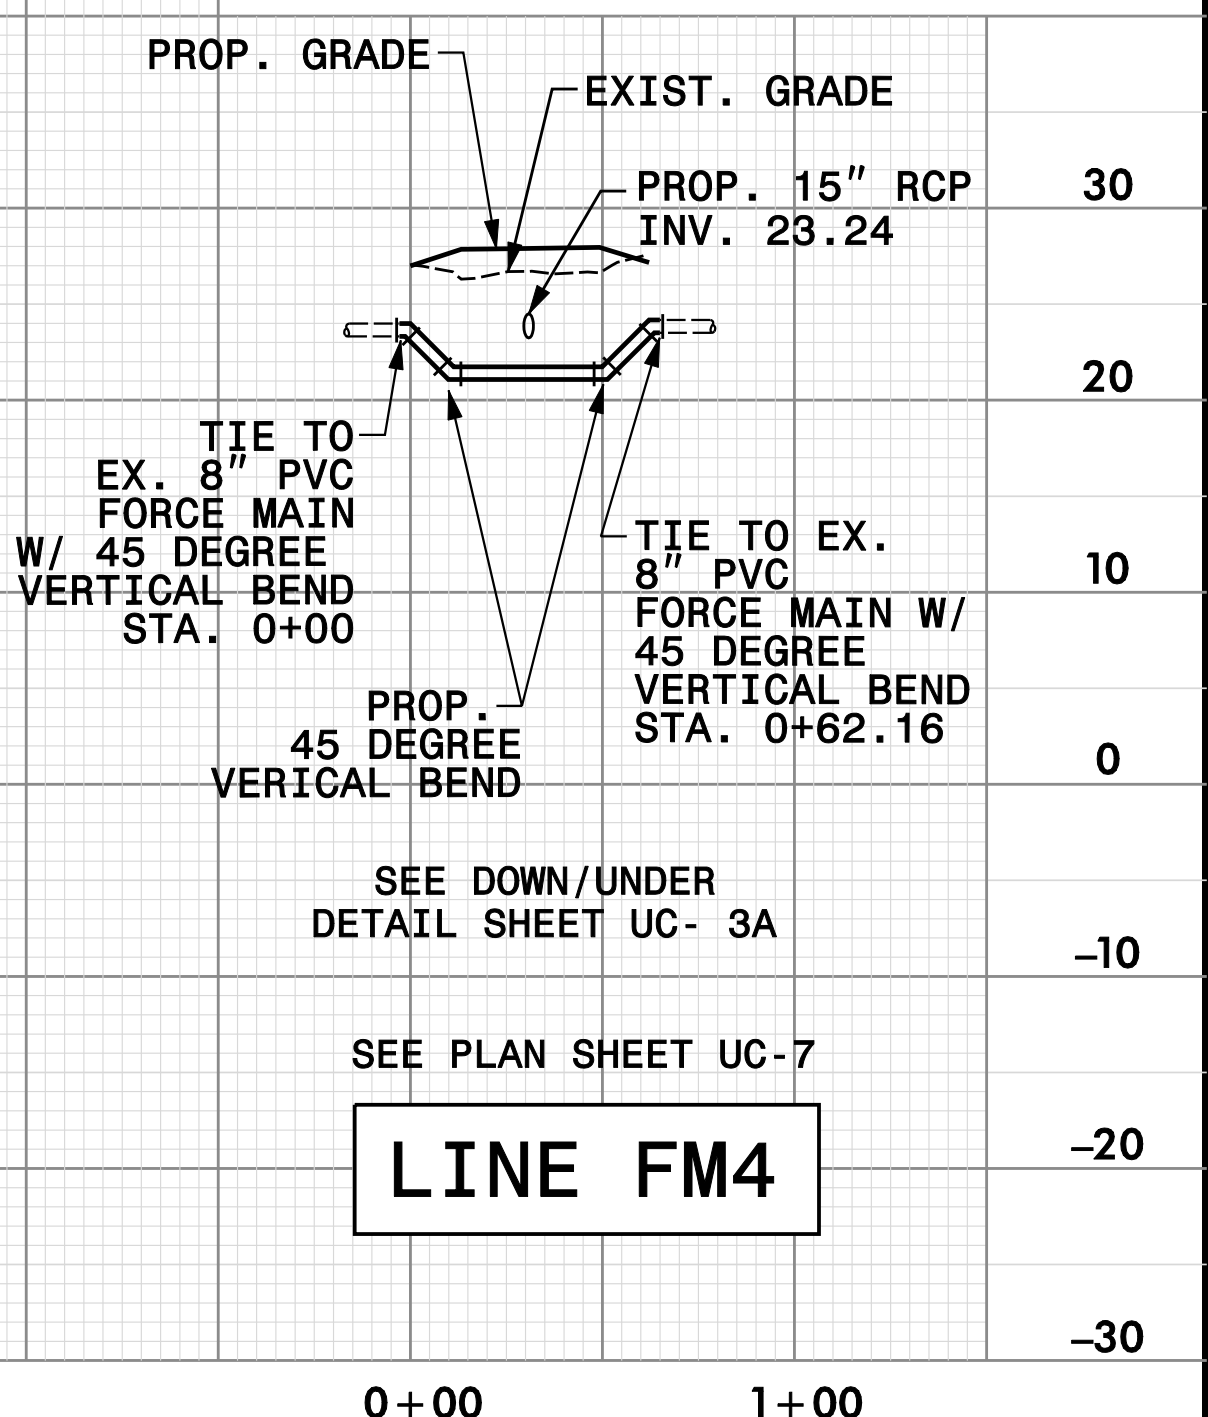

SEE PLAN SHEET UC-7
LINE FM4

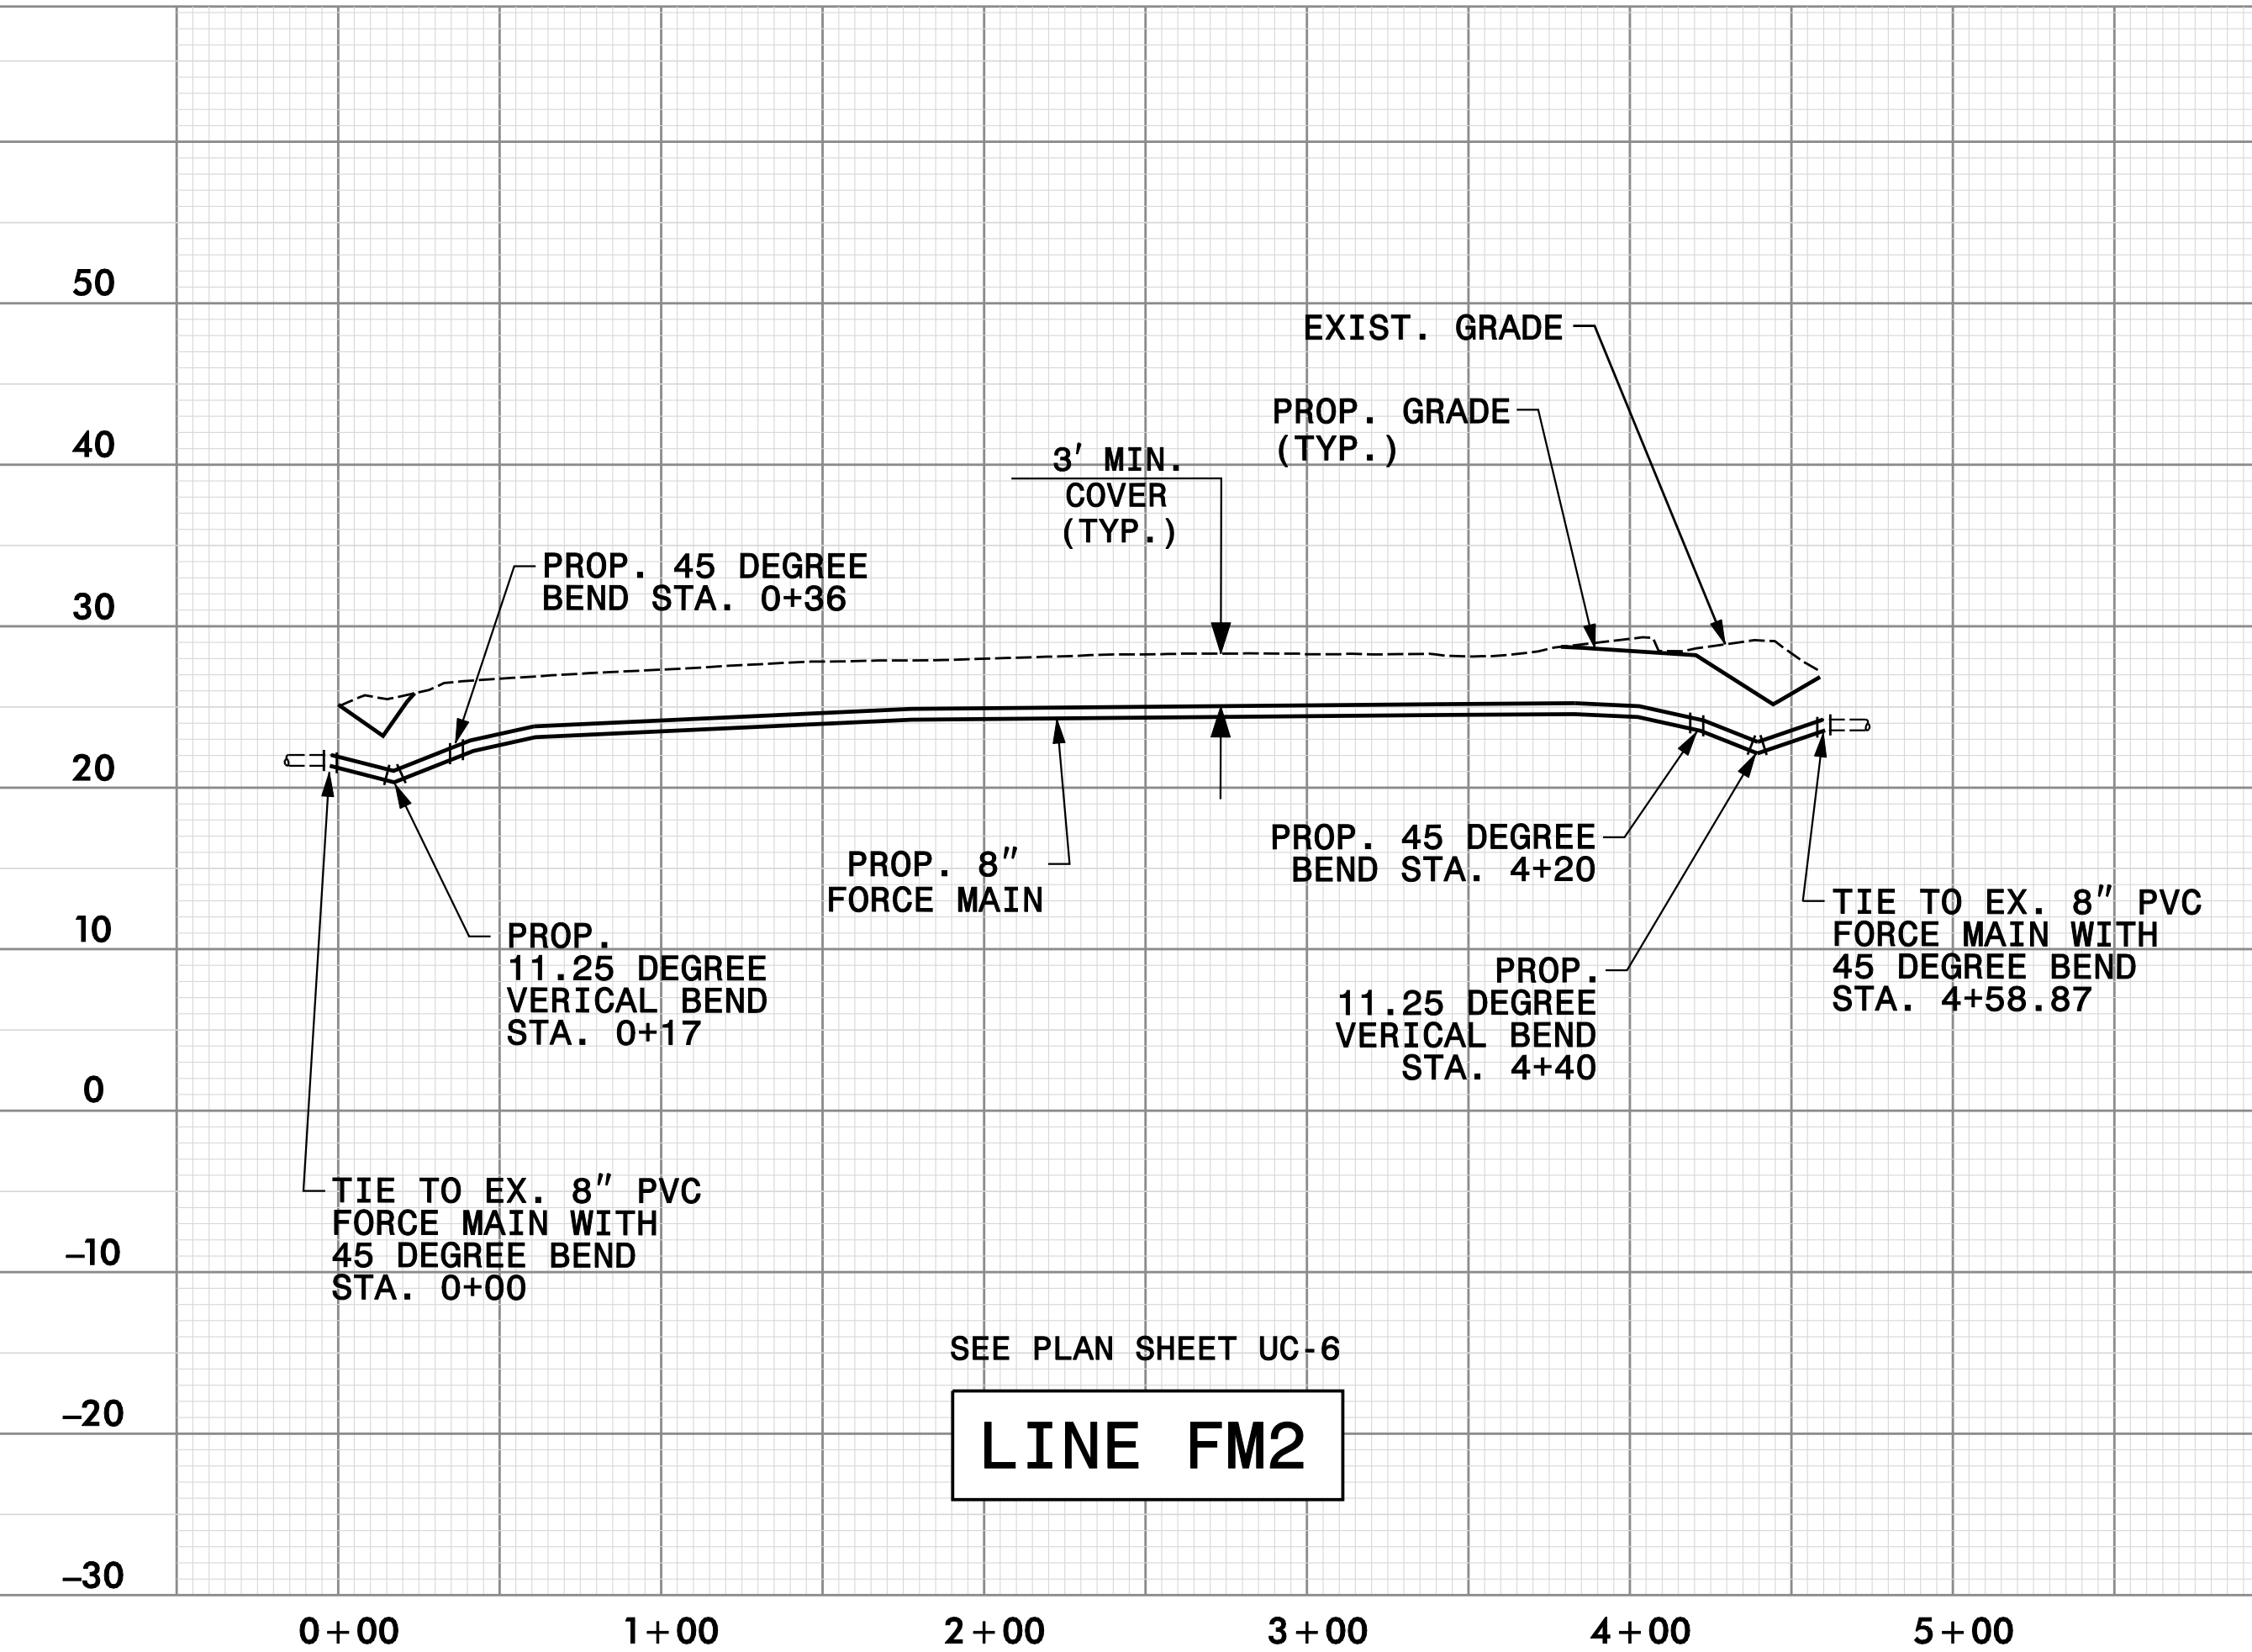

SEE PLAN SHEET UC-6
LINE FM2

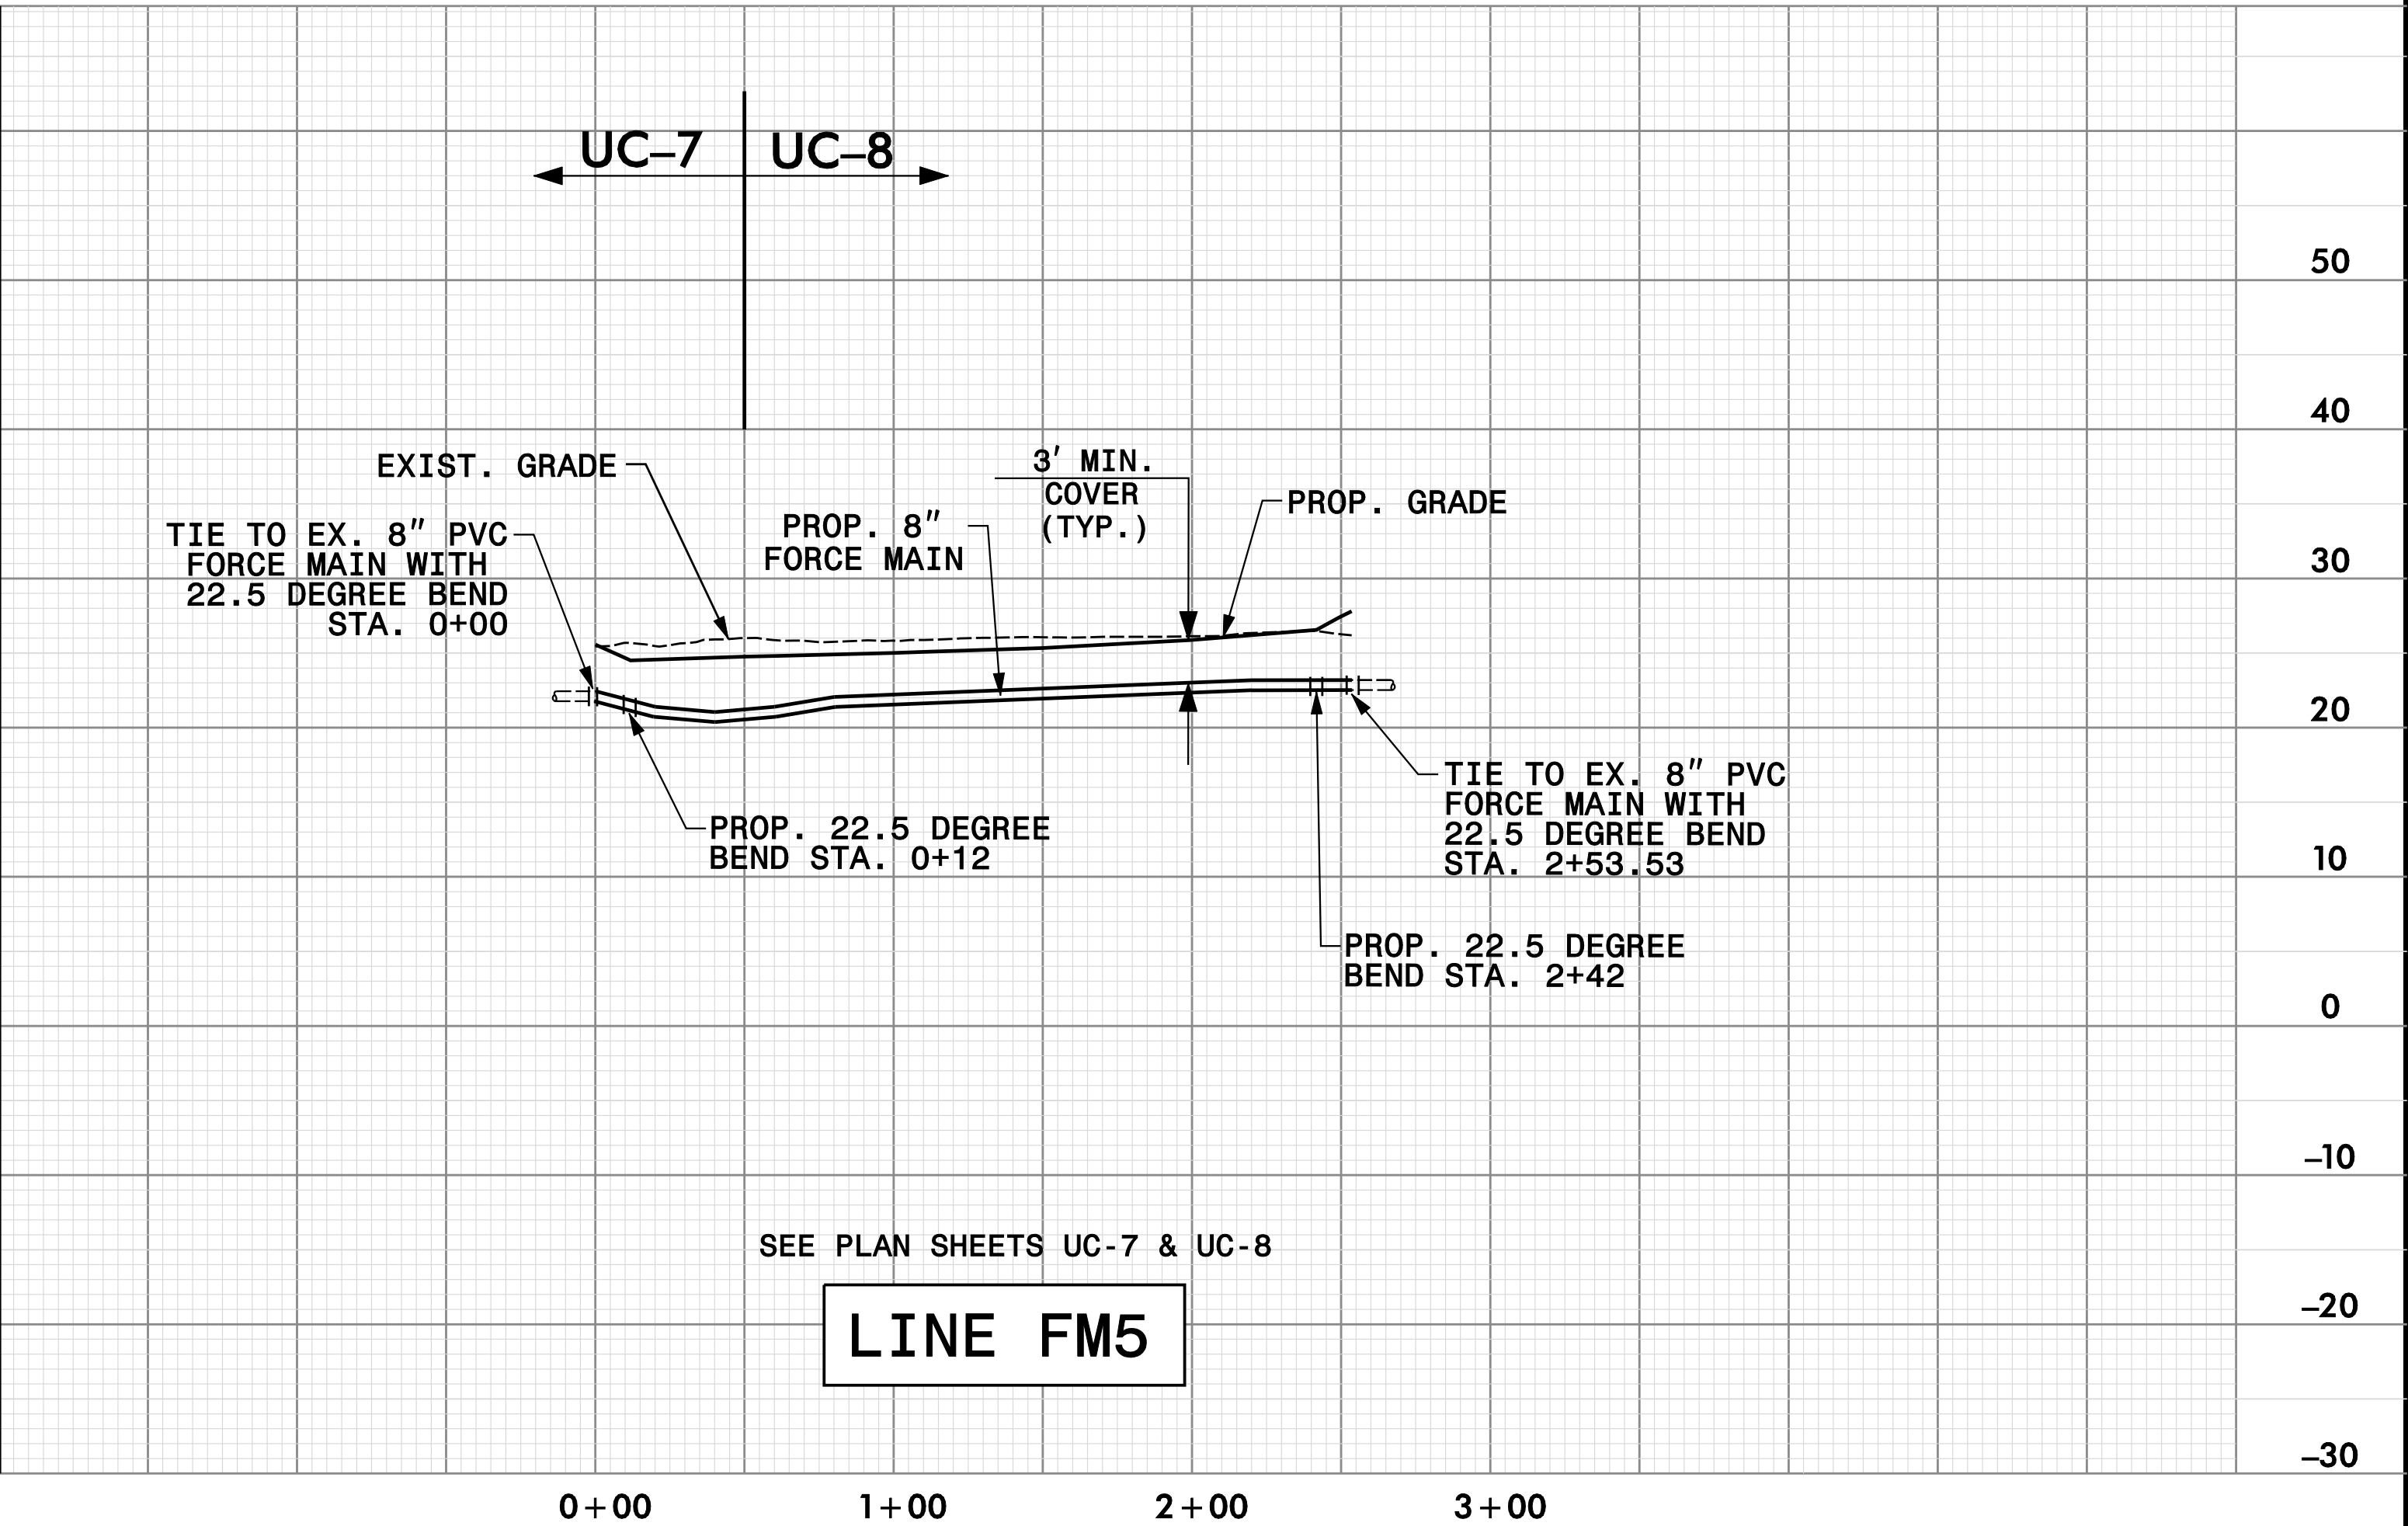

SEE PLAN SHEETS UC-7 & UC-8
LINE FM5

REVISIONS

DATE: 3/6/2017
TIME: 3:17:44 PM
DRN: 15516.uc-22.dgn