





PROJ. REFERENCE NO.
R-5516

SHEET NO.
X-18


150 140 130 120 110 100 90 80 70 60 50 40 30 20 10 0 10 20 30 40 50 60 70 80 90 100 110 120 130 140 150

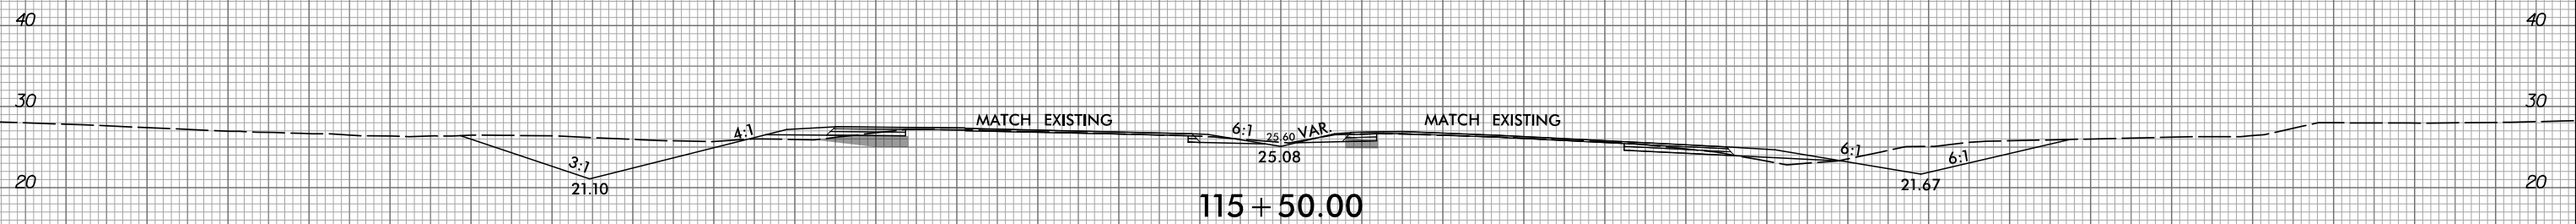


115 + 50.00

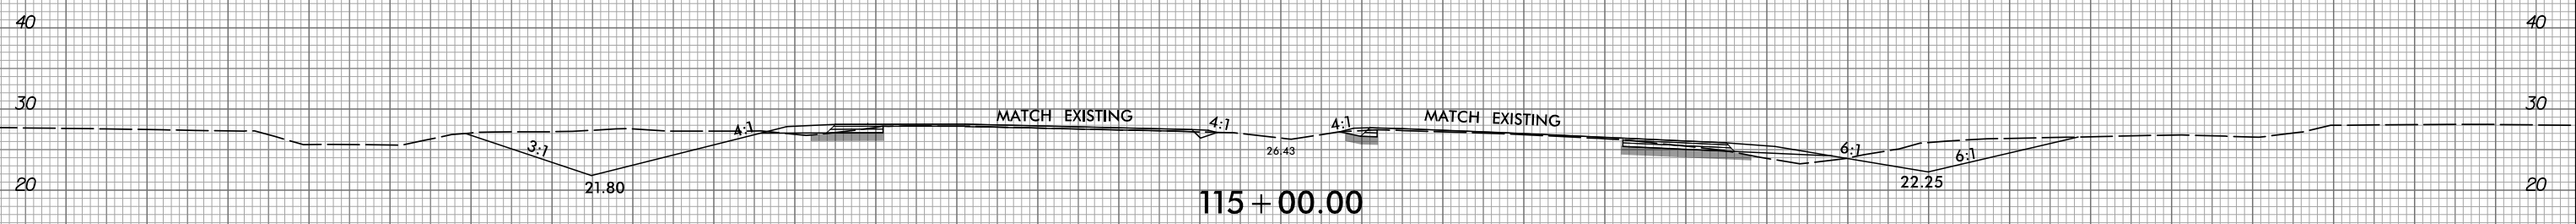


115 + 00.00

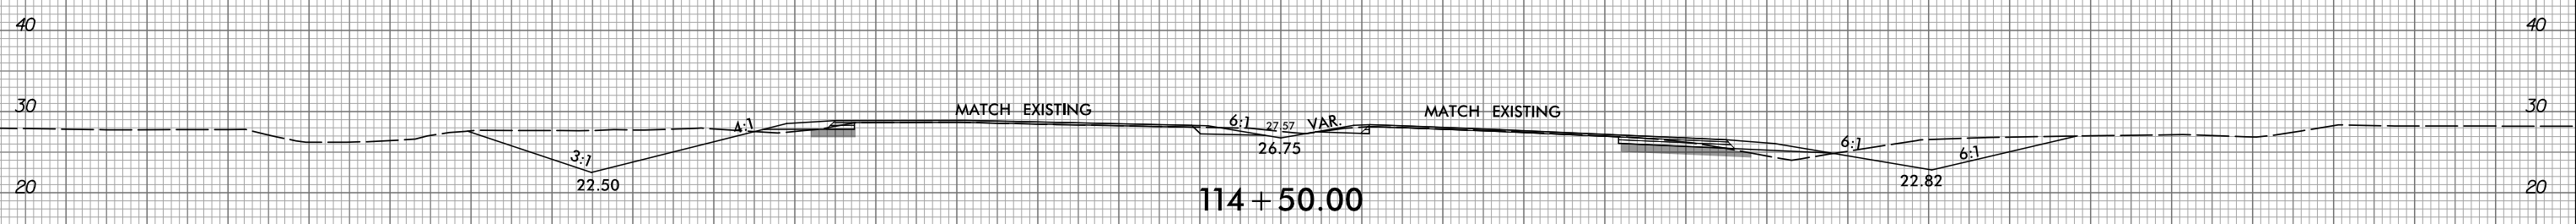


114 + 50.00

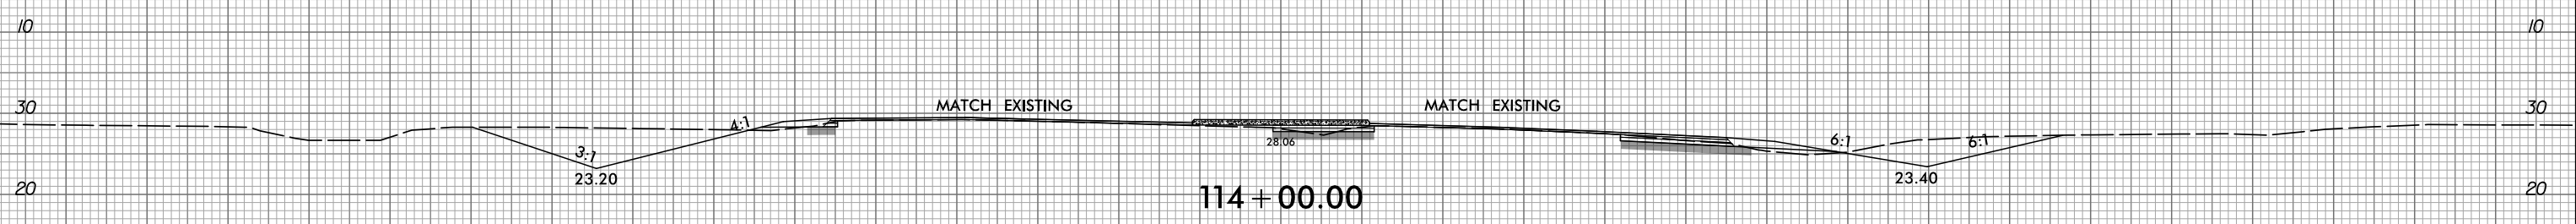

114 + 00.00

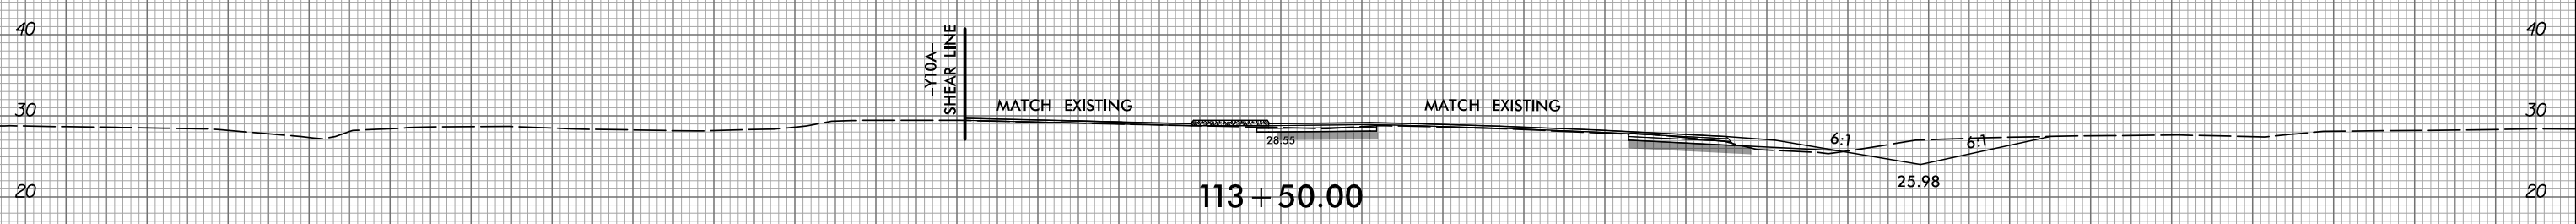

113 + 50.00

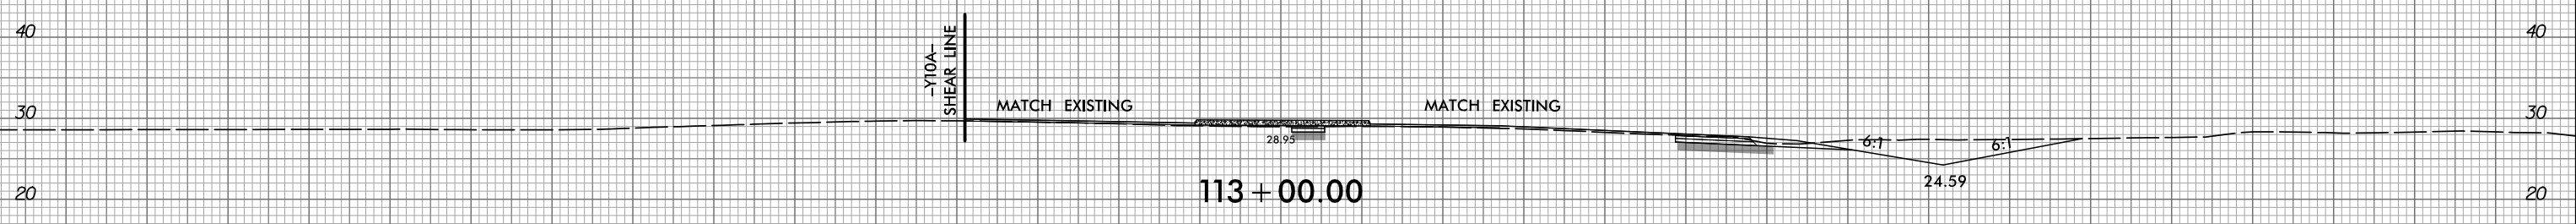

113 + 00.00

150 140 130 120 110 100 90 80 70 60 50 40 30 20 10 0 10 20 30 40 50 60 70 80 90 100 110 120 130 140 150