




PROJ. REFERENCE NO.  
R-5516

SHEET NO.  
X-22

150 140 130 120 110 100 90 80 70 60 50 40 30 20 10 0 10 20 30 40 50 60 70 80 90 100 110 120 130 140 150

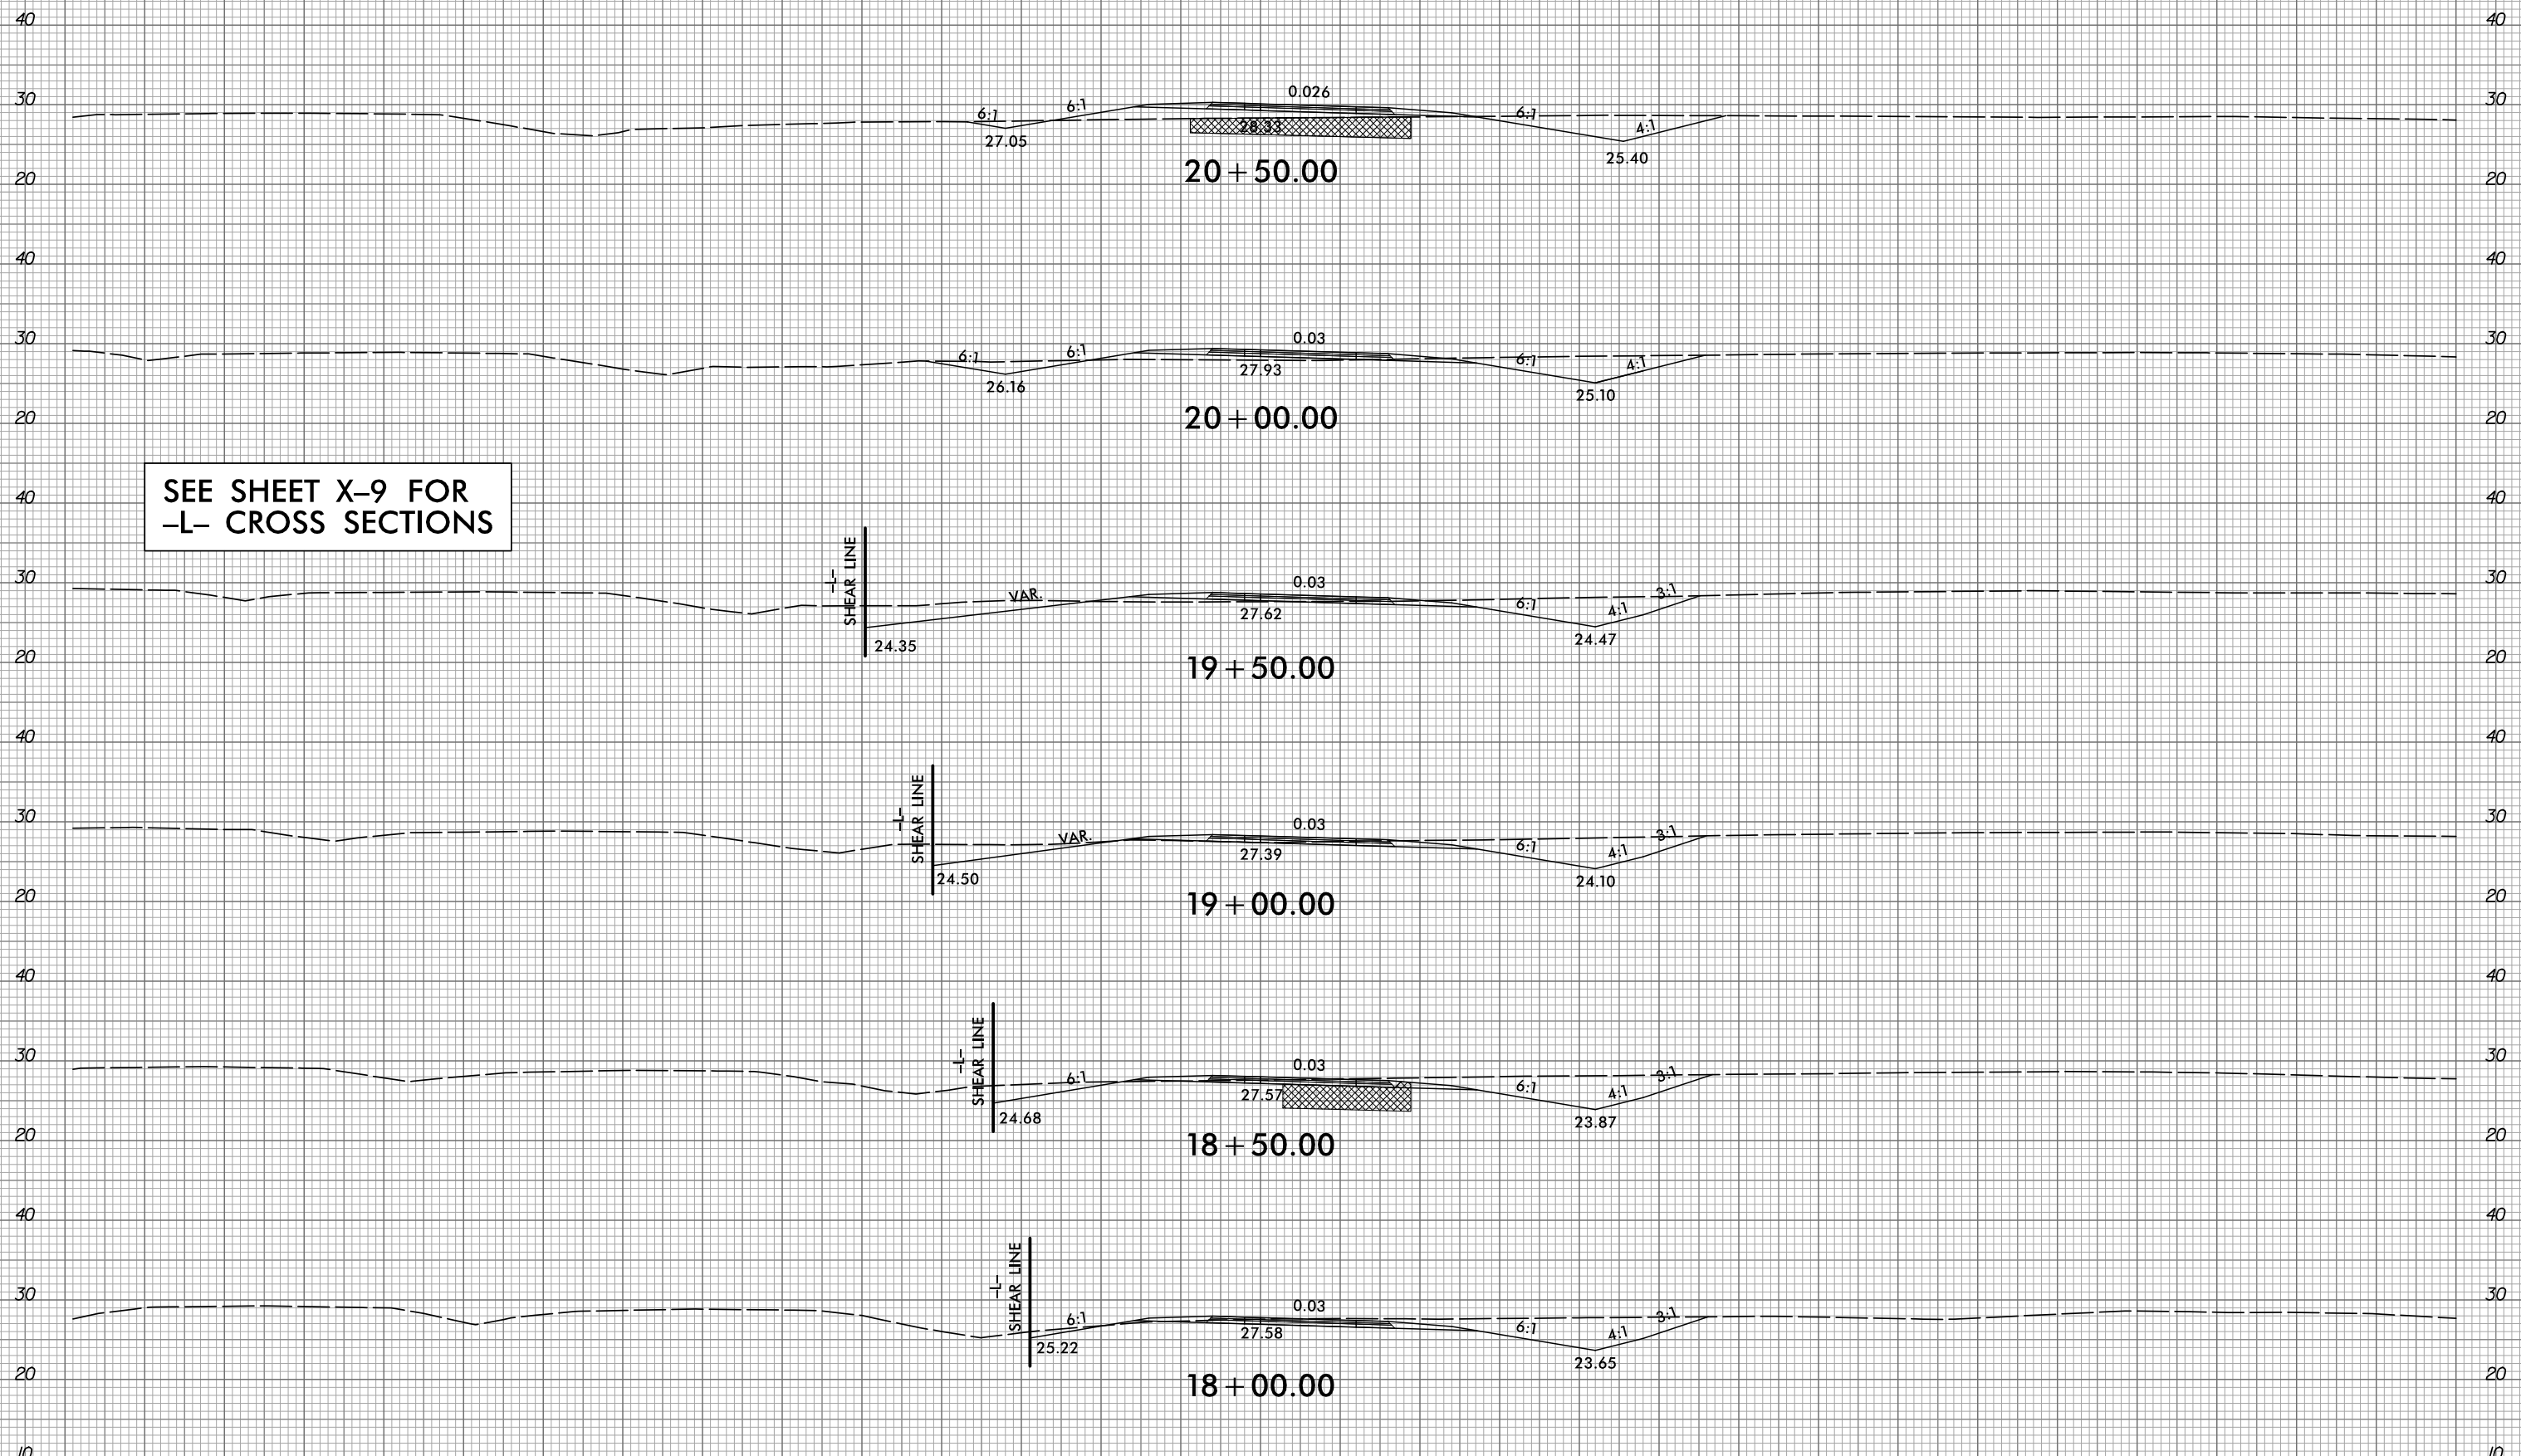

SEE SHEET X-9 FOR  
-L- CROSS SECTIONS

20+50.00

20+00.00

19+50.00

19+00.00

18+50.00

18+00.00

-YEB01-