


PROJ. REFERENCE NO.
R-5516

SHEET NO.
X-23

150 140 130 120 110 100 90 80 70 60 50 40 30 20 10 0 10 20 30 40 50 60 70 80 90 100 110 120 130 140 150

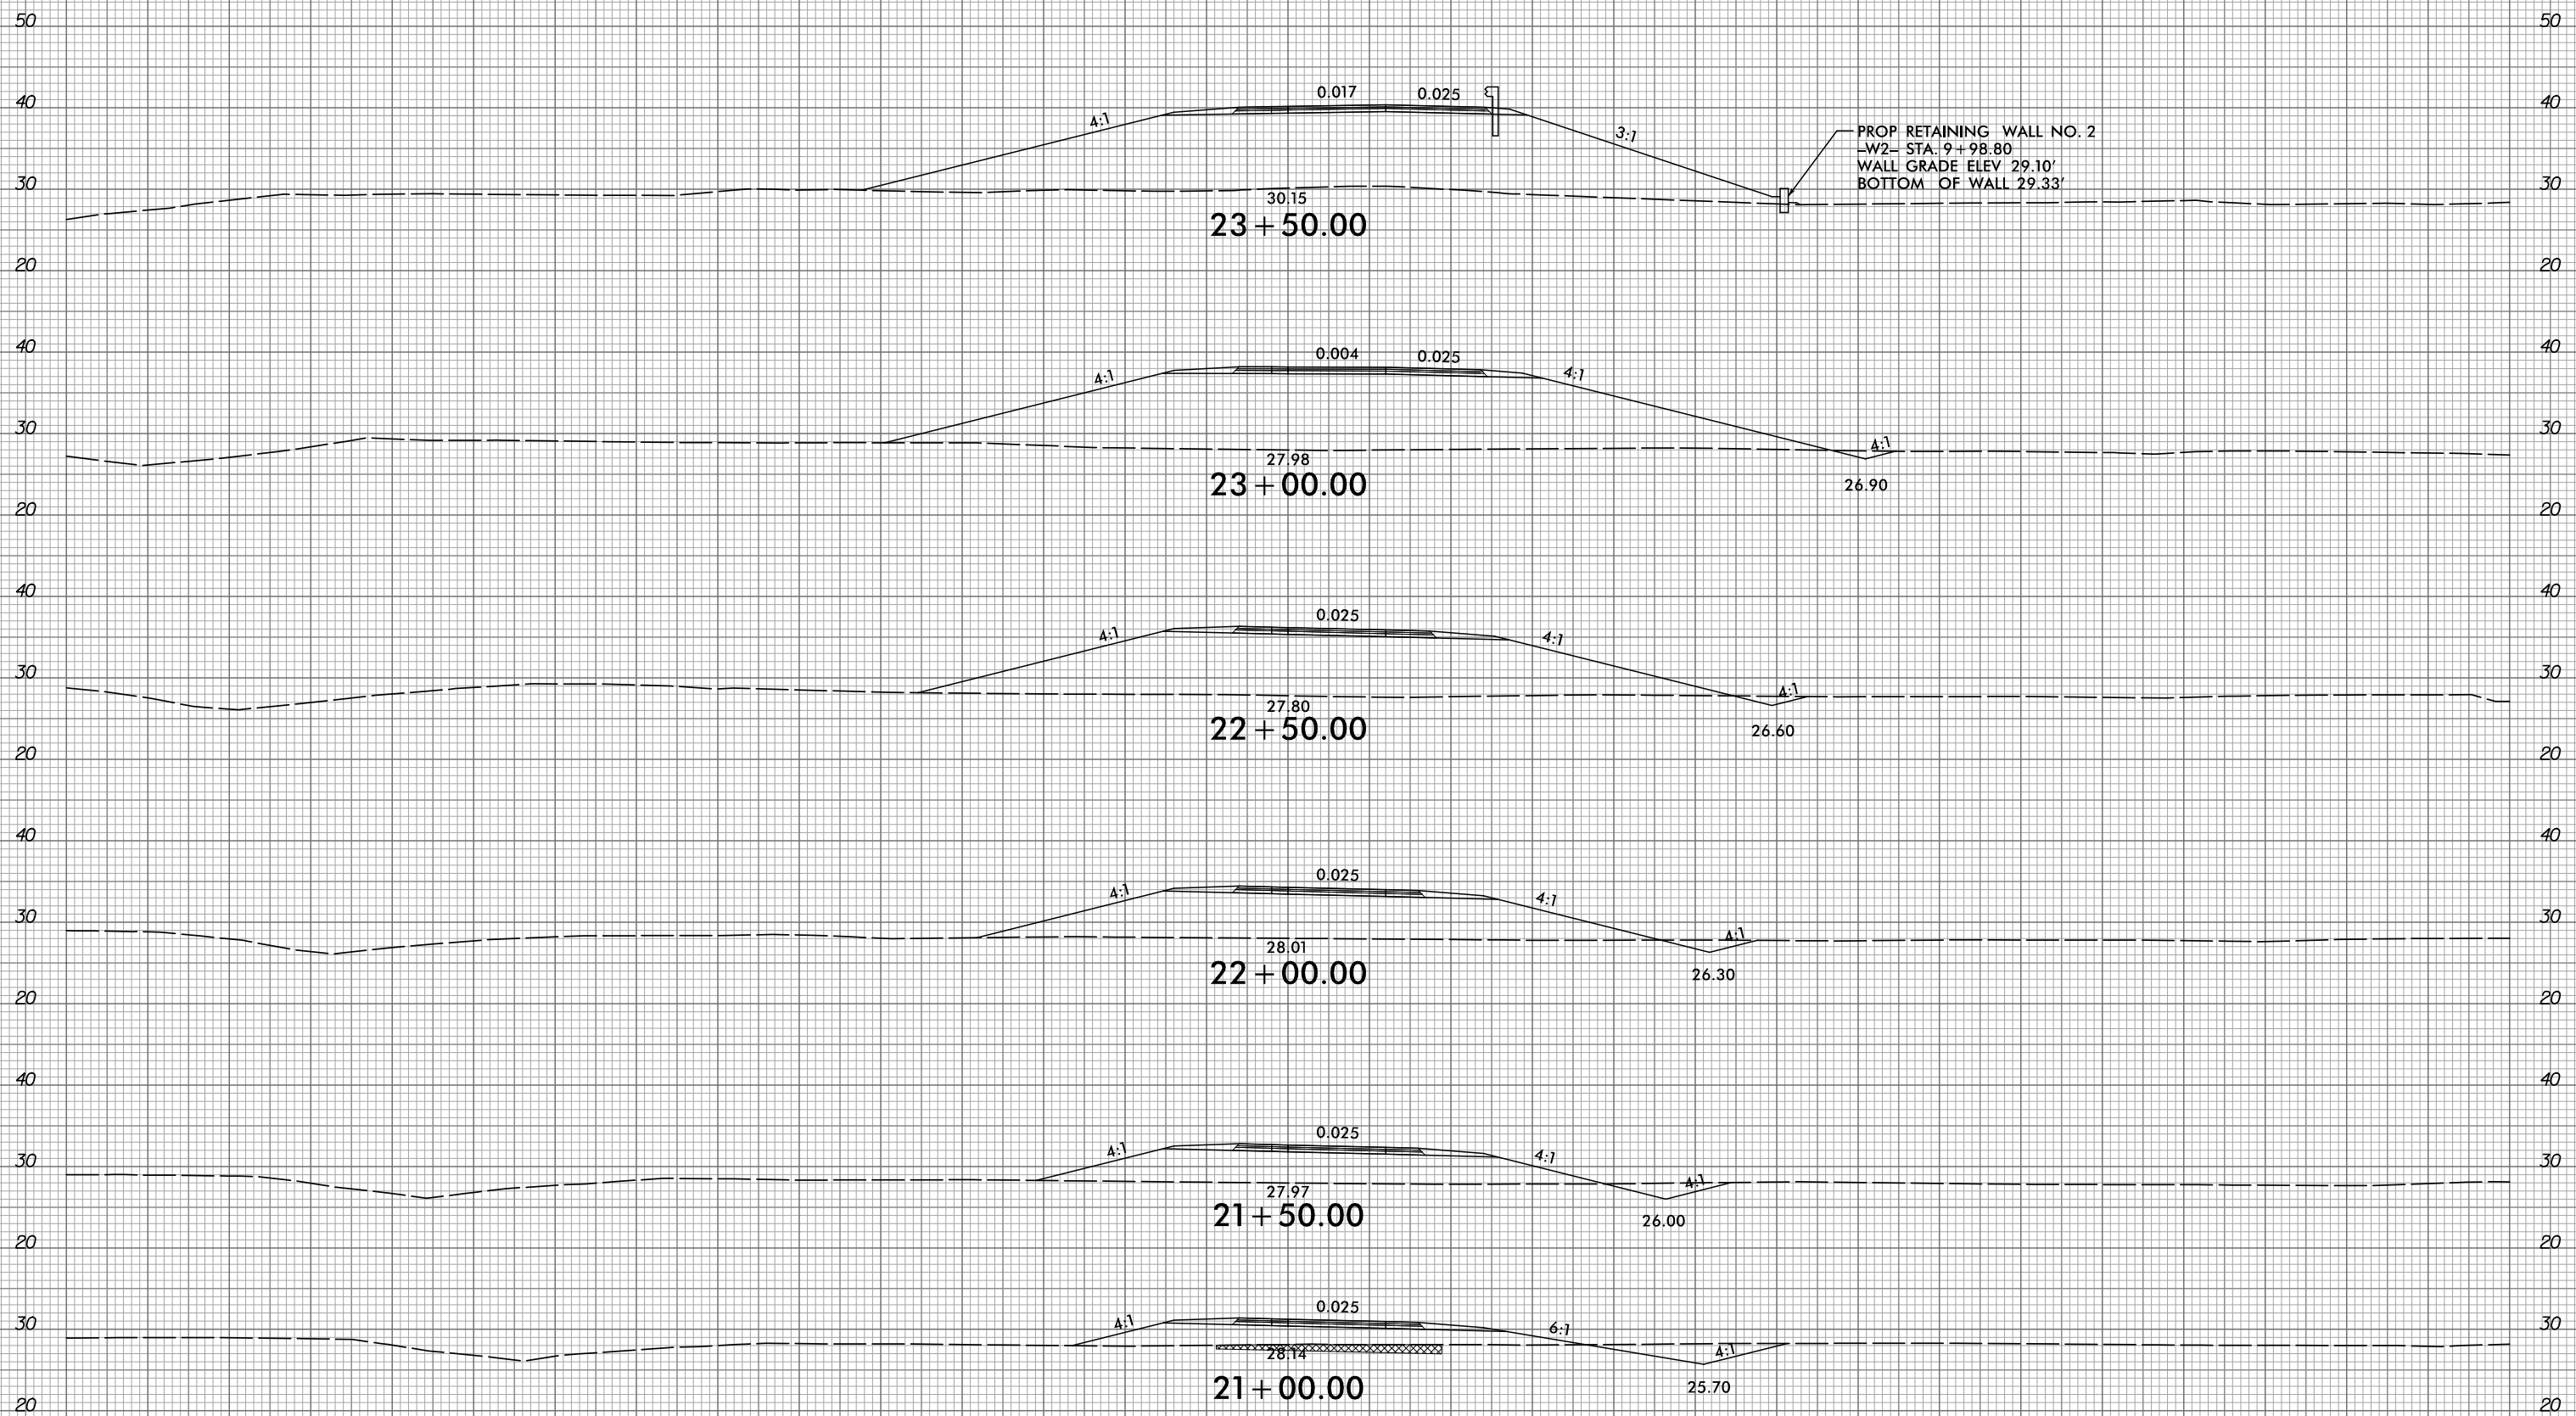

PROP RETAINING WALL NO. 2
-W2- STA. 9+98.80
WALL GRADE ELEV 29.10'
BOTTOM OF WALL 29.33'

23+50.00
23+00.00
22+50.00
22+00.00
21+50.00
21+00.00
-YEB01-

150 140 130 120 110 100 90 80 70 60 50 40 30 20 10 0 10 20 30 40 50 60 70 80 90 100 110 120 130 140 150

5/10/2017
R:\Roadway\Xsc\5516_r.dwg_xpl\YEB01.dgn