




PROJ. REFERENCE NO.
R-5516

SHEET NO.
X-25

150 140 130 120 110 100 90 80 70 60 50 40 30 20 10 0 10 20 30 40 50 60 70 80 90 100 110 120 130 140 150

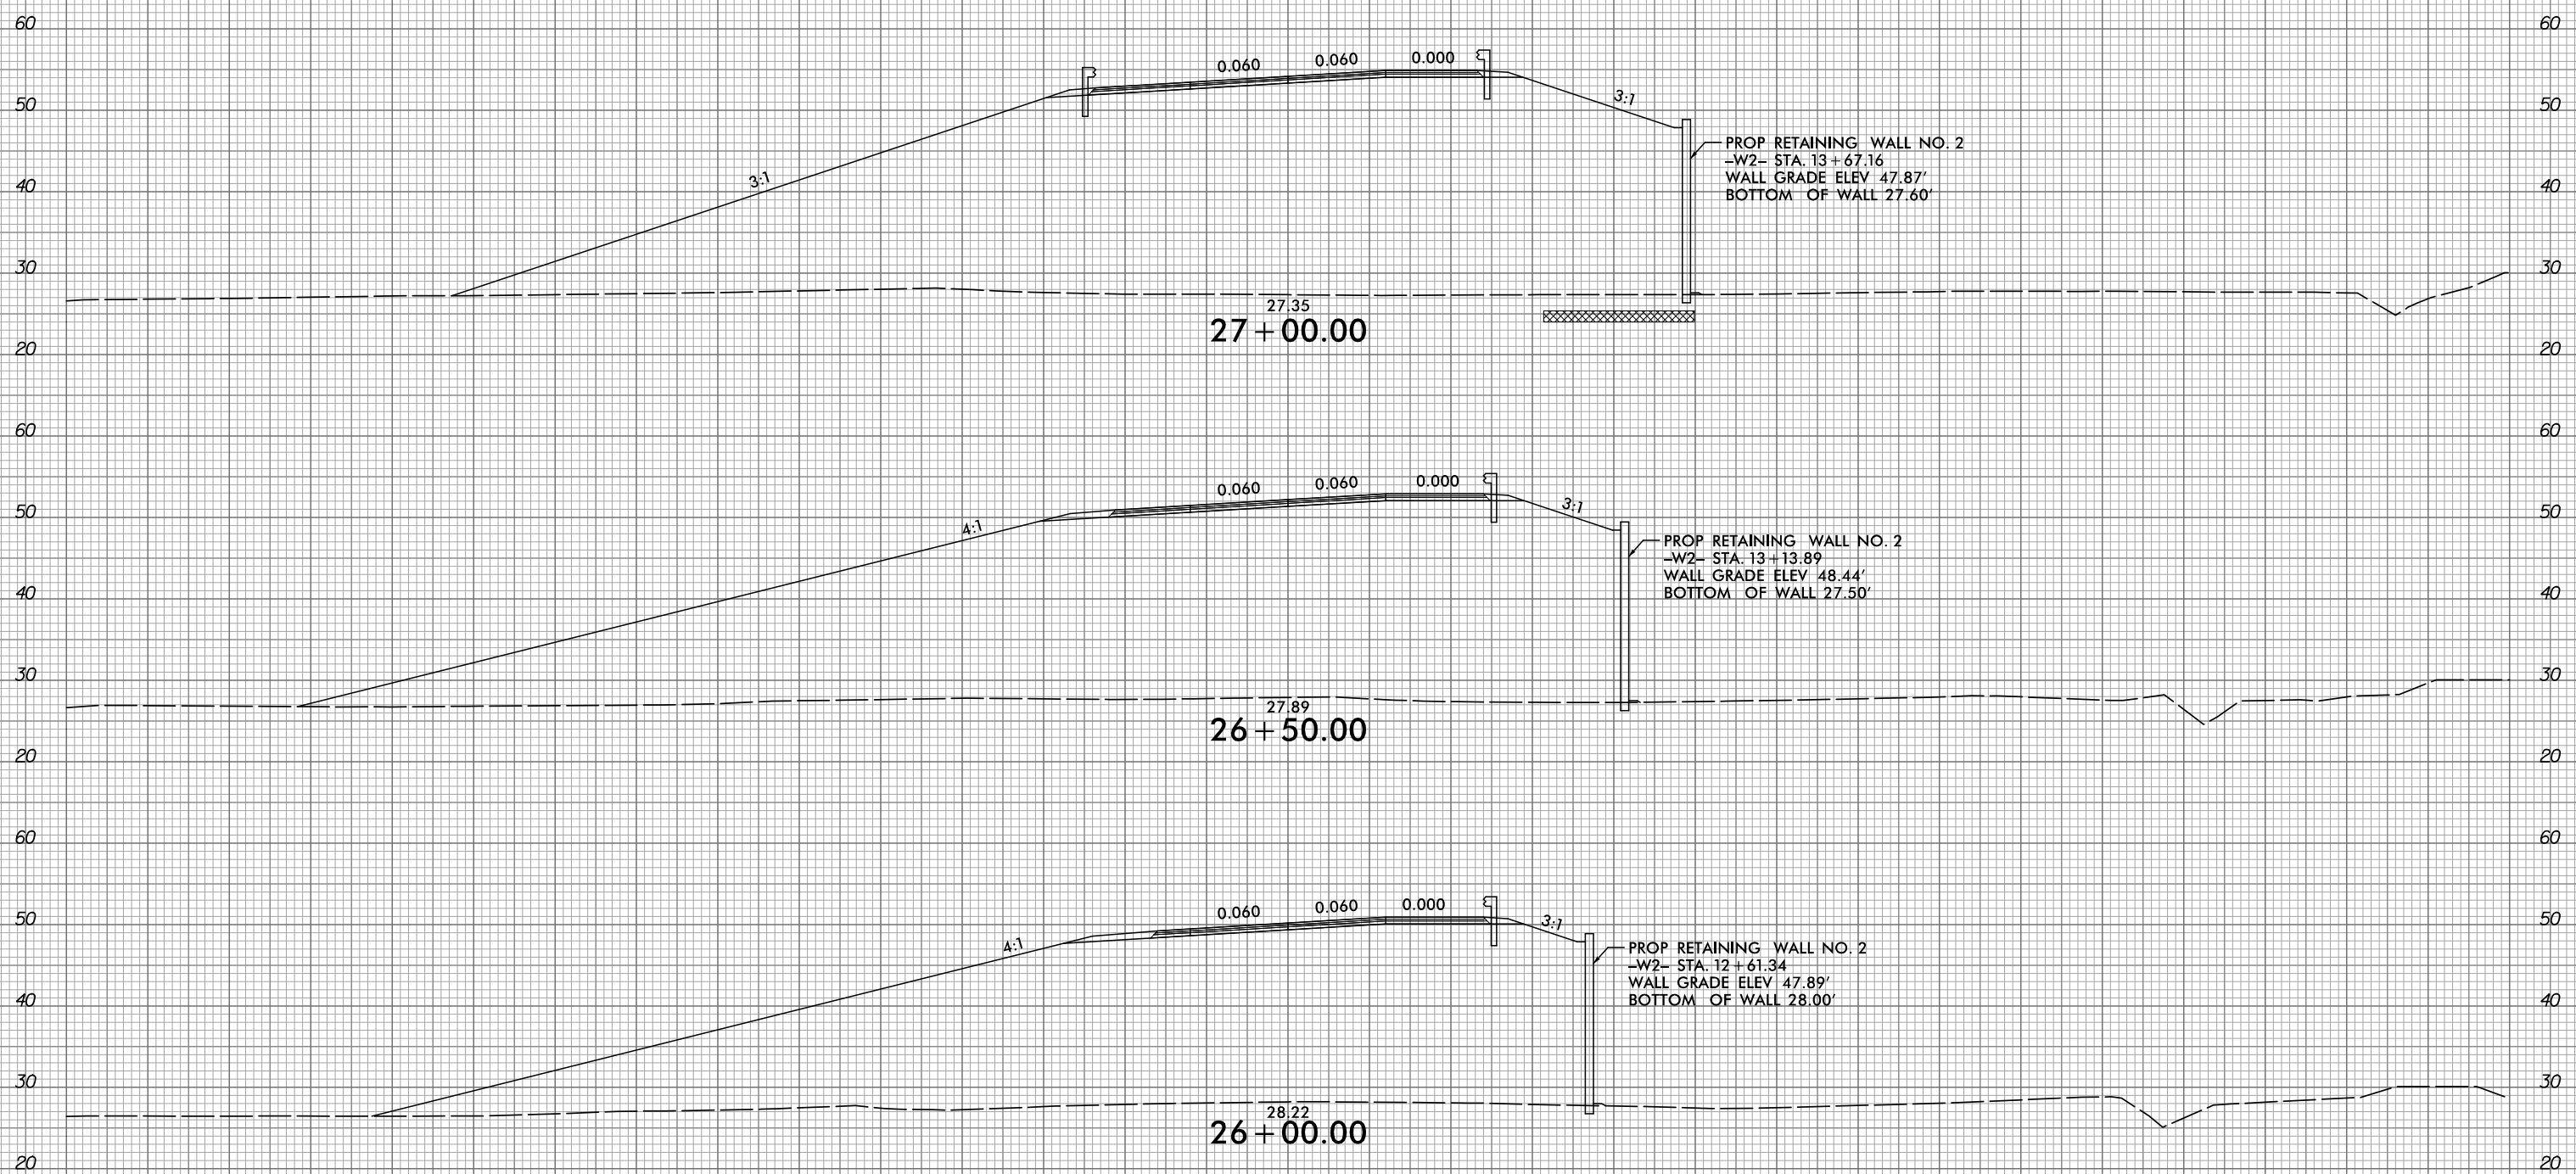

27.35
27+00.00

PROP RETAINING WALL NO. 2
-W2- STA. 13+67.16
WALL GRADE ELEV 47.87'
BOTTOM OF WALL 27.60'

27.89
26+50.00

PROP RETAINING WALL NO. 2
-W2- STA. 13+13.89
WALL GRADE ELEV 48.44'
BOTTOM OF WALL 27.50'

28.22
26+00.00

PROP RETAINING WALL NO. 2
-W2- STA. 12+61.34
WALL GRADE ELEV 47.89'
BOTTOM OF WALL 28.00'

-YEB01-

5/10/2017
R:\Roadway\Xsc\5516_r.dwg_xpl_YEB01.dgn

150 140 130 120 110 100 90 80 70 60 50 40 30 20 10 0 10 20 30 40 50 60 70 80 90 100 110 120 130 140 150