




PROJ. REFERENCE NO.  
R-5516

SHEET NO.  
X-38

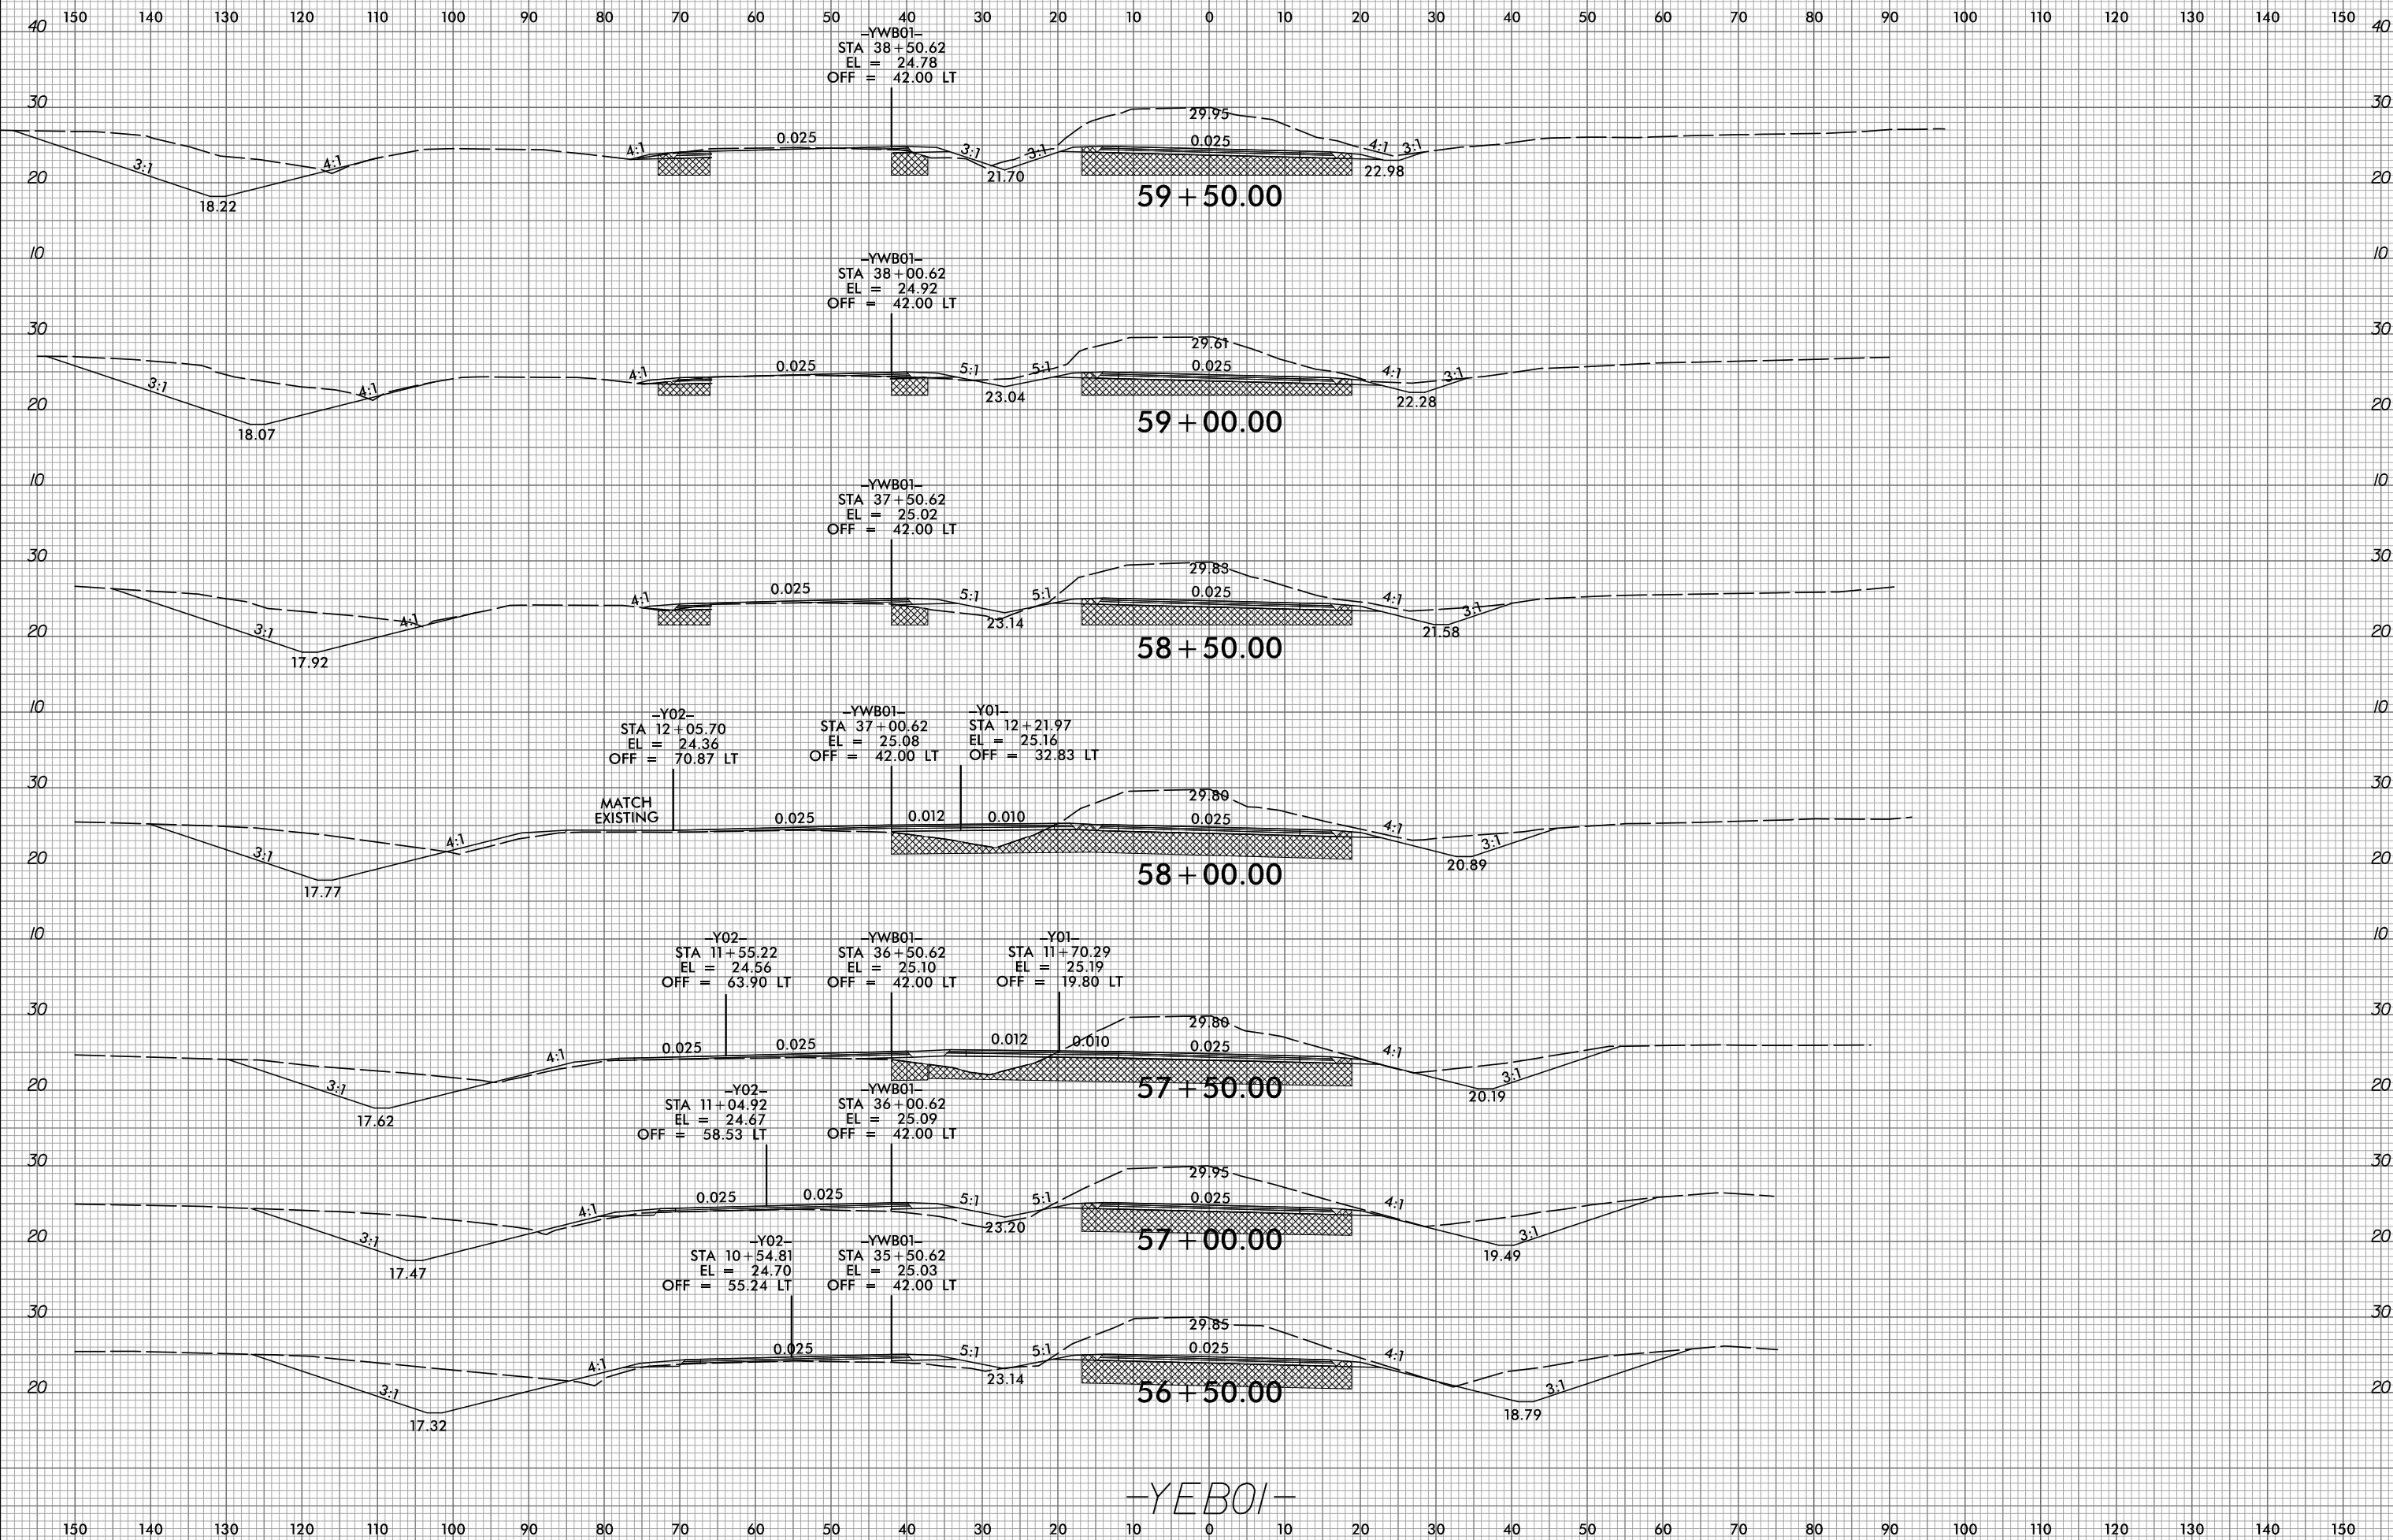

5/10/2017  
R:\Roadway\Xsc\5516\_r.dwg\p1\_YEB01.dgn

-YEB01-