




PROJ. REFERENCE NO.
R-5516

SHEET NO.
X-41

150 140 130 120 110 100 90 80 70 60 50 40 30 20 10 0 10 20 30 40 50 60 70 80 90 100 110 120 130 140 150

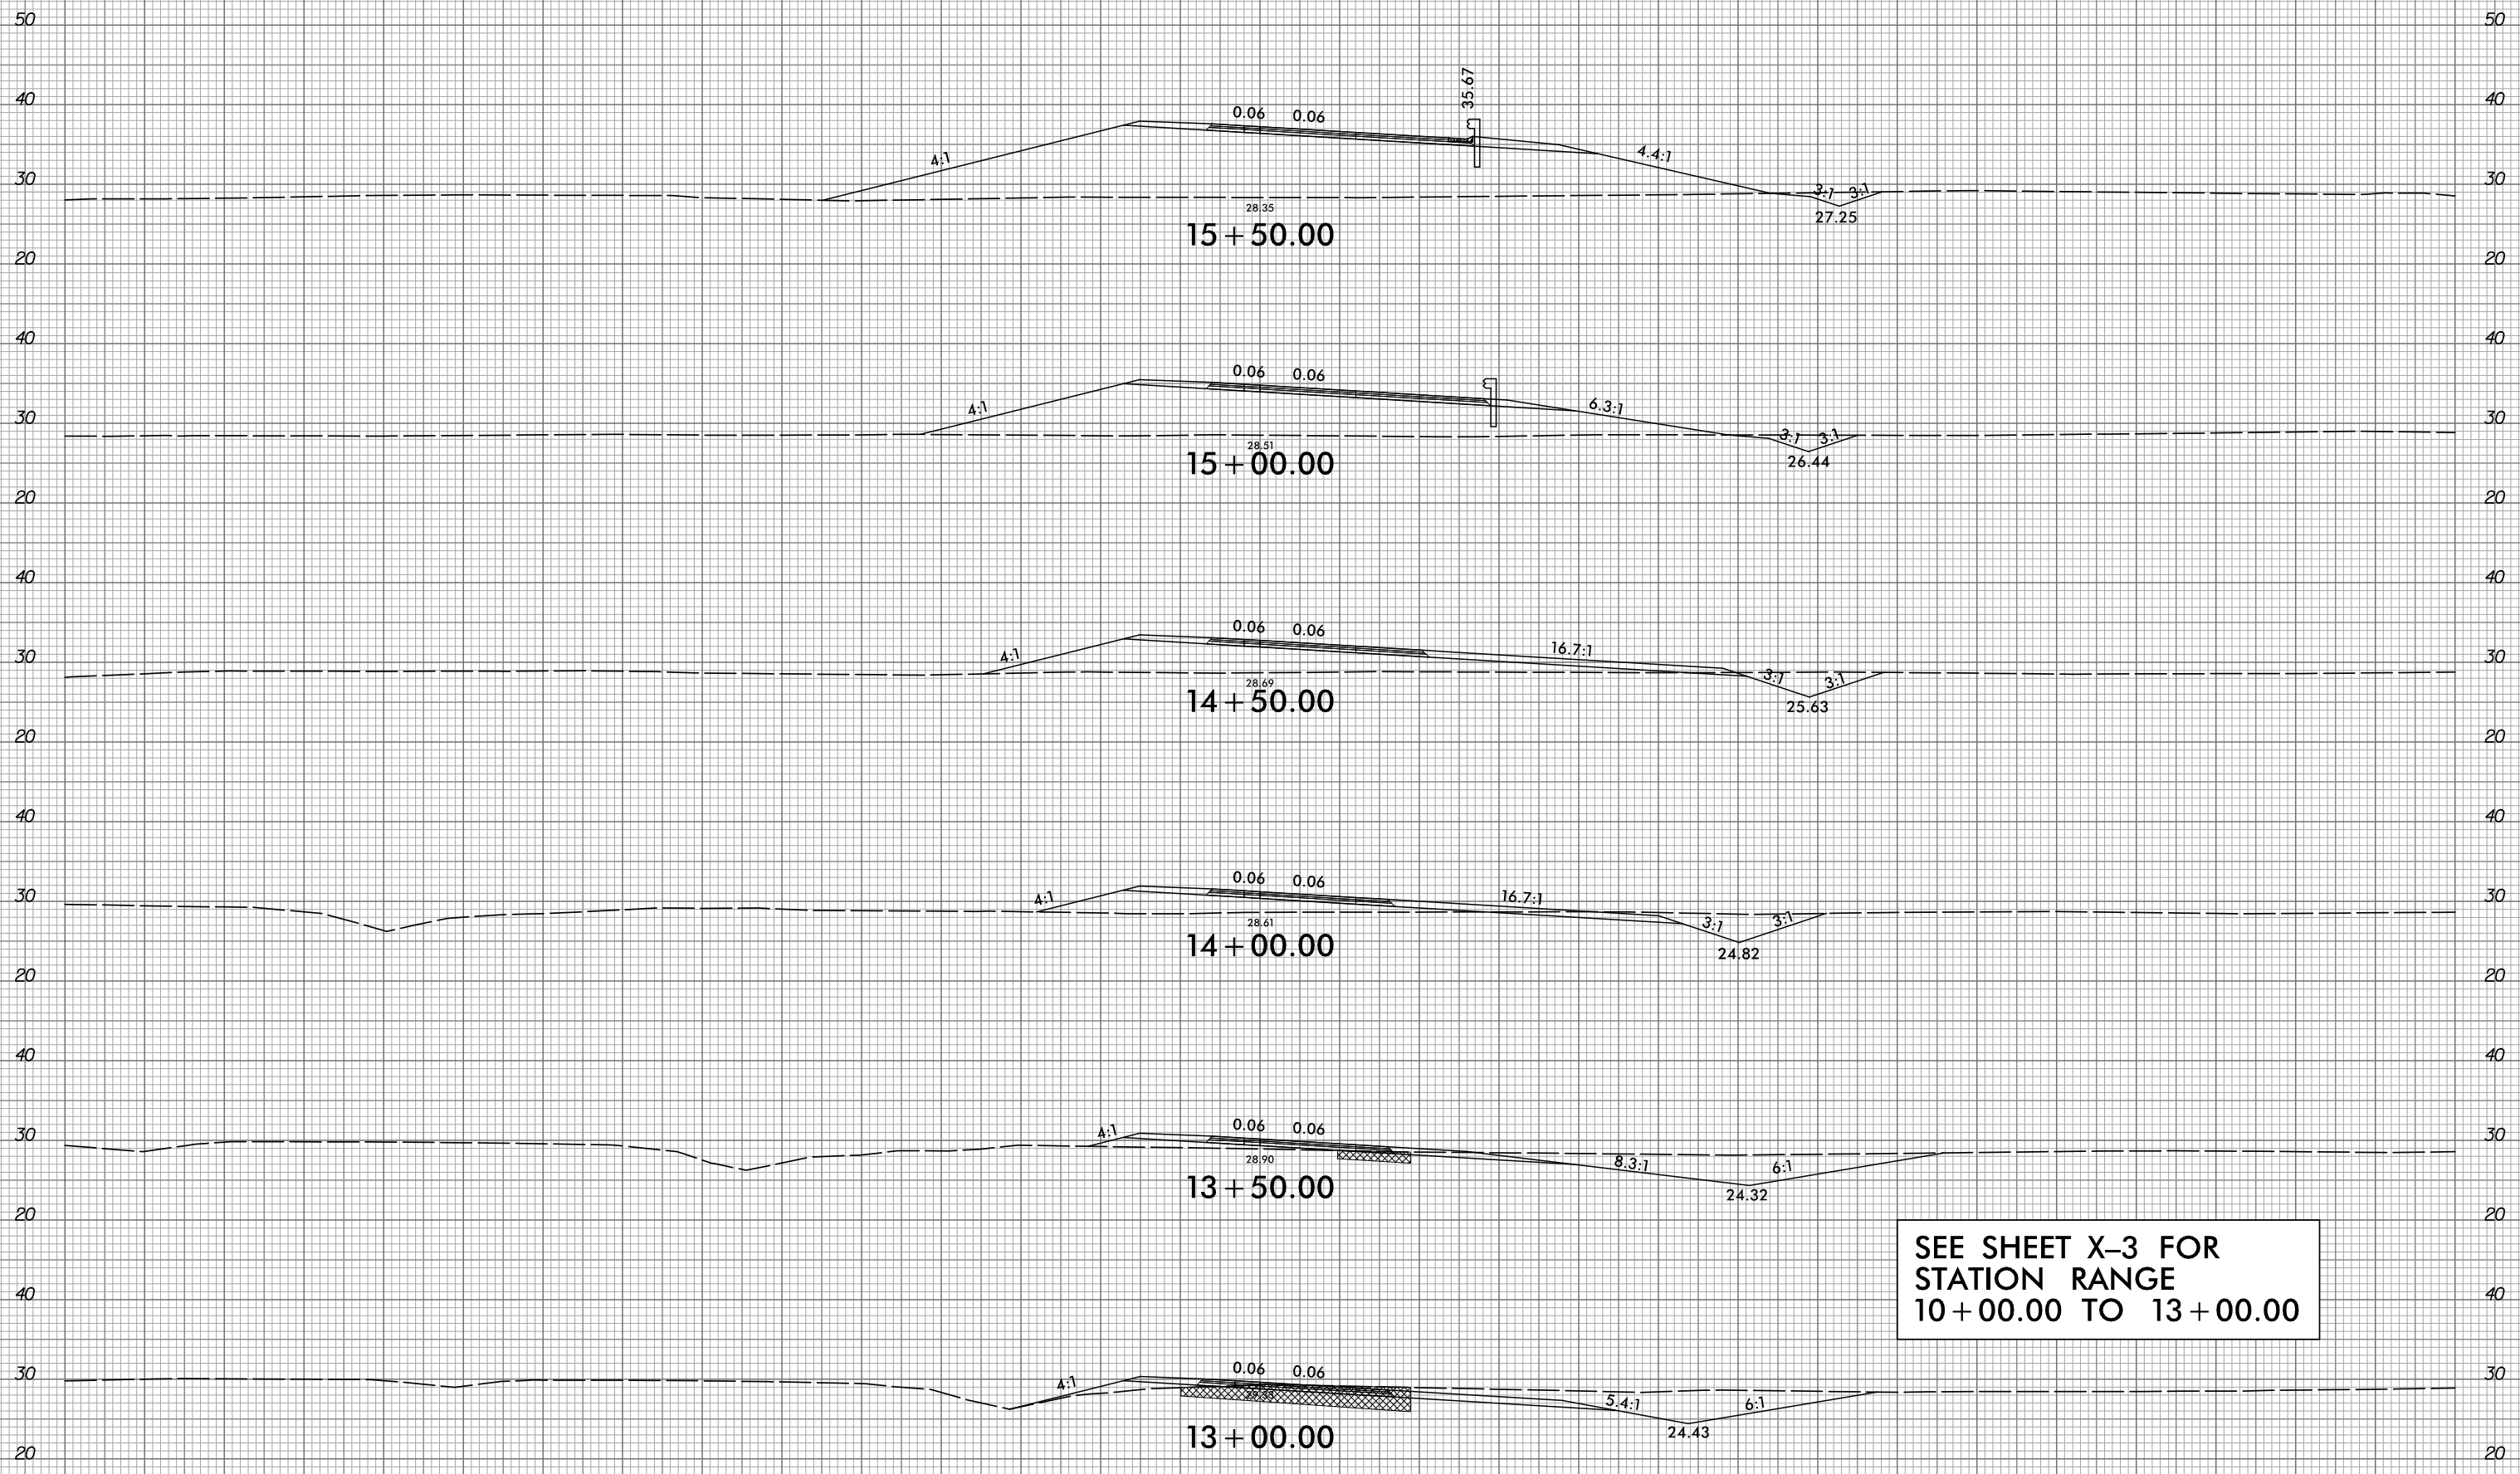

SEE SHEET X-3 FOR
STATION RANGE
10+00.00 TO 13+00.00

-LRA-

5/10/2017
R:\Roadway\Xsc\5516_rdy_xpl_LRA.dgn