


PROJ. REFERENCE NO.  
R-5516

SHEET NO.  
X-42

150 140 130 120 110 100 90 80 70 60 50 40 30 20 10 0 10 20 30 40 50 60 70 80 90 100 110 120 130 140 150

SEE SHEET X-32 FOR  
-YEB01- CROSS SECTIONS

SEE SHEETS X-32 & X-33 FOR  
STATION RANGE  
17+03.56 TO 20+30.63

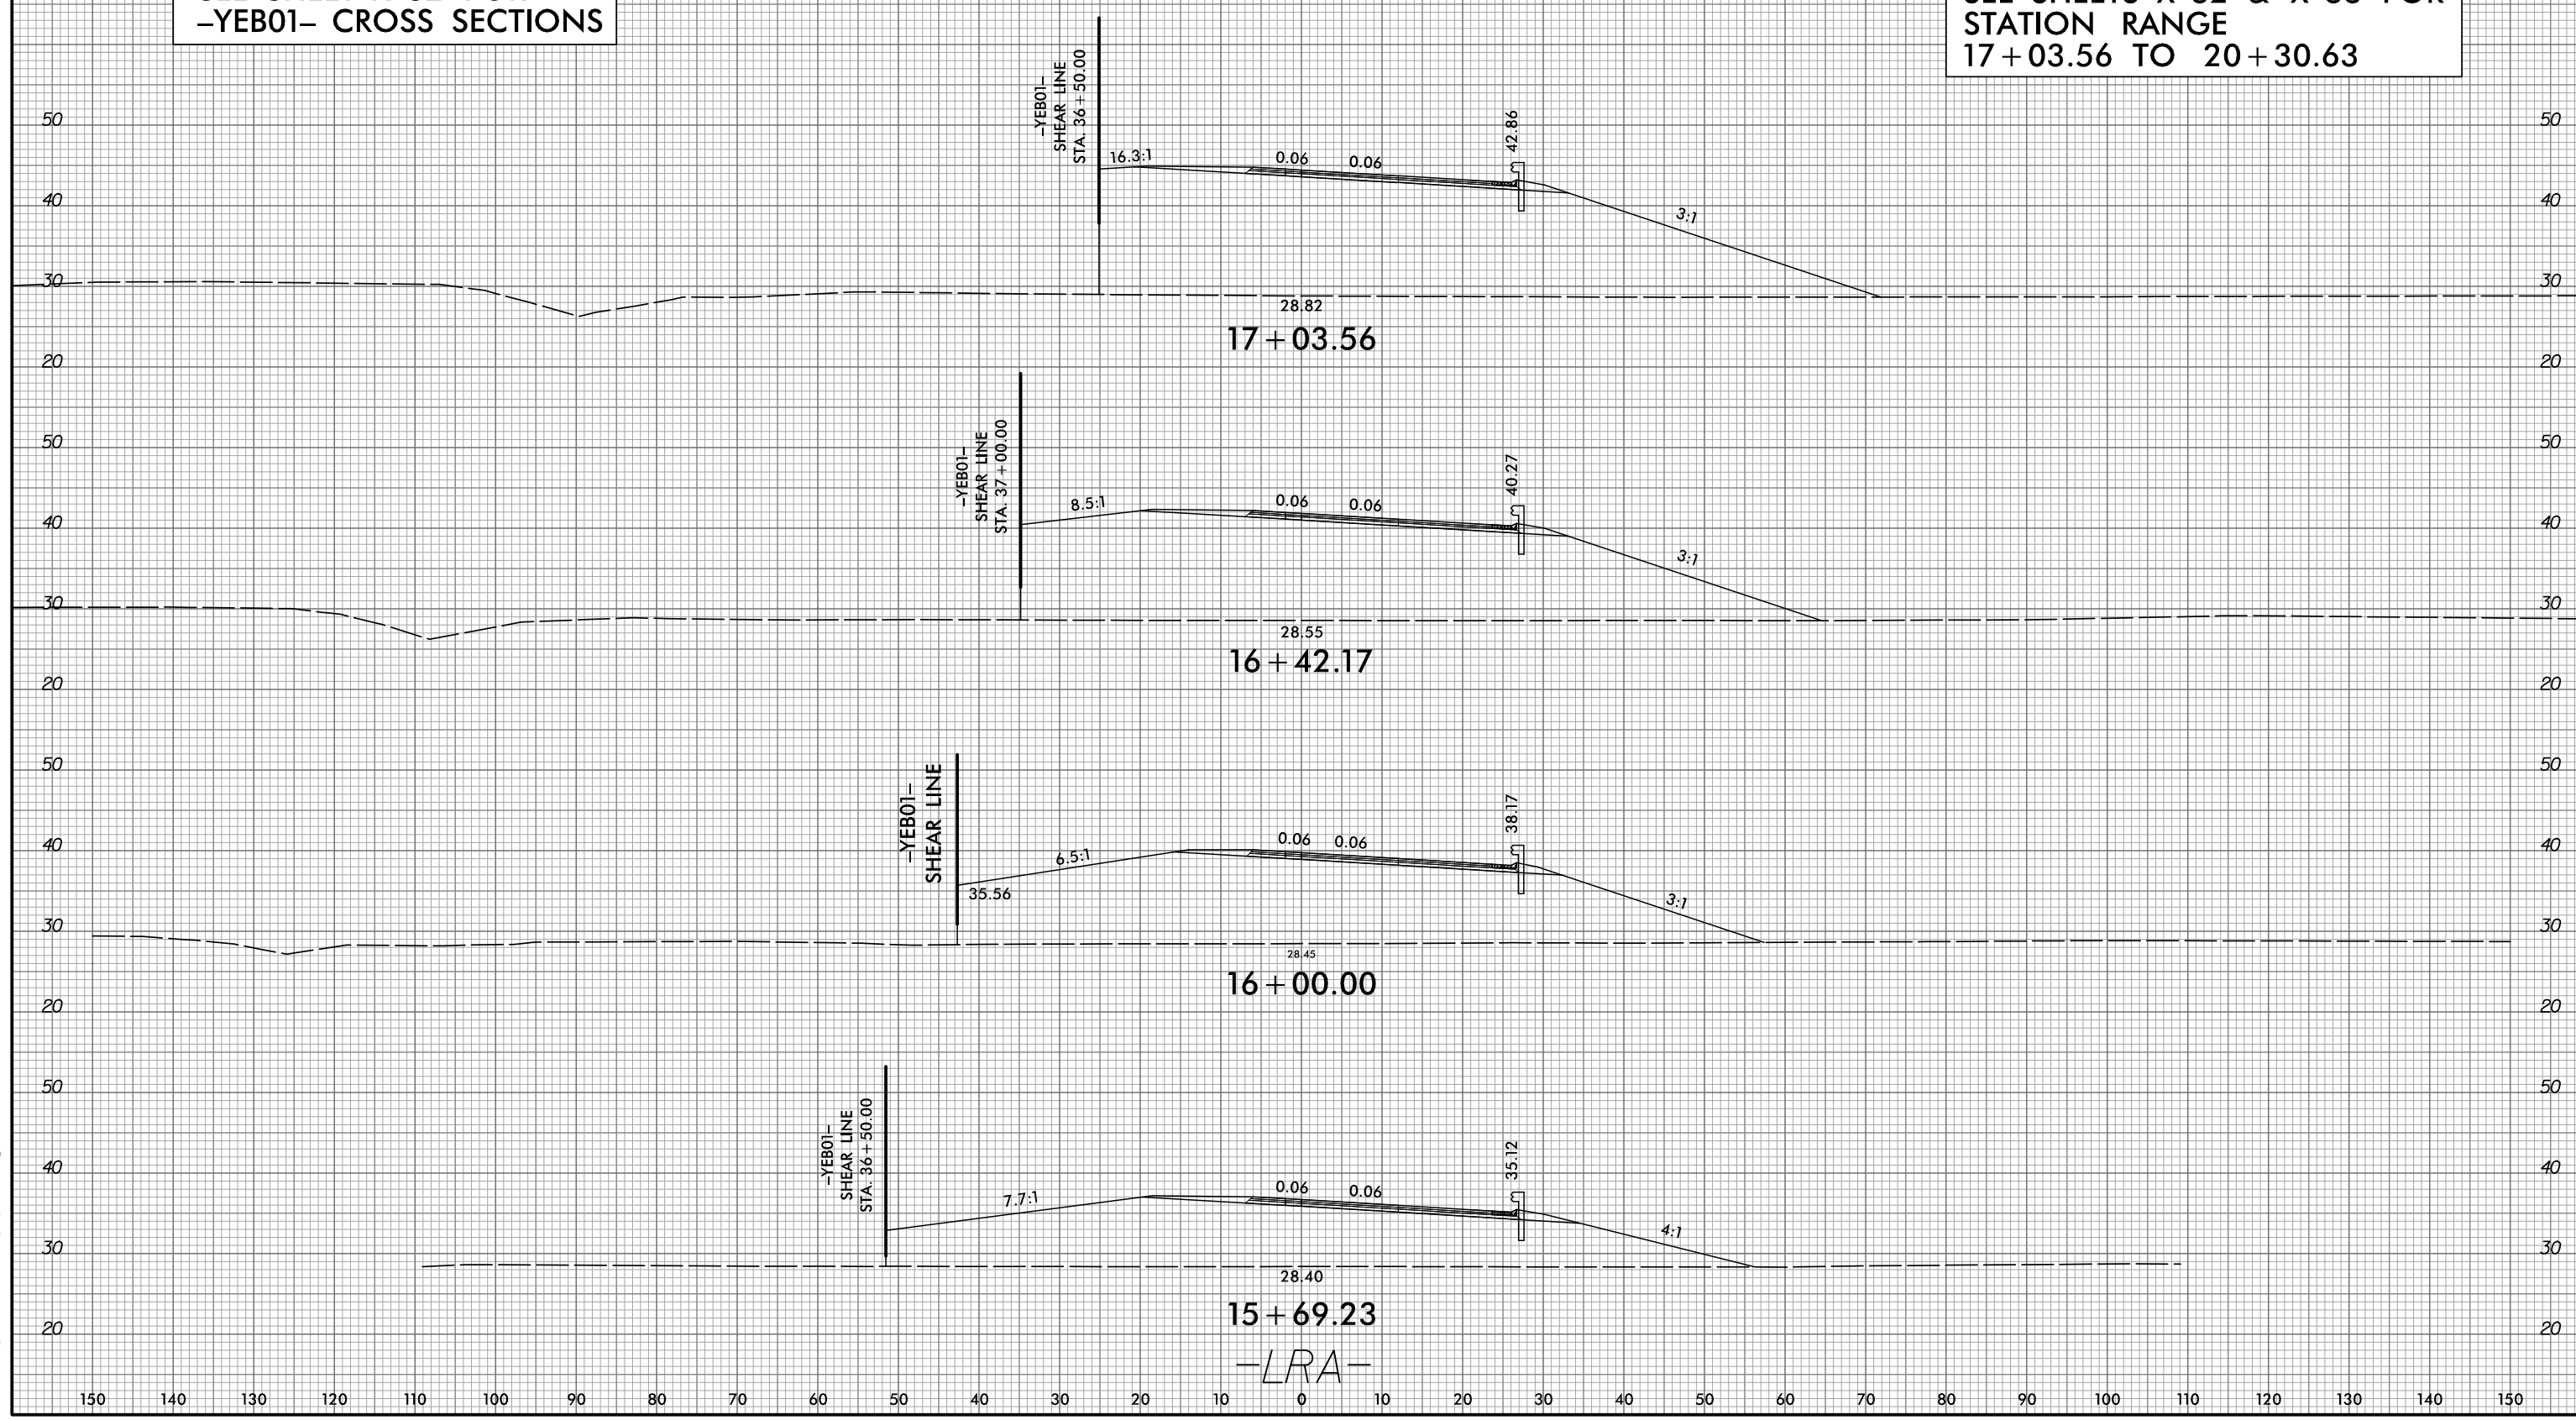

17+03.56

16+42.17

16+00.00

15+69.23

-LRA-