


PROJ. REFERENCE NO.
R-5516

SHEET NO.
X-43

150 140 130 120 110 100 90 80 70 60 50 40 30 20 10 0 10 20 30 40 50 60 70 80 90 100 110 120 130 140 150

SEE SHEETS X-32 THRU X-34 FOR
STATION RANGE
18+50.00 TO 22+50.00

SEE SHEETS X-39 & X-40 FOR
STATION RANGE
14+50.00 TO 18+50.00

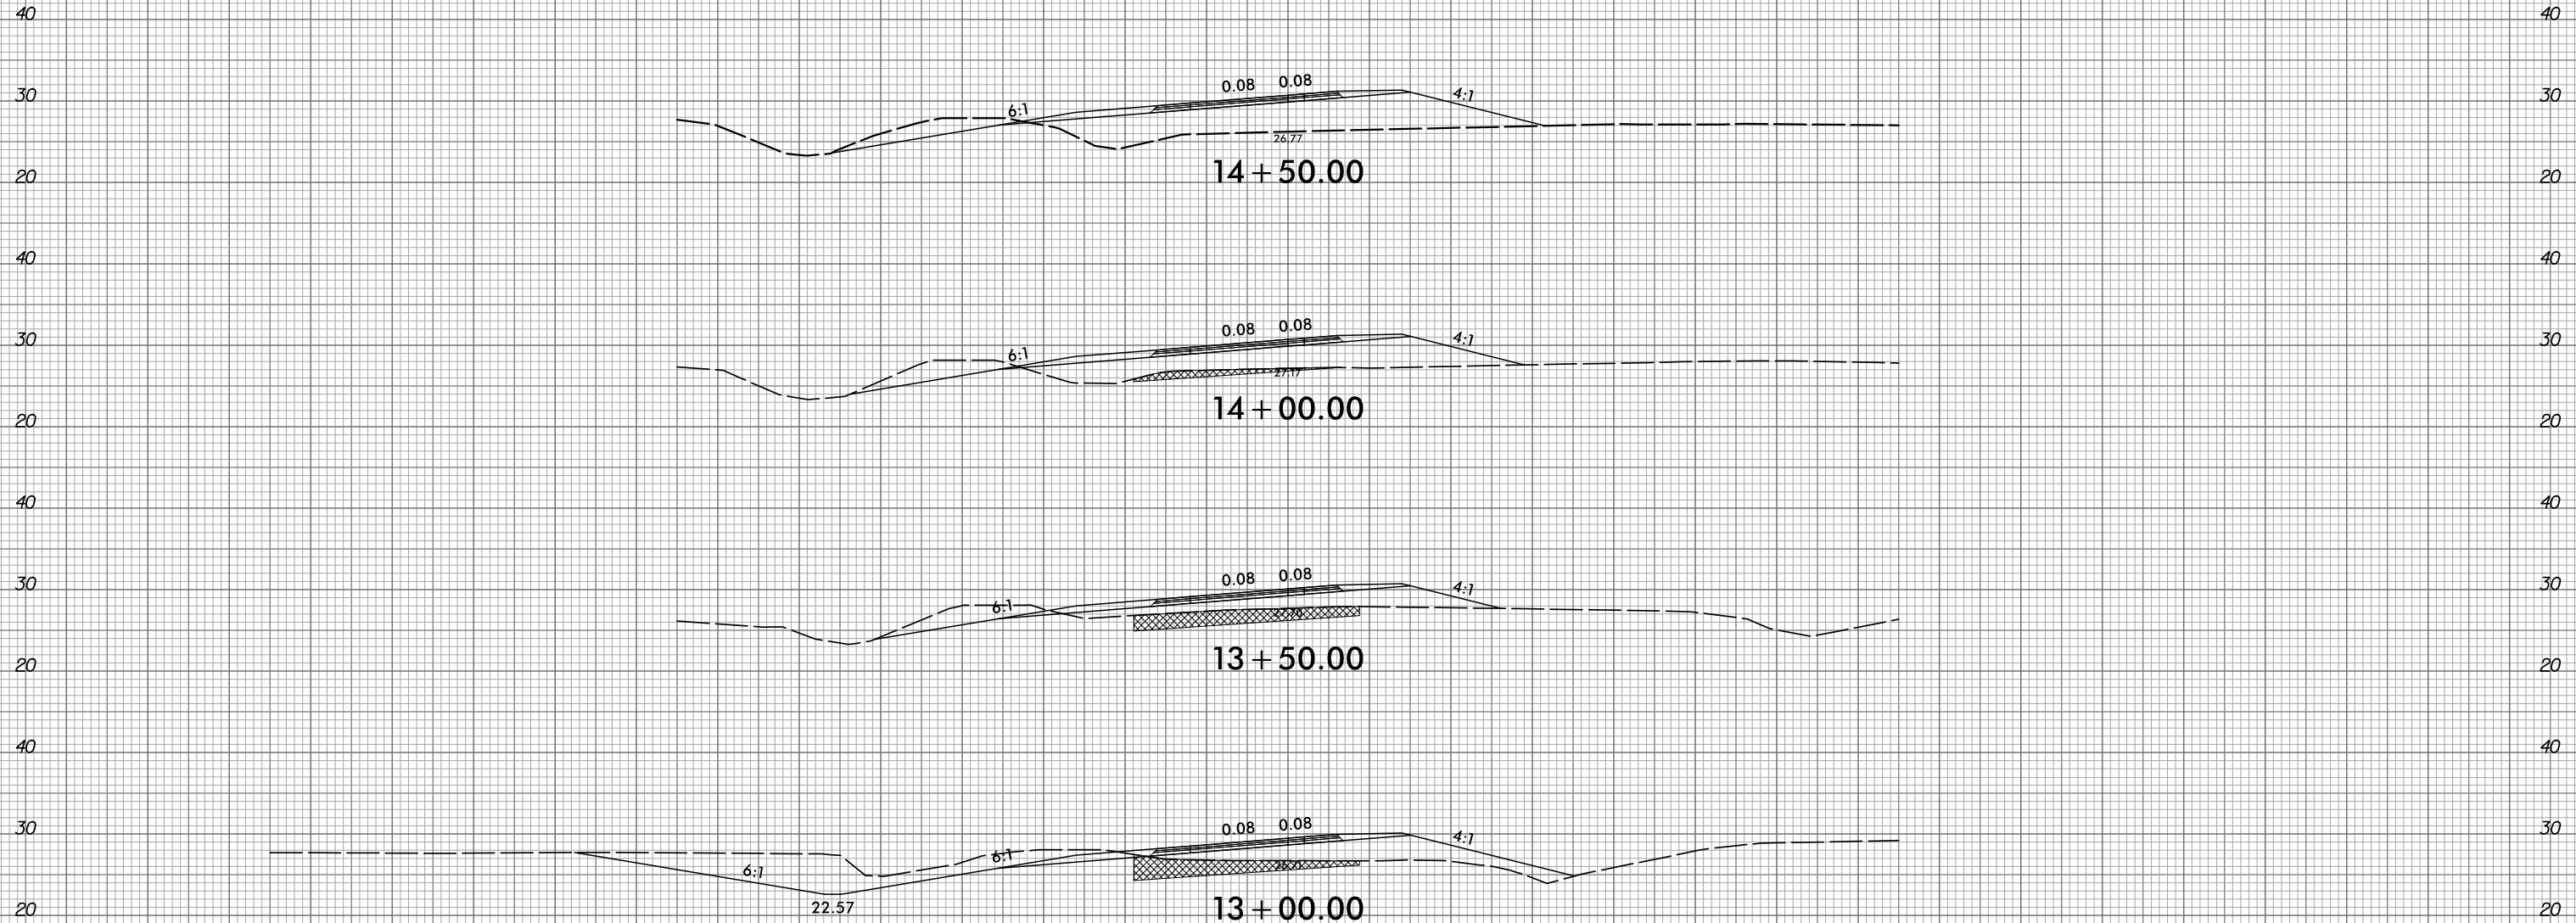

SEE SHEETS X-6 & X-7 FOR
STATION RANGE
10+00.00 TO 12+50.00

-LRB-

150 140 130 120 110 100 90 80 70 60 50 40 30 20 10 0 10 20 30 40 50 60 70 80 90 100 110 120 130 140 150

5/10/2017
R:\Roadway\Xsc\5516_rdy_xpl_LRB.dgn