



6/23/16

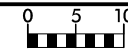

PROJ. REFERENCE NO.  
R-5516

SHEET NO.  
X-44

150 140 130 120 110 100 90 80 70 60 50 40 30 20 10 0 10 20 30 40 50 60 70 80 90 100 110 120 130 140 150

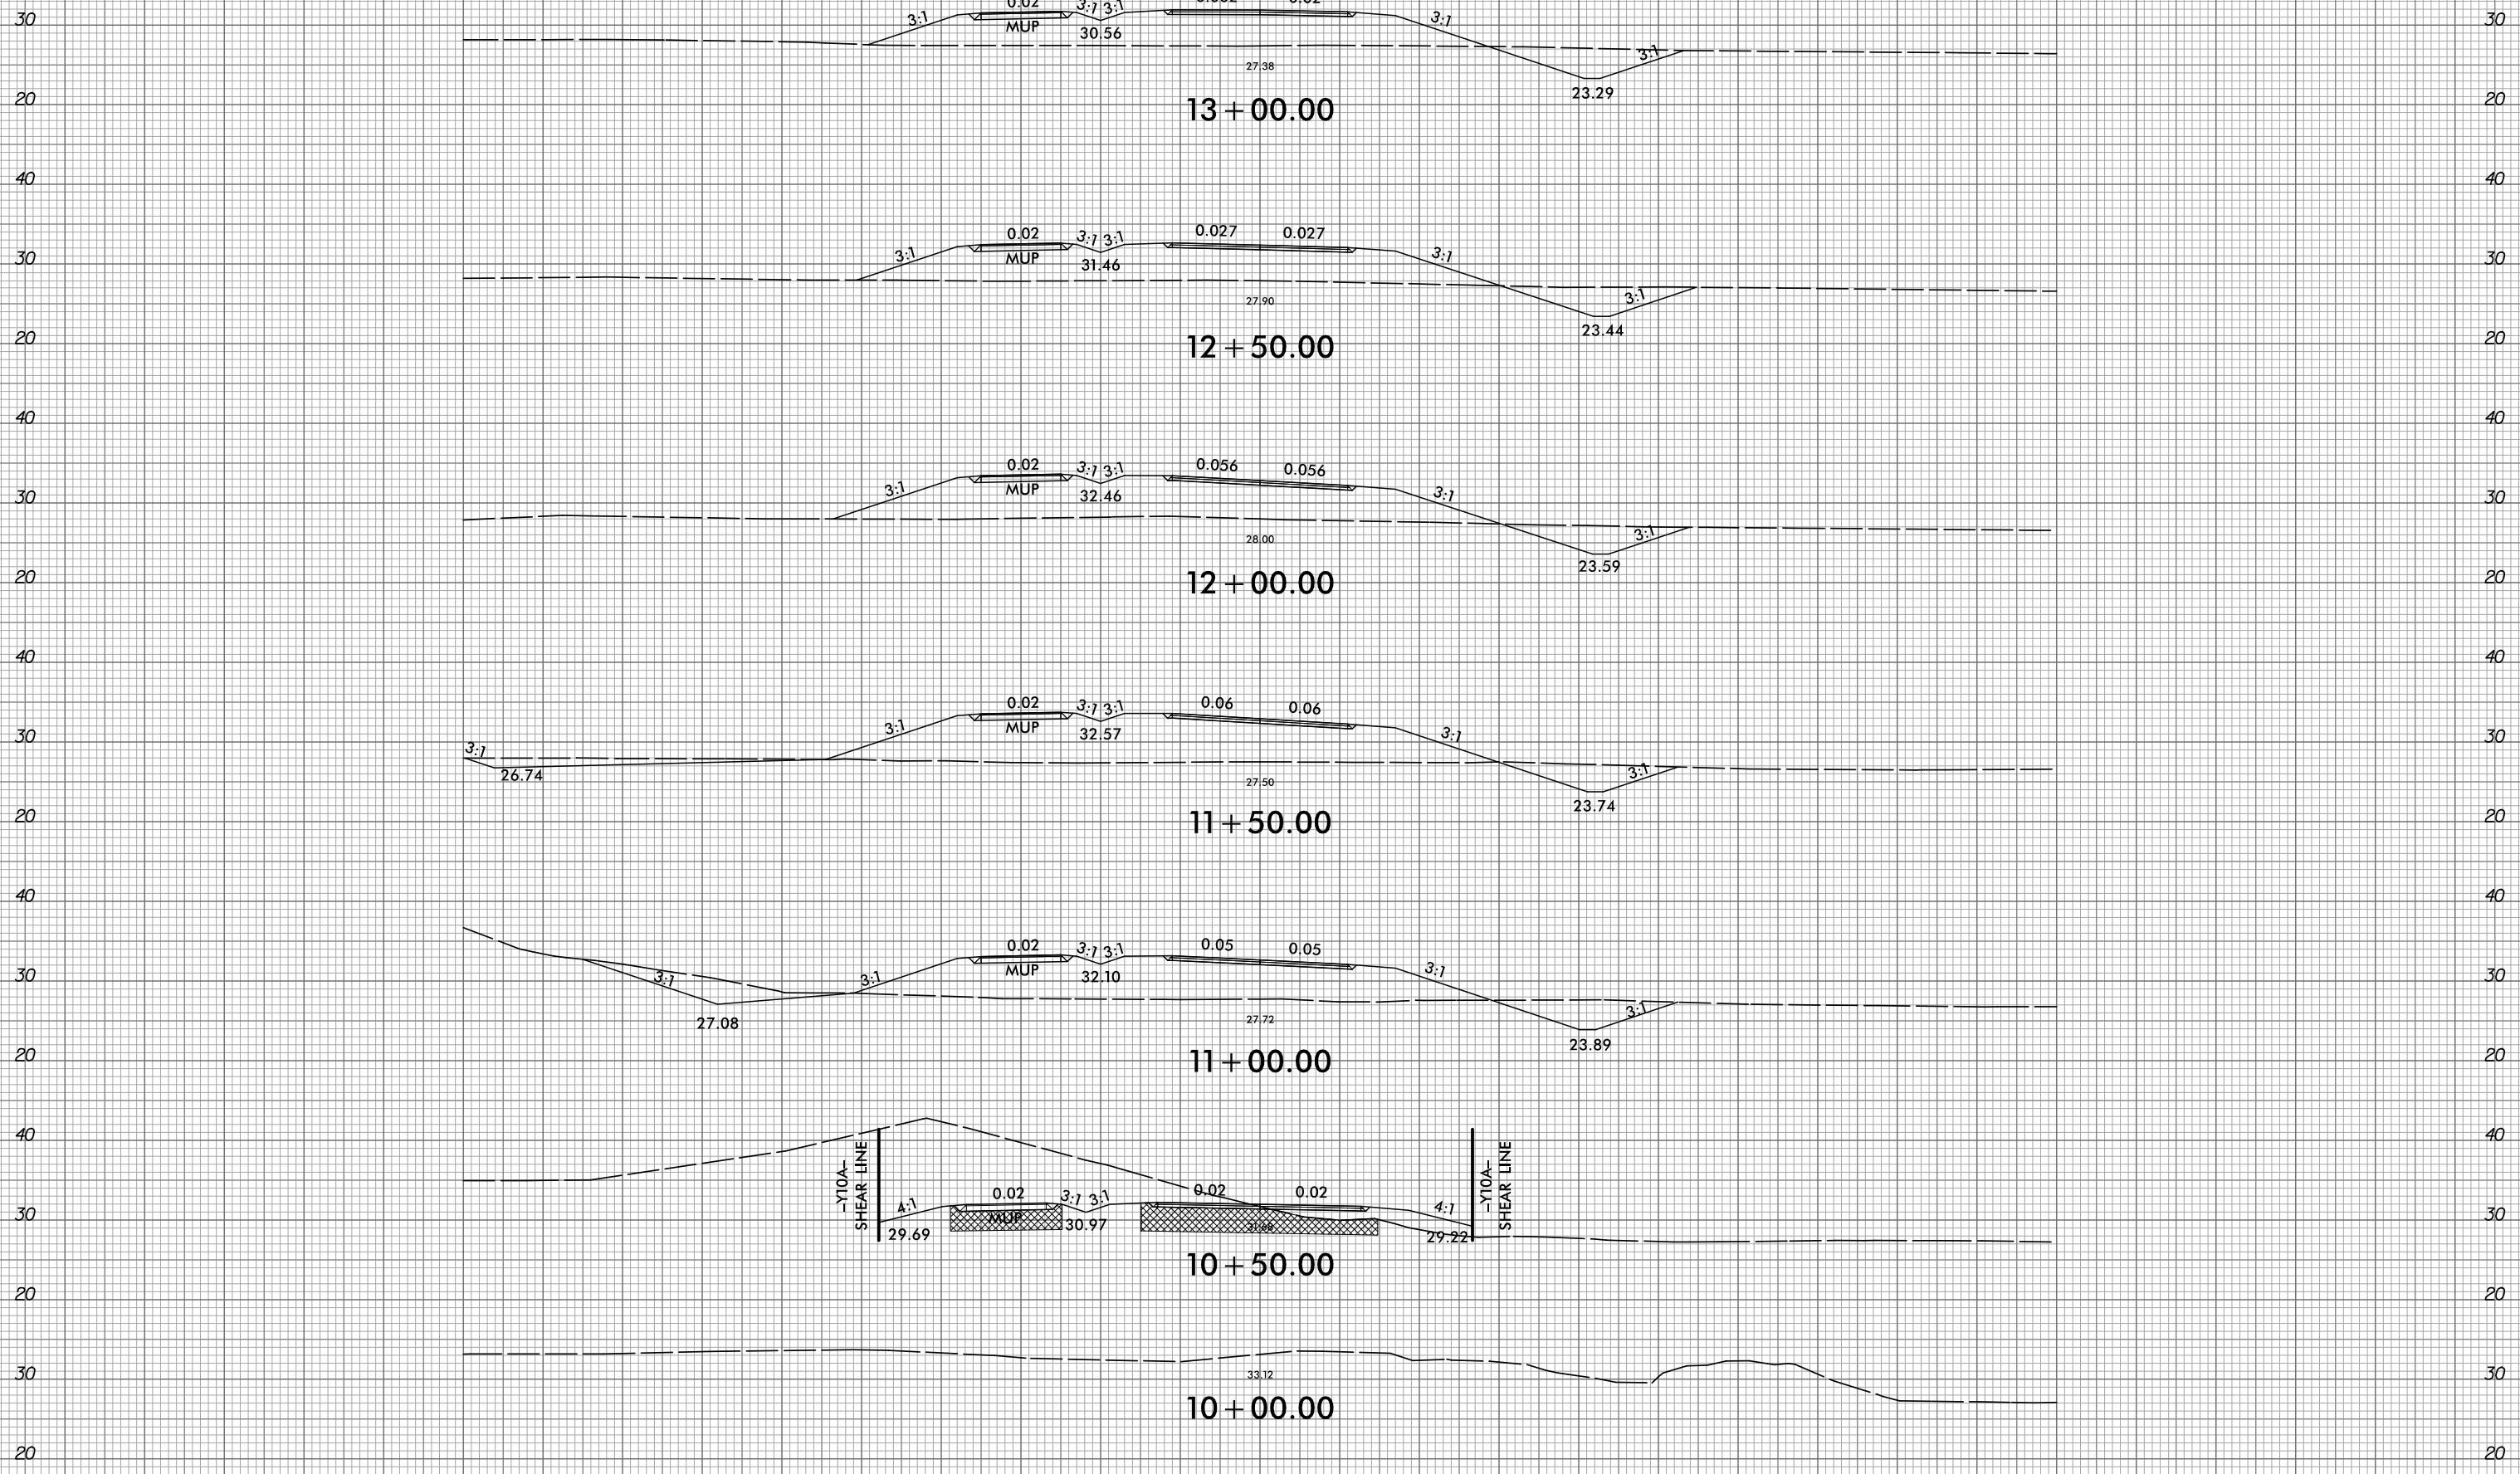

6/13/2017  
R:\Roadway\Xsc\5516\_rdy\_xpl\Y09A.dgn  
spaldrige

150 140 130 120 110 100 90 80 70 60 50 40 30 20 10 0 10 20 30 40 50 60 70 80 90 100 110 120 130 140 150

-Y09A-