


PROJ. REFERENCE NO.
R-5516

SHEET NO.
X-58

150 140 130 120 110 100 90 80 70 60 50 40 30 20 10 0 10 20 30 40 50 60 70 80 90 100 110 120 130 140 150

NOTE: UNSUITABLE ARTIFICIAL FILL MATERIAL WITH WOOD DEBRIS TO BE REMOVED BY OTHERS (SEE ROADWAY SUBSURFACE INVESTIGATION)

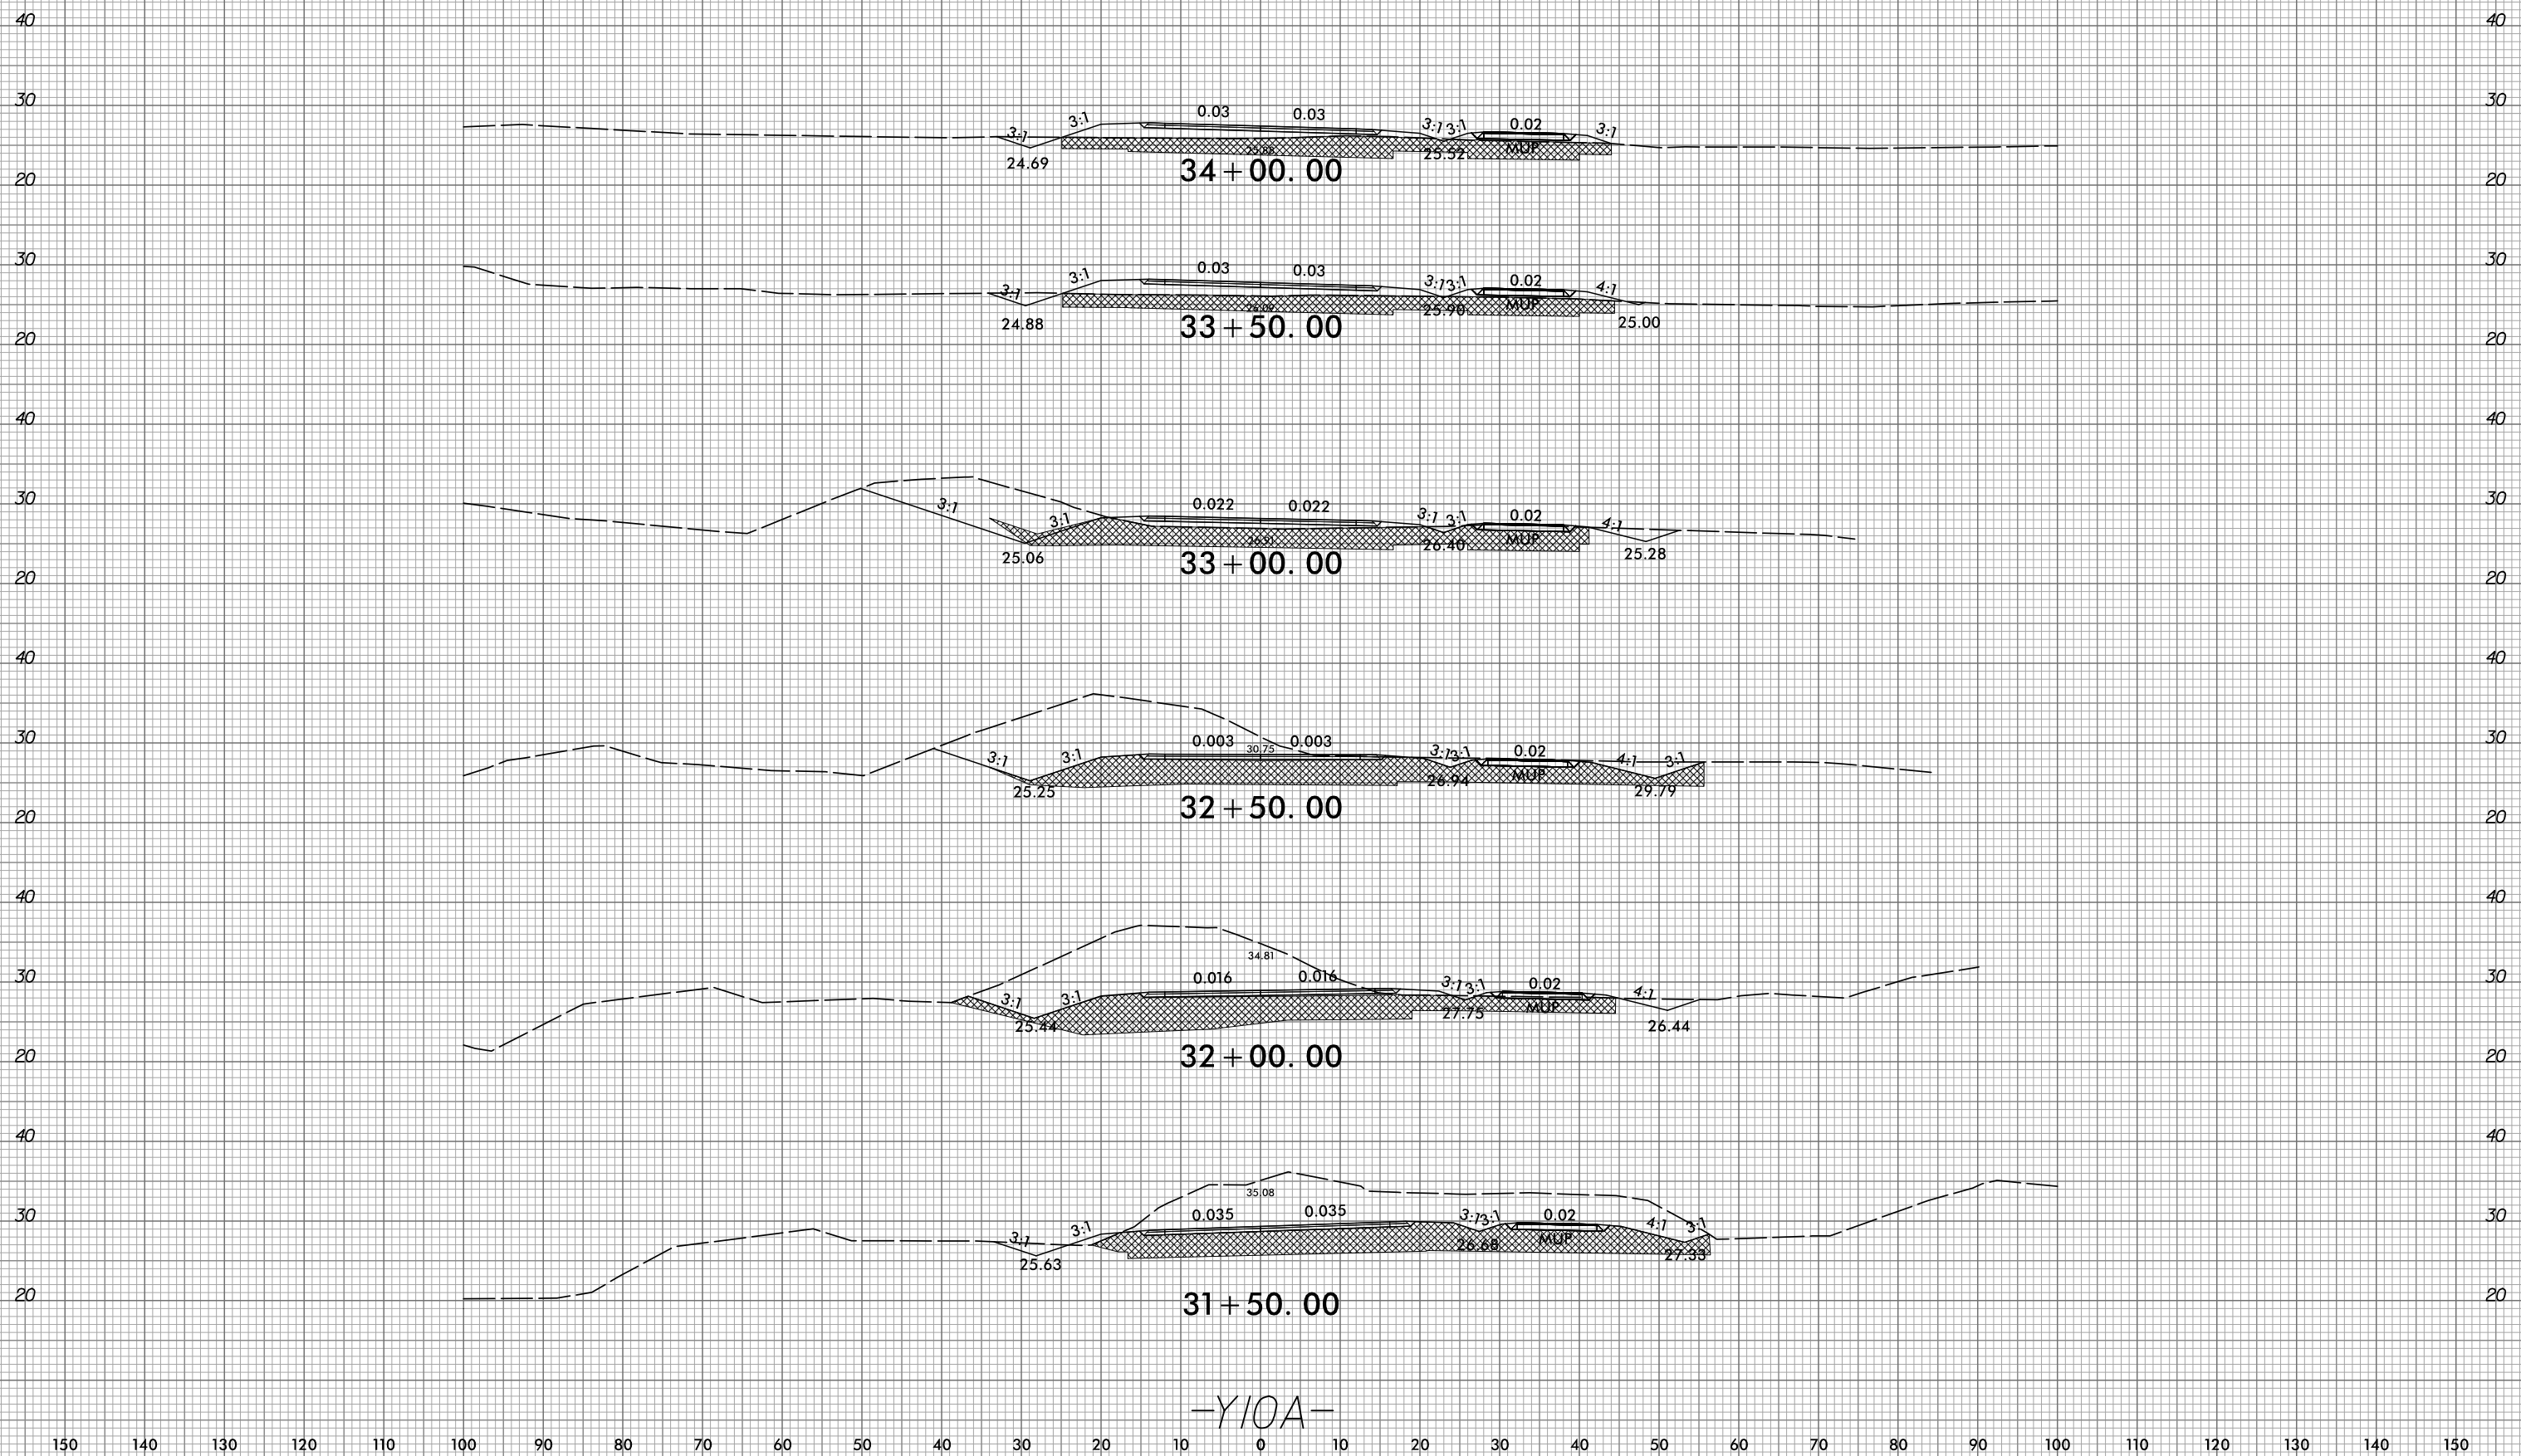

150 140 130 120 110 100 90 80 70 60 50 40 30 20 10 0 10 20 30 40 50 60 70 80 90 100 110 120 130 140 150