



DATE: 4/11/2017
TIME: 6:06:50 PM


USER: nrc1503
DIR: R:\6325444-5\ncm\Road\MOI_Technical\MOI_Structure\Cada\MOI_L60_S32_R5516_SKI_EJ02.dgn

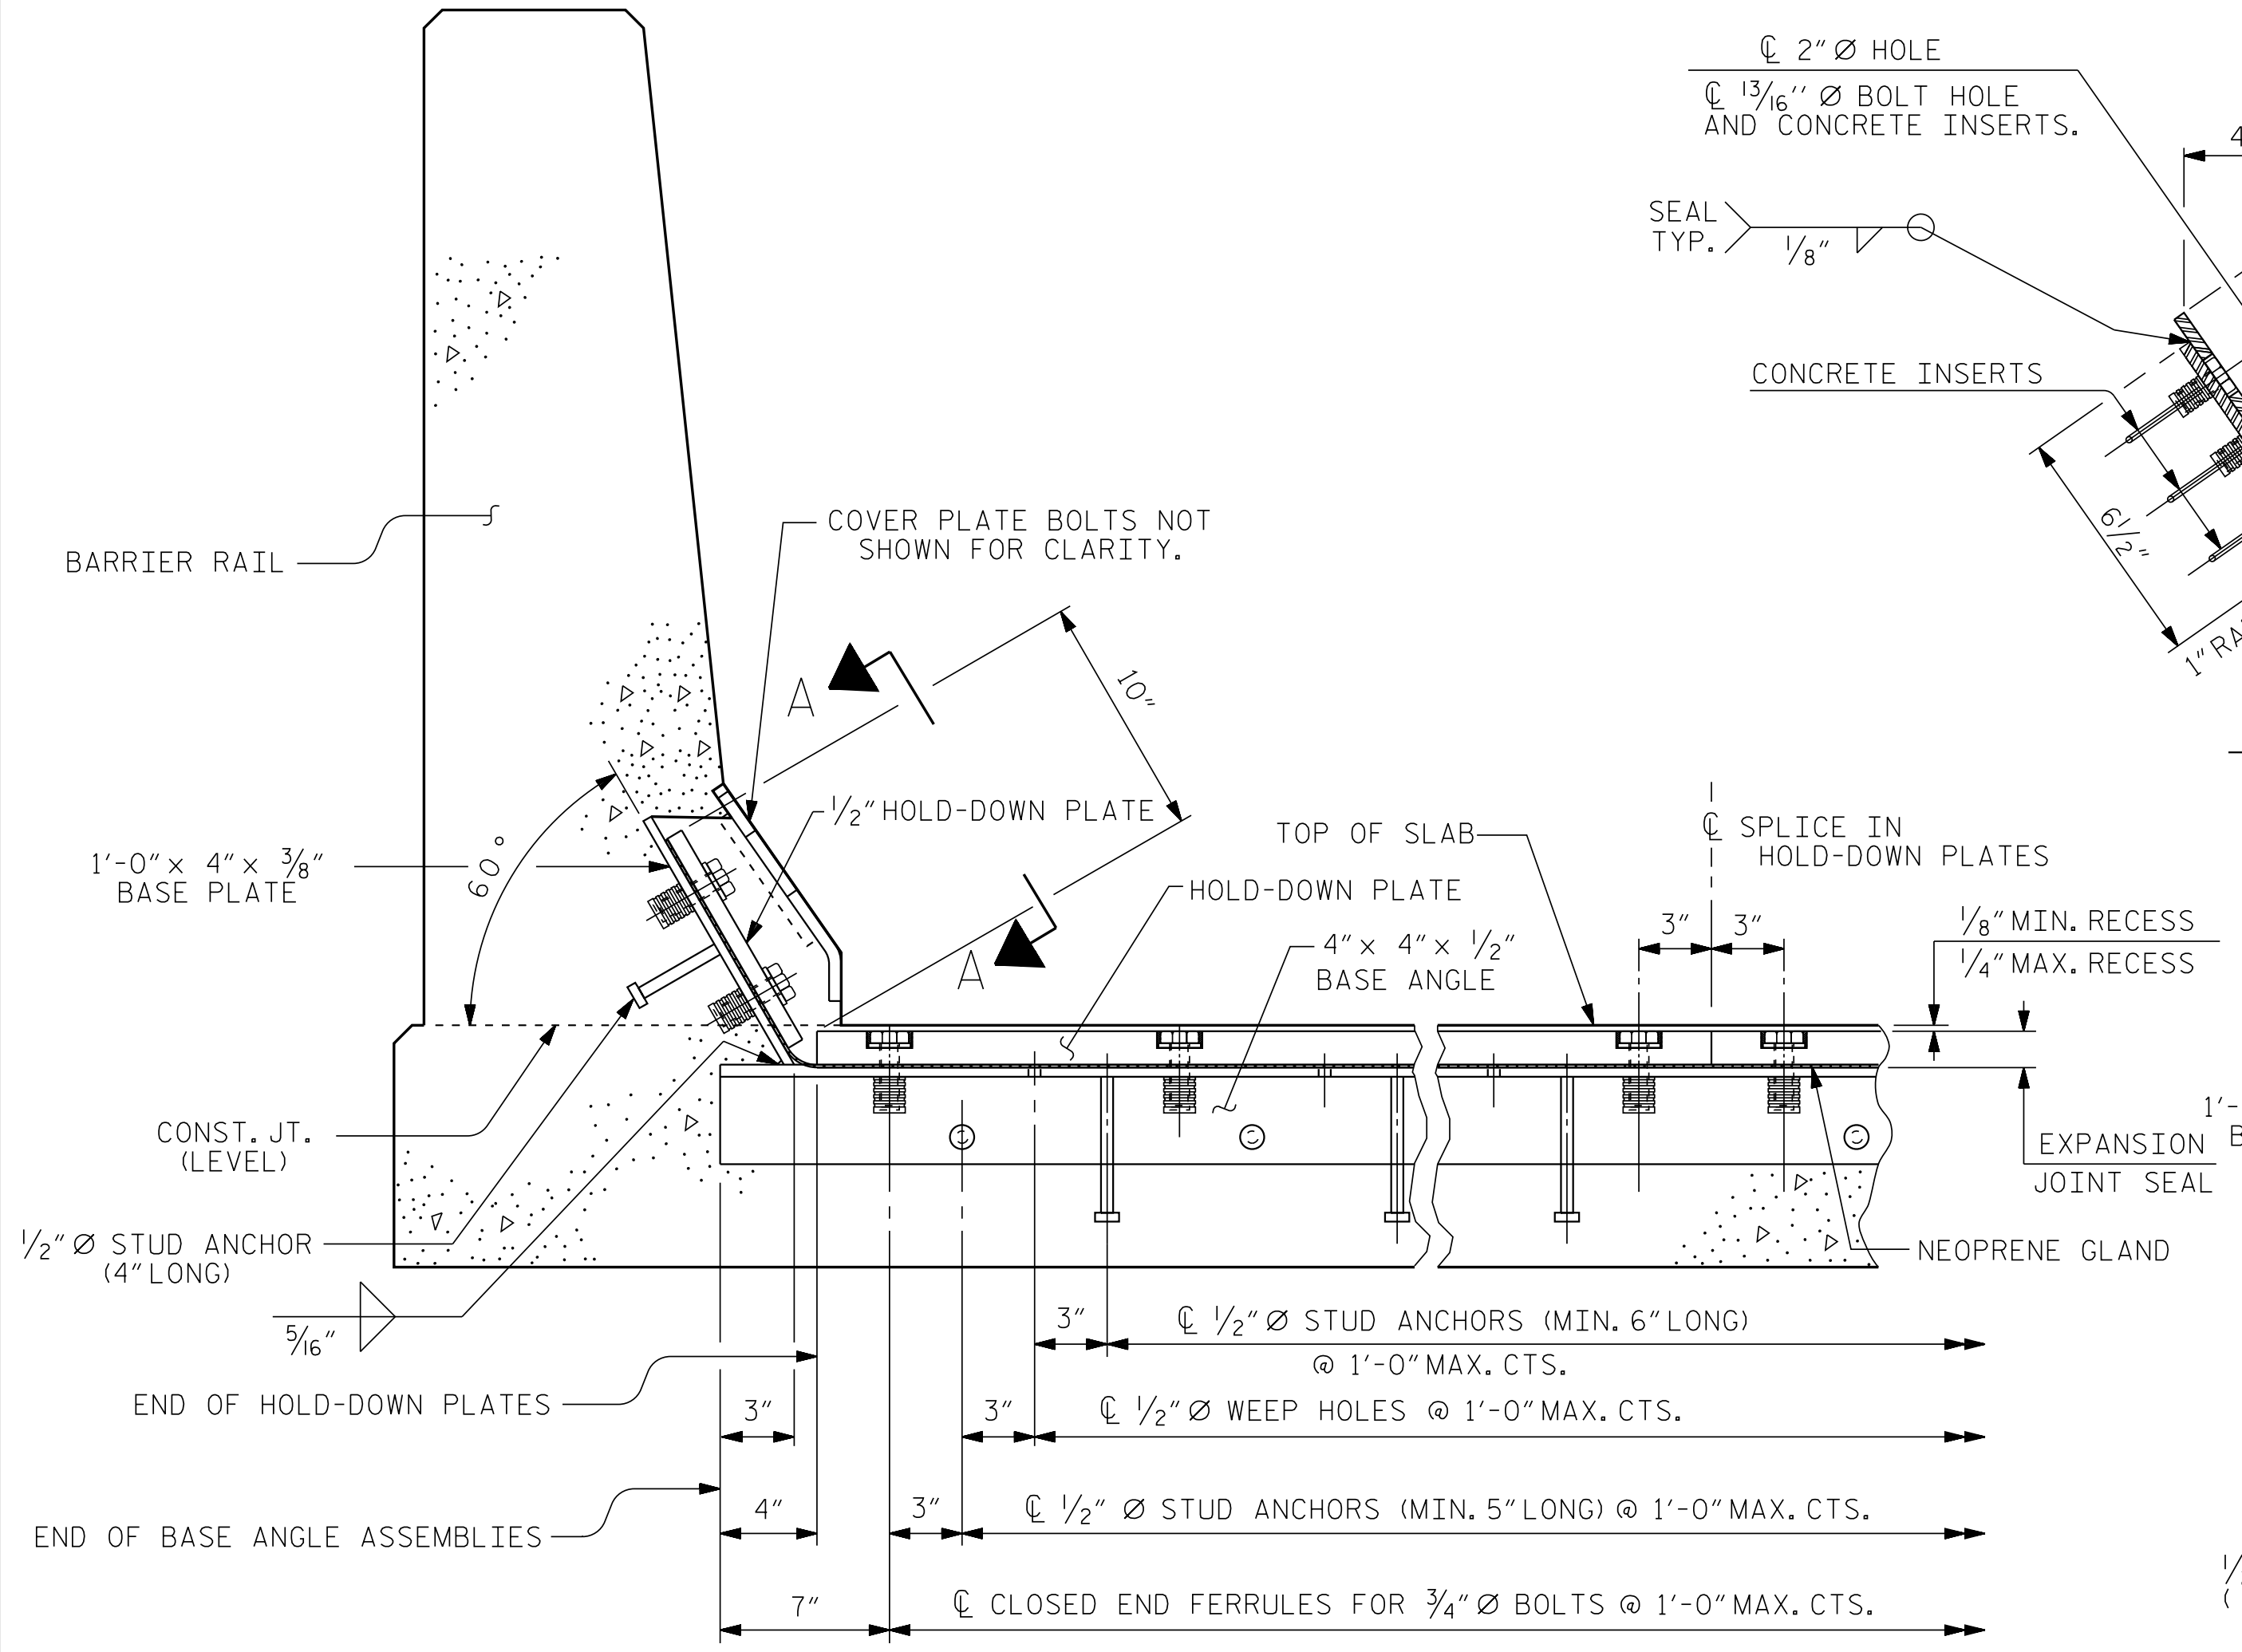


SECTION THRU RAIL NORMAL TO JOINT

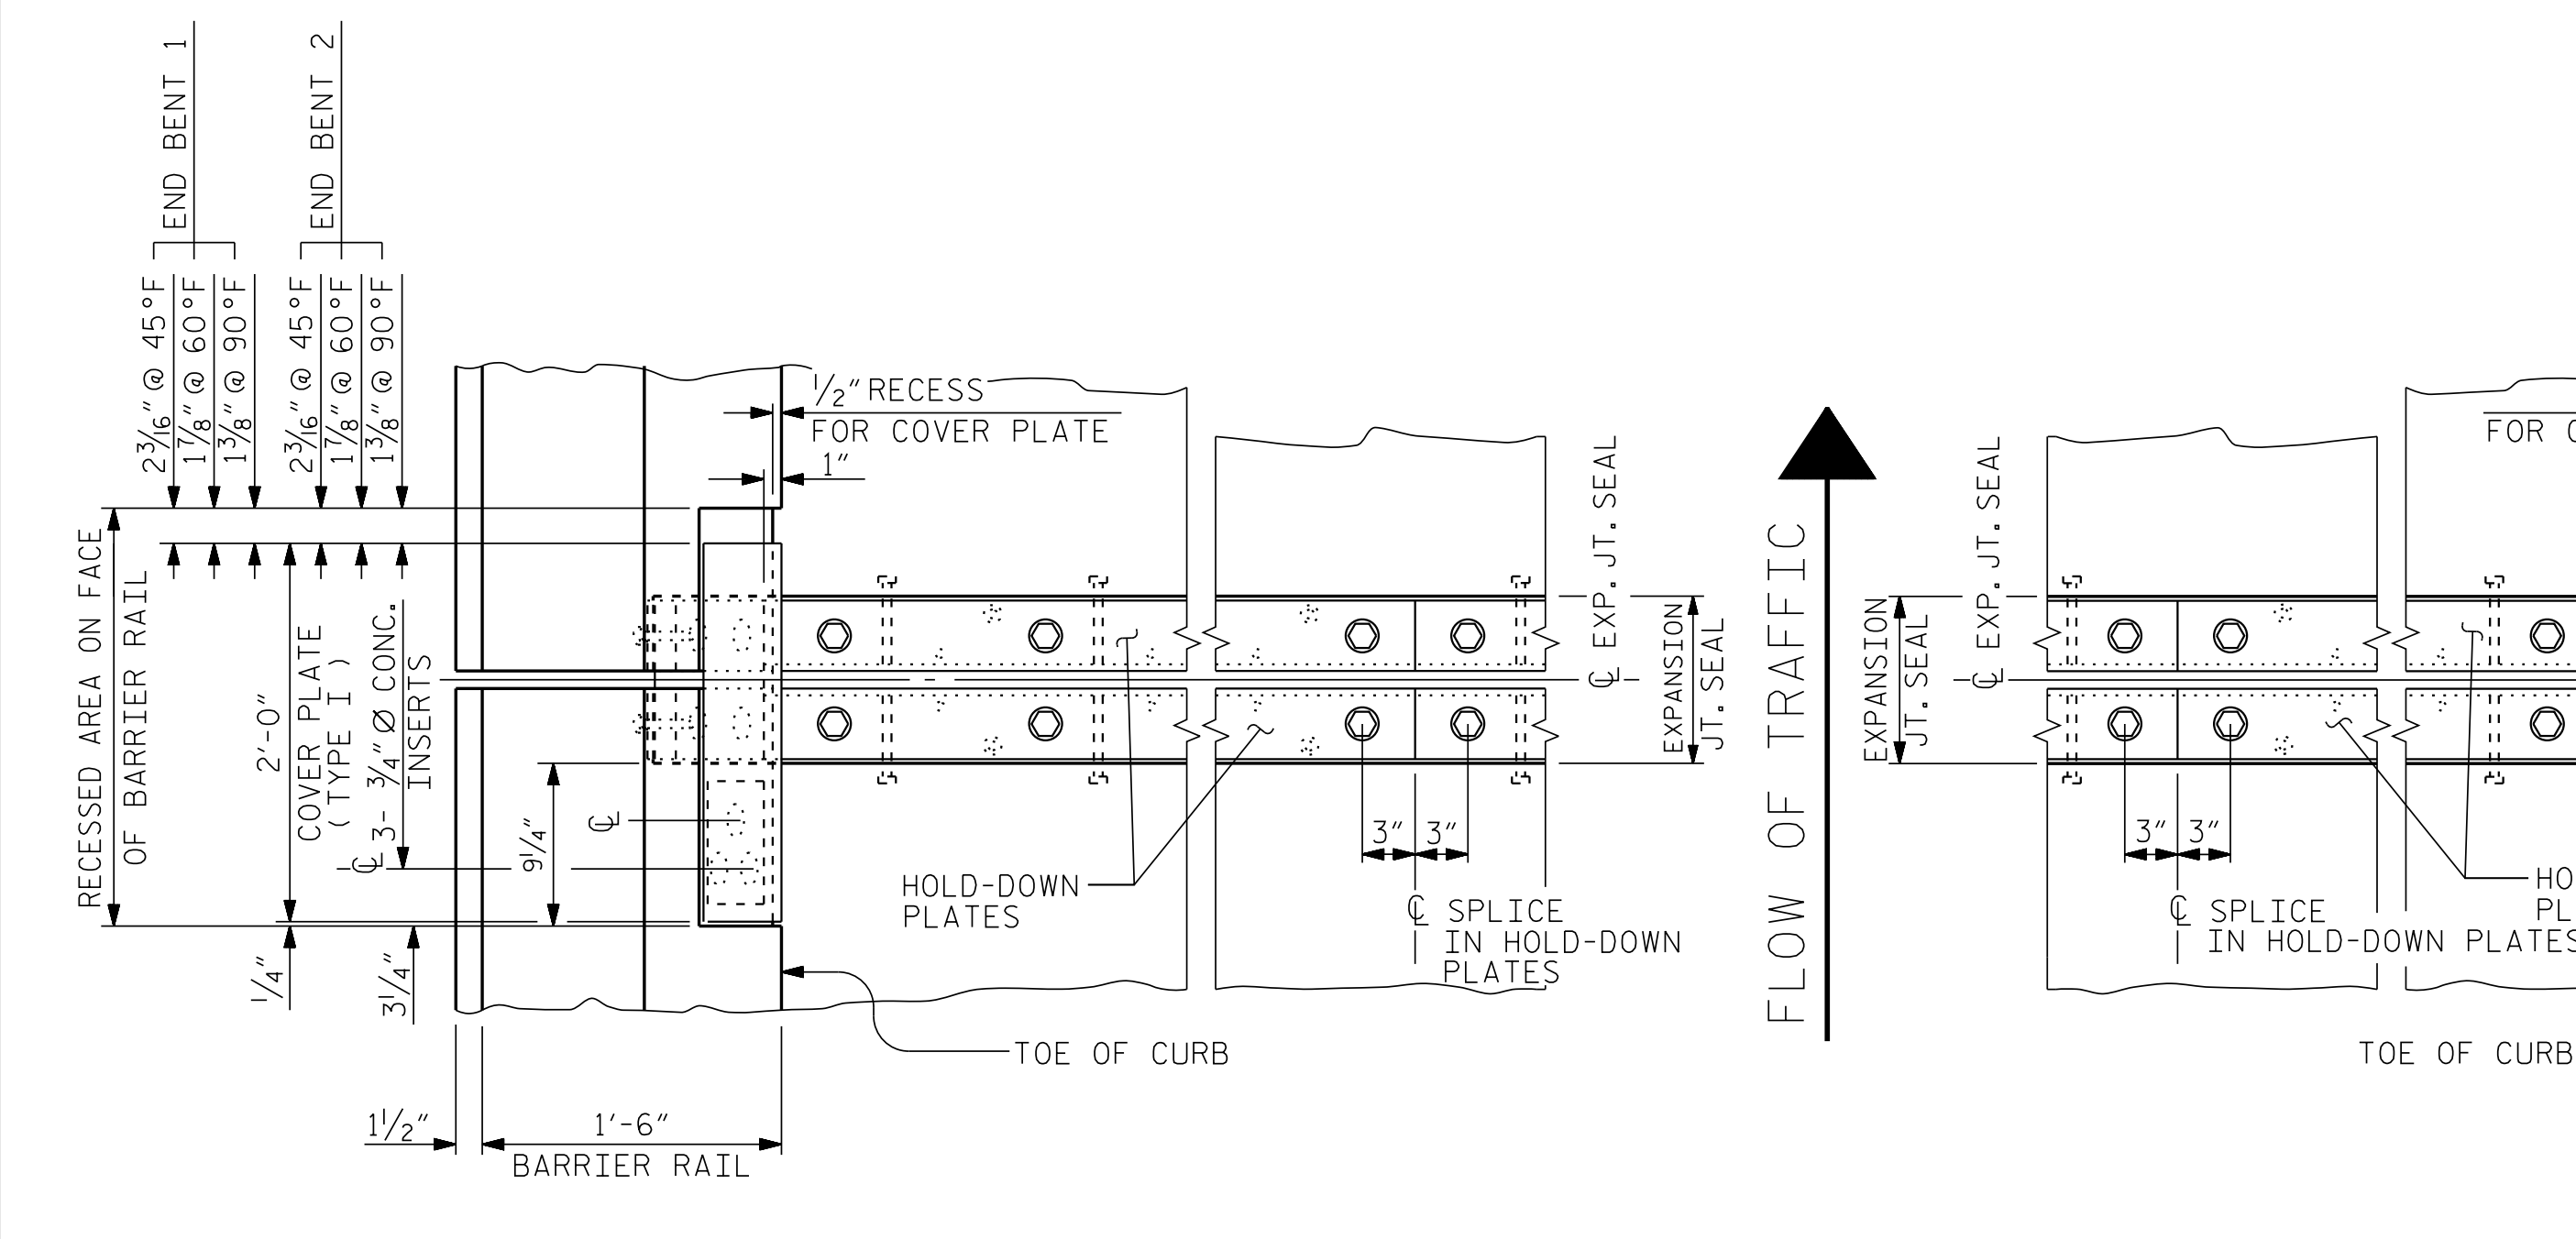


PLAN OF EXPANSION JOINT SEAL

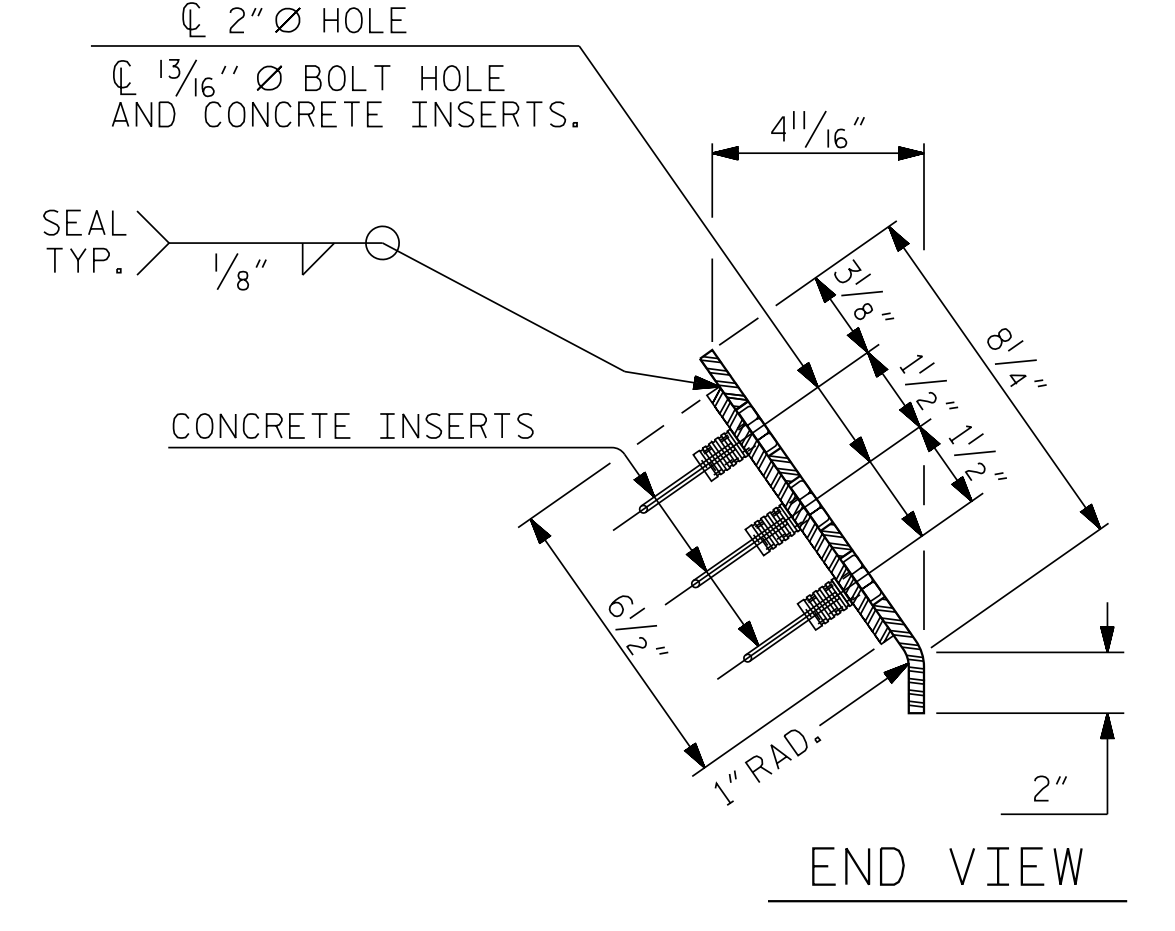

END VIEW

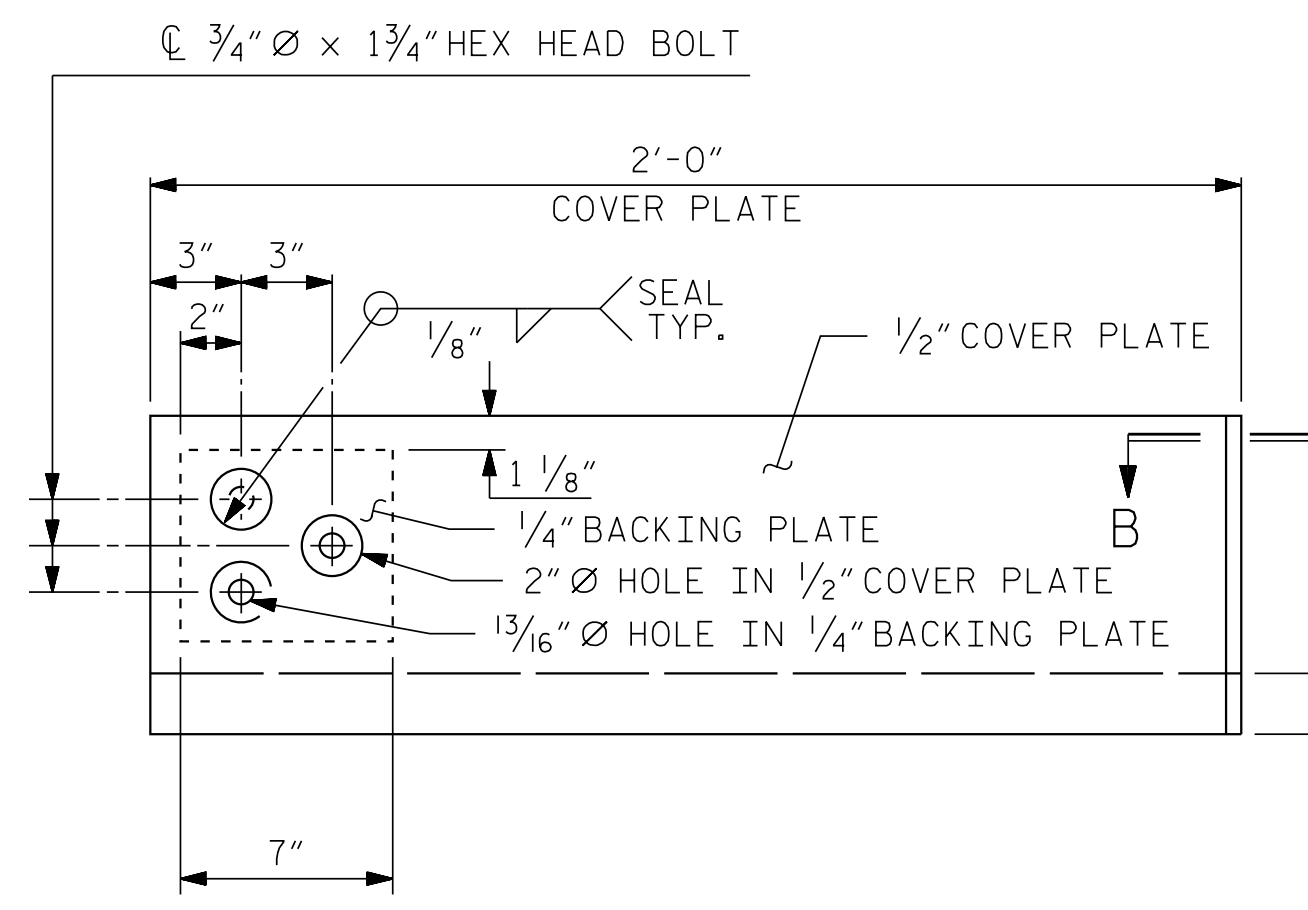


TYPE I - ELEVATION VIEW

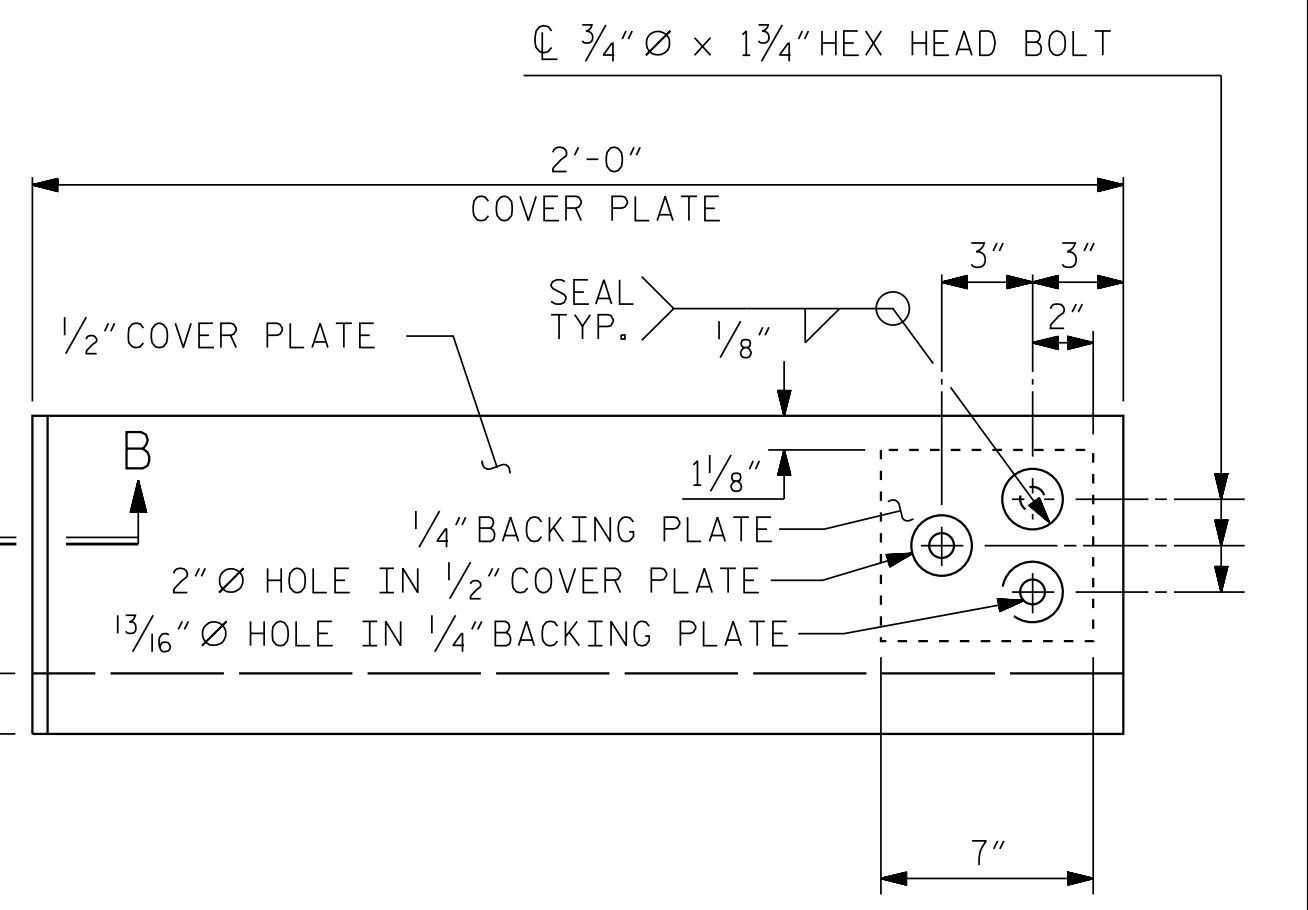


TYPE II - ELEVATION VIEW


COVER PLATE DETAILS

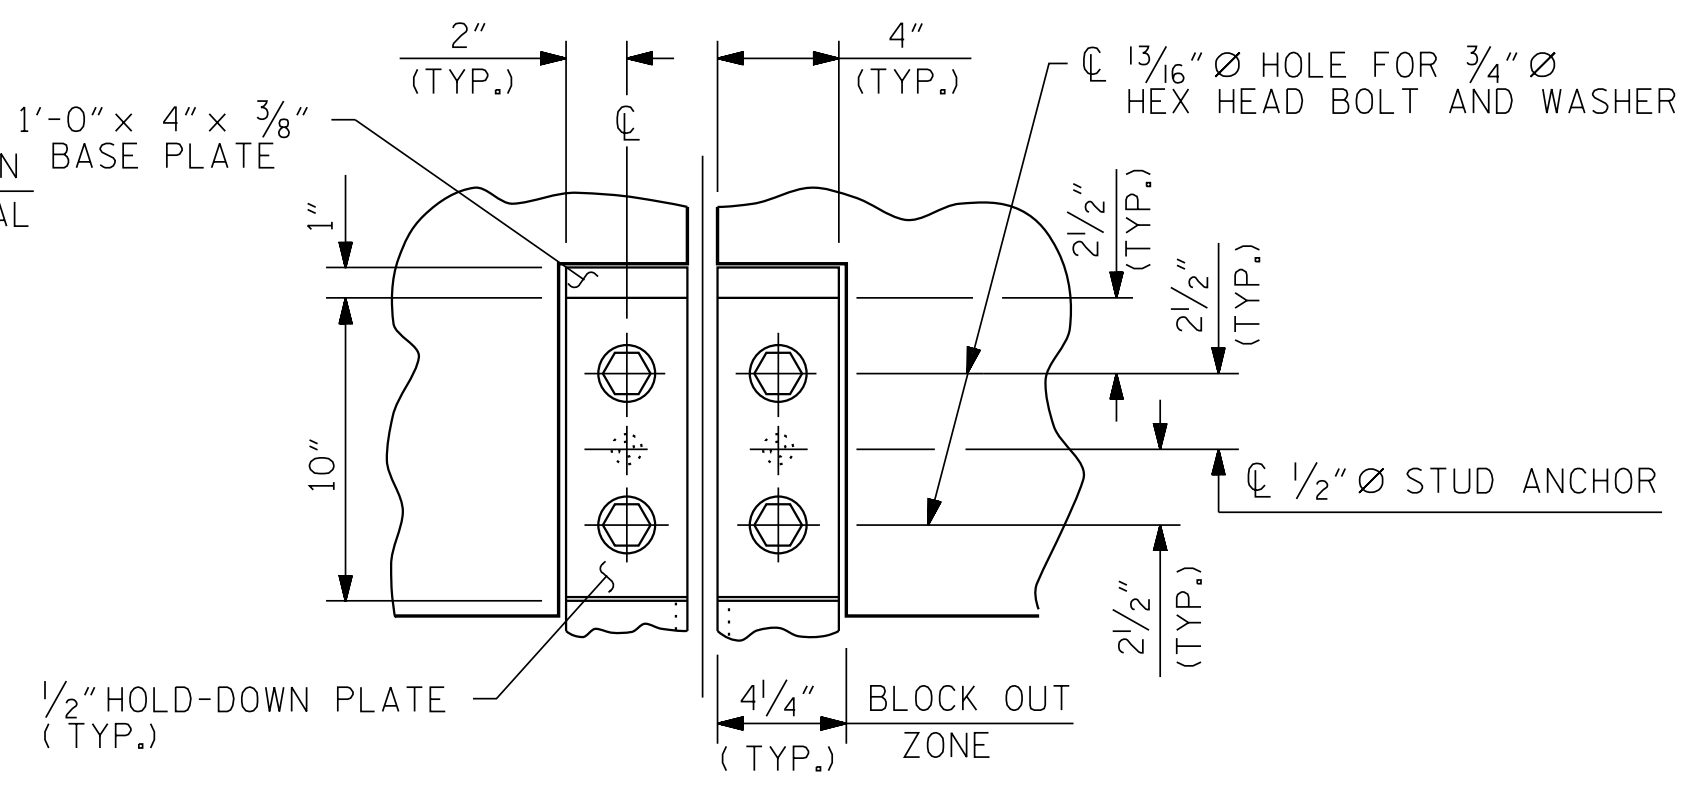

SECTION A - A

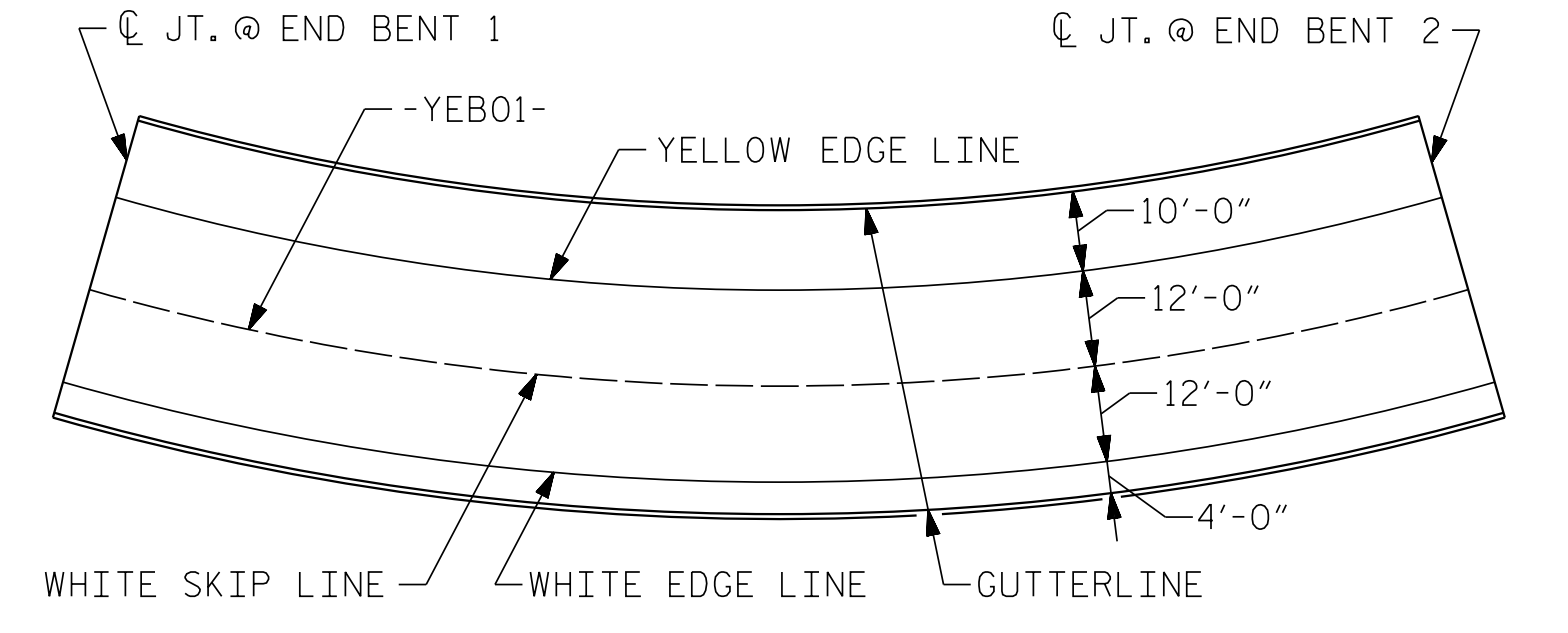


PAVEMENT MARKING ALIGNMENT

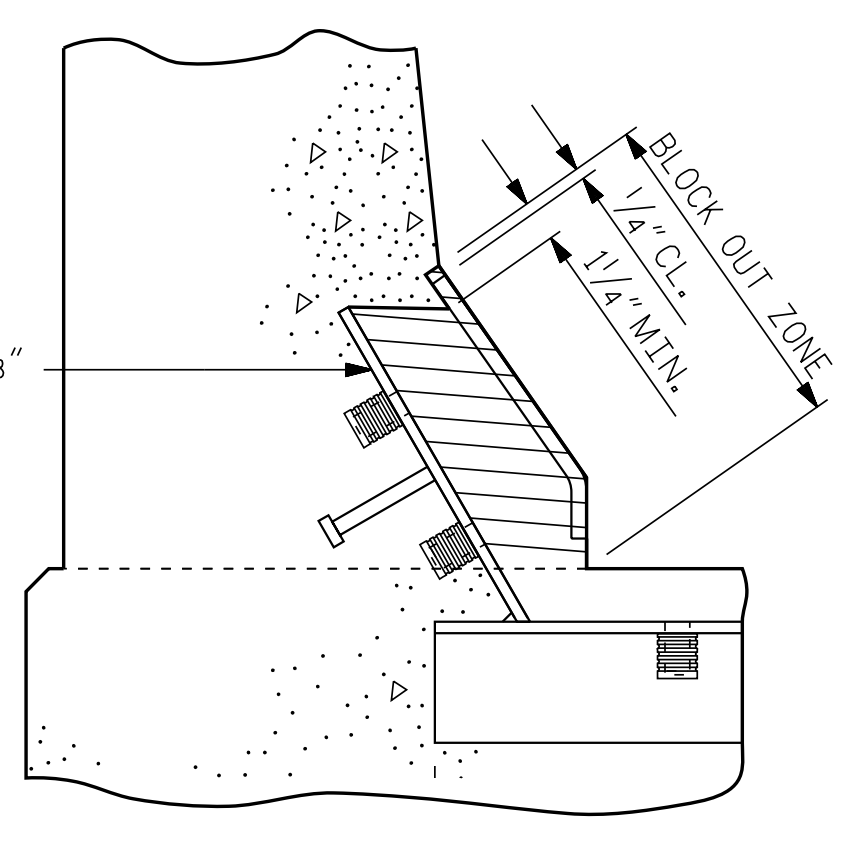


BLOCK OUT DETAIL

SEE "SECTION A - A" FOR OTHER DETAILS.

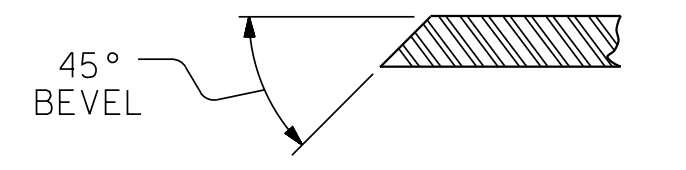

SECTION B - B

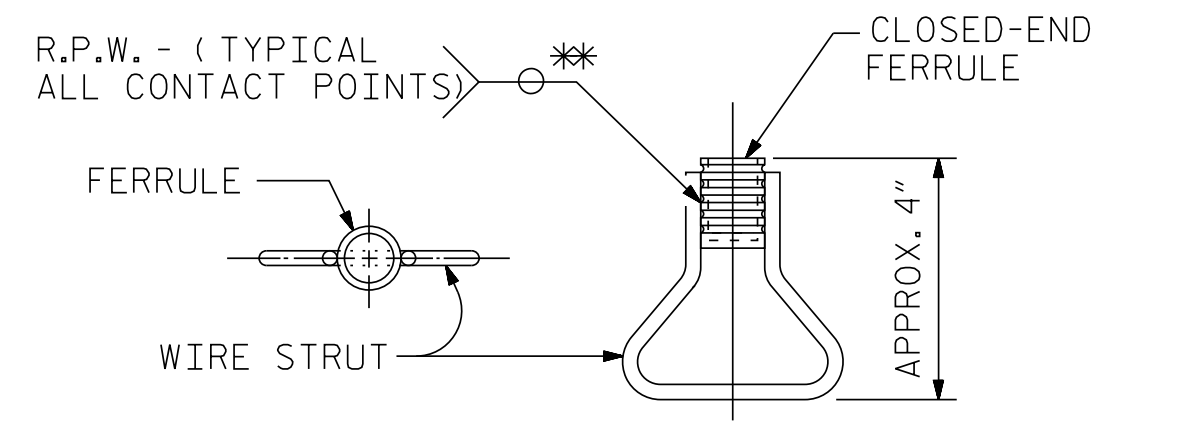

CONCRETE INSERT

* EACH WELDED ATTACHMENT OF WIRE TO FERRULE SHALL DEVELOP THE TENSILE STRENGTH OF THE WIRE.

PROJECT NO. R-5516

CRAVEN COUNTY

STATION: 32+25.84 -YEB01-
75+13.29 -L-

SHEET 2 OF 2

AECOM
AECOM TECHNICAL SERVICES, INC.
701 CORPORATE CENTER DRIVE, SUITE 475
RALEIGH, NC 27607
(919) 854-4200 www.aecom.com
AECOM License No. F-0342

4/12/2017
NORTH CAROLINA
PROFESSIONAL
SEAL
030474
ENGINEER
JOHN C. MORRISON

DocuSigned by
John C. Morrison
A2FDE142C83F4B8

STATE OF NORTH CAROLINA DEPARTMENT OF TRANSPORTATION RALEIGH STANDARD					
EXPANSION JOINT SEAL DETAILS FOR BARRIER RAIL					
REVISIONS					
NO.	BY:	DATE:	NO.	BY:	DATE:
1			3		
2			4		
SHEET NO. S-32					TOTAL SHEETS 51

ASSEMBLED BY : SGS	DATE : 09/15
CHECKED BY : JCM	DATE : 09/15
DRAWN BY : REK 9/87	REV. 10/1/11 MAA/GM
CHECKED BY : CRK 10/87	REV. 7/12 MAA/GM
	REV. 6/13 MAA/GM

DOCUMENT NOT CONSIDERED FINAL UNLESS ALL SIGNATURES COMPLETED