
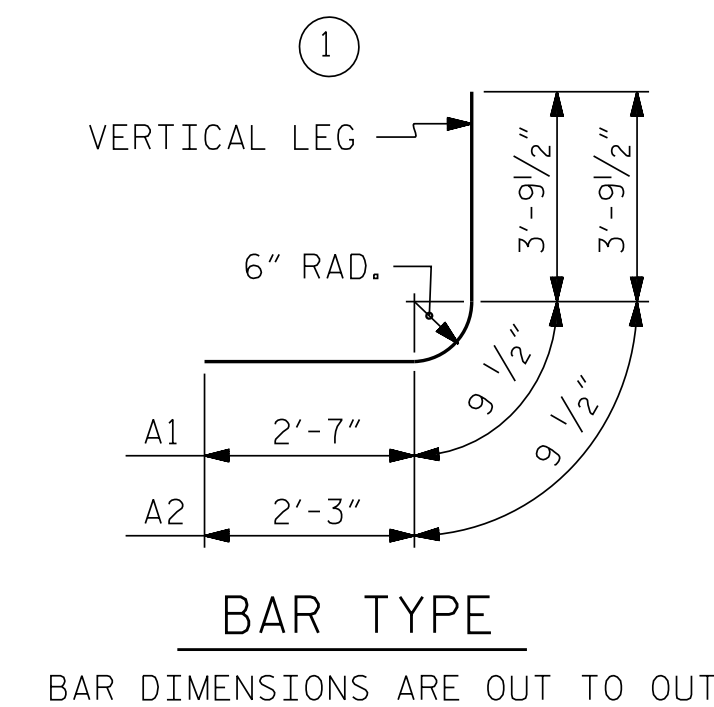


REINFORCING STEEL SCHEDULE (LEFT EXTENSION)					
BAR	NO.	SIZE	TYPE	LENGTH	WEIGHT
A1	12	#6	①	7'-2"	129
A2	12	#6	①	6'-10"	123
A100	4	#6	STR	7'-0"	43
A101	2	#6	STR	4'-8"	15
A102	2	#6	STR	1'-1"	4
A200	4	#6	STR	7'-0"	43
A201	2	#6	STR	4'-8"	15
A202	2	#6	STR	1'-1"	4
A300	4	#6	STR	7'-0"	43
A301	2	#6	STR	4'-8"	15
A302	2	#6	STR	1'-1"	4
A400	4	#6	STR	7'-0"	43
A401	2	#6	STR	4'-8"	15
A402	2	#6	STR	1'-1"	4
B1	12	#4	STR	6'-1"	49
C1	46	#4	STR	5'-8"	173
D1	18	#6	STR	2'-6"	68
G1	4	#5	STR	7'-3"	30
S1	6	#8	STR	7'-3"	117
S2	9	#8	STR	7'-3"	174
TOTAL EPOXY COATED REINFORCING STEEL					1111

REINFORCING STEEL SCHEDULE (RIGHT EXTENSION)					
BAR	NO.	SIZE	TYPE	LENGTH	WEIGHT
A1	44	#6	①	7'-2"	474
A2	44	#6	①	6'-10"	452
A100	20	#6	STR	7'-0"	211
A101	2	#6	STR	4'-9"	15
A102	2	#6	STR	1'-0"	4
A200	20	#6	STR	7'-0"	211
A201	2	#6	STR	4'-9"	15
A202	2	#6	STR	1'-0"	4
A300	20	#6	STR	7'-0"	211
A301	2	#6	STR	4'-9"	15
A302	2	#6	STR	1'-0"	4
A400	20	#6	STR	7'-0"	211
A401	2	#6	STR	4'-9"	15
A402	2	#6	STR	1'-0"	4
B1	44	#4	STR	6'-1"	177
C2	46	#4	STR	21'-8"	658
D1	18	#6	STR	2'-6"	68
G1	4	#5	STR	7'-3"	30
S1	6	#8	STR	7'-3"	117
S2	9	#8	STR	7'-3"	174
TOTAL EPOXY COATED REINFORCING STEEL					3070

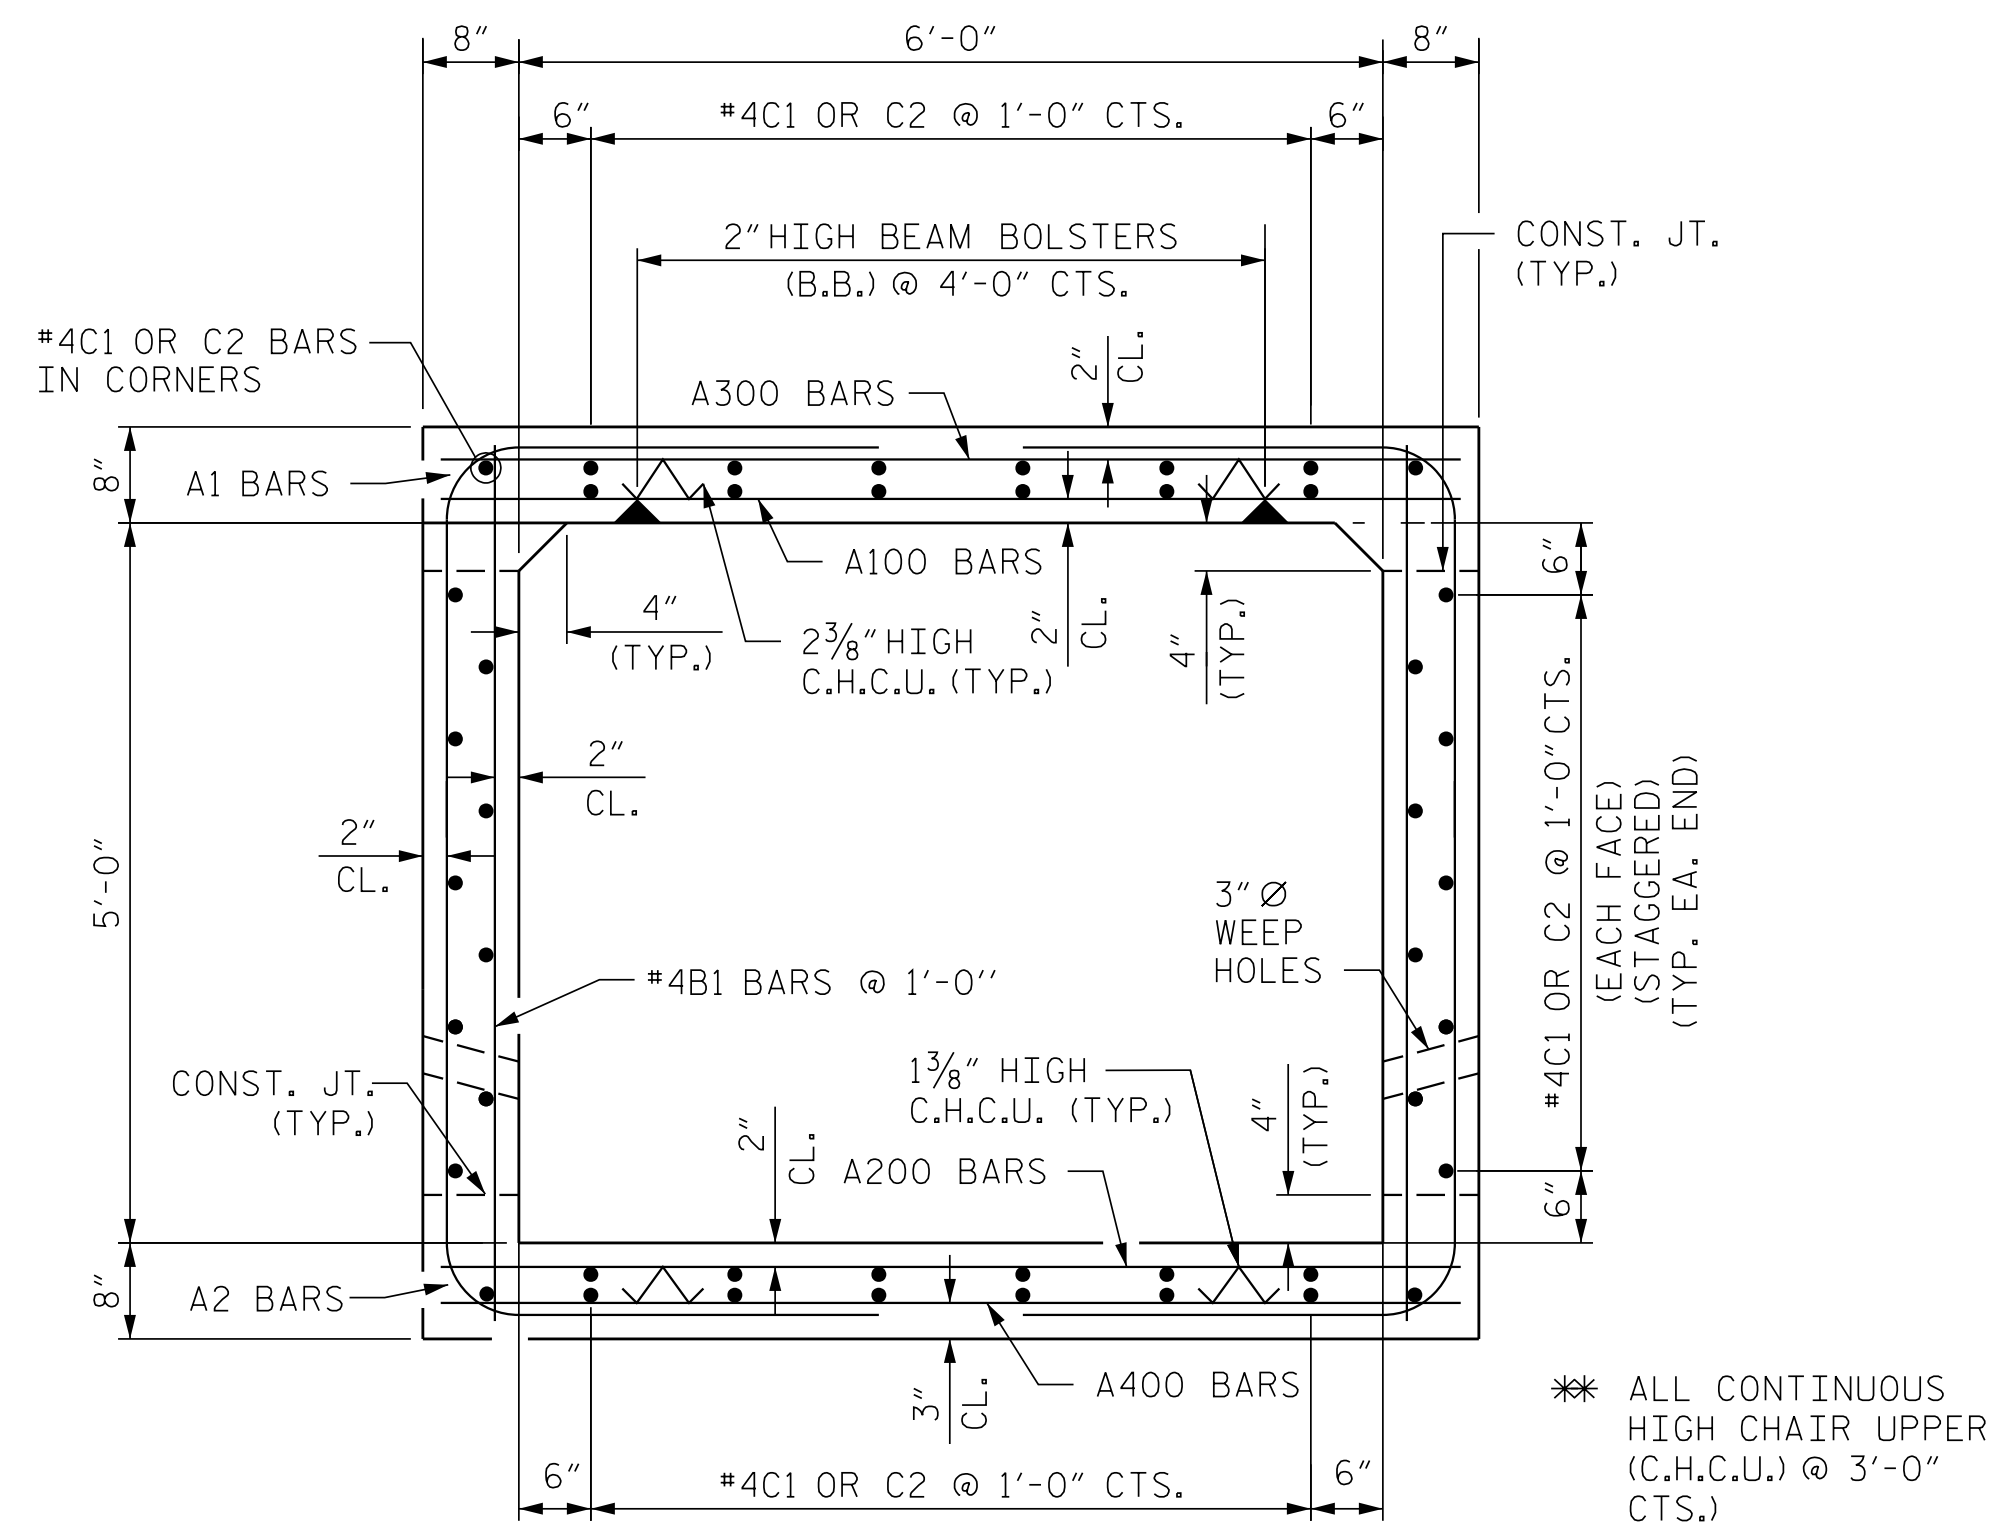

RIGHT ANGLE SECTION OF BARREL
(THERE ARE 46 "C" BARS IN SECTION OF BARREL)

DATE: 4/7/2017
TIME: 2:33:54 PM

USER: nrc1503
DGN: R:\6328444_Syncum_Road\400_Technical\08_Structure\Culverts\41_L020_C1-4_RB516_SML_SEC.dgn

DRAWN BY : NKB DATE : 03/16
CHECKED BY : JCM DATE : 03/16
DESIGN E.O.R. : JCM DATE : 05/16

PROJECT NO. R-5516
CRAVEN COUNTY
STATION: 78+08.84 -L-

SHEET 4 OF 7

AECOM
AECOM TECHNICAL SERVICES, INC.
701 CORPORATE CENTER DRIVE, SUITE 475
RALEIGH, NC 27607
(919) 854-6200 www.aecom.com
AECOM License No. F-0342

4/12/2017

NORTH CAROLINA
PROFESSIONAL
SEAL
030474
ENGINEER
JOHN C. MORRISON

DocuSign
John C. Morrison
A3FDE142C28F4AB

STATE OF NORTH CAROLINA
DEPARTMENT OF TRANSPORTATION
RALEIGH

SINGLE 6FT. X 5FT.
CONCRETE BOX CULVERT
75° SKEW

REVISIONS

NO.	BY:	DATE:	NO.	BY:	DATE:
1			3		
2			4		

SHEET NO.
C1-4
TOTAL SHEETS
7

DOCUMENT NOT CONSIDERED
FINAL UNLESS ALL
SIGNATURES COMPLETED