




PLAN W2

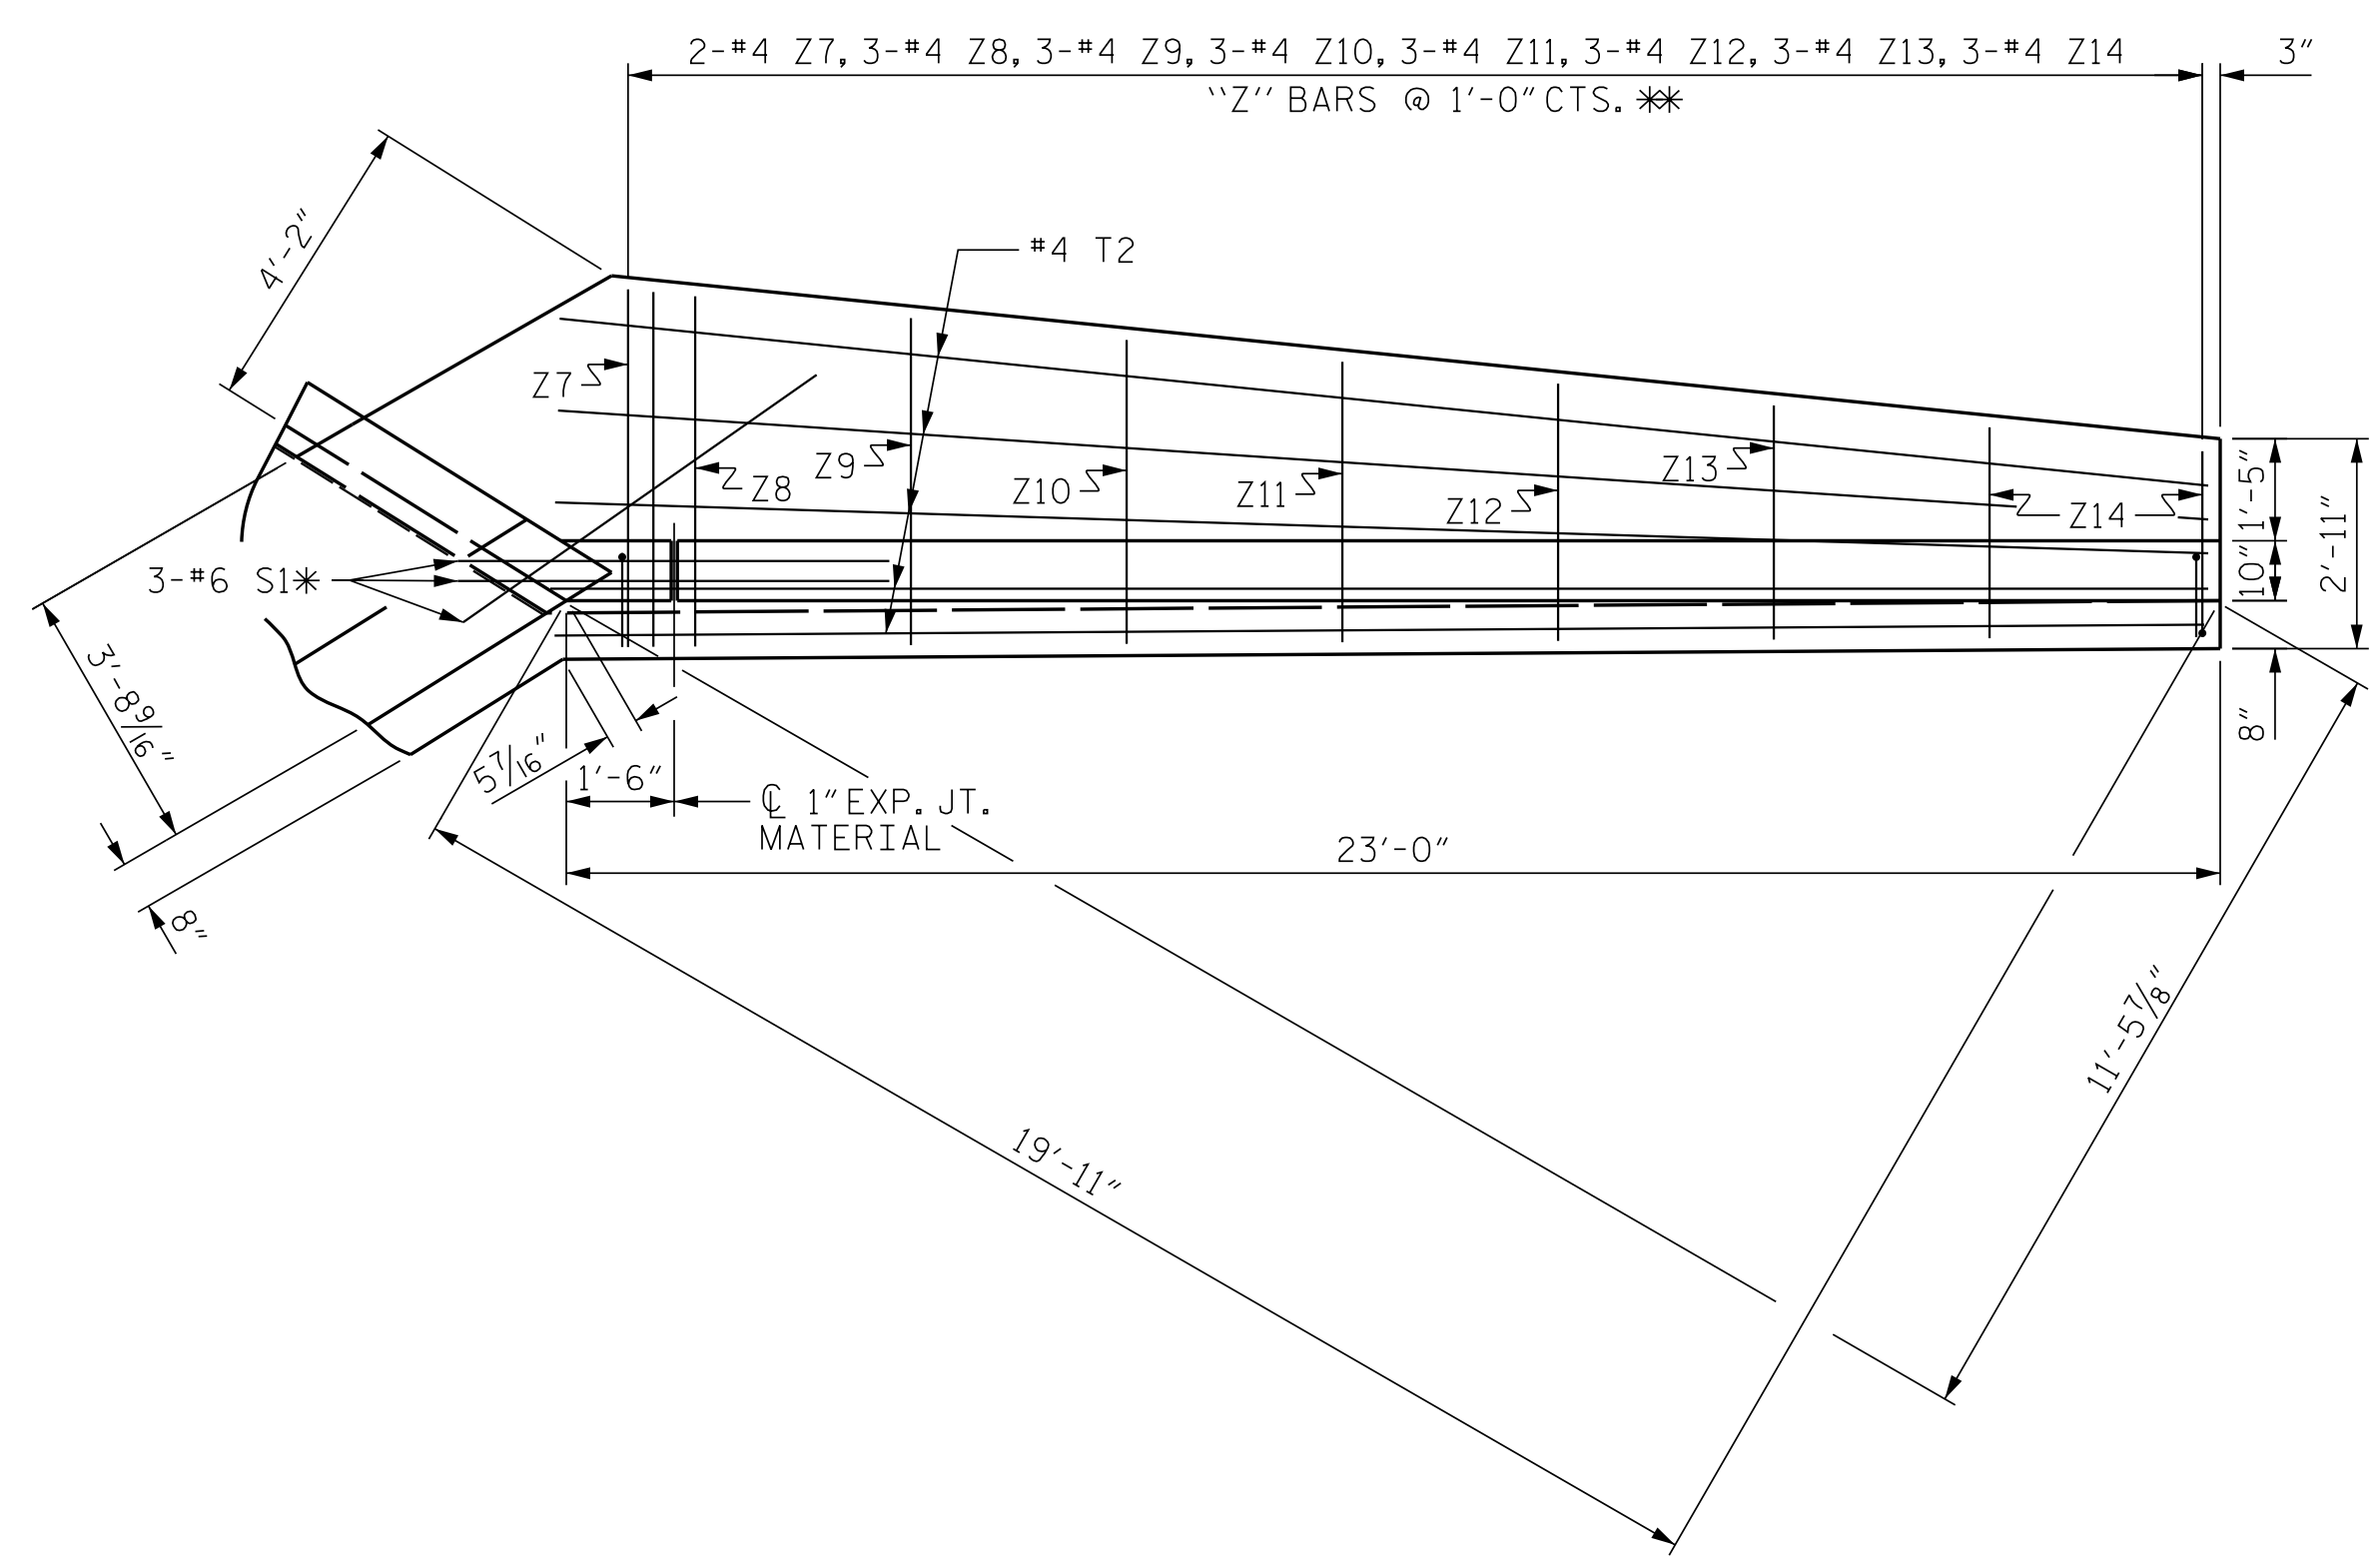


PLAN W1

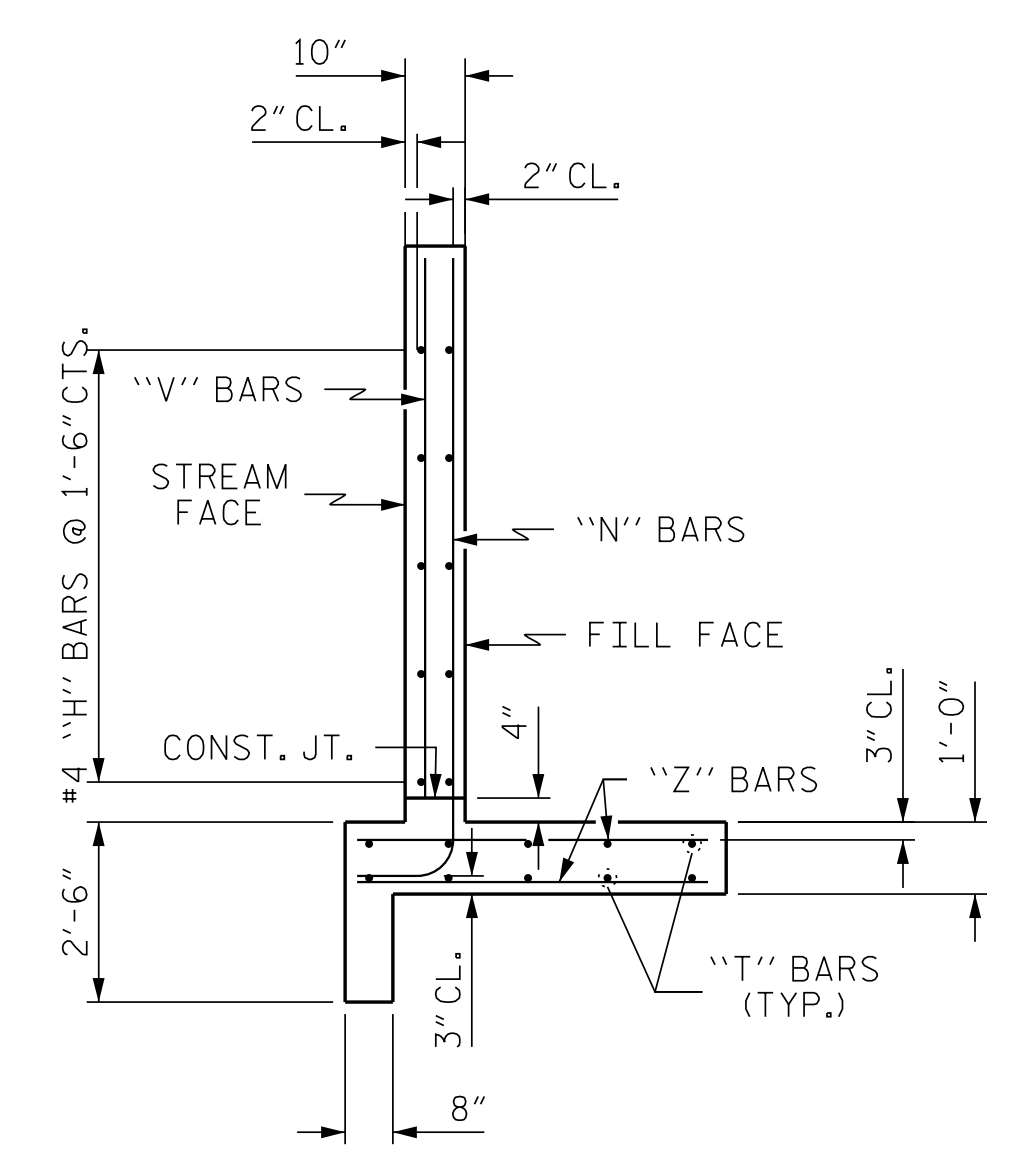

TYPICAL WING SECTION

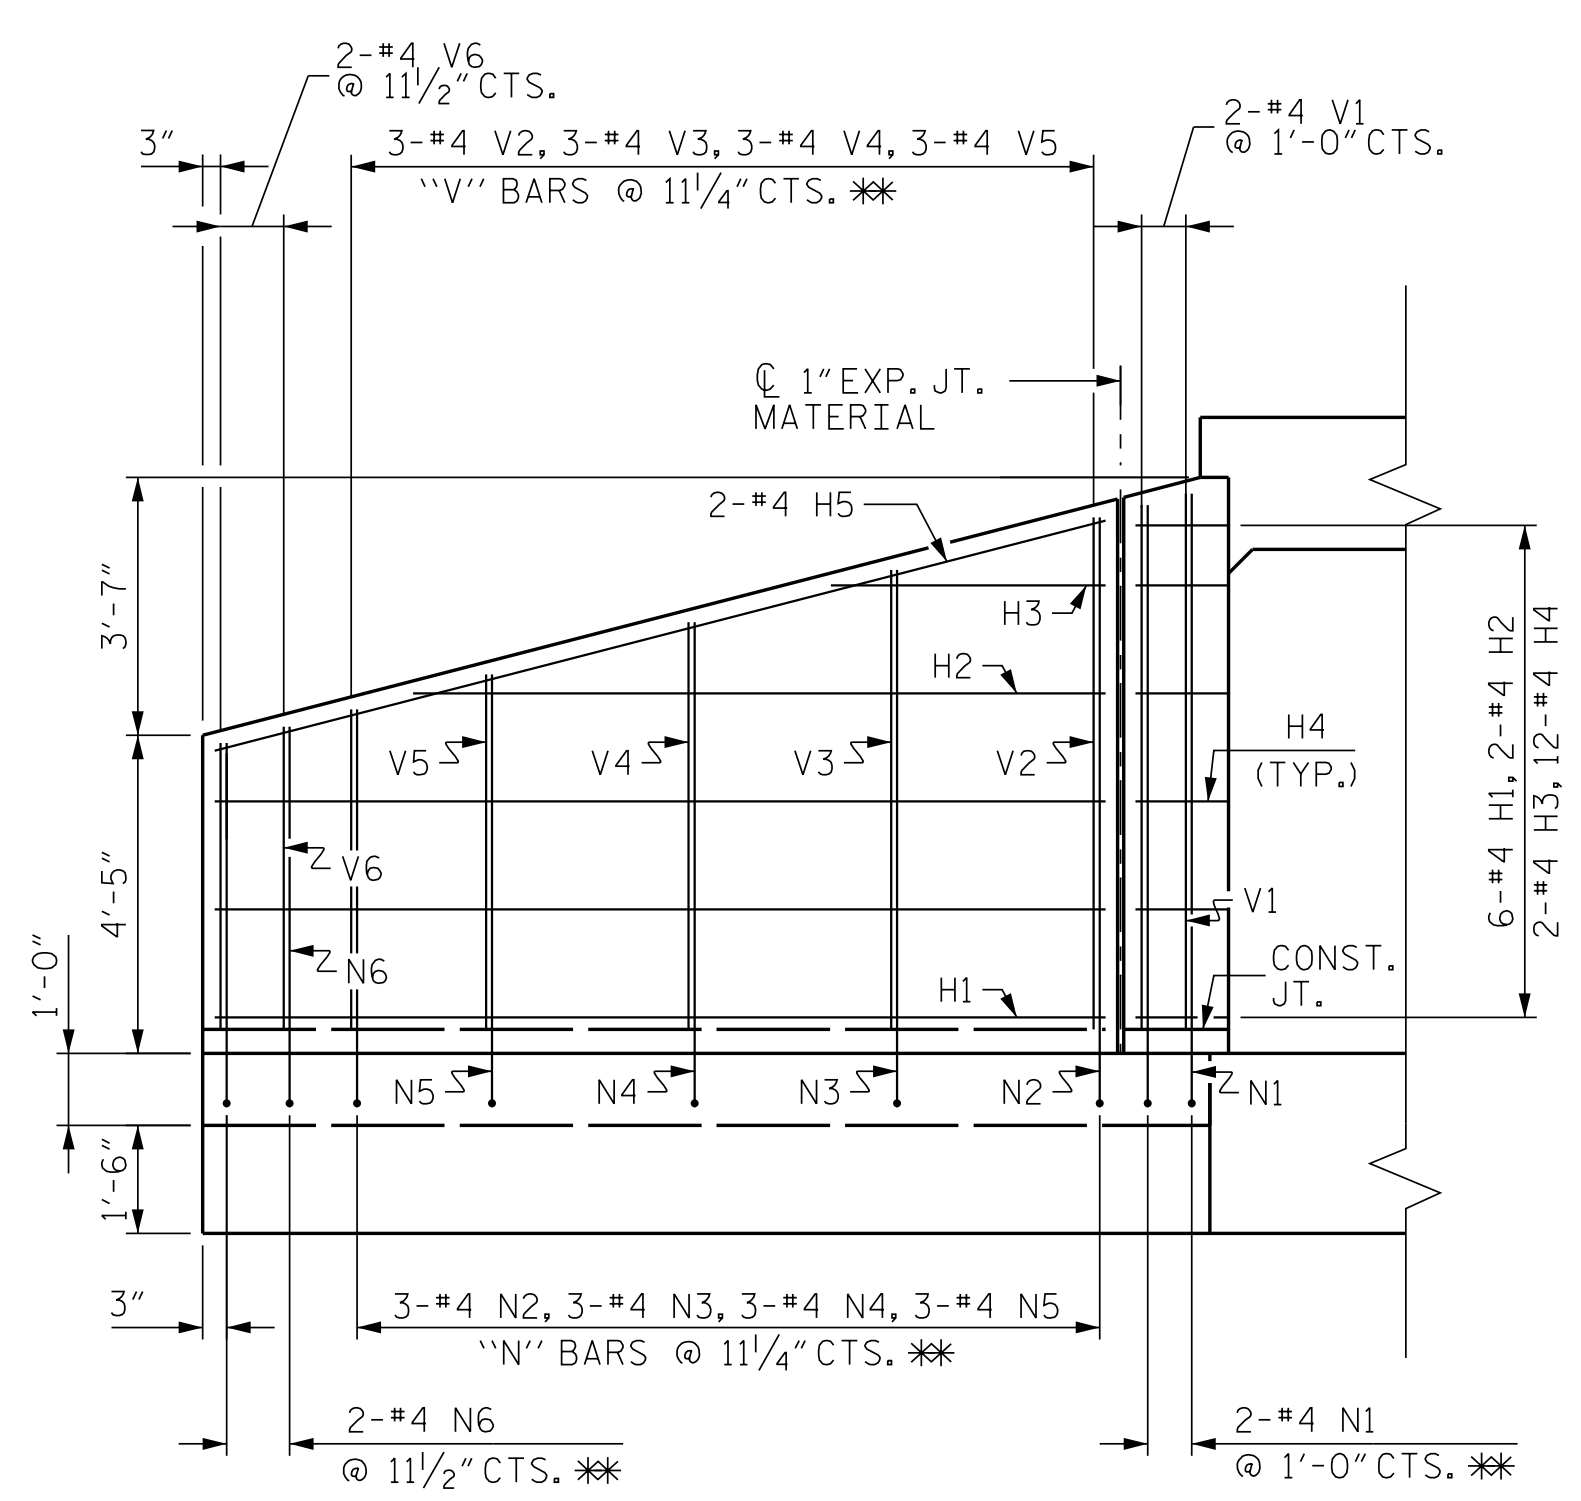

ELEVATION W2

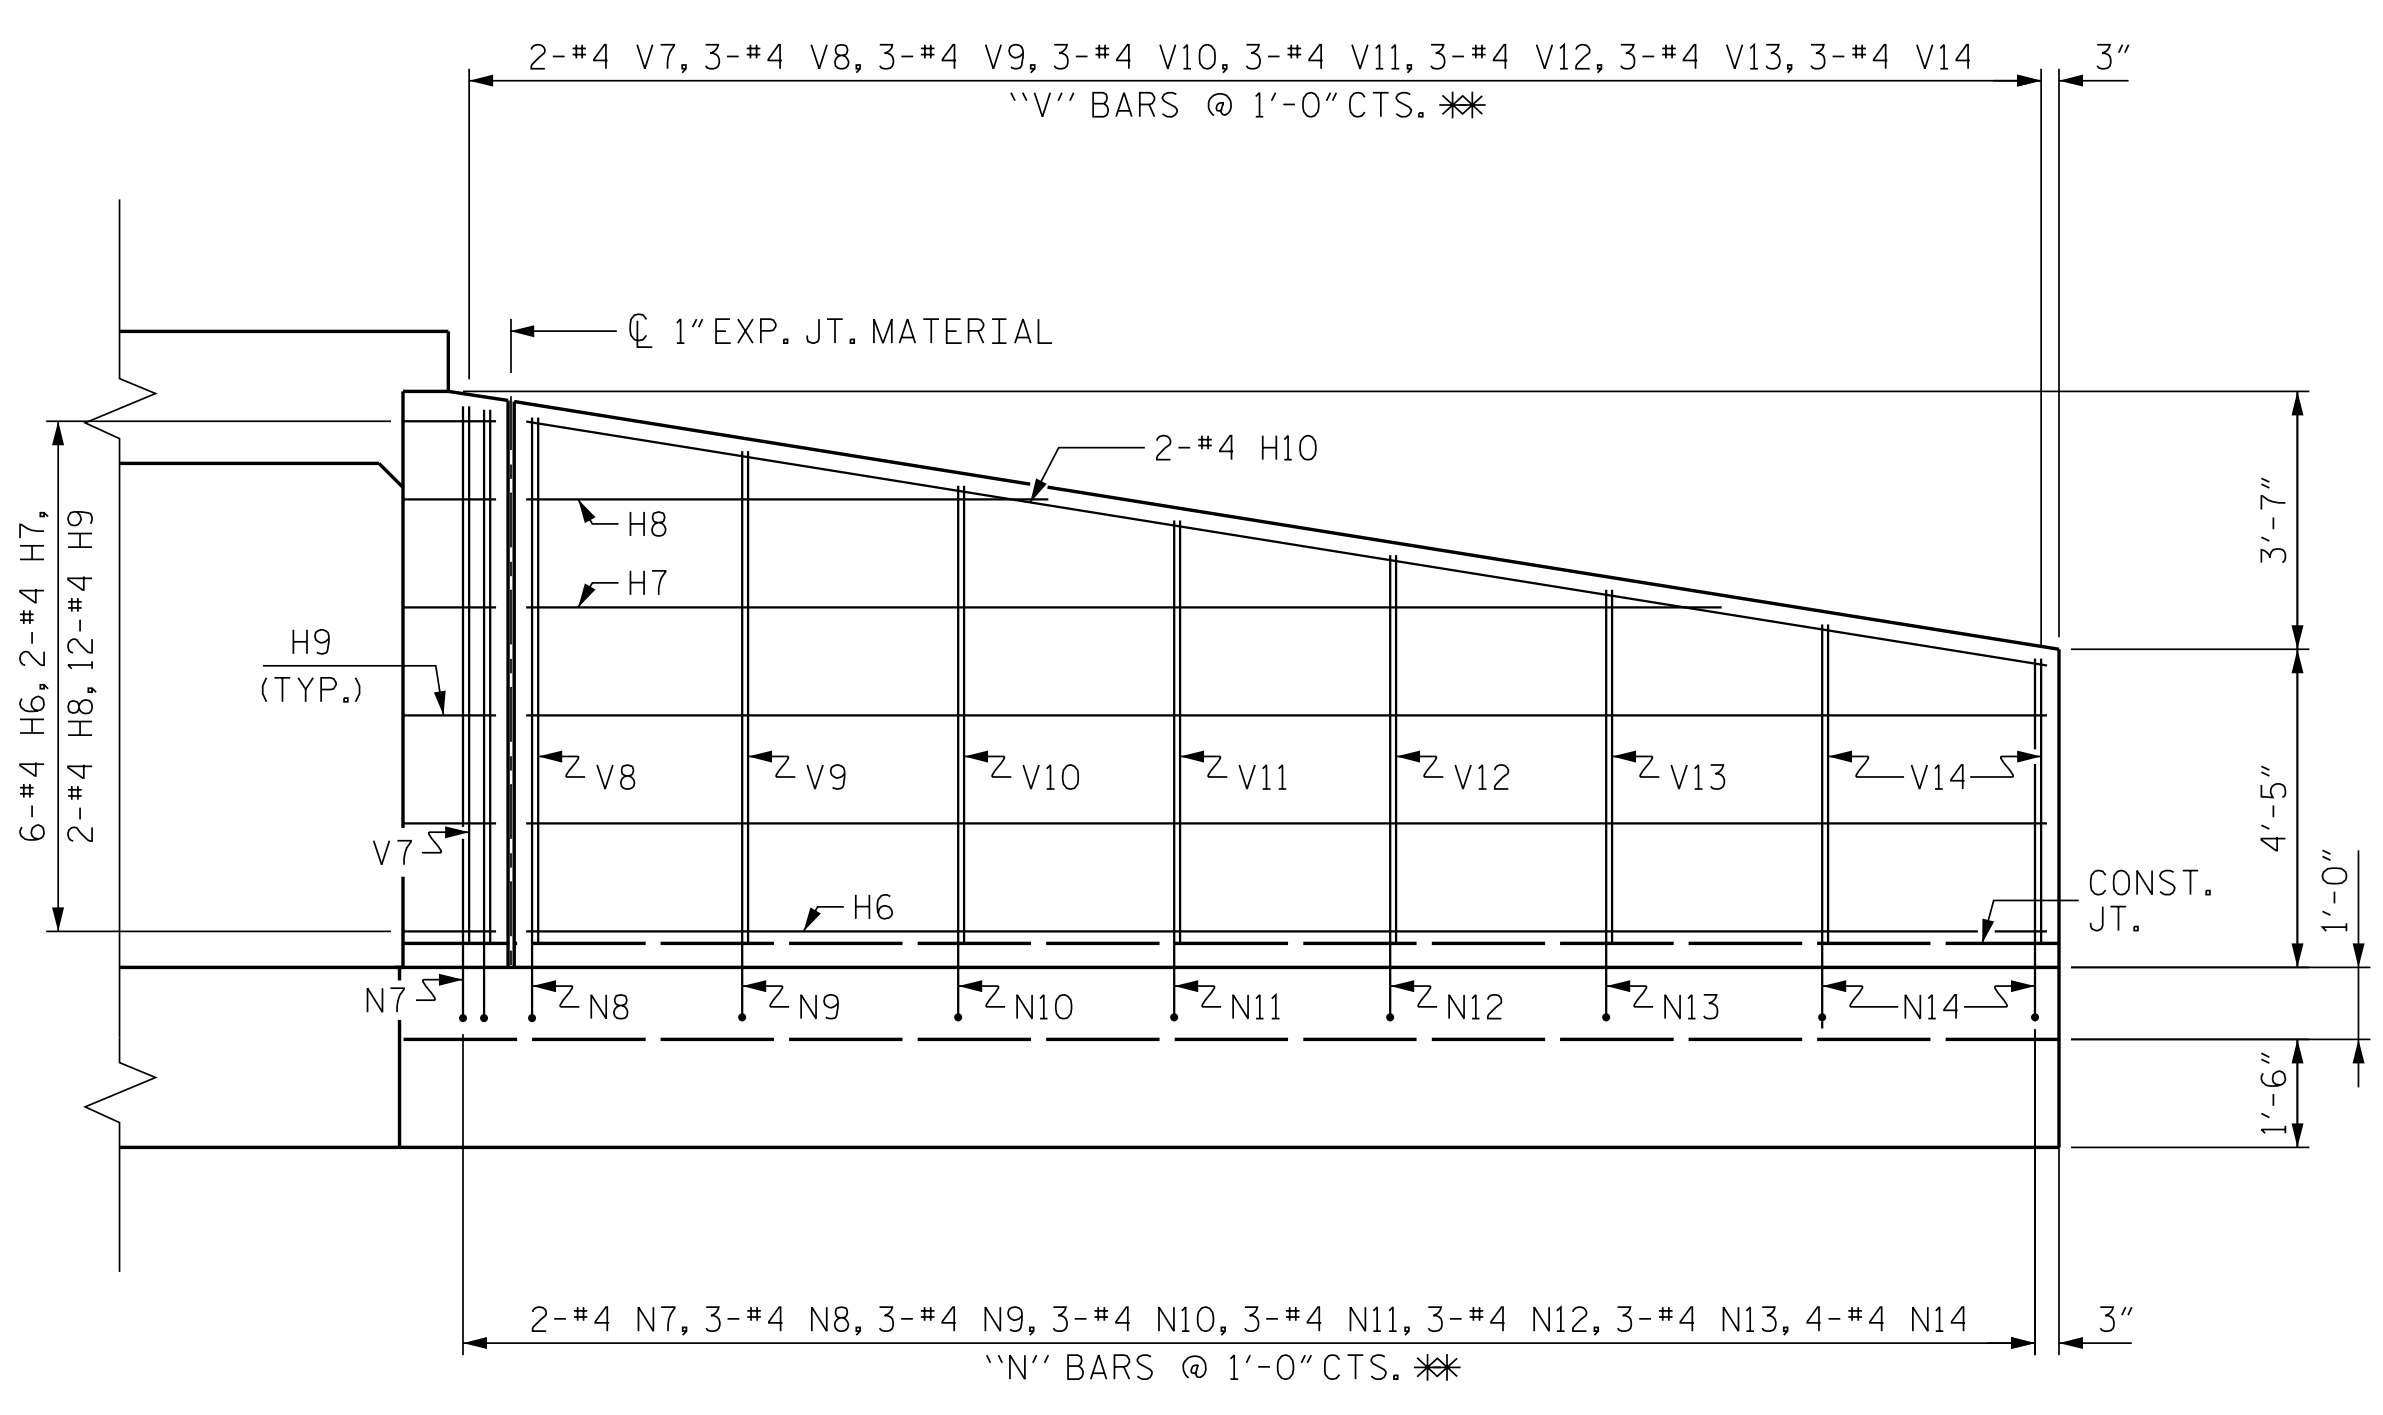

ELEVATION W1

PROJECT NO. R-5516
 CRAVEN COUNTY
 STATION: 26+94.23 -Y09A-
 SHEET 5 OF 6

AECOM
 AECOM TECHNICAL SERVICES, INC.
 701 CORPORATE CENTER DRIVE, SUITE 475
 RALEIGH, NC 27607
 (919) 854-6200 www.aecom.com
 AECOM License No. F-0342

4/12/2017
 NORTH CAROLINA
 PROFESSIONAL
 SEAL
 030474
 ENGINEER
 JOHN C. MORRISON

DocuSign
 John C. Morrison
 A3FDE14202F4AB

STATE OF NORTH CAROLINA DEPARTMENT OF TRANSPORTATION RALEIGH					
WINGS FOR CONCRETE BOX CULVERT					
H = 7'-0" SLOPE = 3:1 116° SKEW					
REVISIONS					
NO.	BY:	DATE:	NO.	BY:	DATE:
1			3		
2			4		
SHEET NO. C2-5					TOTAL SHEETS 6

DRAWN BY : NKB DATE : 03/16
 CHECKED BY : JCM DATE : 03/16
 DESIGN E.O.R. : JCM DATE : 05/16

DOCUMENT NOT CONSIDERED
 FINAL UNLESS ALL
 SIGNATURES COMPLETED

DATE: 4/7/2017 TIME: 2:36:55 PM
 USER: jcm1630444-Strucon RoadM00_Technical\W08_Structure\Code\Culverts\412_025_C2-5_A5B16_WING.dgn
 DN: R:\6302444-Strucon RoadM00_Technical\W08_Structure\Code\Culverts\412_025_C2-5_A5B16_WING.dgn