


TEMPORARY PAVEMENT
 -L- STA 22+58 +/- TO 23+67 +/-
 1.5" S9.5B
 SEE RDY PLANS

② QUANTITY = 60 SF
 TEMPORARY SHORING LOCATION
 -L- STA 22+79 +/- TO 22+99 +/-
 27' RIGHT
 (SEE TMP-2B FOR DATA)


REMOVE EXISTING GUARD RAIL
 (SEE PHASE I, STEP 2A)

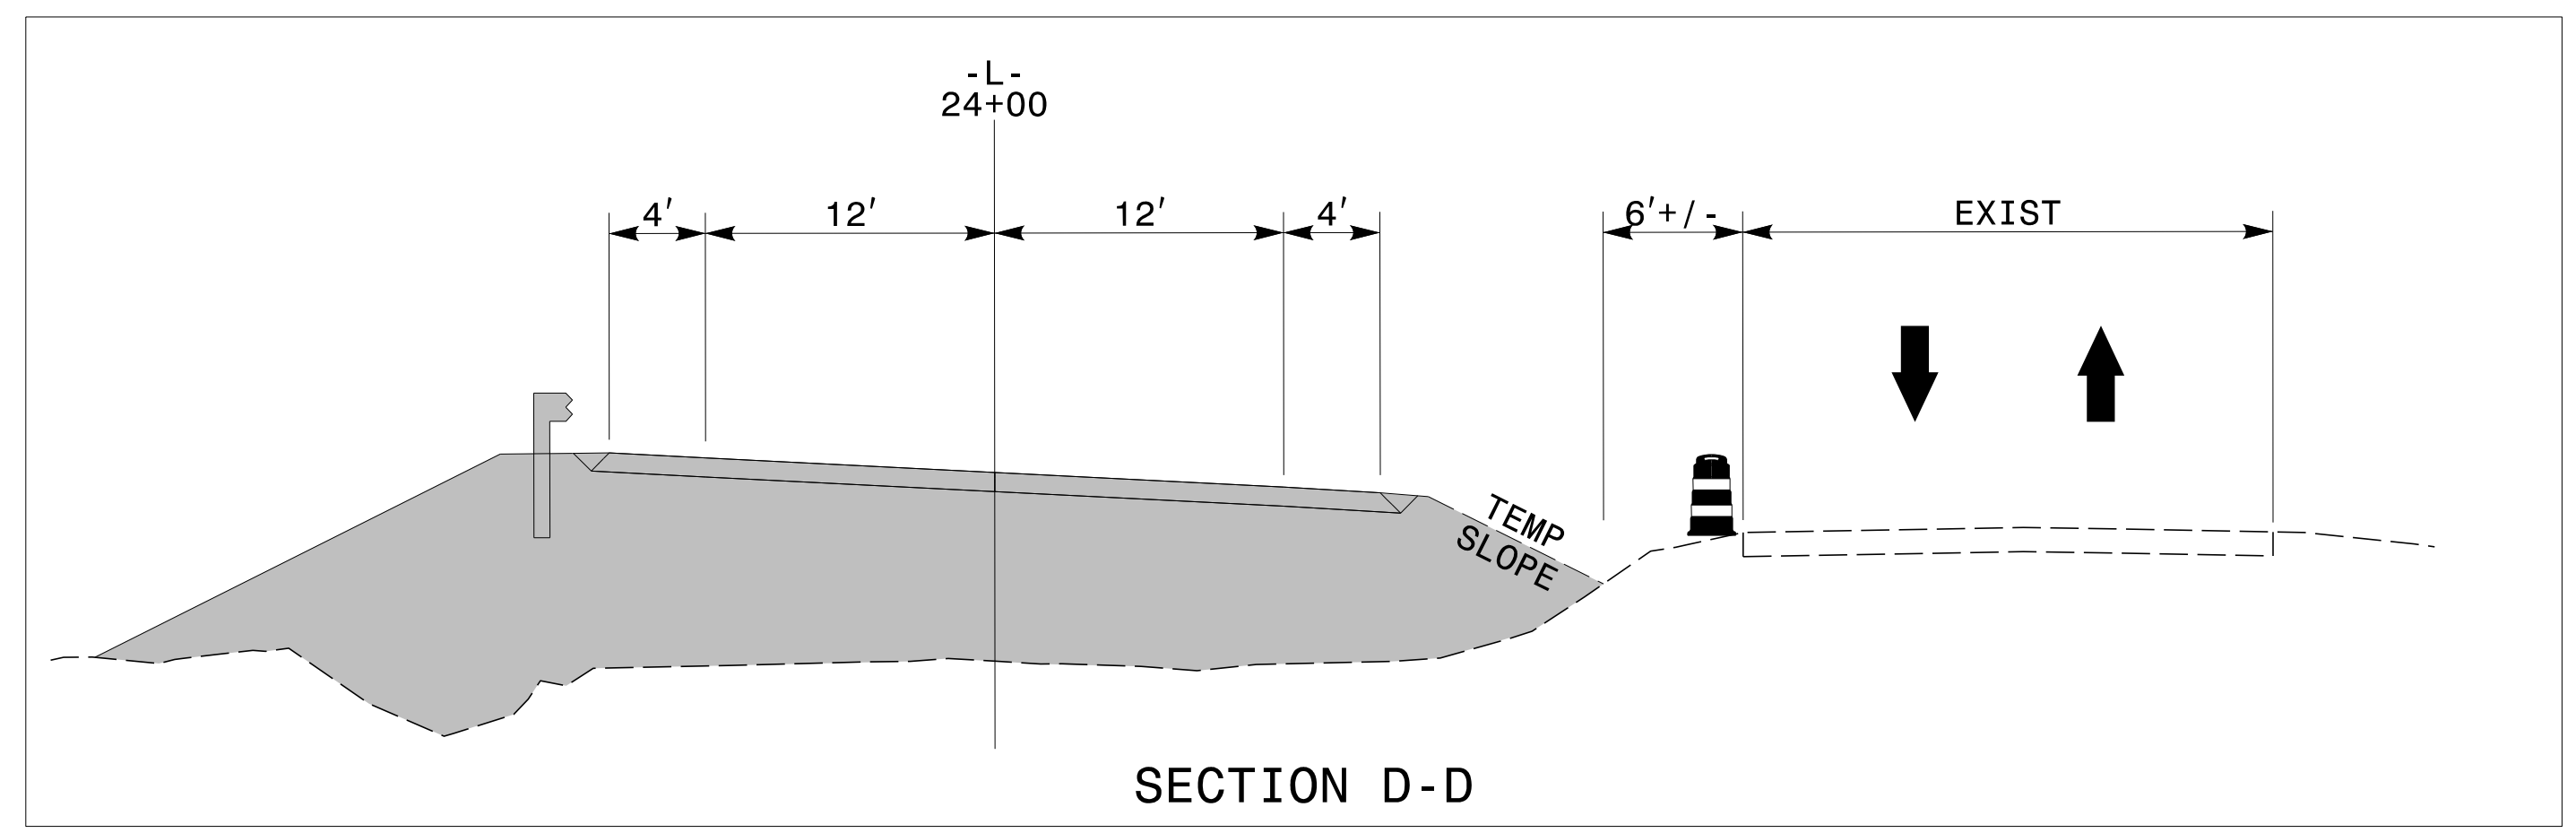

APPROVED: *Samuel D. Coleman*
 DATE: 3/21/2017

6990BECF4599410

DOCUMENT NOT CONSIDERED FINAL
 UNLESS ALL SIGNATURES COMPLETED

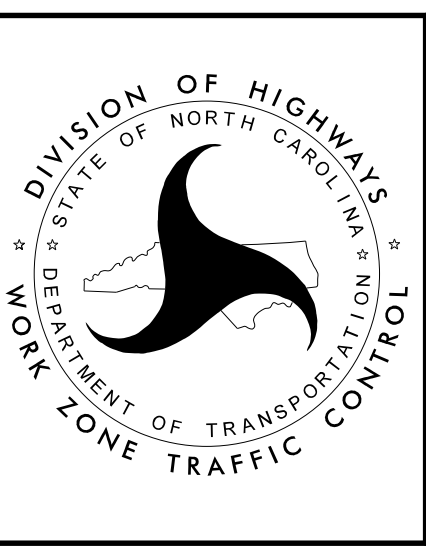

PHASE I

3/20/2017
 R:\ip\projects-B\B5165\TrafficControl\CP\B5165_TC_TMP05.dgn
 User: drcardson