



PLAN OF UNIT

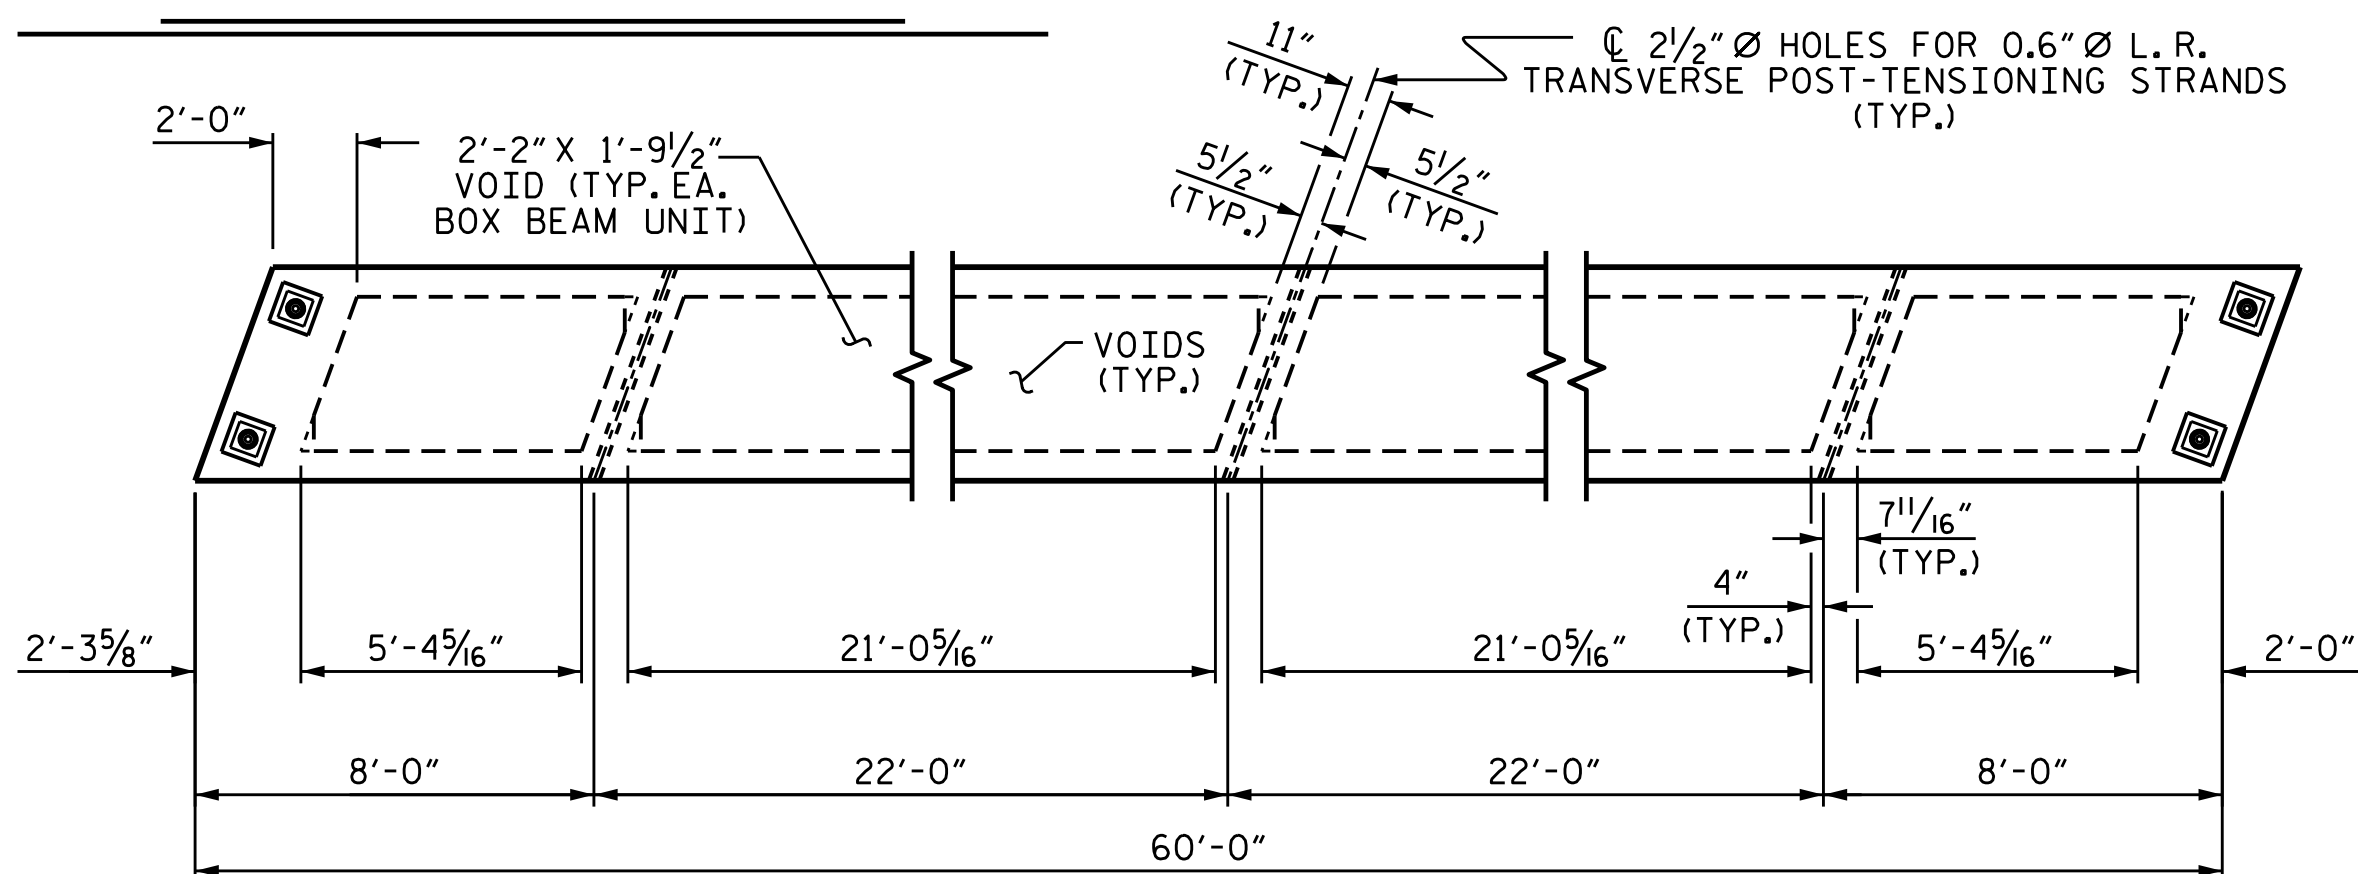

DIAPHRAGM AND VOID LAYOUT

PROJECT NO. B-5165
DAVIDSON COUNTY
 STATION: 22+12.00 -L-
 SHEET 4 OF 7

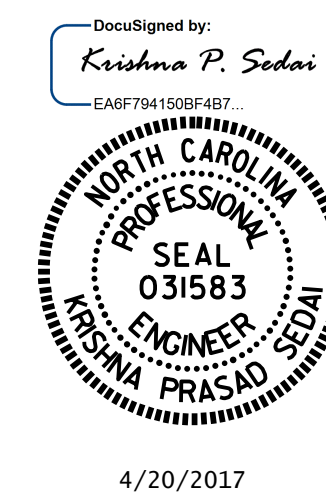

STATE OF NORTH CAROLINA
 DEPARTMENT OF TRANSPORTATION
 RALEIGH
 PLAN OF 60' UNIT
 36'-6" CLEAR ROADWAY
 110° SKEW

DRAWN BY : H. B. DESAI DATE : 10/11/16
 CHECKED BY : T. L. AVERETTE DATE : 2/13/17
 DESIGN ENGINEER OF RECORD: K. P. SEDA DATE : 2/24/17

20-APR-2017 12:03
 P:\Structures\Final Plans\B-5165.SMU.PS.dgn
 kpschd

DOCUMENT NOT CONSIDERED
 FINAL UNLESS ALL
 SIGNATURES COMPLETED

REVISIONS						SHEET NO.
NO.	BY:	DATE:	NO.	BY:	DATE:	S-8
1			3			TOTAL SHEETS
2			4			24