



PLAN

| ESTIMATED QUANTITIES          |                                      |                            |
|-------------------------------|--------------------------------------|----------------------------|
| BRIDGE @<br>STA. 22+12.00 -L- | RIP RAP<br>CLASS II<br>(2'-0" THICK) | GEOTEXTILE<br>FOR DRAINAGE |
|                               | TONS                                 | SQUARE YARDS               |
| END BENT 1                    | 315                                  | 350                        |
| END BENT 2                    | 285                                  | 315                        |

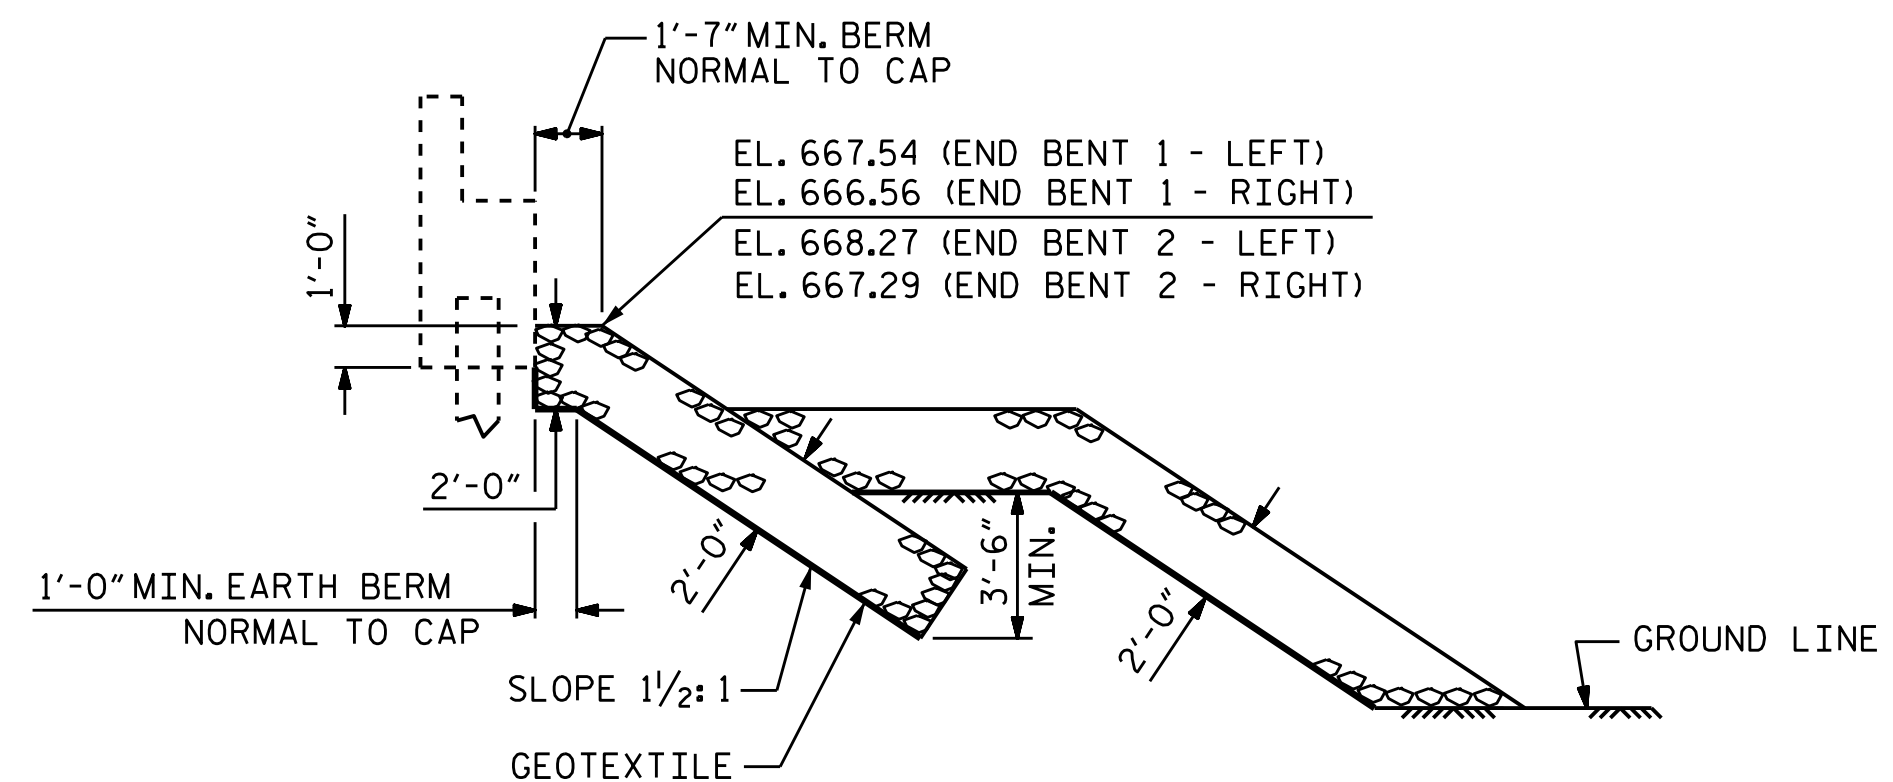


SECTION H-H

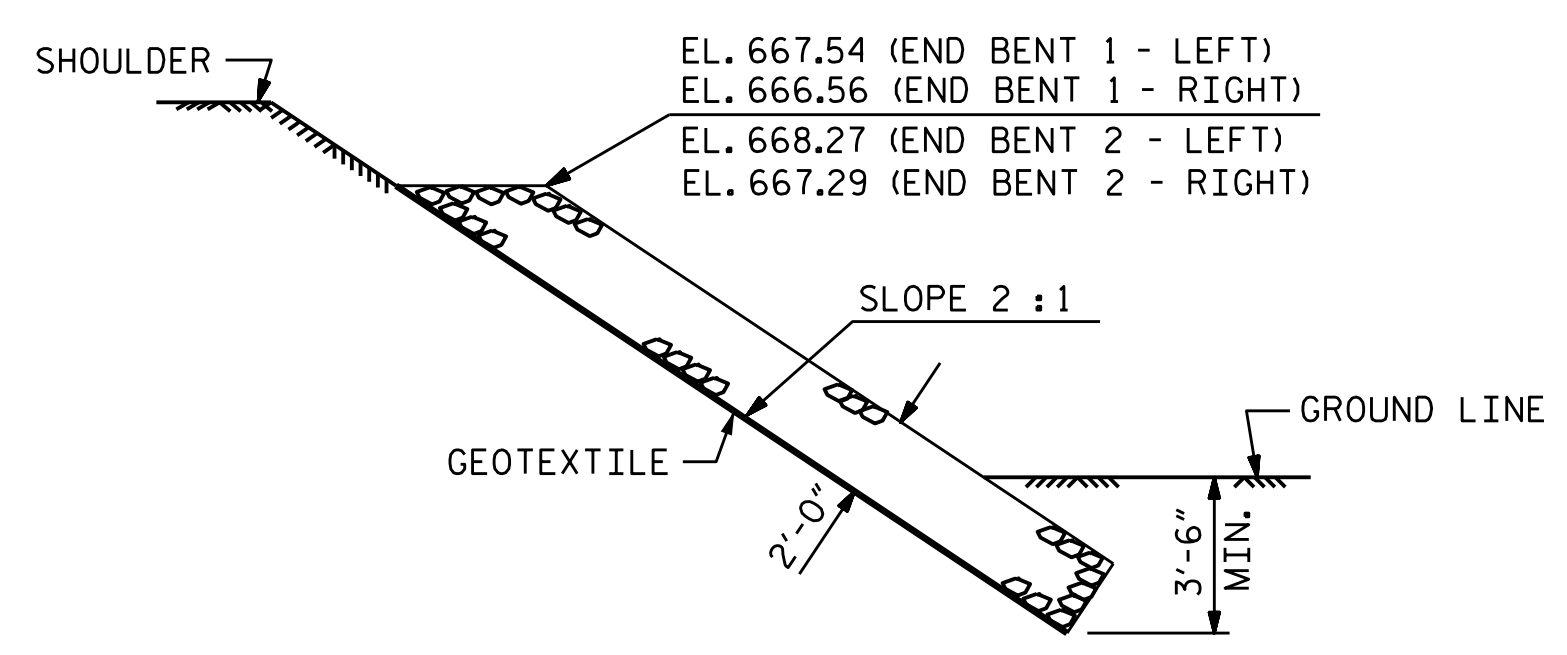

SECTION C-C

PROJECT NO. B-5165  
DAVIDSON COUNTY  
 STATION: 22+12.00 -L-

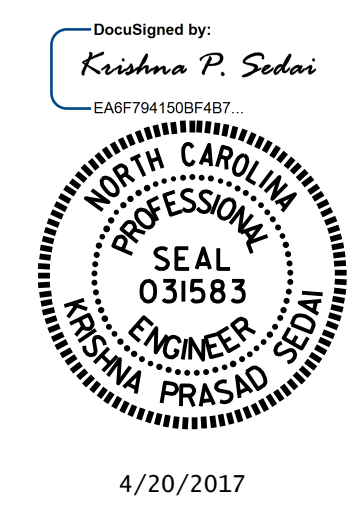

STATE OF NORTH CAROLINA  
 DEPARTMENT OF TRANSPORTATION  
 RALEIGH

STANDARD  
 = RIP RAP DETAILS =

|                            |                      |
|----------------------------|----------------------|
| ASSEMBLED BY : K. P. SEDAI | DATE : 4/27/16       |
| CHECKED BY : R. P. PATEL   | DATE : 5/7/16        |
| DRAWN BY : REK 1/84        | REV. 5/1/06R TLA/GM  |
| CHECKED BY : ROU 1/84      | REV. 10/1/11 MAA/GM  |
|                            | REV. 12/21/11 MAA/GM |

DOCUMENT NOT CONSIDERED  
 FINAL UNLESS ALL  
 SIGNATURES COMPLETED

| REVISIONS |     |       |     |     |       | SHEET NO.    |
|-----------|-----|-------|-----|-----|-------|--------------|
| NO.       | BY: | DATE: | NO. | BY: | DATE: | S-23         |
| 1         |     |       | 3   |     |       | TOTAL SHEETS |
| 2         |     |       | 4   |     |       | 24           |