



TYPICAL SECTION NO. 12

USE TYPICAL SECTION NO. 12
-Y8- STA. 10+39.51 TO 10+75.00

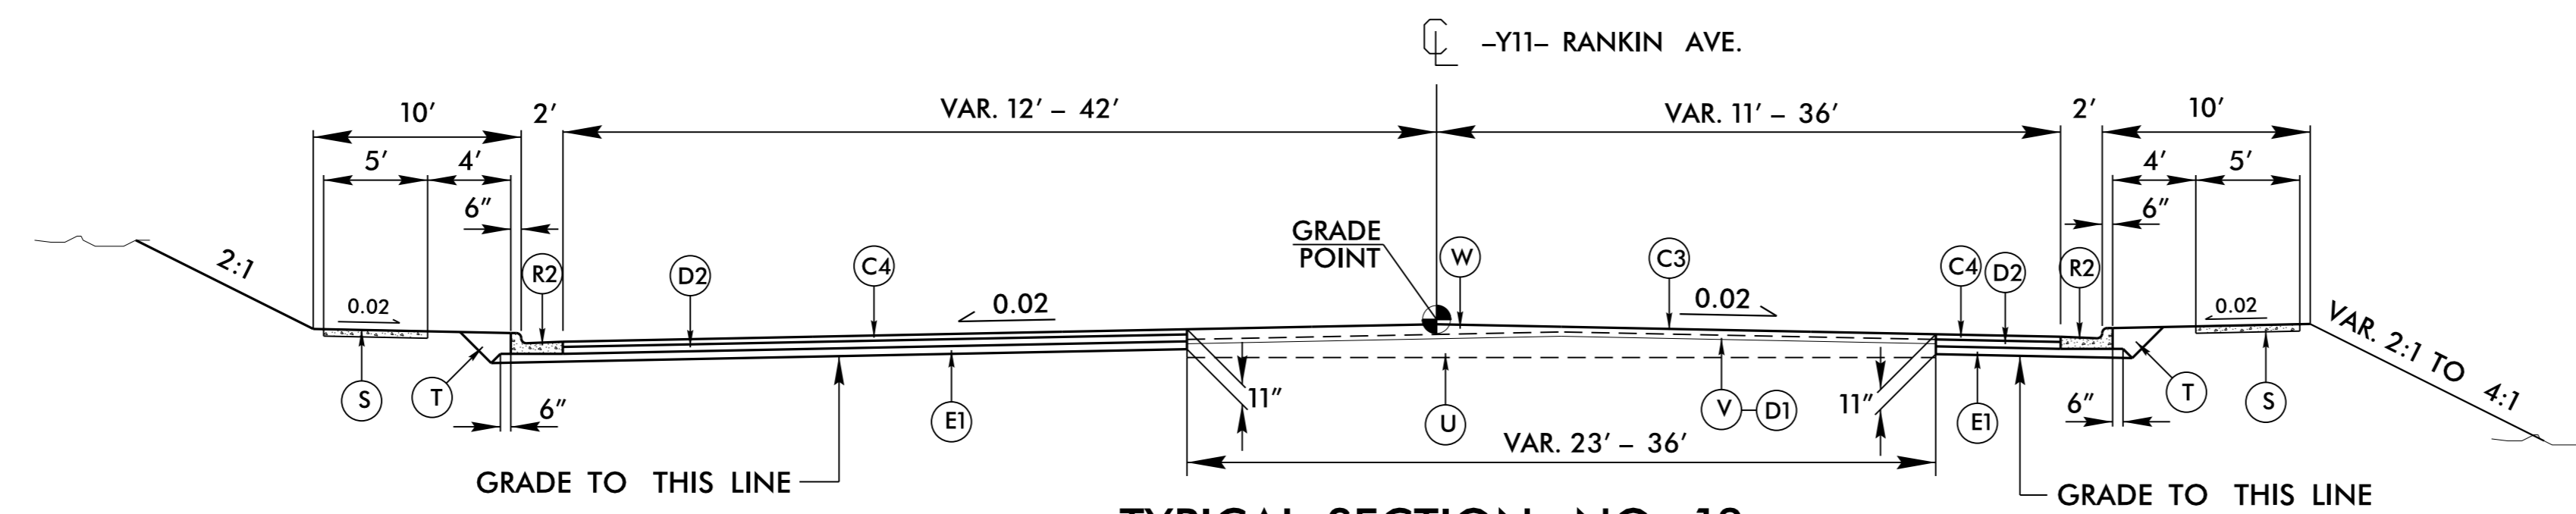


TYPICAL SECTION NO. 13

USE TYPICAL SECTION NO. 13
-Y11- STA. 13+75.00 TO 14+25.00 (ASPHALT OVERLAY)
-Y11- STA. 14+25.00 TO 17+84.99
-Y11- STA. 18+72.00 TO 22+25.00
-Y11- STA. 22+25.00 TO 22+73.00 (ASPHALT OVERLAY)
NOTE: RETAIN EXIST. C&G RT. -Y11- STA. 14+00.00 TO 15+63.00

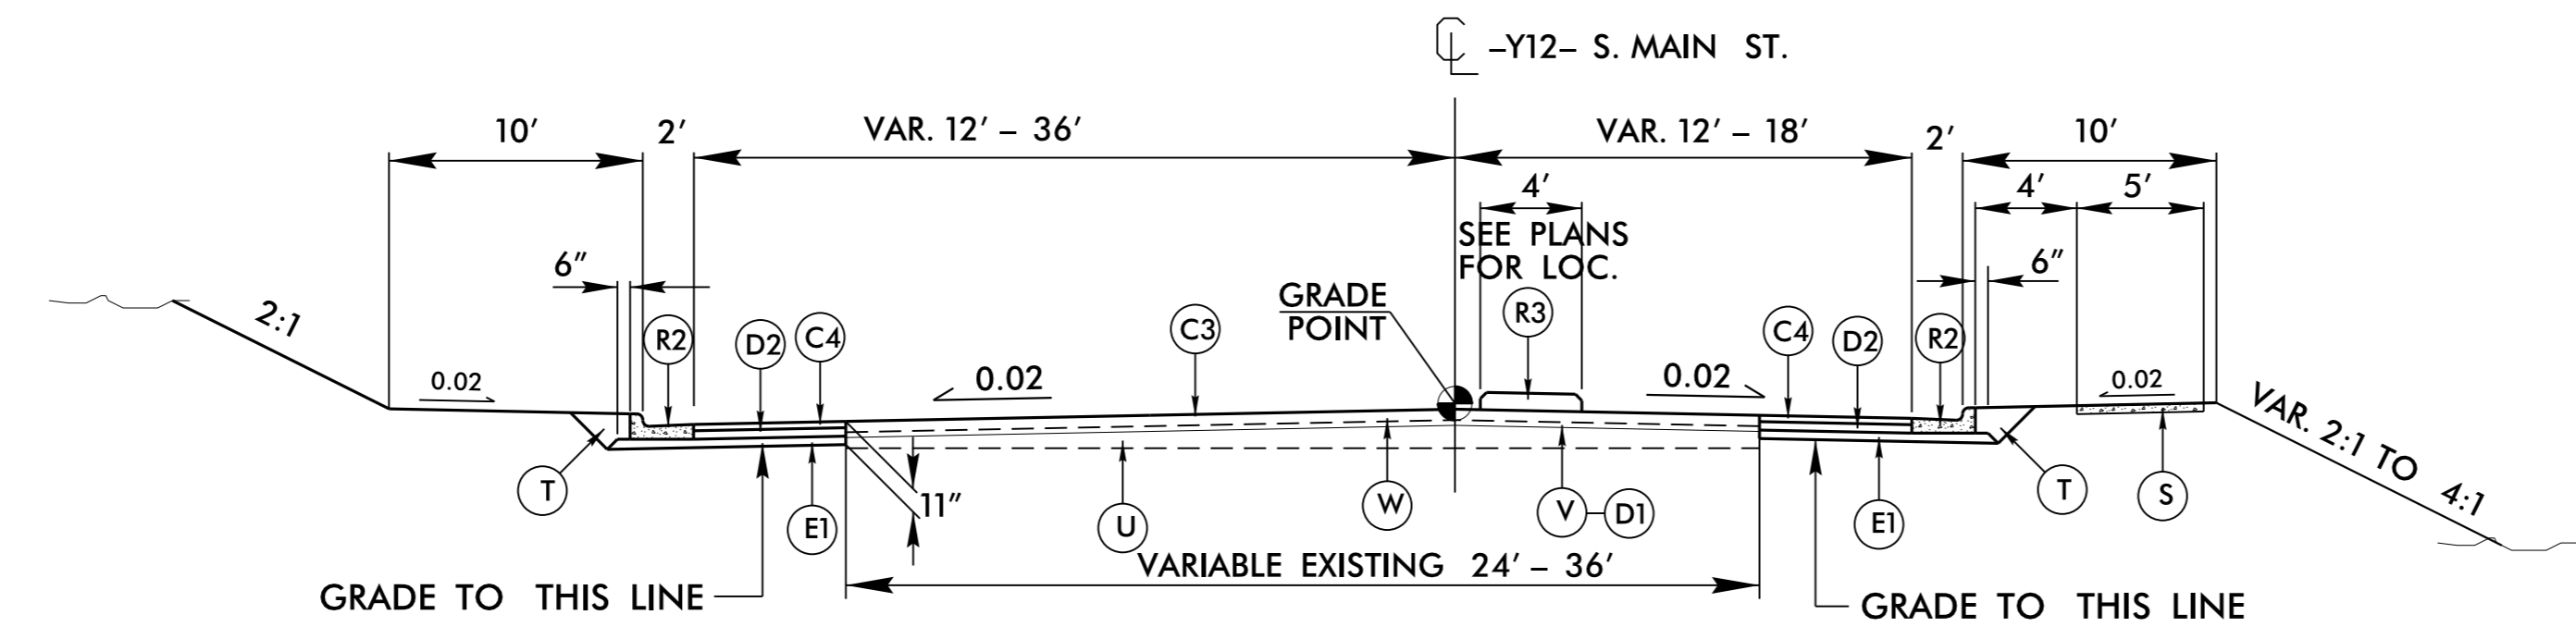


TYPICAL SECTION NO. 14

USE TYPICAL SECTION NO. 14
-Y12- STA. 10+79.72 TO 11+00.00 (ASPHALT OVERLAY)
-Y12- STA. 11+00.00 TO 11+42.73
-Y12- STA. 12+28.32 TO 14+75.00
-Y12- STA. 14+75.00 TO 15+25.00 (ASPHALT OVERLAY)

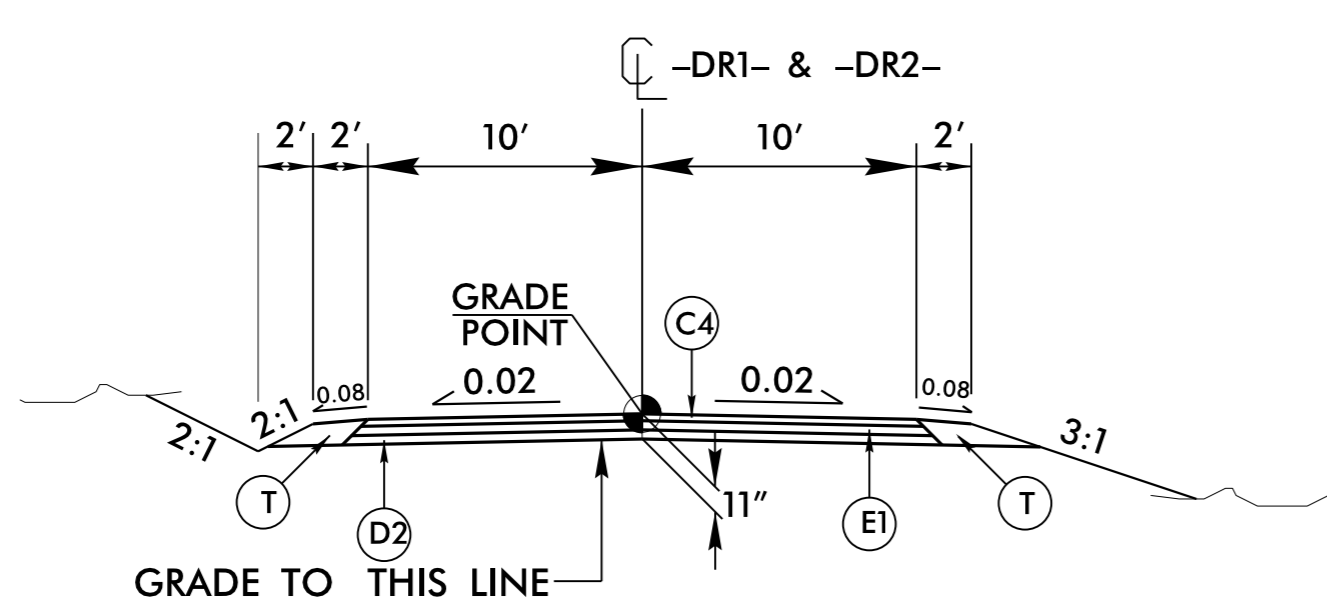

TYPICAL SECTION NO. 15

USE TYPICAL SECTION NO. 15
-DR1- STA. 10+51.50 TO 12+00.00
-DR1- STA. 12+00.00 TO 12+20.00 (ASPHALT OVERLAY)
-DR2- STA. 10+51.50 TO 12+10.00
-DR2- STA. 12+10.00 TO 12+20.00 (ASPHALT OVERLAY)

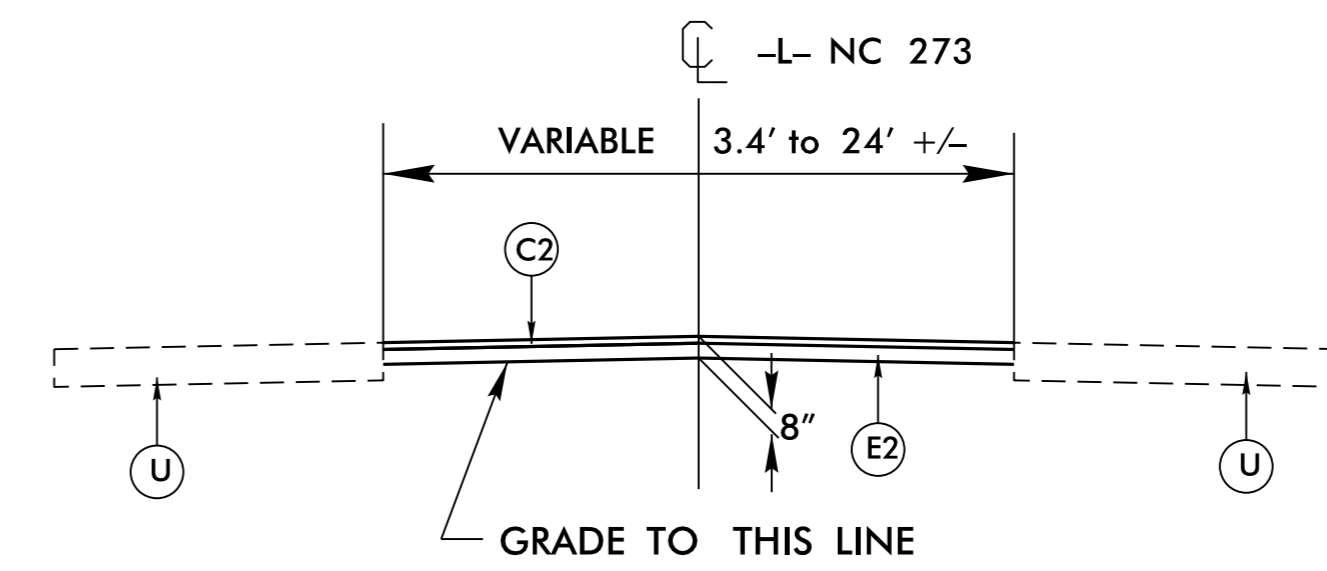

TYPICAL SECTION NO. 16

USE TYPICAL SECTION NO. 16
-L- STA. 20+04.00 TO 26+49.00
-L- STA. 26+57.00 TO 31+01.00
-L- STA. 31+61.00 TO 32+79.00
NOTE: SEE TMP PLANS FOR TEMPORARY PAVEMENT LOCATIONS

PAVEMENT SCHEDULE	FINAL PAVEMENT DESIGN
C1	1 1/2" SF9.5A
C2	3" SF9.5A
C3	1 1/2" S9.5B
C4	3" S9.5B
C5	VAR. DEPTH S9.5B
D1	2 1/2" I19.0B
D2	4" I19.0B
D3	VAR. DEPTH I19.0B
E1	4" B25.0B
E2	5" B25.0B
E3	VAR. DEPTH B25.0B
R1	1'-6" C & G
R2	2'-6" C & G
R3	5" CONC. ISLAND
S	4" CONC. SIDEWALK
T	EARTH MATERIAL
U	EXIST. PAVEMENT
V	2 1/2" MILLING
W	WEDGING

6/2/99

08-NOV-2016 10:54
U:\PROJECTS\U-3633-rd-j. tyfp.dgn