


5/28/99


PROJECT REFERENCE NO. U-3633	SHEET NO. 15
ROADWAY DESIGN ENGINEER NORTH CAROLINA PROFESSIONAL SEAL 022007 Andrew Jason Moore	HYDRAULICS ENGINEER NORTH CAROLINA PROFESSIONAL SEAL 022100 Stephen R. Morgan
DocuSigned by: Andrew Jason Moore 4/13/2017	
DocuSigned by: Stephen R. Morgan 4/13/2017	

DOCUMENT NOT CONSIDERED FINAL  
UNLESS ALL SIGNATURES COMPLETED


# -Y2- OLD NC 273

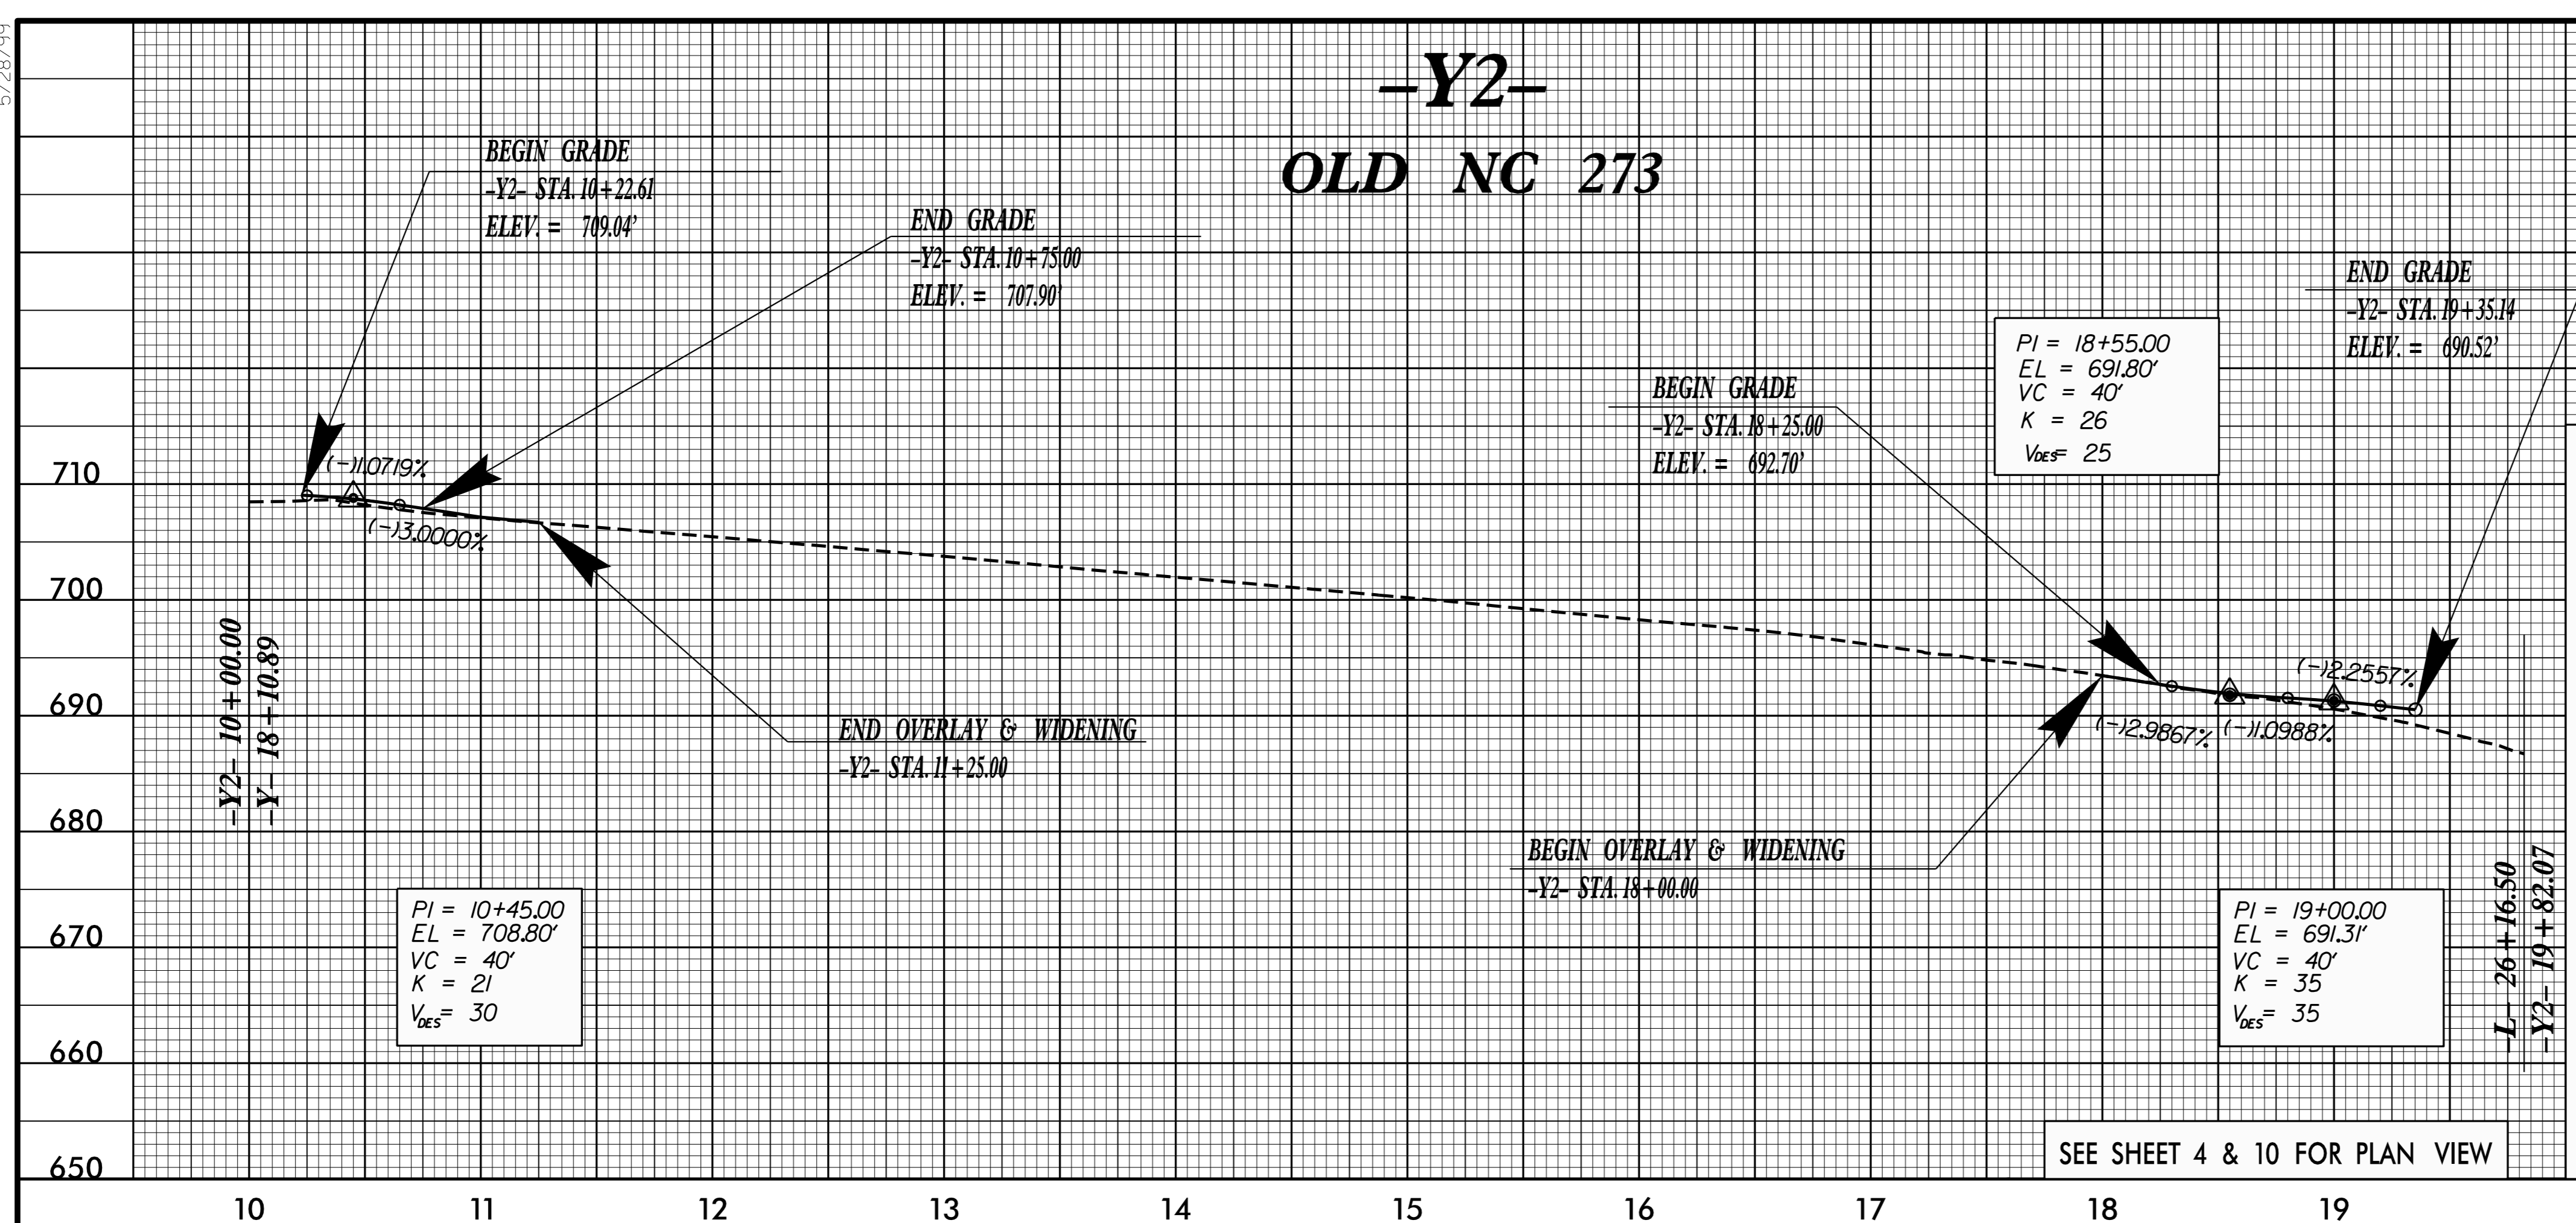


# -Y4- SUNSET DR.

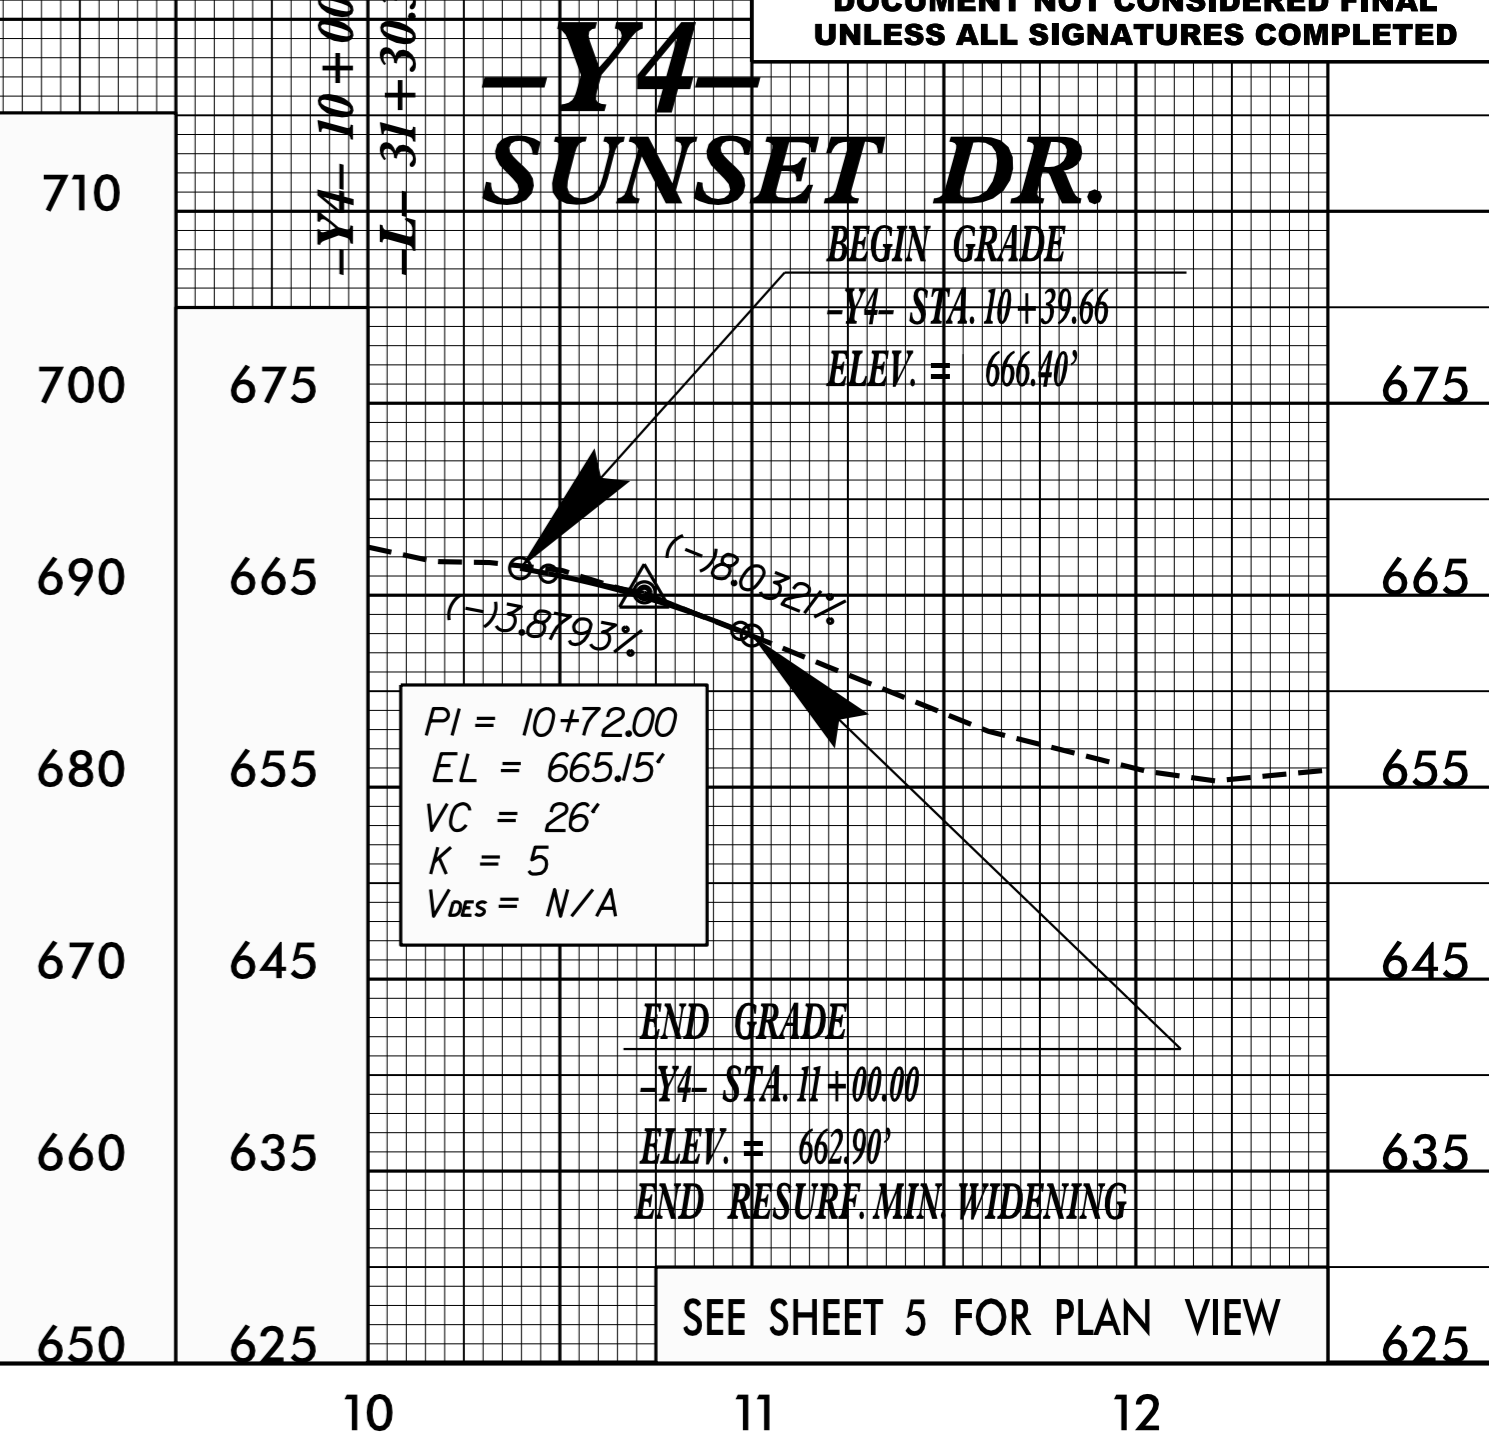

# -Y5- WEST/EAST GATAWBA DR.

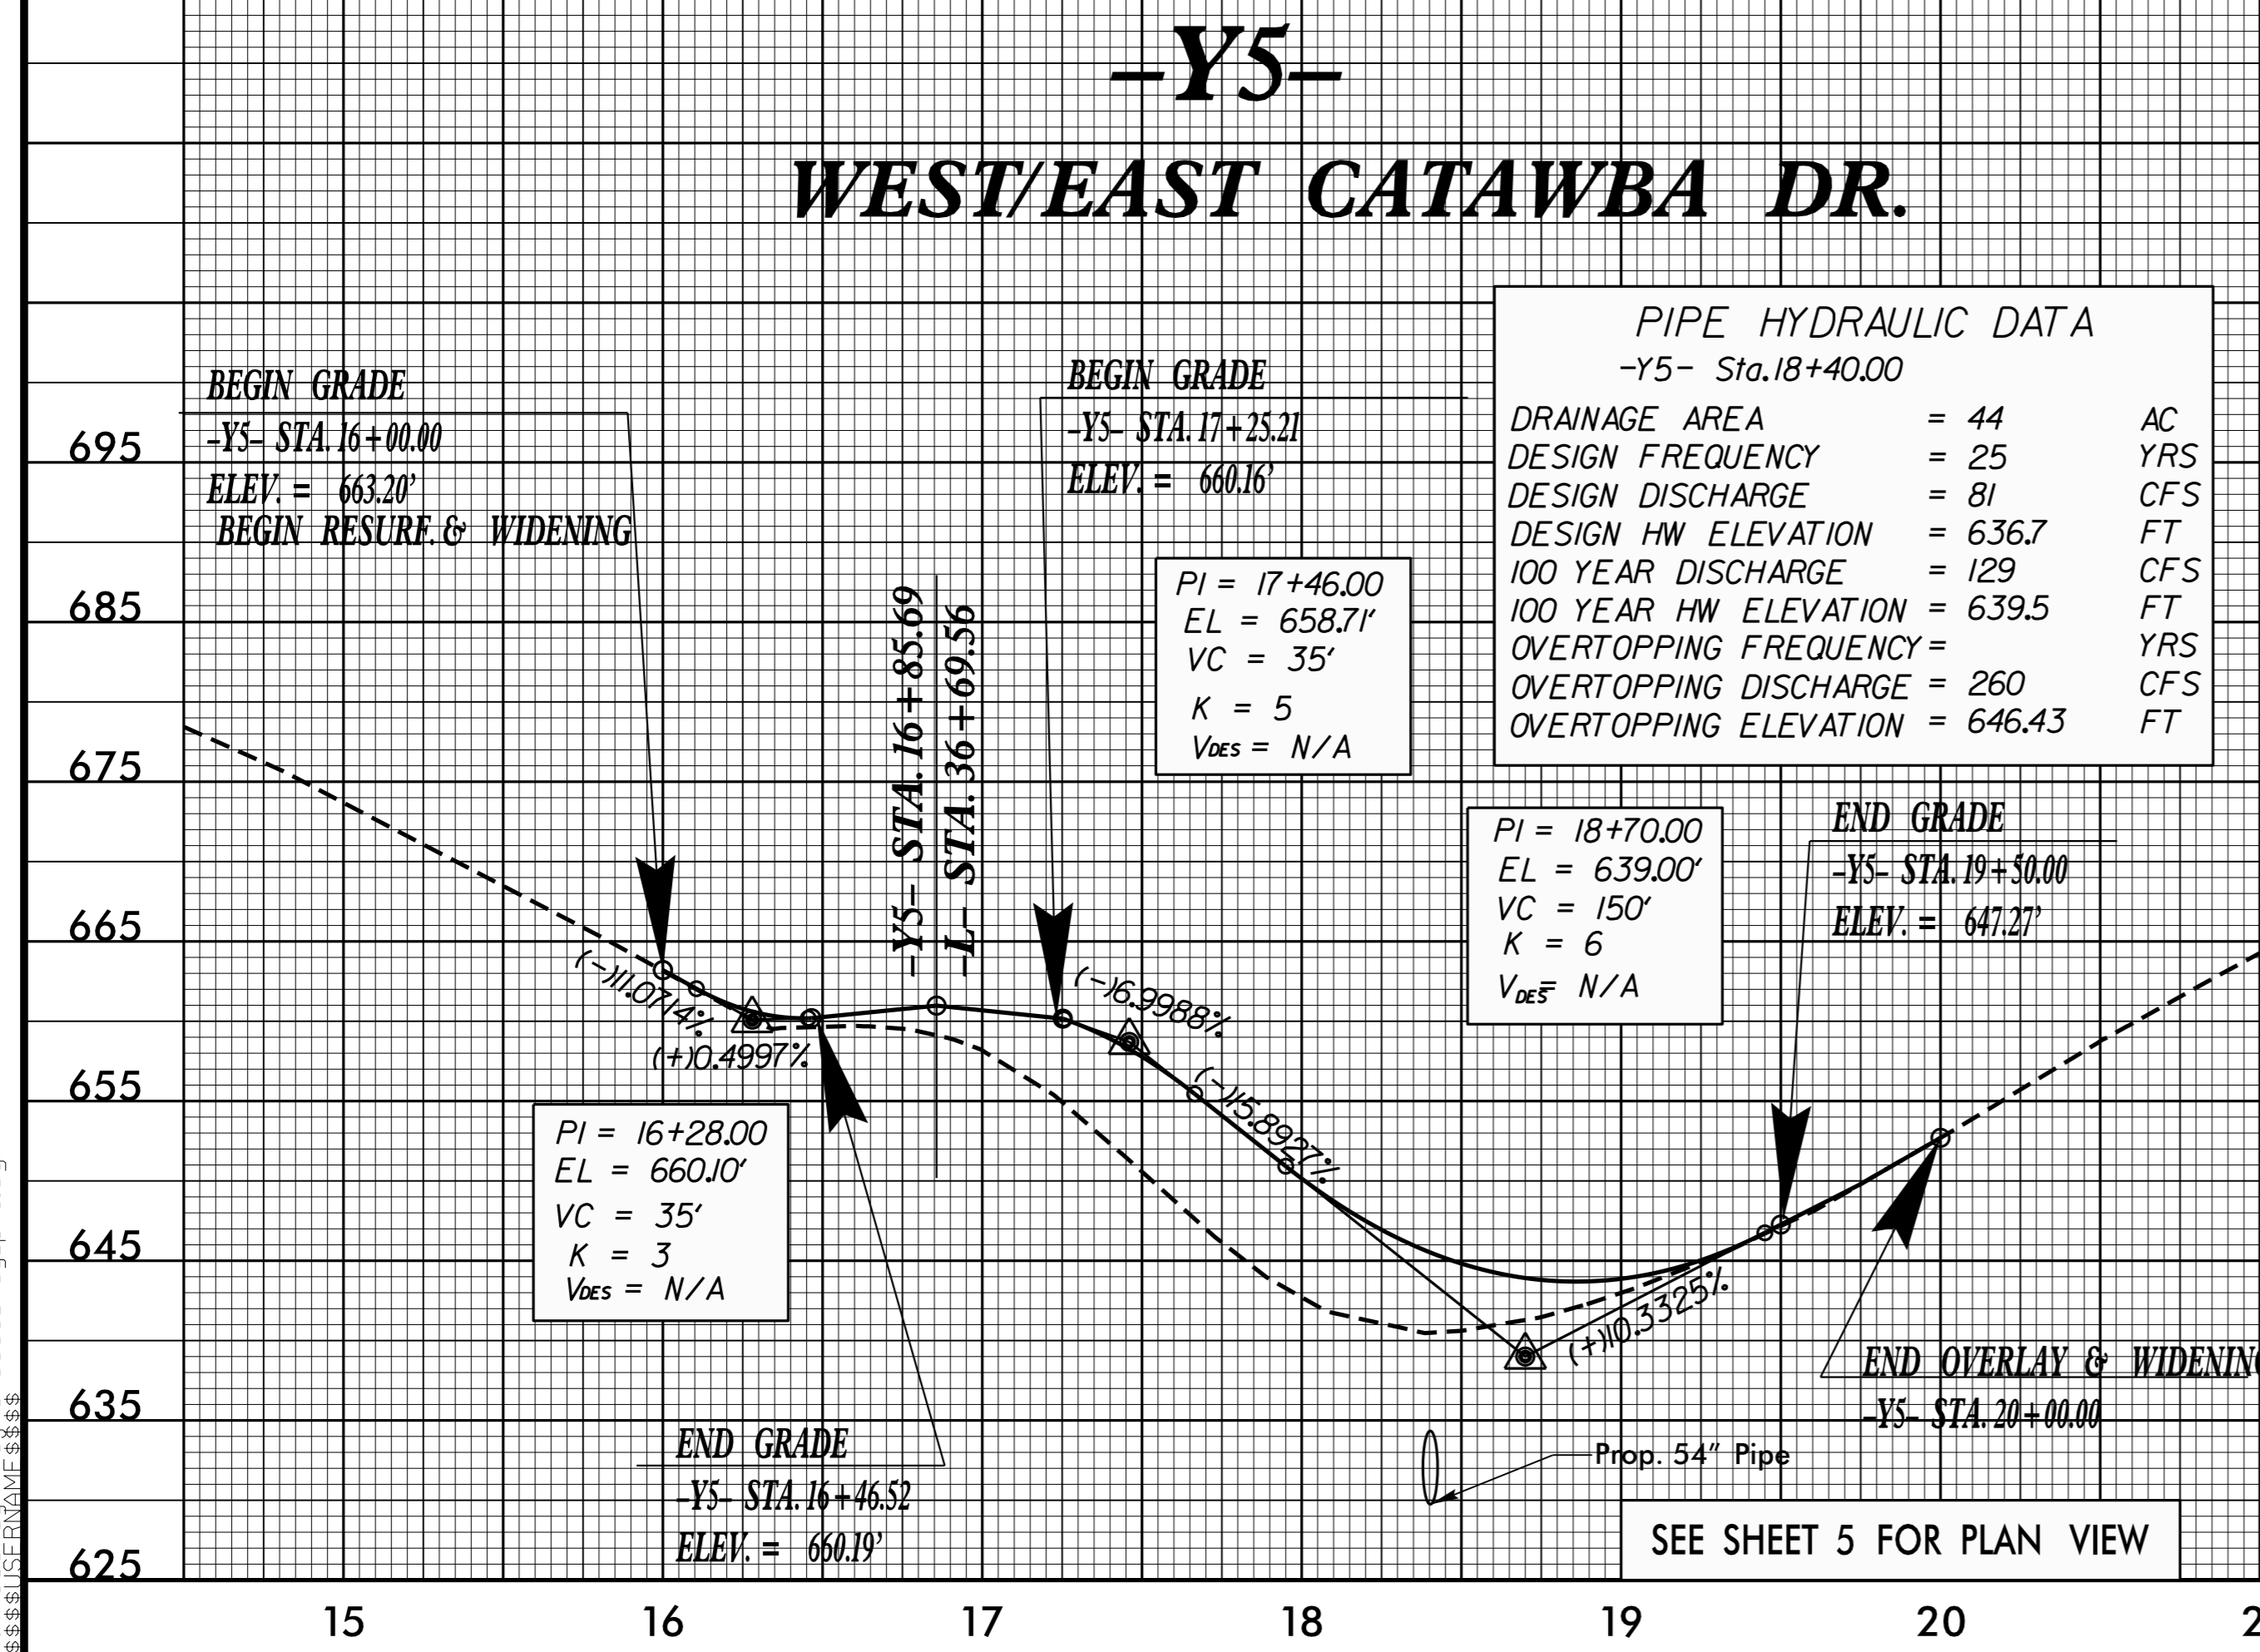

# -Y6- FOREST HILLS DR.

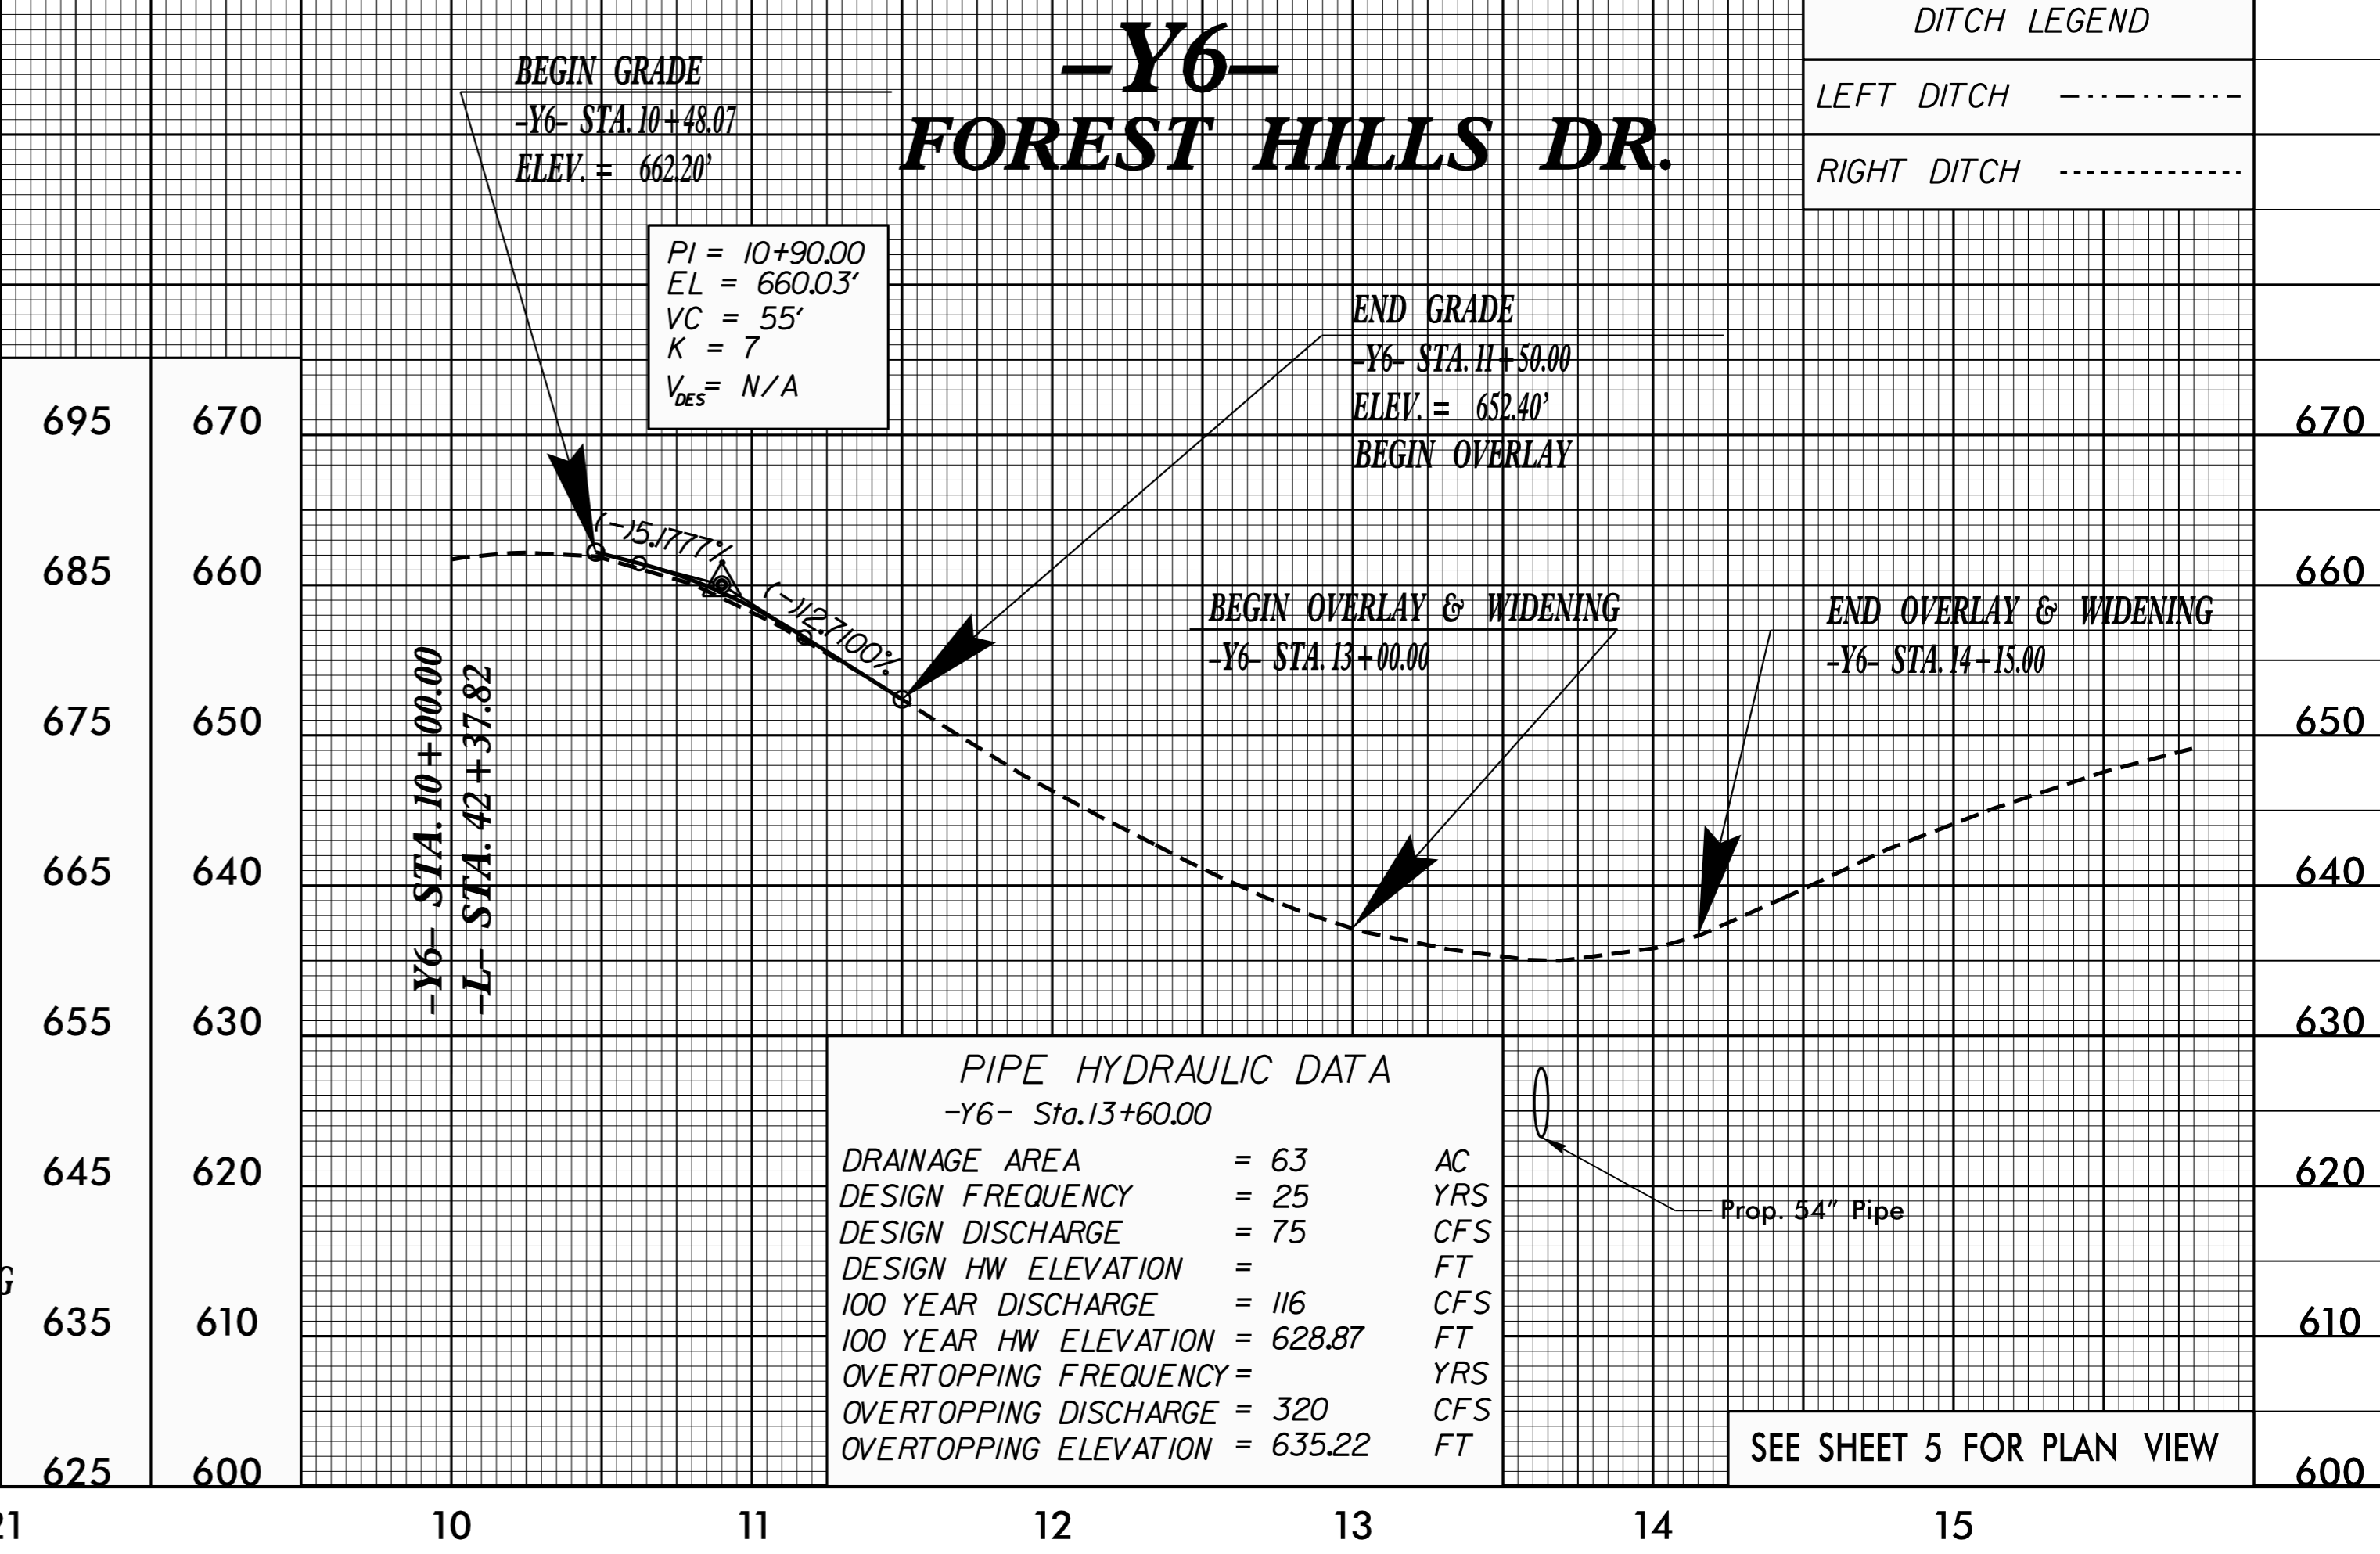

**DITCH LEGEND**

LEFT DITCH - - - - -

RIGHT DITCH - - - - -

13-APR-2017 11:18 AU-3633\_Pduj-pl.dgn