


PROJECT REFERENCE NO. <i>U-3633</i>	SHEET NO. <i>EC-16/CONST.6</i>
RW SHEET NO.	
ROADWAY DESIGN ENGINEER	HYDRAULICS ENGINEER

# 0.13 ACRE STREAMBANK REFORESTATION

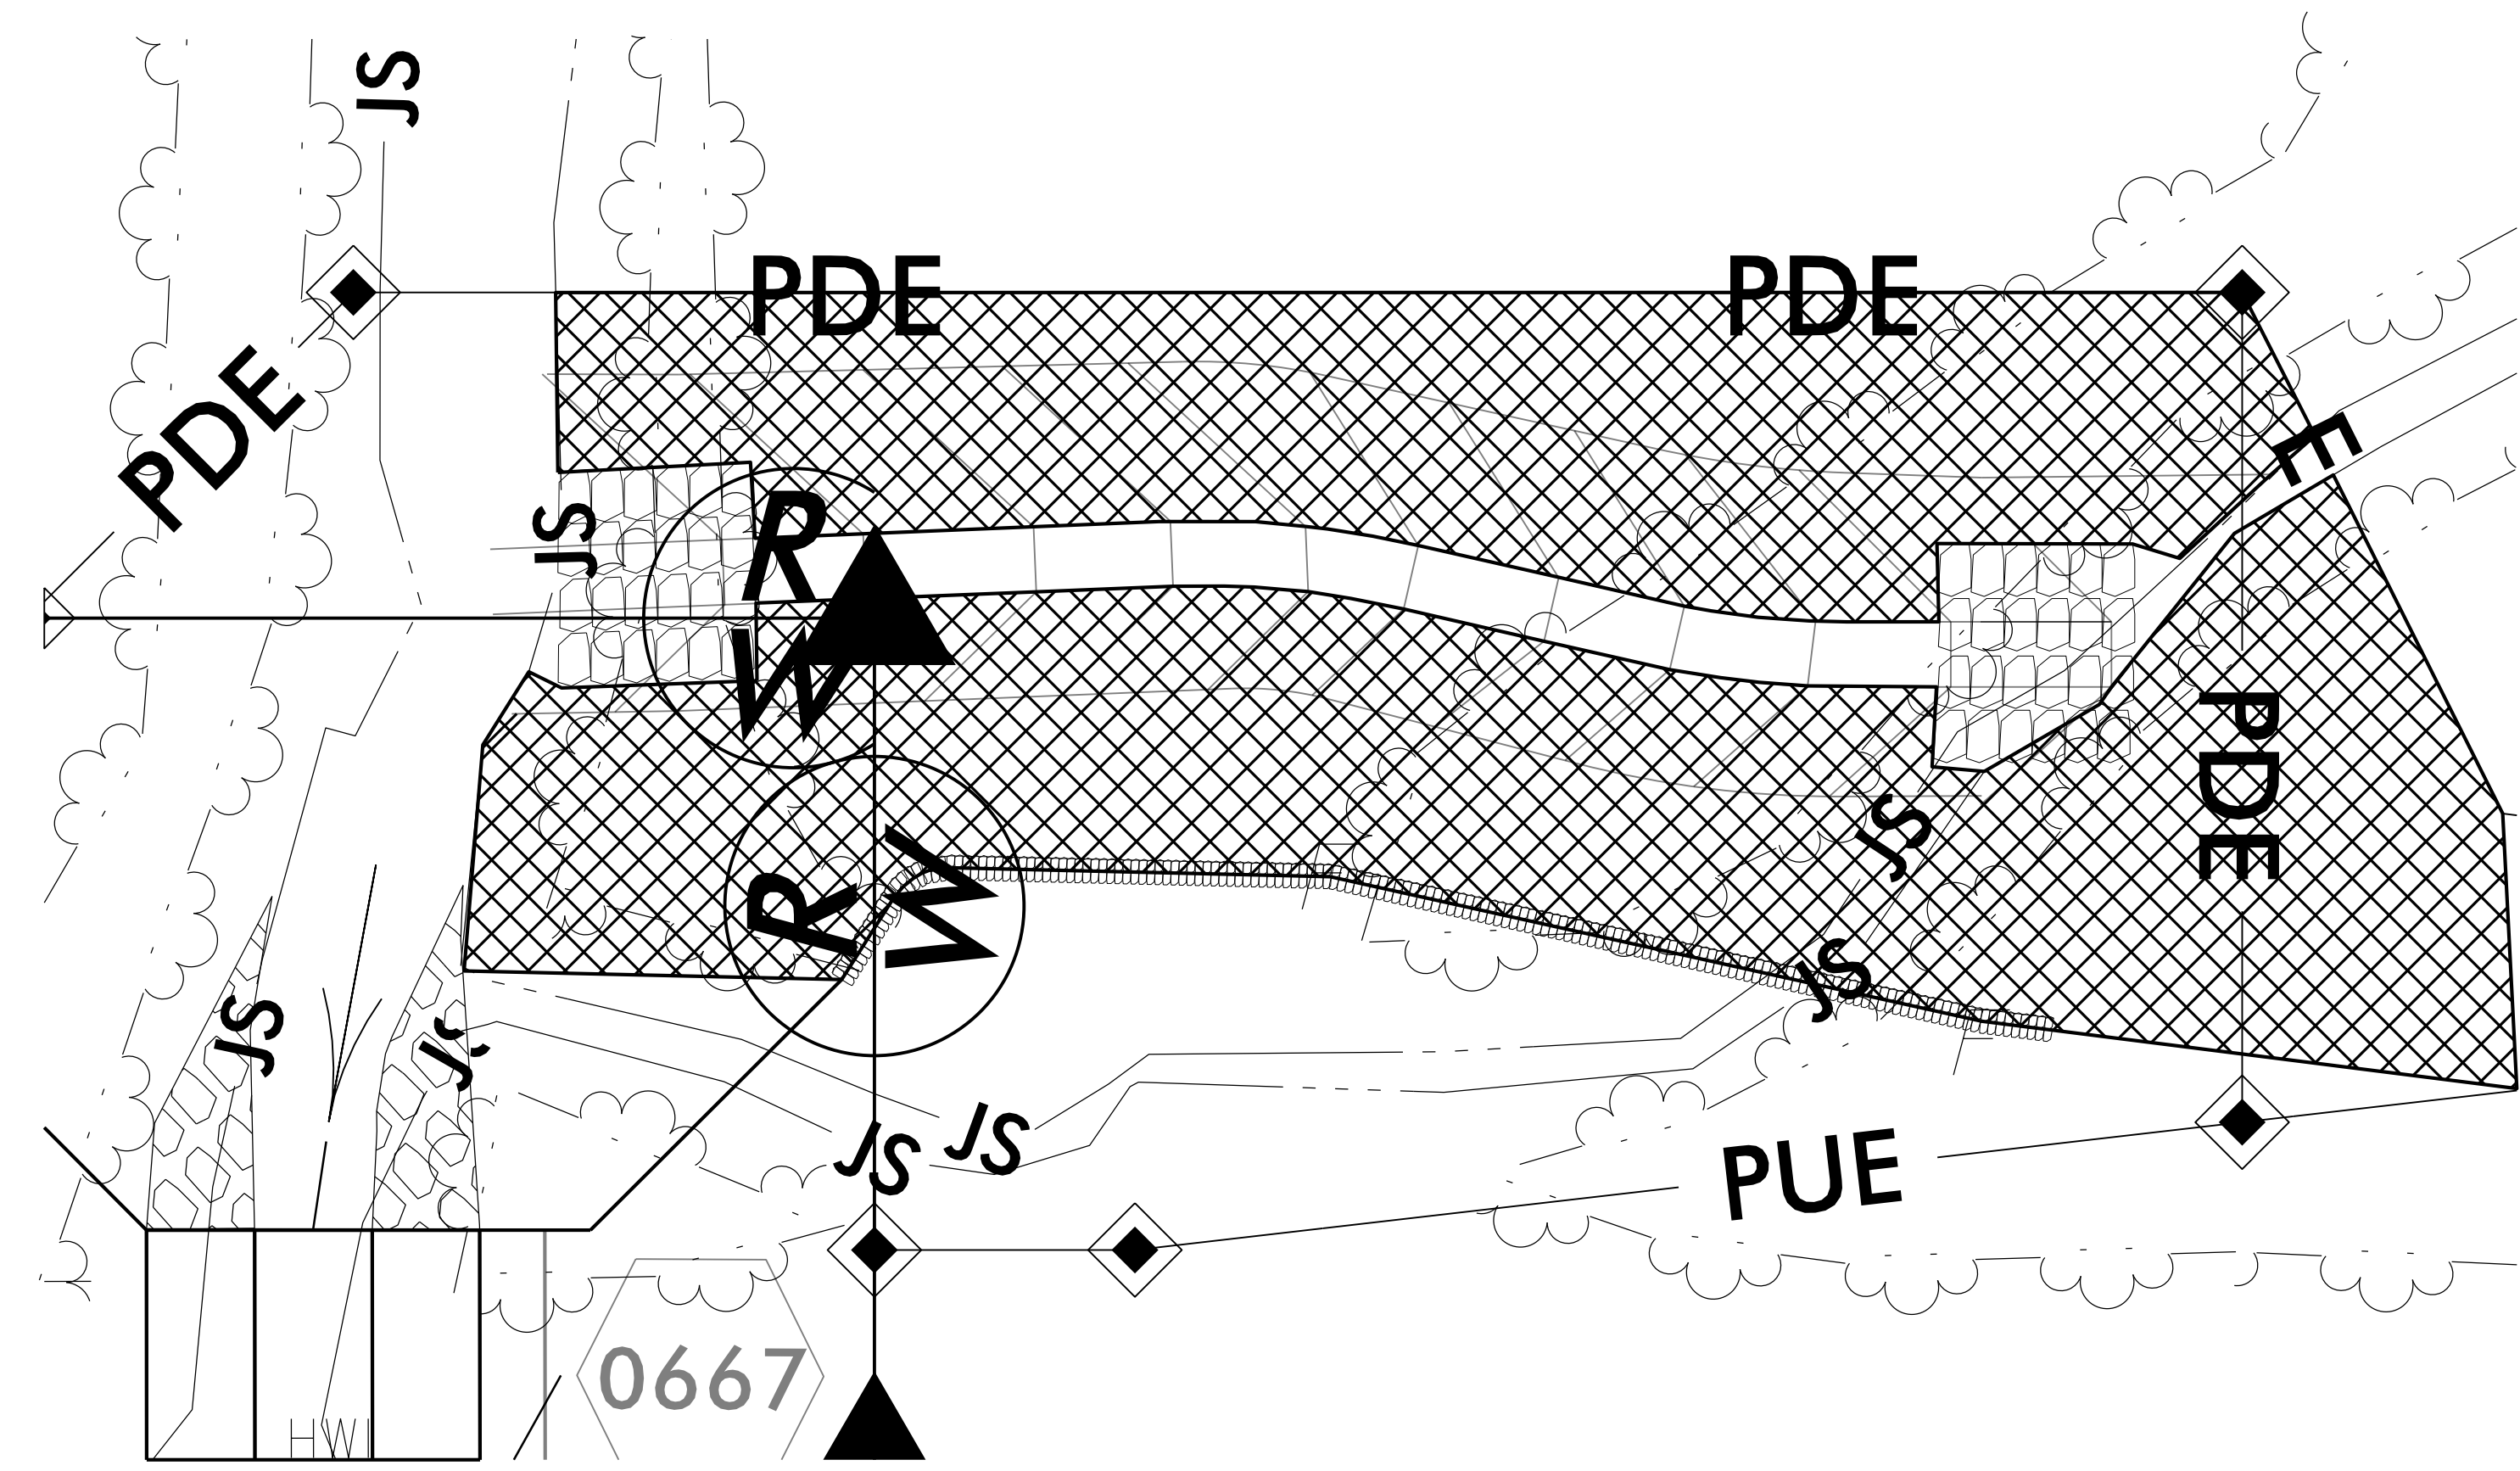

SEE RF-2, RF-3 AND PROJECT SPECIAL PROVISIONS