PHASING DIAGRAM

PHASING DIAGRAM DETECTION LEGEND

DETECTED MOVEMENT

<--> PEDESTRIAN MOVEMENT

FEATURE

Min Green 1 *

Max Green 1 *

Red Clearance

Red Revert

Don't Walk 1

Max Variable Initial *

Time To Reduce

Vehicle Call Memory

Minimum Gap

Recall Mode

Dual Entry

Time Before Reduction

Yellow Clearance

Extension 1 *

UNSIGNALIZED MOVEMENT

UNDETECTED MOVEMENT (OVERLAP)

_

-

MIN RECALL


YELLOW

Ø4+8

Ø2+6

Ø2+5

PROJECT REFERENCE NO. U-3633 SIG-13 5 Phase Fully Actuated (Isolated) NOTES 1. Refer to "Roadway Standard Drawings NCDOT" dated January 2012 and "Standard Specifications for Roads and Structures" dated January 2012. 2. Do not program signal for late night flashing operation unless otherwise directed by the Engineer. 3. Set all detector units to presence mode. 4. Install a box span if it can be done without temporary poles, span wire, and signal heads being in conflict with construction of future metal poles and mast arms. **LEGEND** <u>PROPOSED</u> <u>EXISTING</u> Traffic Signal Head Modified Signal Head Sign Pedestrian Signal Head With Push Button & Sign Type I Pushbutton Post Type II Signal Pedestal Ped Push Button w/Sign Signal Pole with Guy Signal Pole with Sidewalk Guy Inductive Loop Detector Controller & Cabinet Junction Box 2-in Underground Conduit N/A Right of Way Directional Arrow Out of Pavement Detector Construction Easement Video Detection Area N/A **DOCUMENT NOT CONSIDERED FINAL UNLESS ALL SIGNATURES COMPLETED** NC 273 (South Main Street) SEAL 29449 Mount Holly D. HARRIS INIT. DATE Betsy L. Watson 10/4/2016

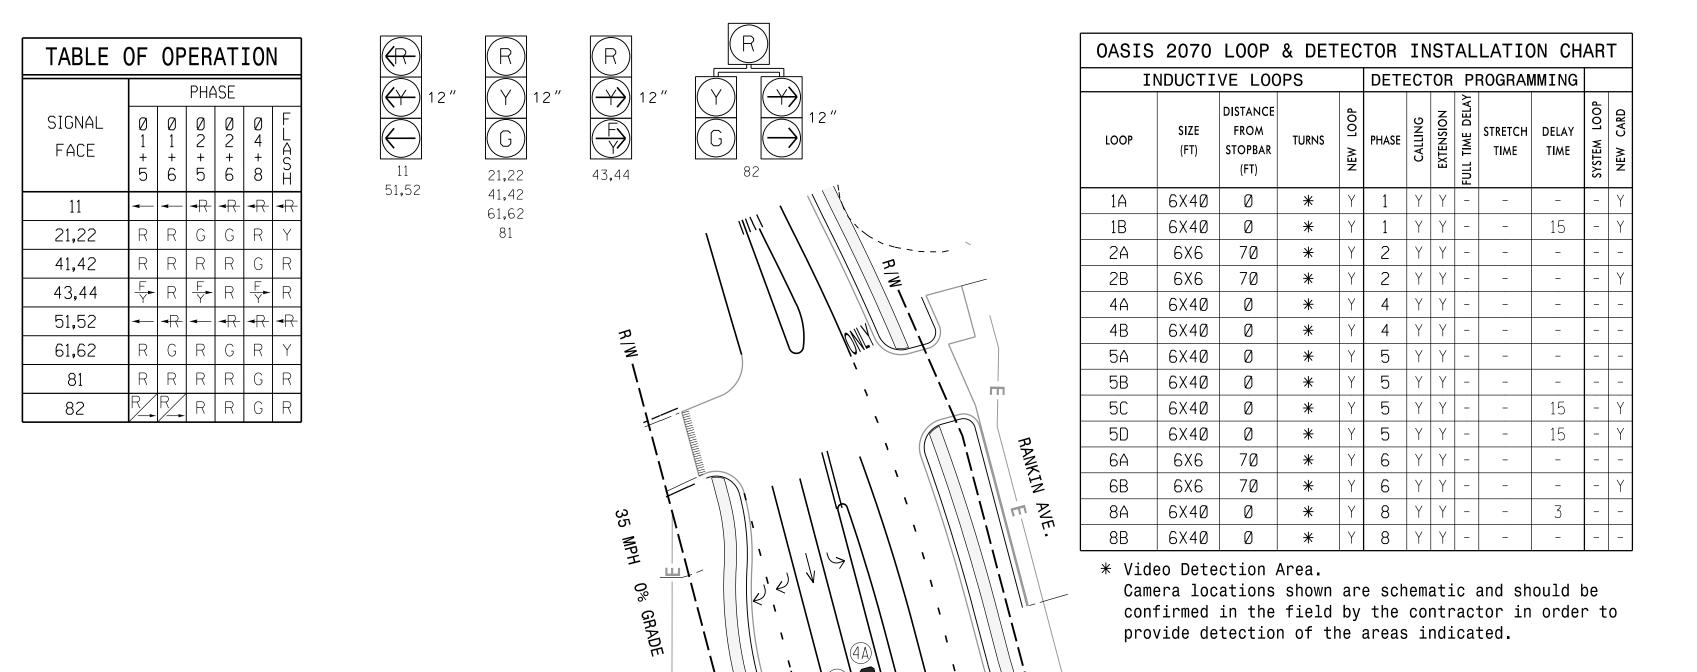

OASIS 2070 TIMING CHART PHASE 2 8 4 6 7 10 10 2.0 2.0 3.0 2.0 2.0 3.0 25 25 40 15 40 3.0 3.9 4.1 3.0 3.9 4.1 3.1 2.2 2.8 3.7 2.2 2.8 2.0 2.0 2.0 2.0 2.0 2.0 -Signal Upgrade Seconds Per Actuation *

NC 273

_

_

MIN RECALL

YELLOW

MAIN STREET)

Stantec

35 MPH -1% GRADE

· MAIN STREET)

Stantec Consulting Services Inc. 801 Jones Franklin Road Suite 300 Raleigh, NC 27606 Fax. (919) 851-7024

Temporary Design 2 - TMP Phases 2 & 3

AR 2044 (Tuckaseege Road)/

Rankin Avenue Division 12 Gaston County JULY 2016 REVIEWED BY:

REVISIONS

ON ON Tel. (919) 851-6866 750 N.Greenfield Pkwy.Garner.NC 27529 PREPARED BY: J. HAMBRIGHT REVIEWED BY: B. WATSON ON ON ON ON ON www.stantec.com * These values may be field adjusted. Do not adjust Min Green and Extension times for phases 2 and 6 lower than what License No. F-0672 is shown. Min Green for all other phases should not be lower than 4 seconds. SIG. INVENTORY NO. 12-0538-T