
PROJECT REFERENCE NO. SIG-17 U-3633

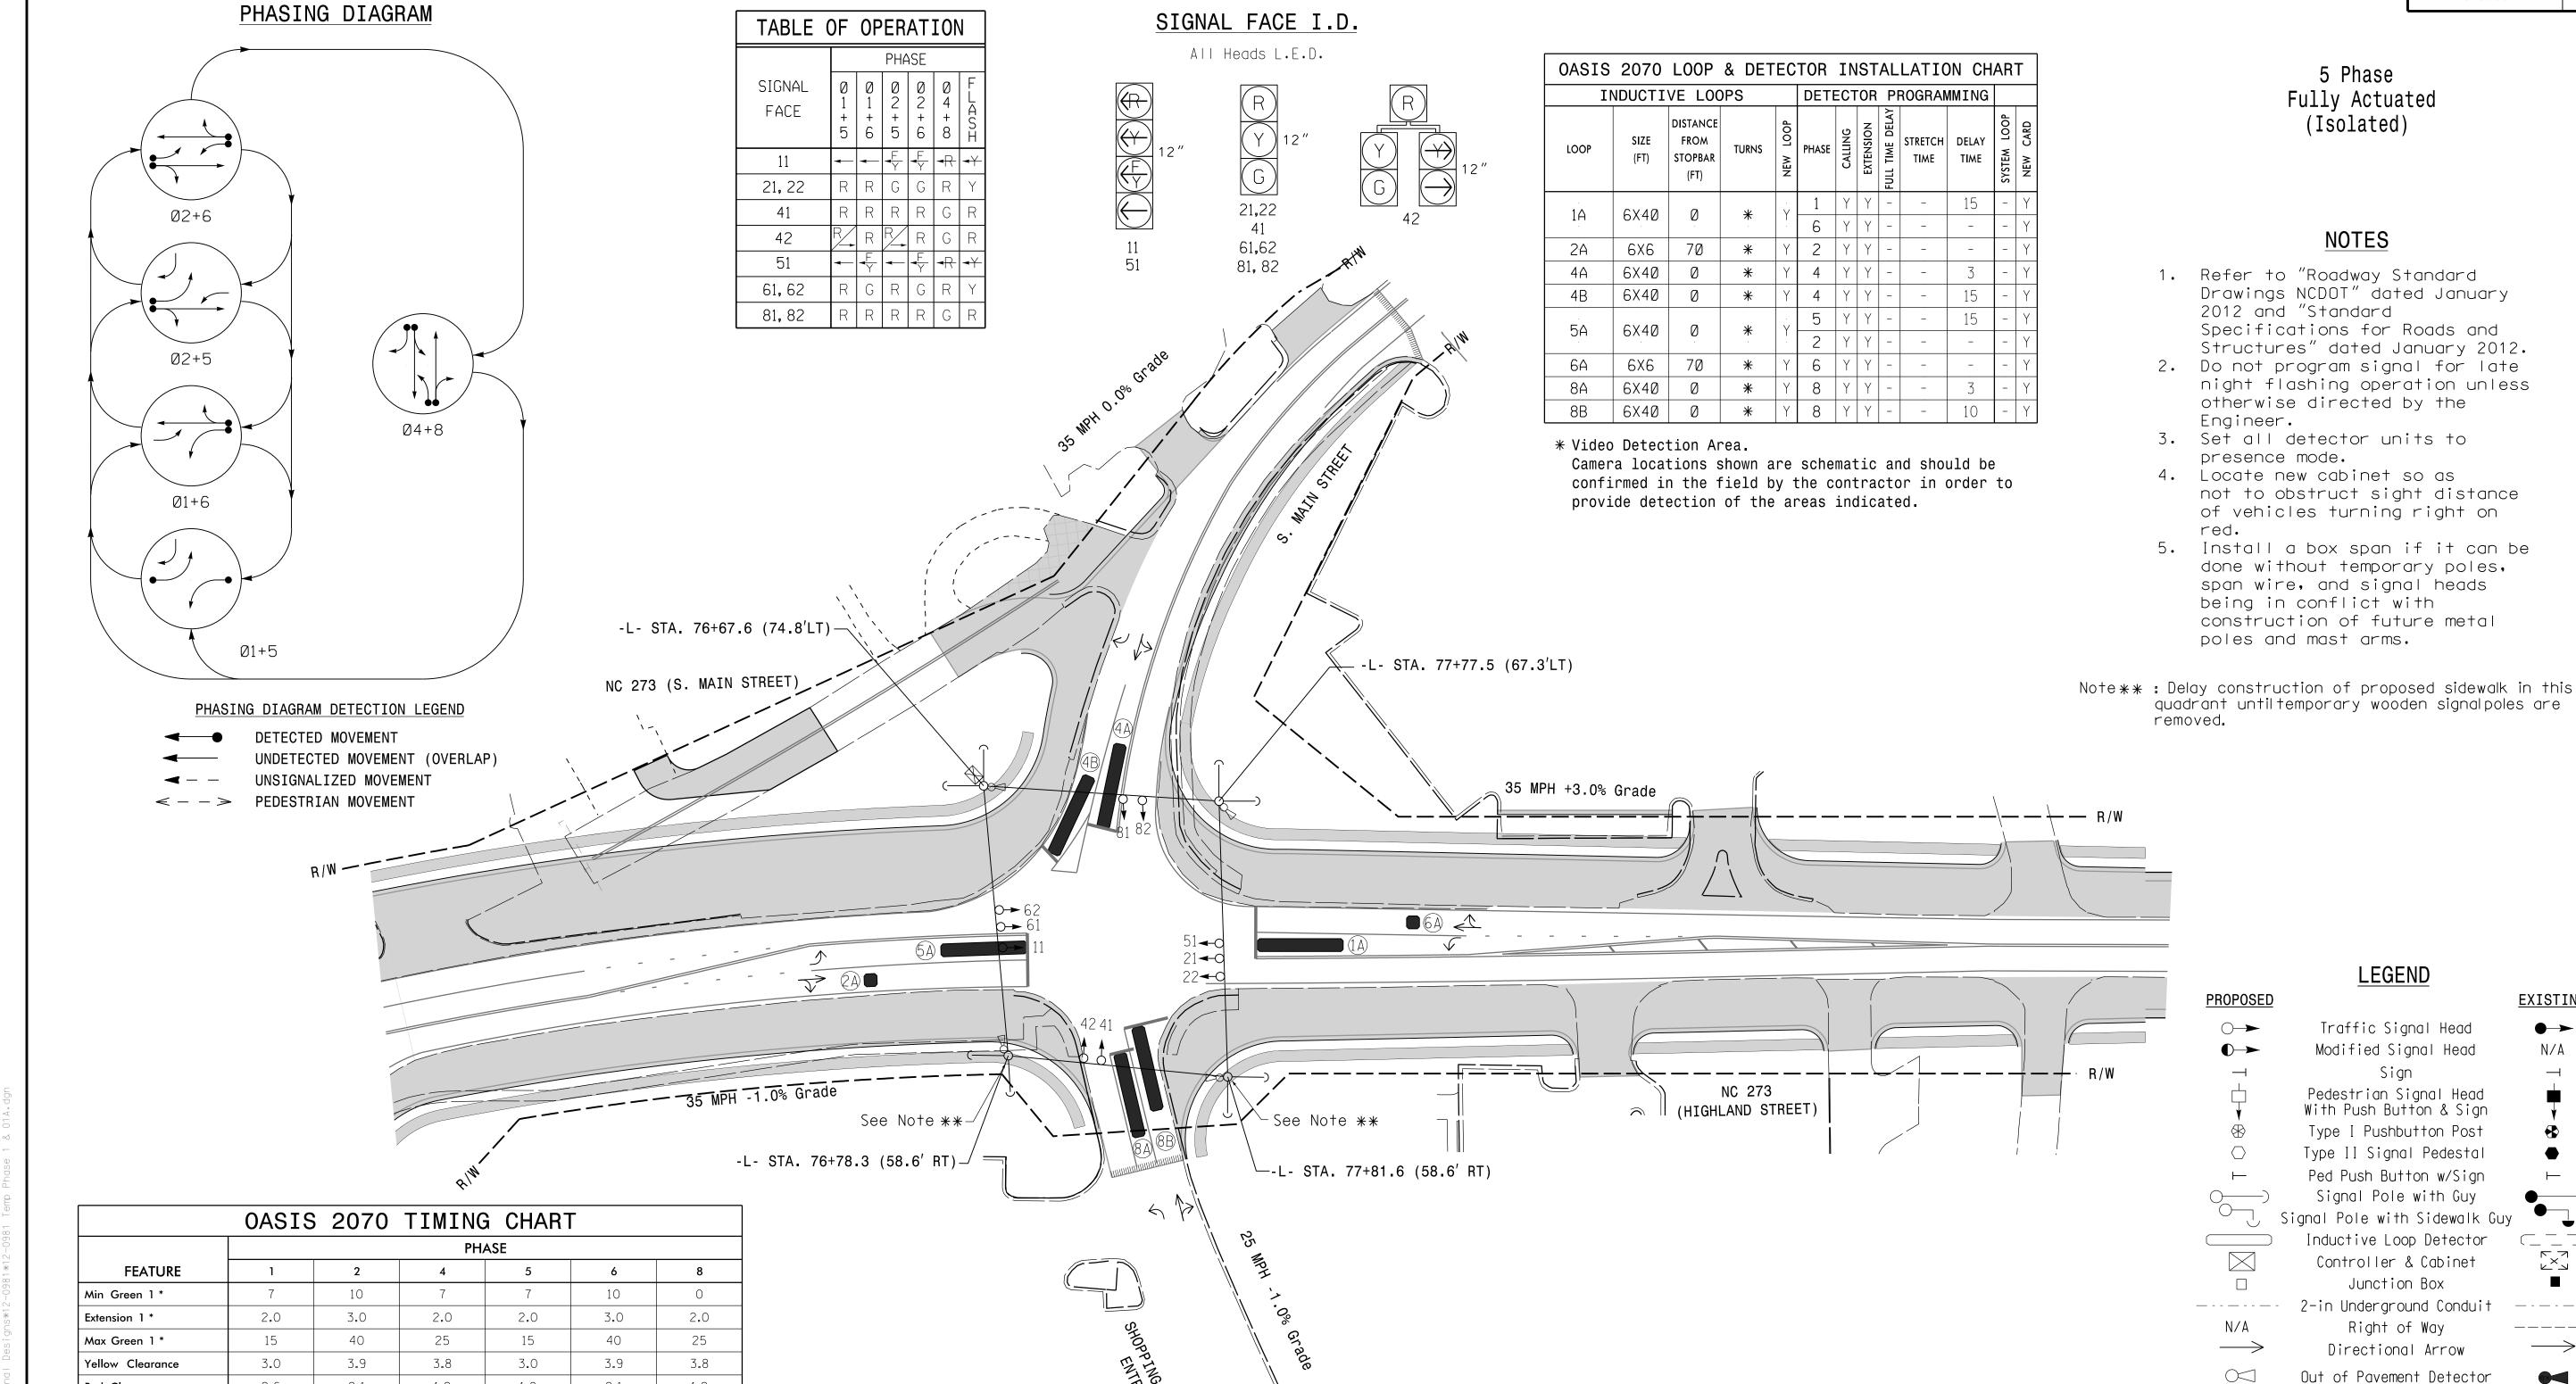

Signal Upgrade Temporary Design 1 - TMP Phase 1 & O1A

**DOCUMENT NOT CONSIDERED FINAL** 

Metal Pole with Mastarm

Video Detection Area

Construction Area

**EXISTING** 

N/A

\_\_\_\_\_

ex

N/A

N/A

SEAL

SIG. INVENTORY NO. |2-098|-T



Stantec Consulting Services Inc. 801 Jones Franklin Road Suite 300 Raleigh, NC 27606 Tel. (919) 851-6866 Fax. (919) 851-7024 www.stantec.com

License No. F-0672

1"=40'

NC 273 (Highland St/S.Main St) at S.Main St/

Shopping Center Entrance

29449 Division 12 Gaston County Mount Holly PLAN DATE: JULY 2016 REVIEWED BY: D. HARRIS PREPARED BY: J. HAMBRIGHT REVIEWED BY: B. WATSON INIT. DATE Betsy L. Watson 10/4/2016

\* These values may be field adjusted. Do not adjust Min Green and Extension times for phases 2 and 6 lower than what is shown. Min Green for all other phases should not be lower than 4 seconds.

2.6

2.0

ON

2.1

2.0

\_

\_

-

MIN RECALL

YELLOW

\_

ON

1.9

2.0

ON

ON

1.8

2.0

ON

2.1

2.0

MIN RECALL

YELLOW

ON

1.9

2.0

ON

ON

Red Clearance

Red Revert

Walk 1 \*

Don't Walk 1

Seconds Per Actuation

Time Before Reduction

Max Variable Initial \*

Time To Reduce \*

Vehicle Call Memory

Simultaneous Gap

Minimum Gap

Recall Mode

**Dual Entry**