


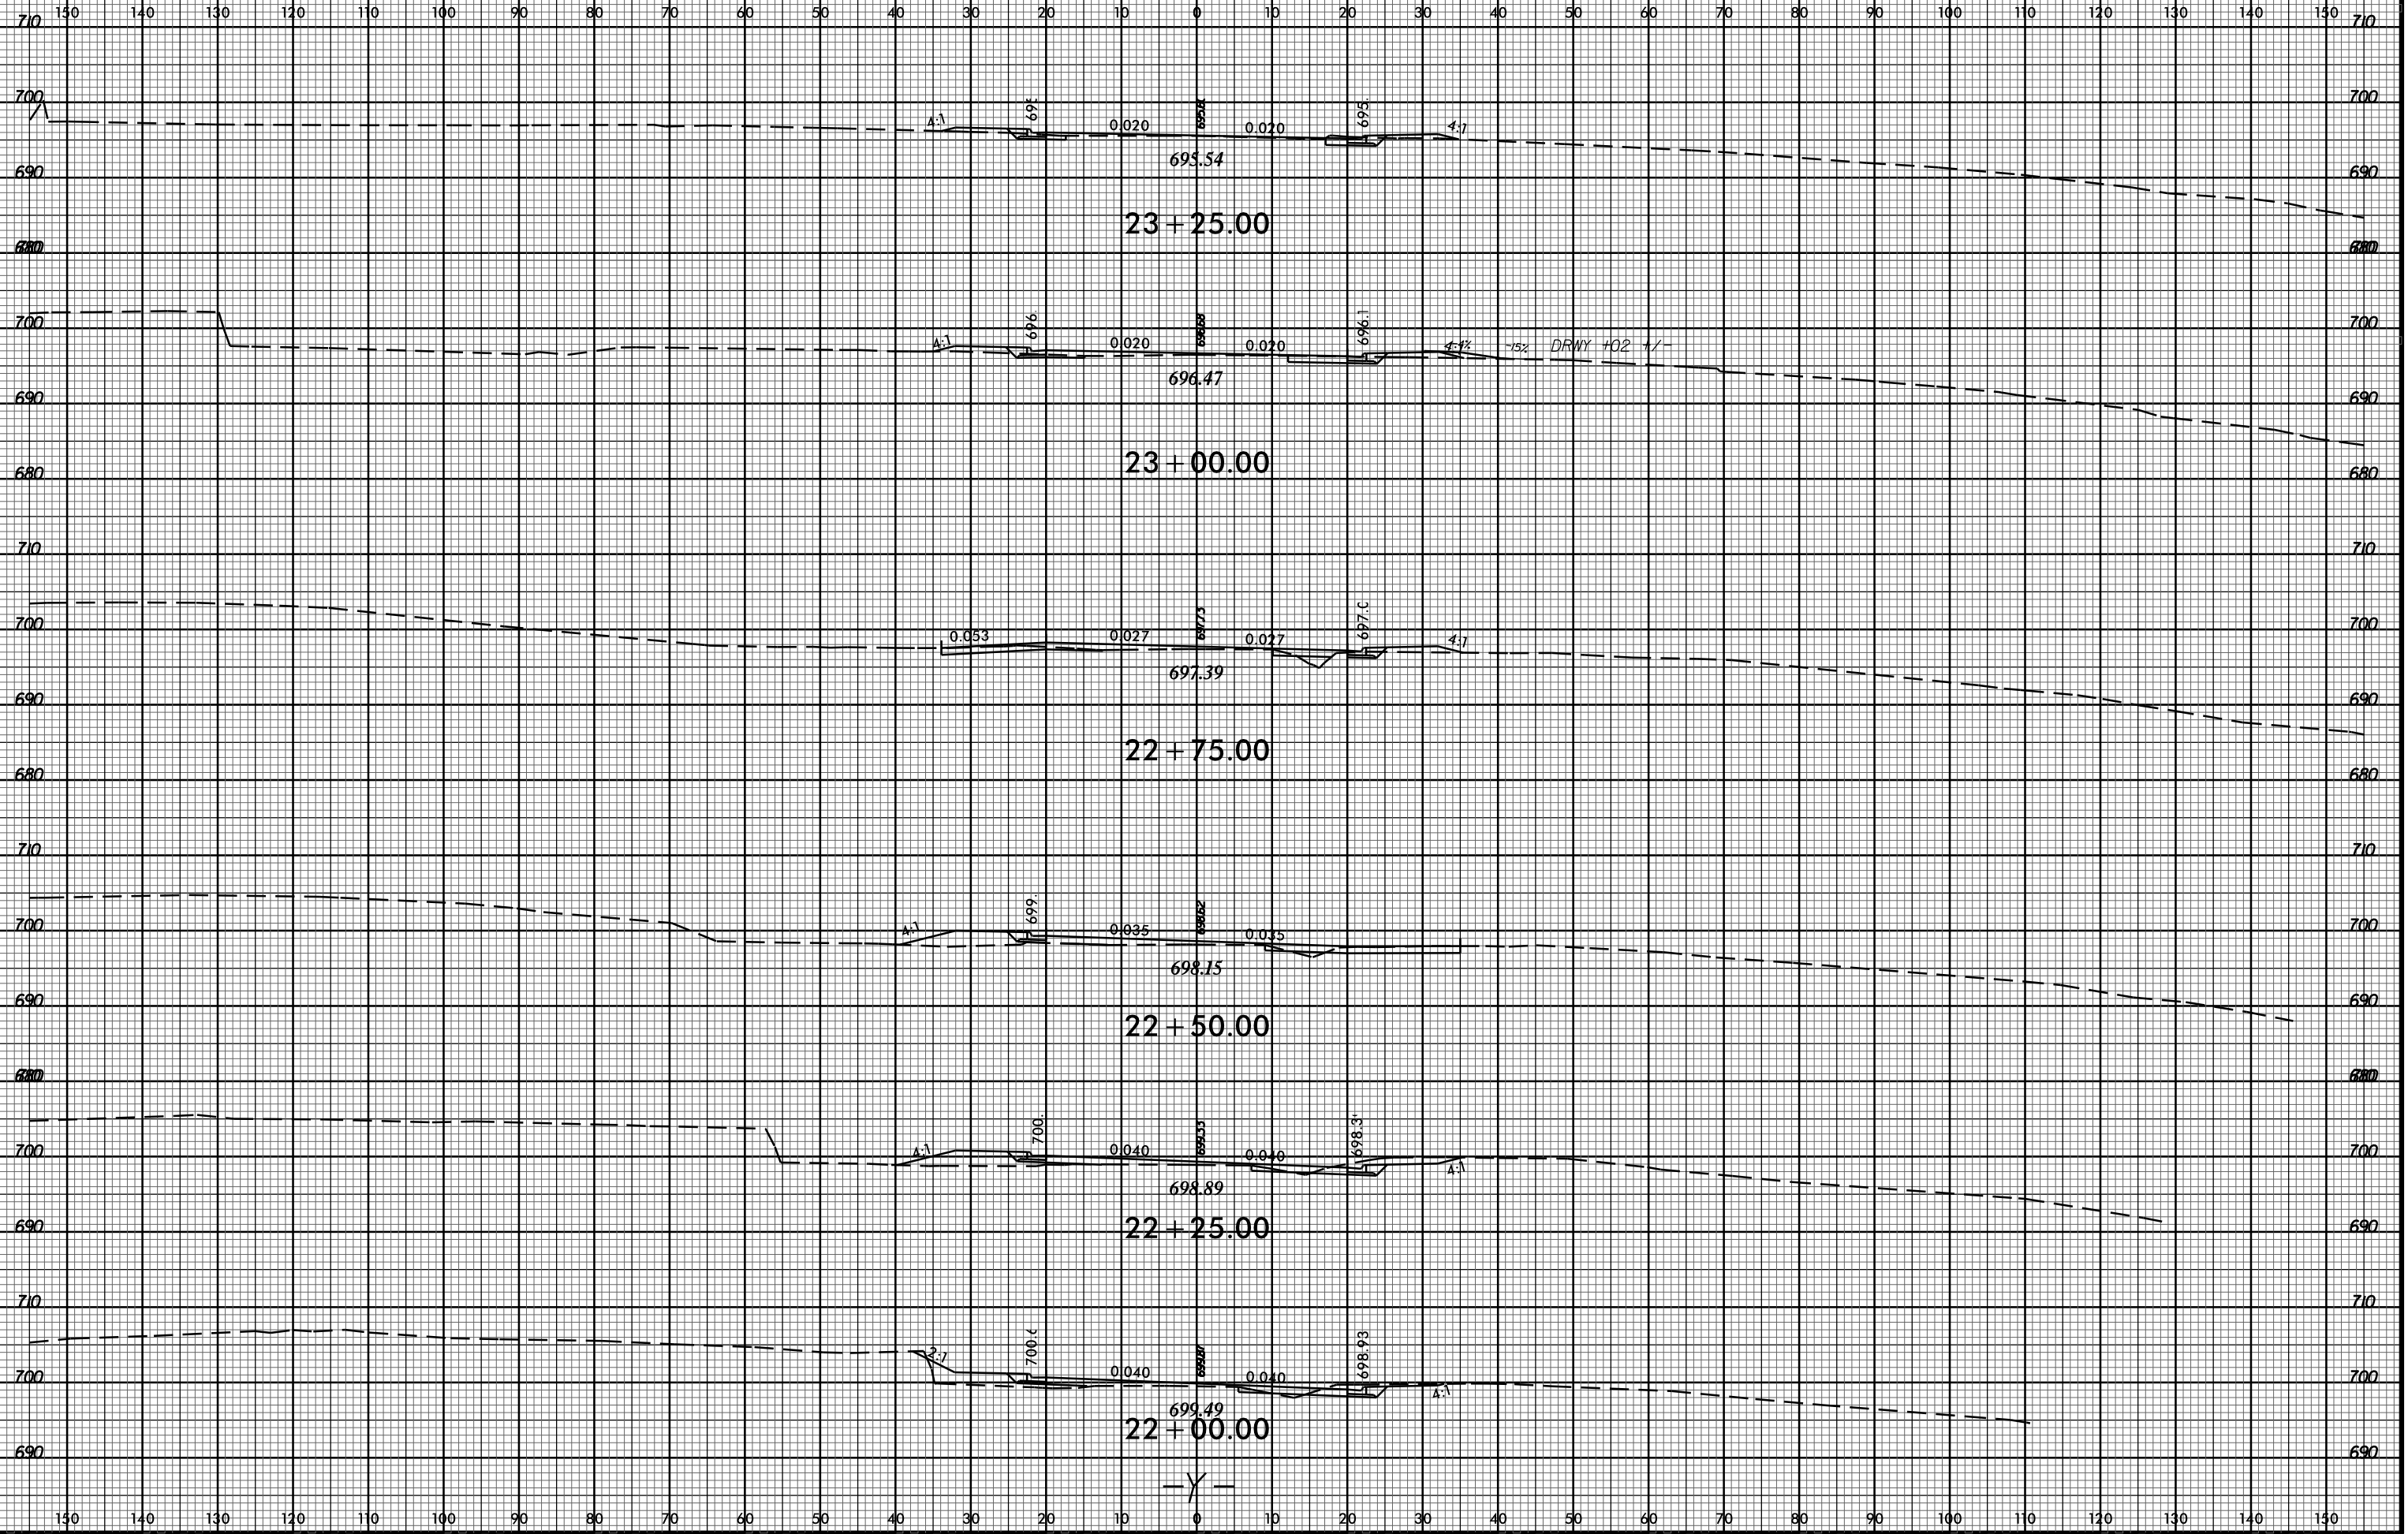

B/23/99



13-APR-2017 14:01  
R:\Roadwork\XSC\U-3633\_Road\_xp1.y.dgn  
\$\$\$\$\$USERNAME\$\$\$\$\$