


8/23/99



PROJ. REFERENCE NO.
U-3633

SHEET NO.
X-60

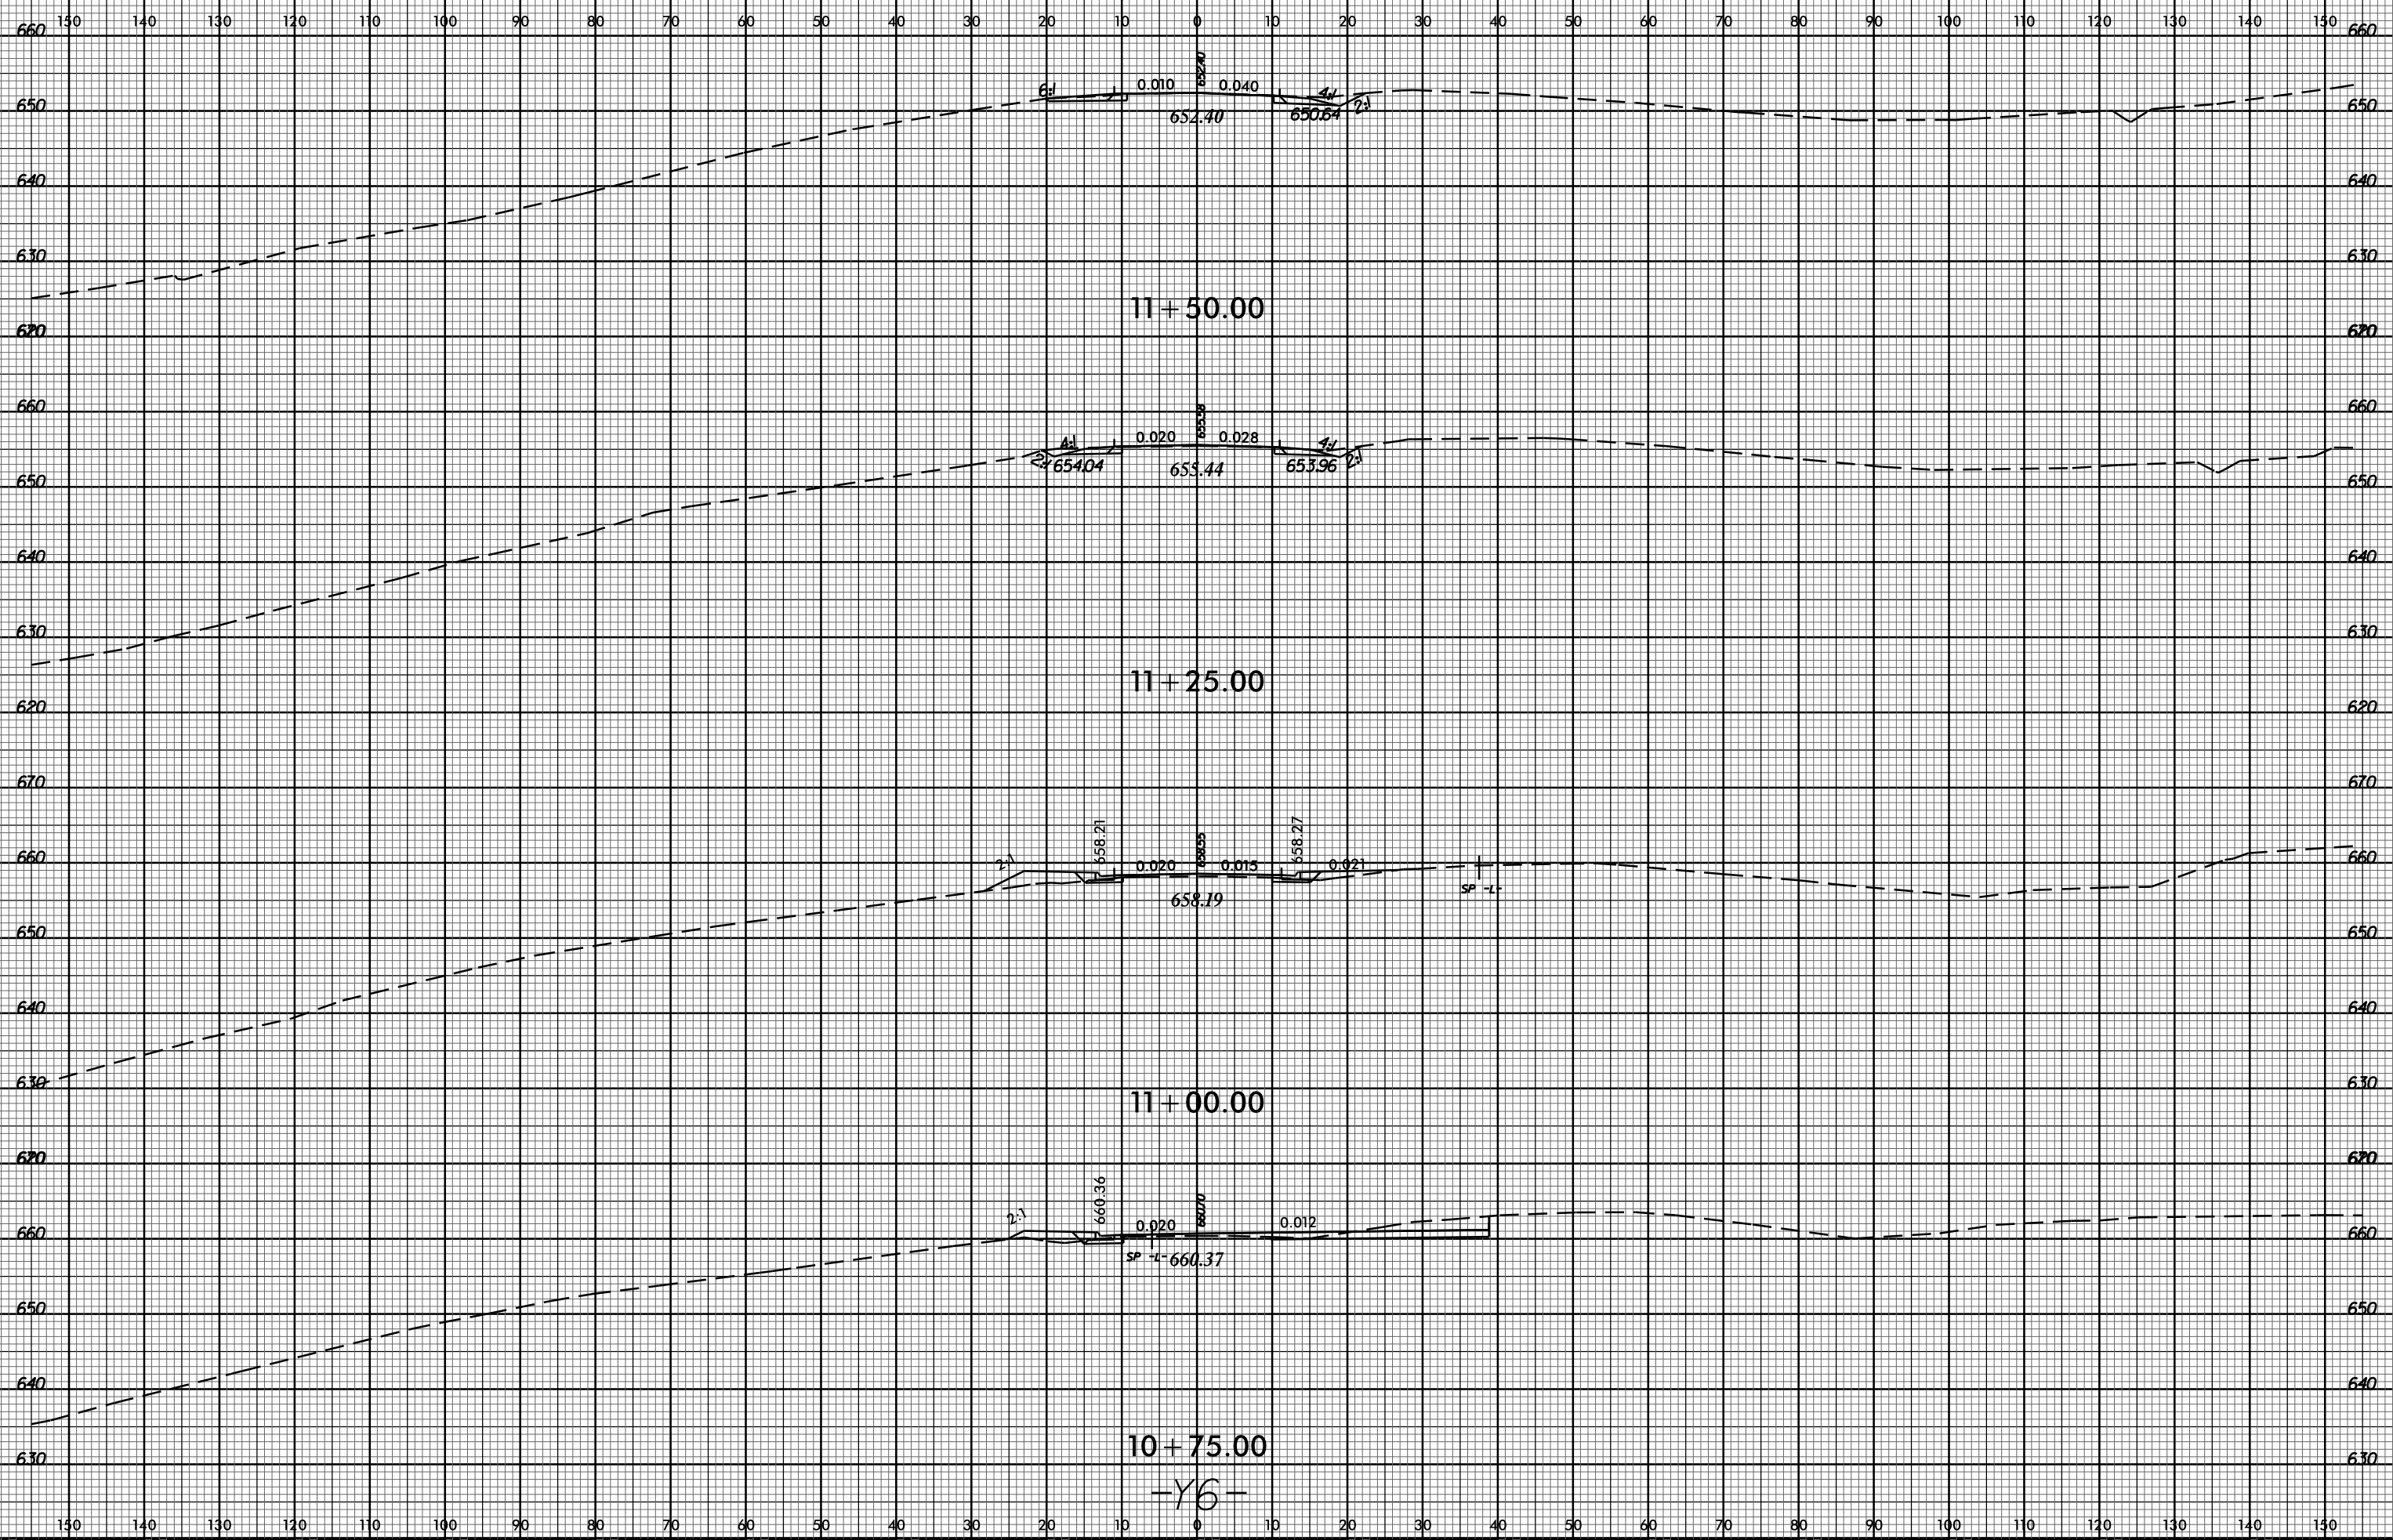

06-DEC-2016 10:57
RAY.PODOLSKY\XSC\U-3633_Rduj_xpl_Y6.dgn
\$\$\$\$USERNAME\$\$\$\$

10+75.00
-Y6-