


RIGHT EXTENSION - NORMAL TO ROADWAY

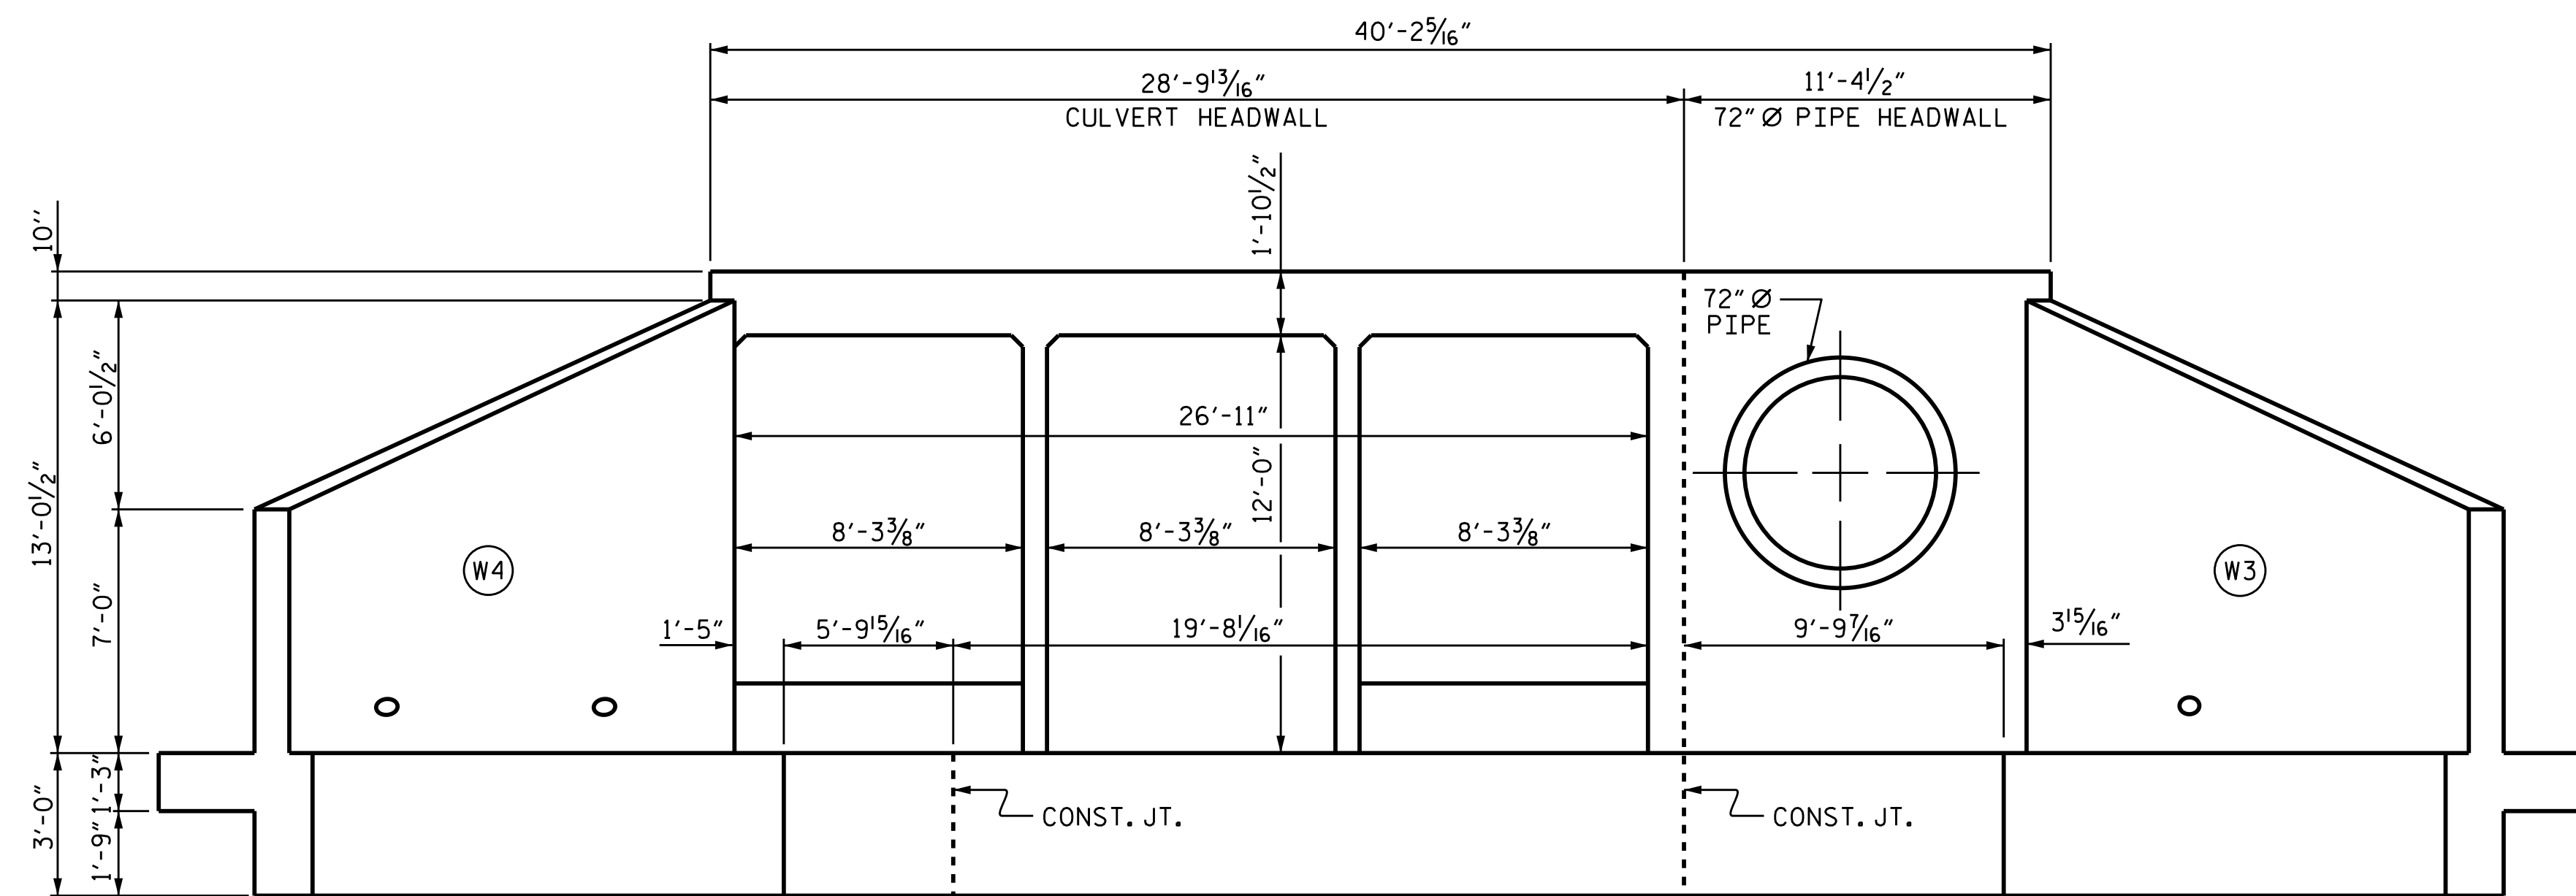


RIGHT END ELEVATION NORMAL TO SKEW

I HEREBY CERTIFY THESE PLANS ARE THE AS-BUILT PLANS

PROJECT NO. U-3633
GASTON COUNTY
 STATION: 54+22.00 -L-

SHEET 5 OF 13

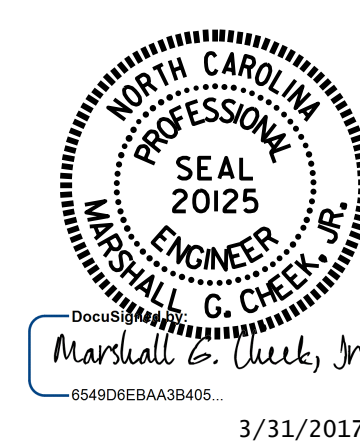

STATE OF NORTH CAROLINA
 DEPARTMENT OF TRANSPORTATION
 RALEIGH
 TRIPLE 8 FT. X 12 FT.
 CONCRETE BOX CULVERT
 (RIGHT EXTENSION)

DRAWN BY : N.D. AIUTO DATE : 7/30/16
 CHECKED BY : H.A. LOCKLEAR DATE : 8/4/16
 DESIGN ENGINEER OF RECORD: H.A. LOCKLEAR DATE : 11/16

DOCUMENT NOT CONSIDERED
 FINAL UNLESS ALL
 SIGNATURES COMPLETED

REVISIONS						SHEET NO. C-5 TOTAL SHEETS 13
NO.	BY:	DATE:	NO.	BY:	DATE:	
1			3			
2			4			