

TIP NO. R-5311A	SHEET NO. SIGN-4
DocuSigned by: <i>Michael T. Rzepka</i> 01BC3480C28046D...	
APPROVED: _____	
DATE: 3/22/2017	
SEAL	
	
DOCUMENT NOT CONSIDERED FINAL UNLESS ALL SIGNATURES COMPLETED	

SIGN NUMBER: 101
TYPE: A
QUANTITY: 1

SIGN WIDTH: 14' - 0"
HEIGHT: 11' - 0"
TOTAL AREA: 154.0 Sq.Ft.

BORDER TYPE: FLUSH
RECESS: 0"
WIDTH: 2"
RADII: 12"

NO. Z BARS: 3
LENGTH: 160.0

USE NOTES: 1,2,3

1. Legend and border shall be direct applied Grade C reflective sheeting.
2. Background shall be Grade C reflective sheeting.
3. Shields and arrows shall be Grade C reflective sheeting on 0.032" (0.8mm) aluminum and demountable.

BACKG COLOR: Green
COPY COLOR: White

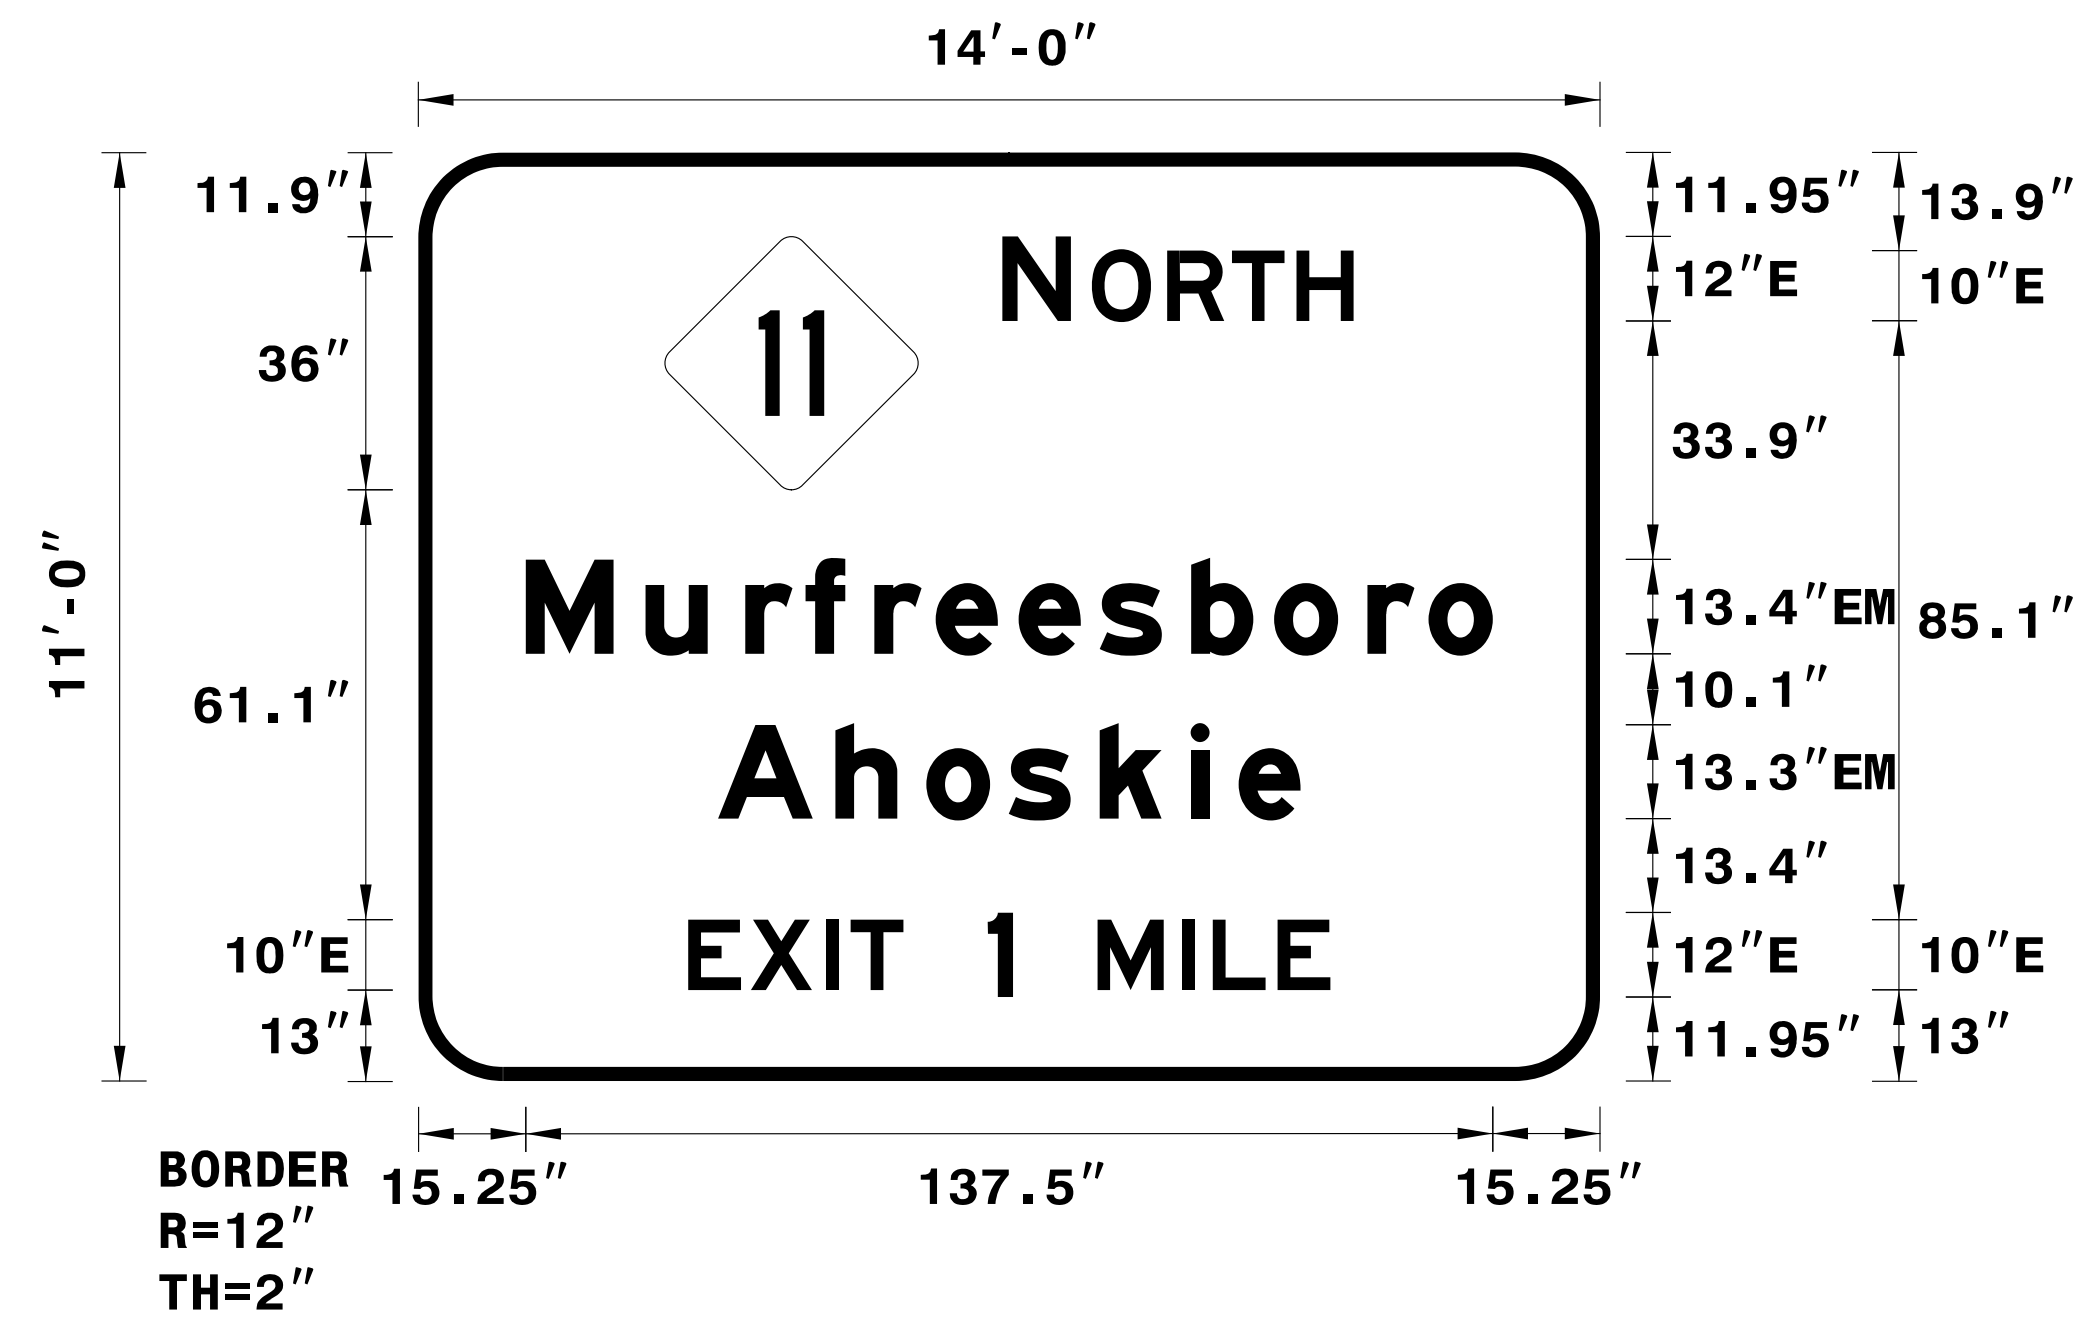
SYMBOL	X	Y	WIDTH	HEIGHT
M1-5-2-36-15C	35	84.1	36	36

MAT'L: 0.125" (3.2 mm) ALUMINUM

DESIGN BY: DHK
PROJECT ID: R-5311A

CHECKED BY: MTR
DIV: 1

DATE: Nov 09, 2016

[illegible]