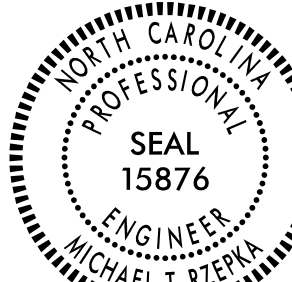


TIP NO.		SHEET NO.	
R-5311A		SIGN-4C	
DocuSigned by: <i>Michael T. Rzepka</i> #19C3480C28549D			
APPROVED: _____		_____	
DATE: 3/22/2017		_____	
SEAL			
			
DOCUMENT NOT CONSIDERED FINAL UNLESS ALL SIGNATURES COMPLETED			

SIGN NUMBER: 107
TYPE: B
QUANTITY: 1

SIGN WIDTH: 10'-6"
HEIGHT: 3'-6"
TOTAL AREA: 36.8 Sq.Ft.

BACKG COLOR: Green / Green
COPY COLOR: White

SYMBOL	X	Y	WIDTH	HEIGHT
AR_Type D	6.4	30.8	6	9
AR_Type D	18.6	10.4	6	9

MAT'L: 0.125" (3.2 mm) ALUMINUM

BORDER TYPE: FLUSH
RECESS: 0"
WIDTH: 0.75"
RADII: 3"

NO. Z BARS: 2
LENGTH: 118.0


USE NOTES: 1,2,3

1. Legend and border shall be direct applied Grade C reflective sheeting.
2. Background shall be Grade C reflective sheeting.
3. Shields and arrows shall be Grade C reflective sheeting on 0.032" (0.8mm) aluminum and demountable.

DESIGN BY: DHK
PROJECT ID: R-5311A

CHECKED BY: MTR
DIV: 1

DATE: Nov 09, 2016

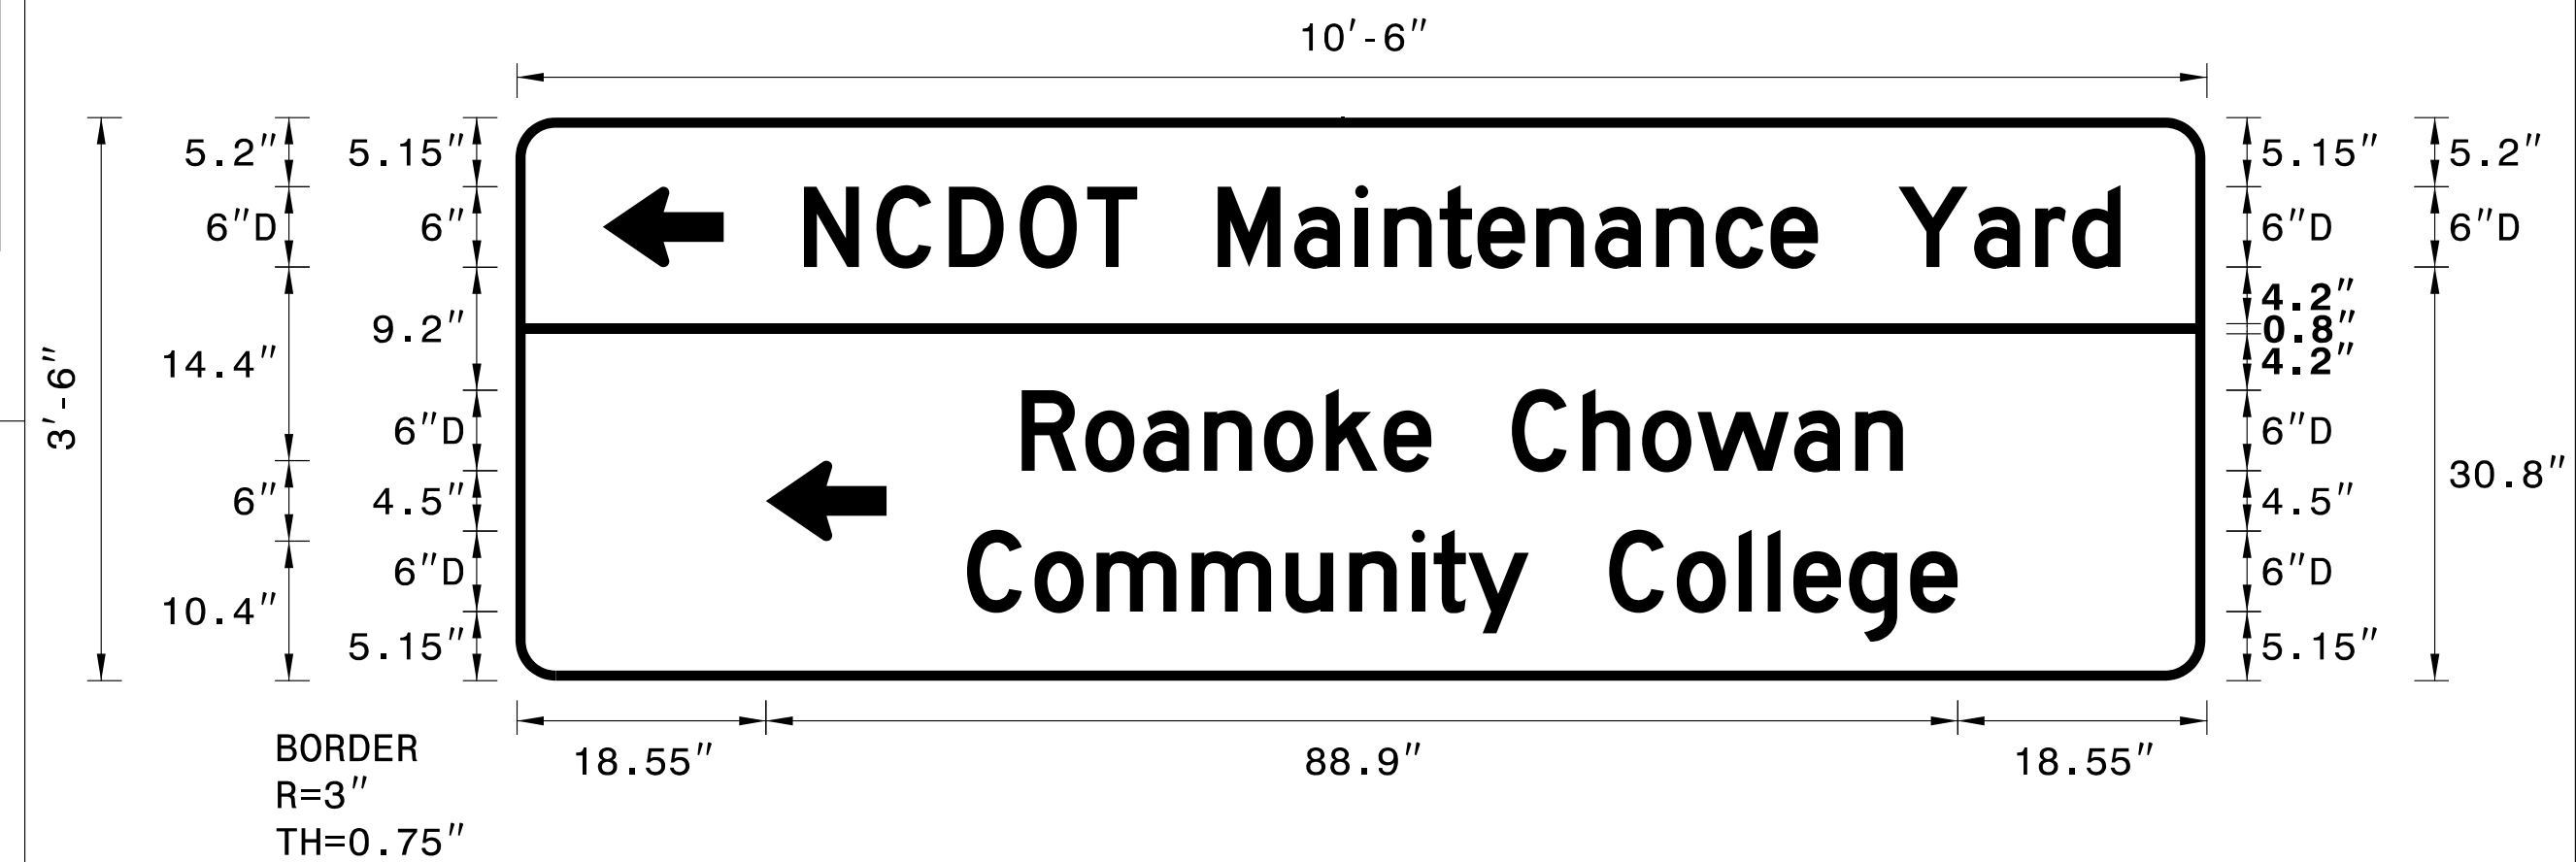[illegible]