

TIP NO.	SHEET NO.
R-3311A	SIGN-4D
DocuSigned by: <i>Michael T. Rzepka</i> 01BC3480C26049D	
APPROVED:	
DATE: 3/22/2017	
SEAL	
	
DOCUMENT NOT CONSIDERED FINAL UNLESS ALL SIGNATURES COMPLETED	

SIGN NUMBER: 108
TYPE: B
QUANTITY: 1

SIGN WIDTH: 10'-6"
HEIGHT: 3'-6"
TOTAL AREA: 36.8 Sq.Ft.

BORDER TYPE: FLUSH
RECESS: 0"
WIDTH: 0.75"
RADII: 3"

NO. Z BARS: 2
LENGTH: 118.0

USE NOTES: 1,2,3

1. Legend and border shall be direct applied Grade C reflective sheeting.
2. Background shall be Grade C reflective sheeting.
3. Shields and arrows shall be Grade C reflective sheeting on 0.032" (0.8mm) aluminum and demountable.

BACKG COLOR: Green / Green
COPY COLOR: White

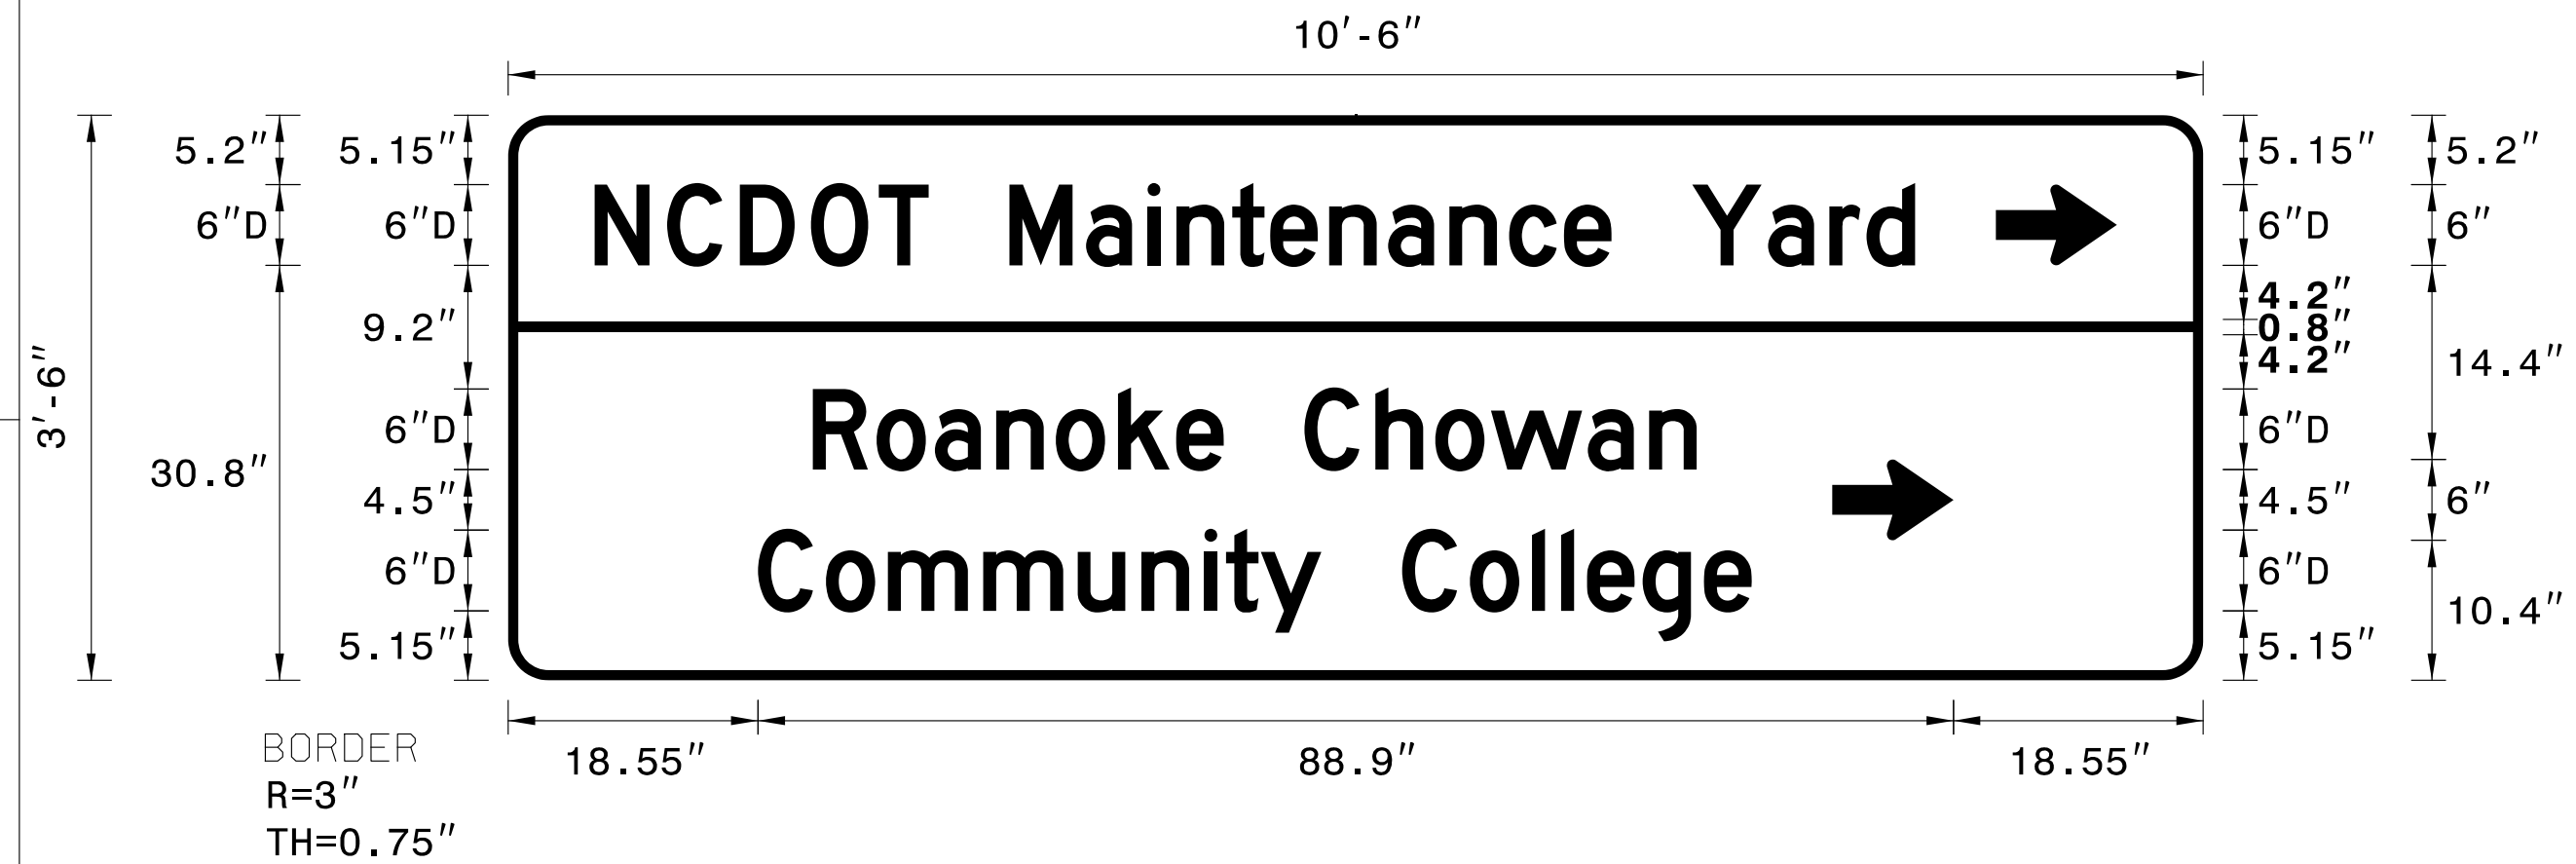
SYMBOL	X	Y	WIDTH	HEIGHT
AR_Type D	110.6	30.8	6	9
AR_Type D	98.4	10.4	6	9

MAT'L: 0.125" (3.2 mm) ALUMINUM

DESIGN BY: DHK
PROJECT ID: R-5311A

CHECKED BY: MTR
DIV: 1

DATE: Nov 09, 2016

[illegible]