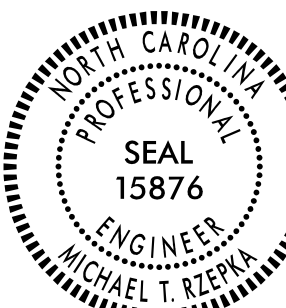


TIP NO. R-5311A		SHEET NO. SIGN-4K
Designtyped by: <i>Michael T. Rzepka</i>		
APPROVED: _____		
DATE: 3/22/2017		
		
DOCUMENT NOT CONSIDERED FINAL UNLESS ALL SIGNATURES COMPLETED		

SIGN NUMBER: 306
TYPE: D
QUANTITY: 1

SIGN WIDTH: 6'-6"
HEIGHT: 2'-6"
TOTAL AREA: 16.3 Sq.Ft.

```
BACKG COLOR: Green
COPY COLOR: White
```

SYMBOL	X	Y	WIDTH	HEIGHT
AR_Type D	10	17	6	9
AR_Type D	8.5	4	6	9

MAT'L: 0.125" (3.2 mm) ALUMINUM

BORDER TYPE: FLUSH
RECESS: 0"
WIDTH: 0.75"
RADII: 3"

NO. Z BARS:
LENGTH:


USE NOTES: 1,2

1. Legend and border shall be direct applied Grade C reflective sheeting.
2. Background shall be Grade C reflective sheeting.

DESIGN BY: DHK
PROJECT ID: R-5311A

CHECKED BY: MTR
DIV: 1

DATE: Nov 09, 2016

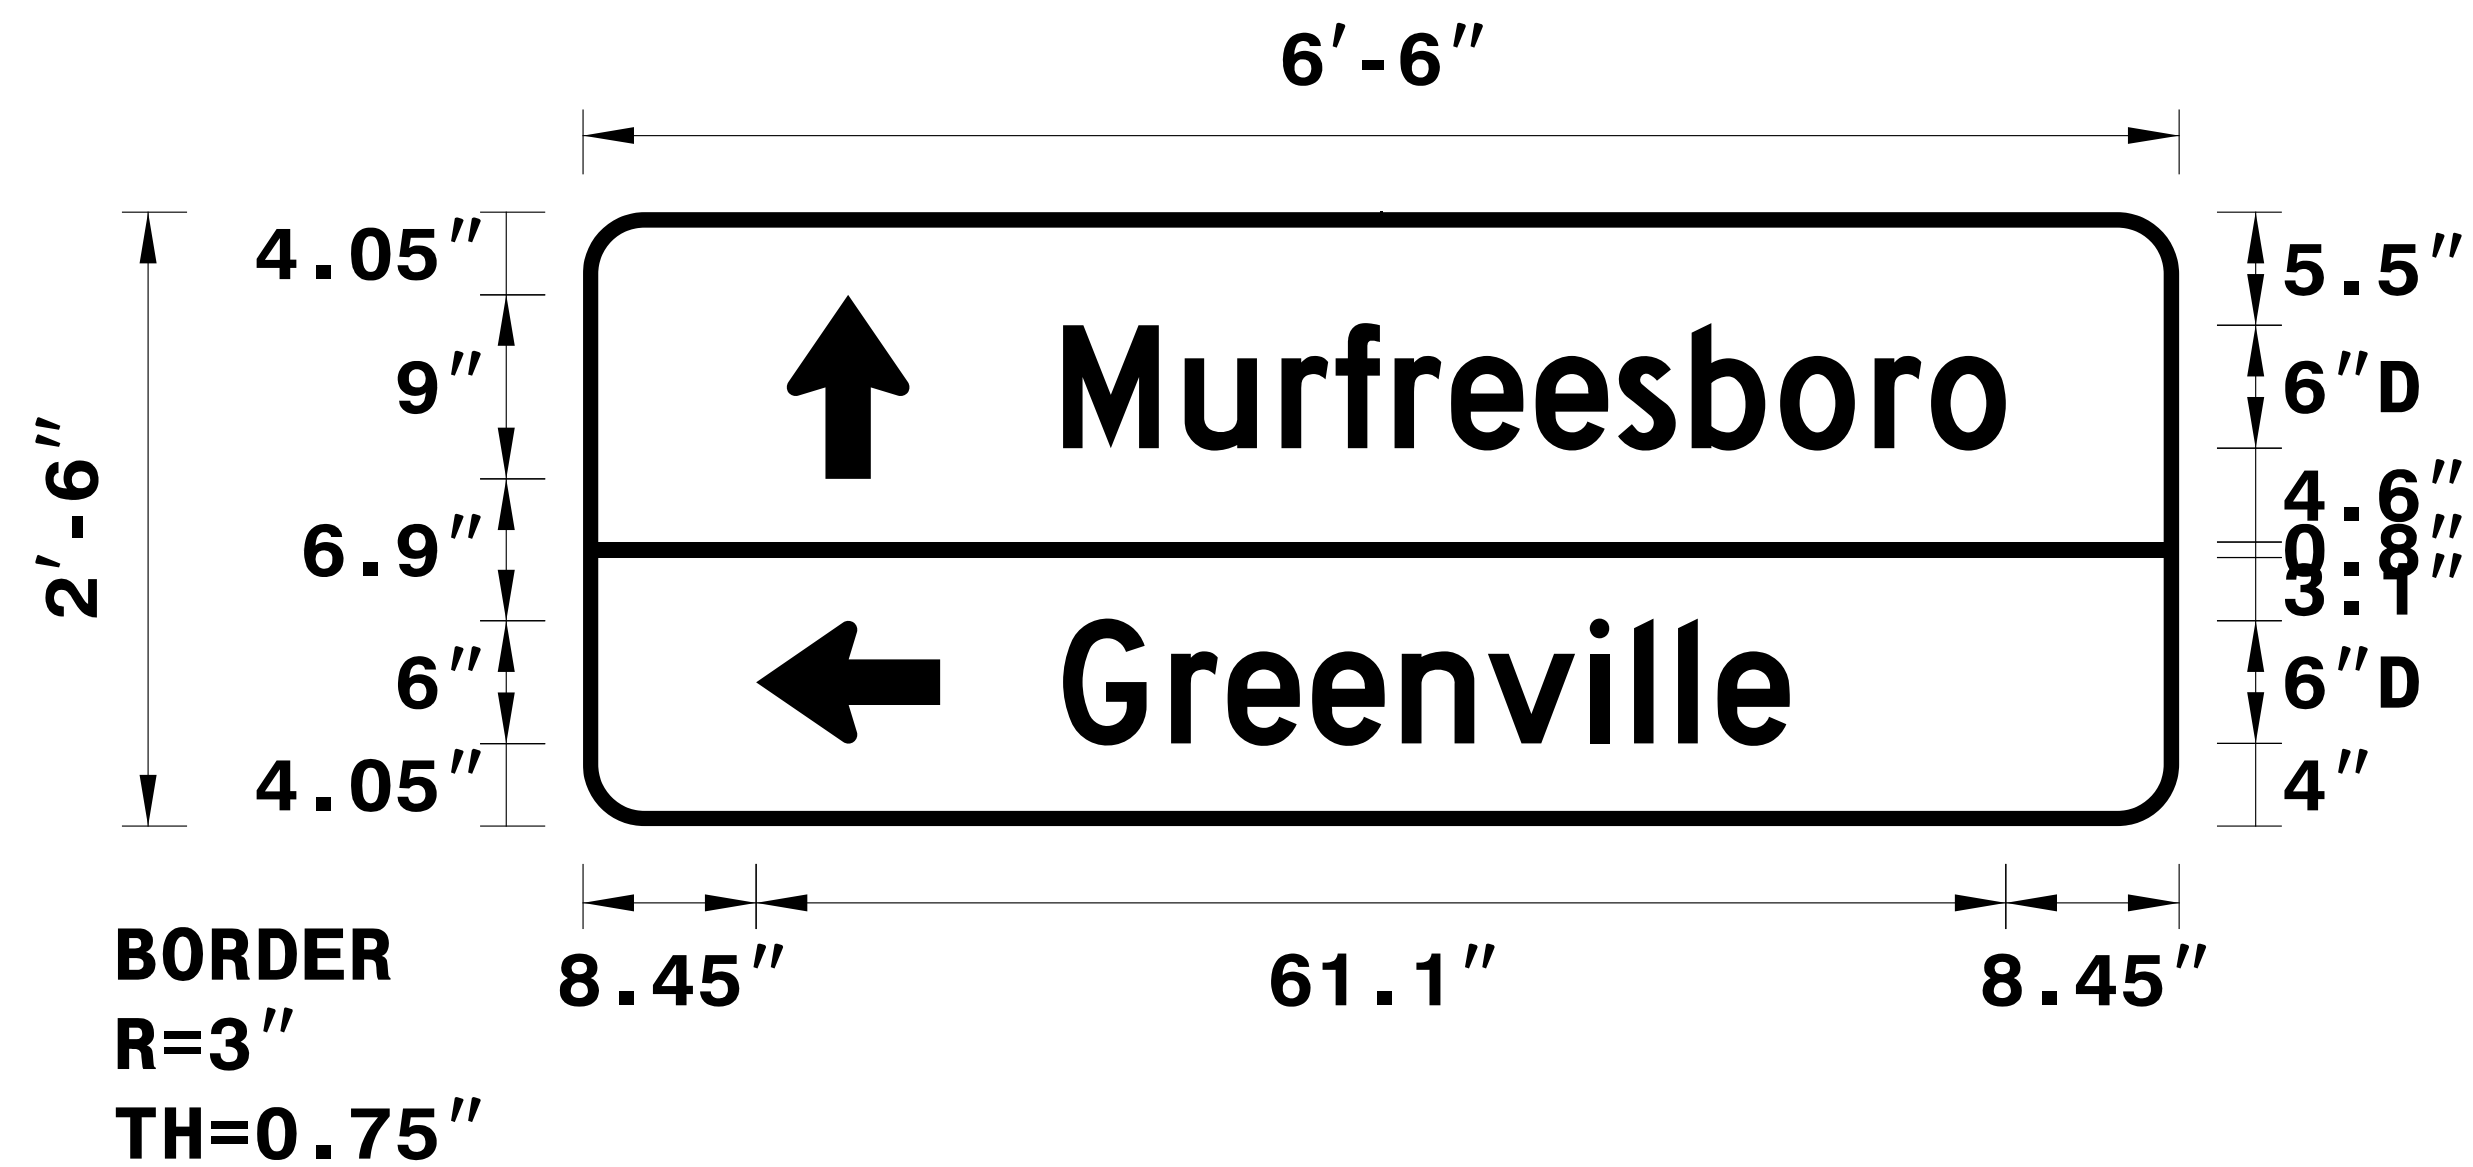[illegible]