







8/23/99

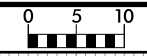

PROJ. REFERENCE NO.
R-5311A

SHEET NO.
X-19

150 140 130 120 110 100 90 80 70 60 50 40 30 20 10 0 10 20 30 40 50 60 70 80 90 100 110 120 130 140 150

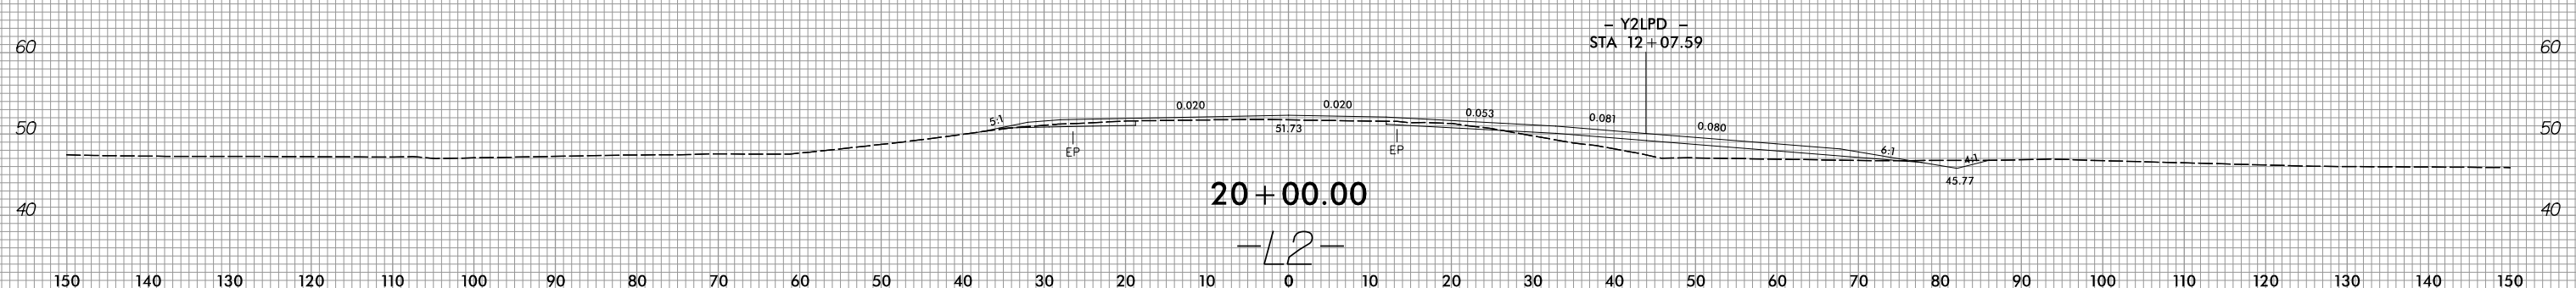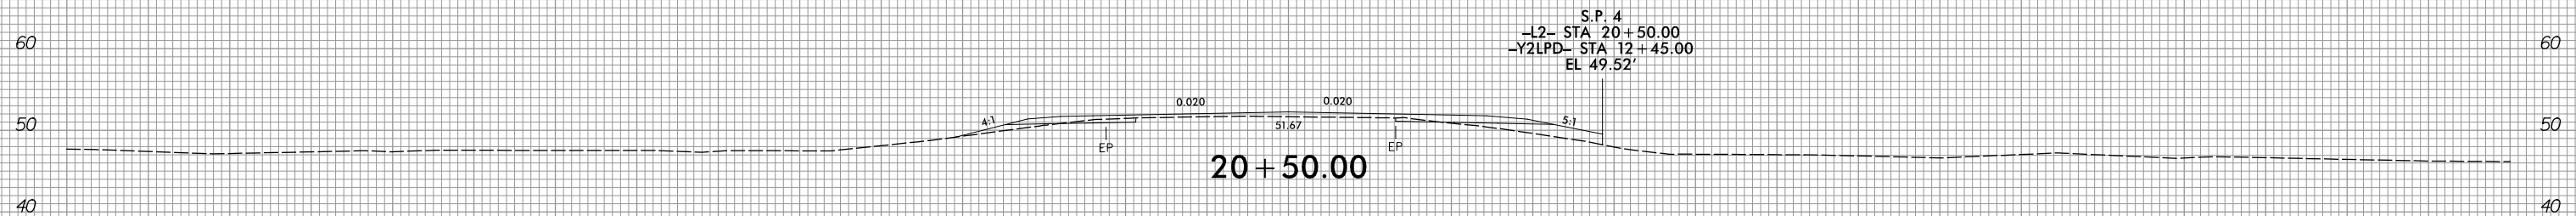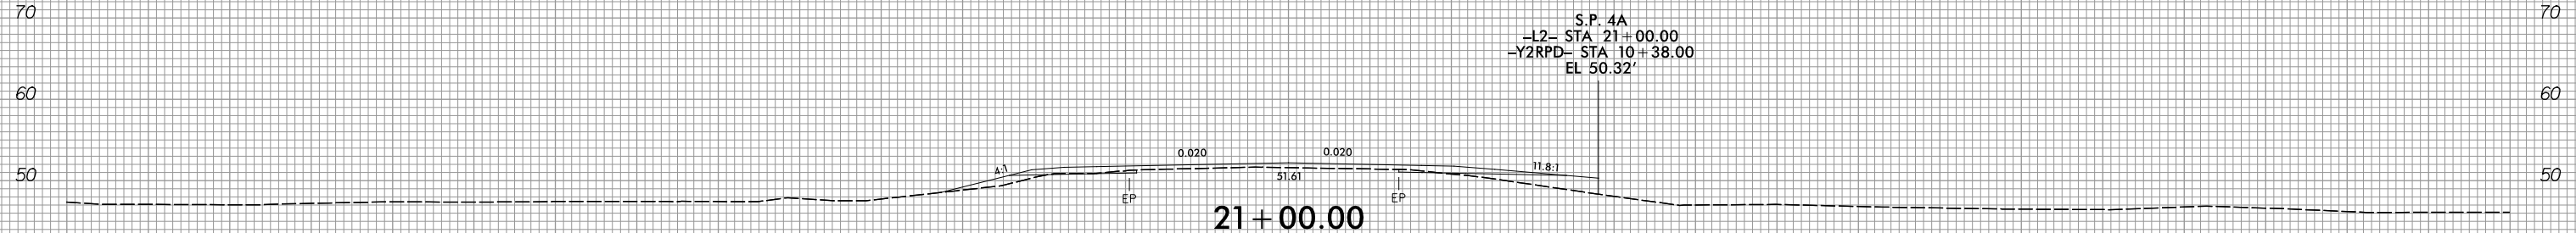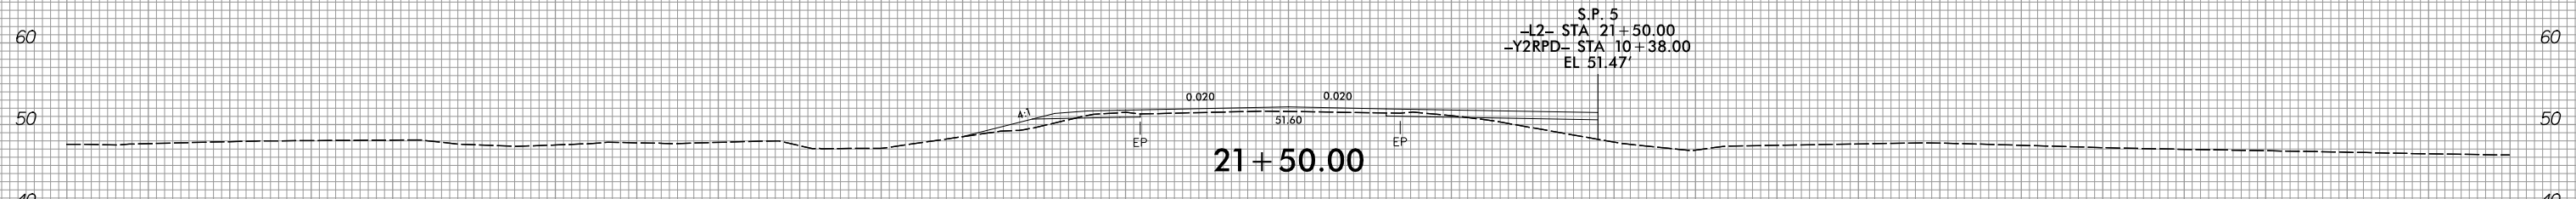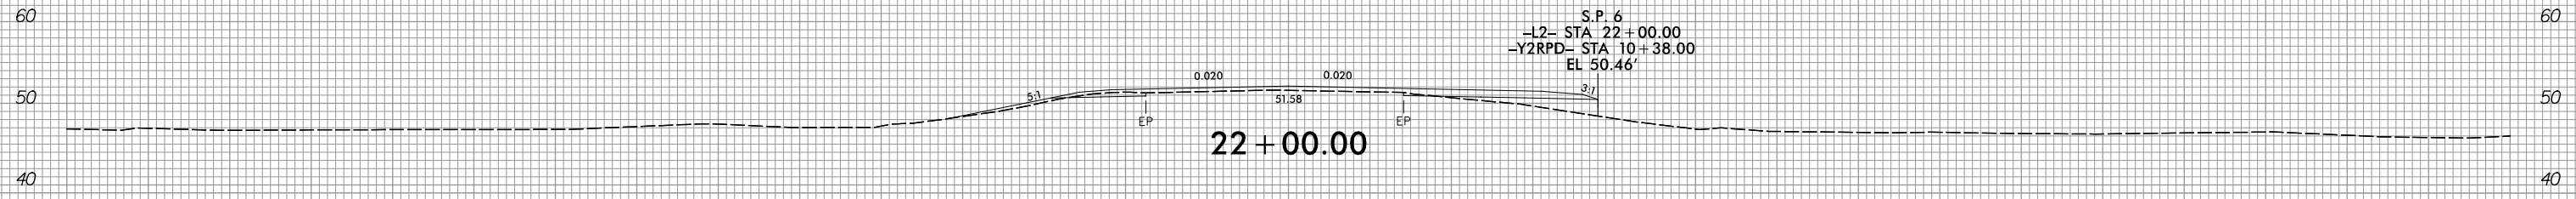

150 140 130 120 110 100 90 80 70 60 50 40 30 20 10 0 10 20 30 40 50 60 70 80 90 100 110 120 130 140 150

3/30/2017
C:\Users\jg\OneDrive\Documents\Projects\5311A_Rdy_XPL_L2.dgn
JCA ENGINEERING, INC.