




PLAN OF WING - W2

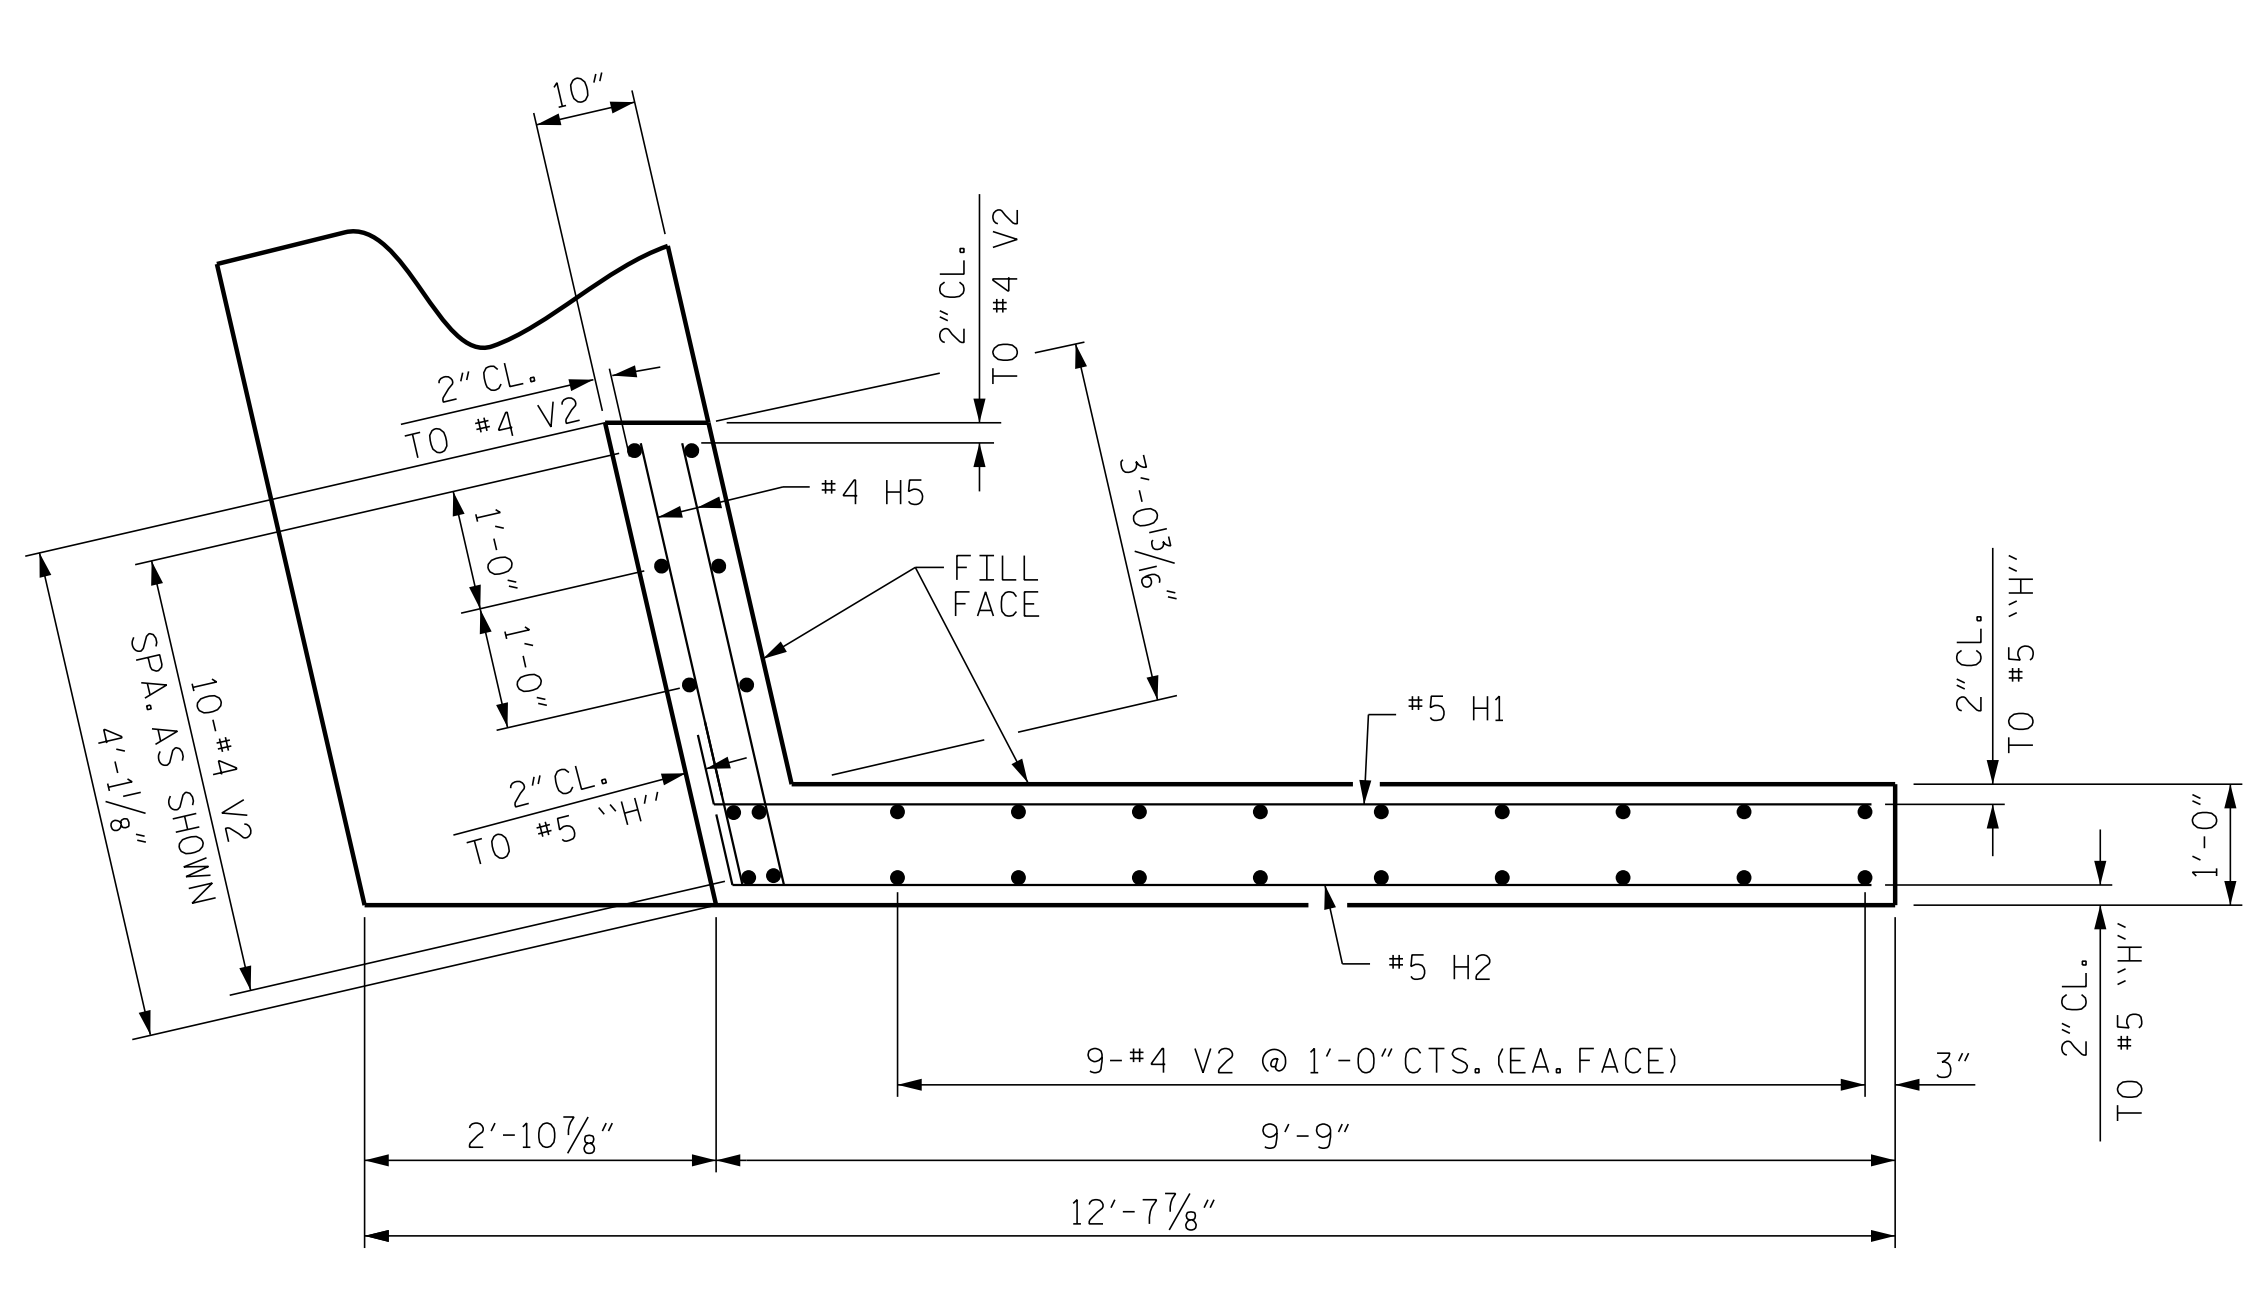


PLAN OF WING - W1

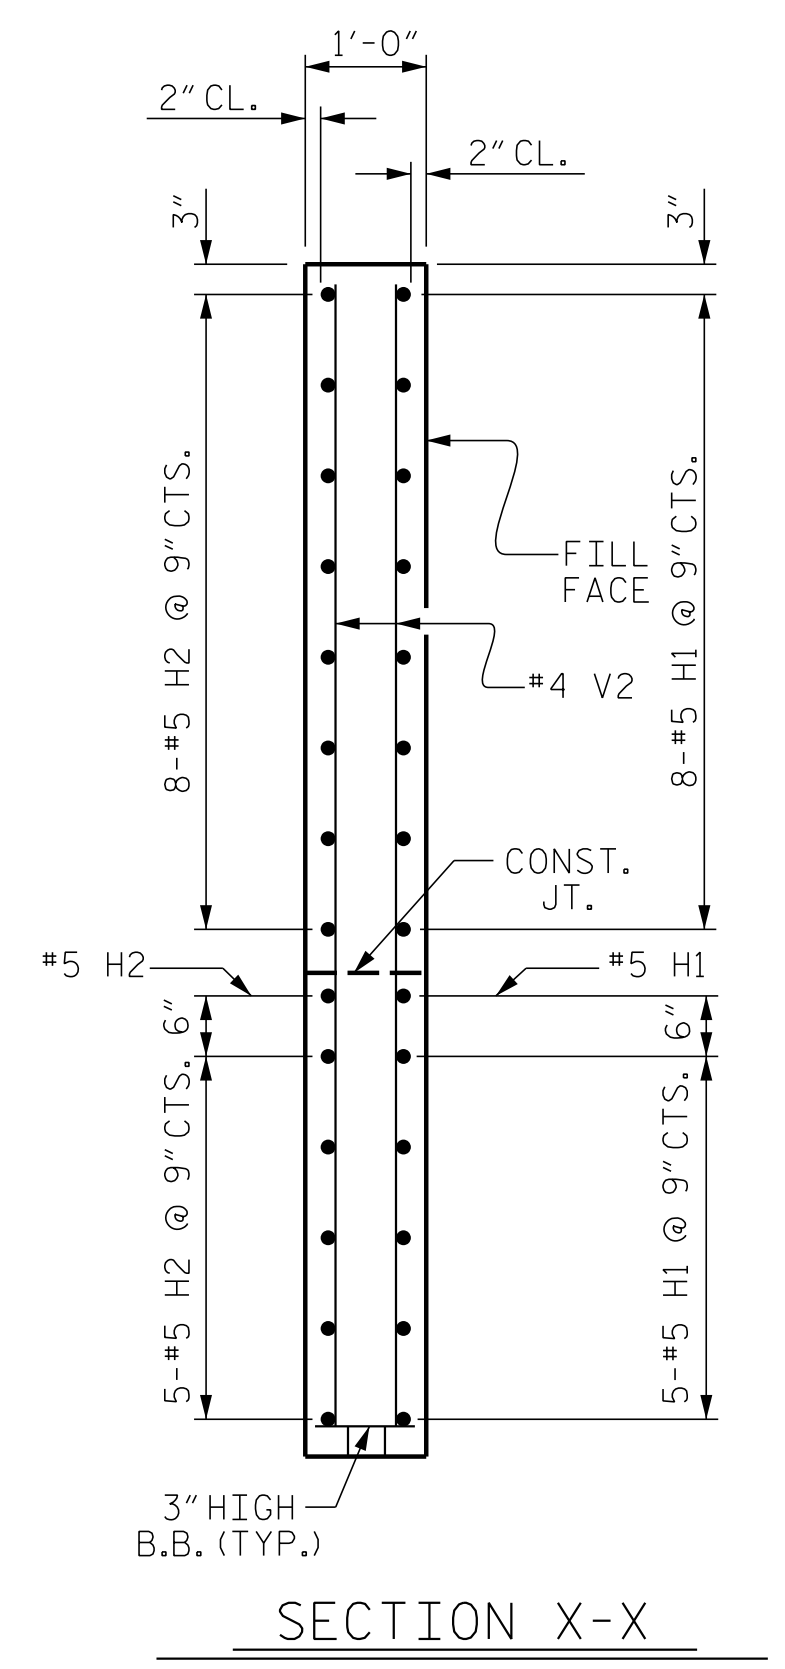


SECTION X-X

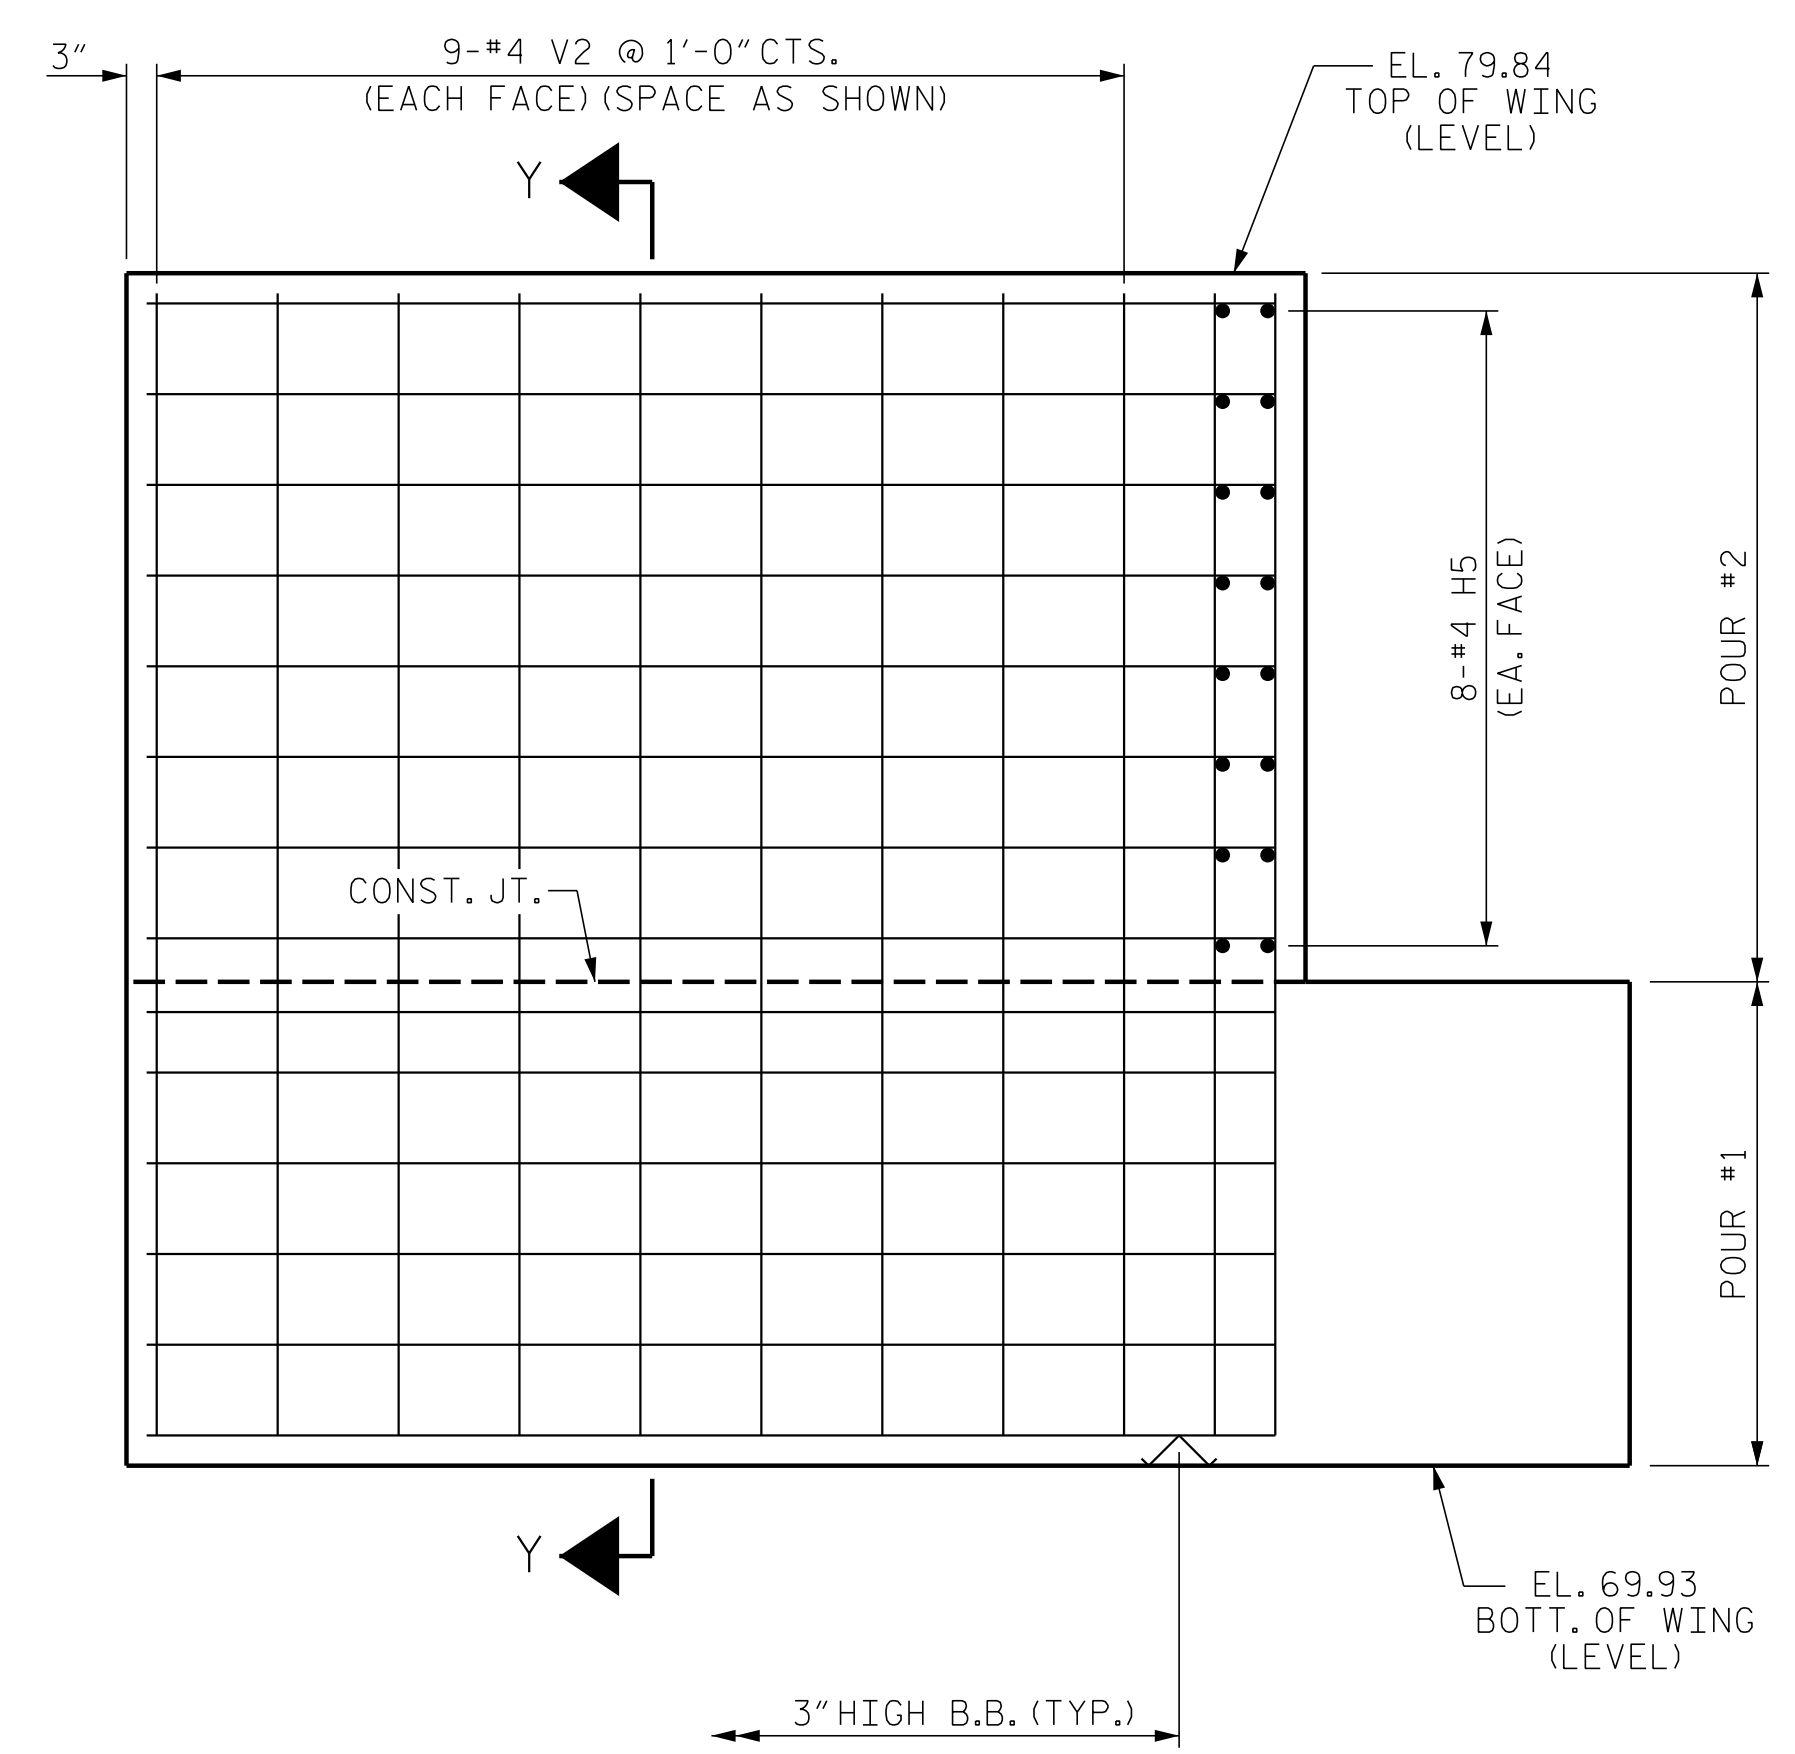

ELEVATION OF WING - W2

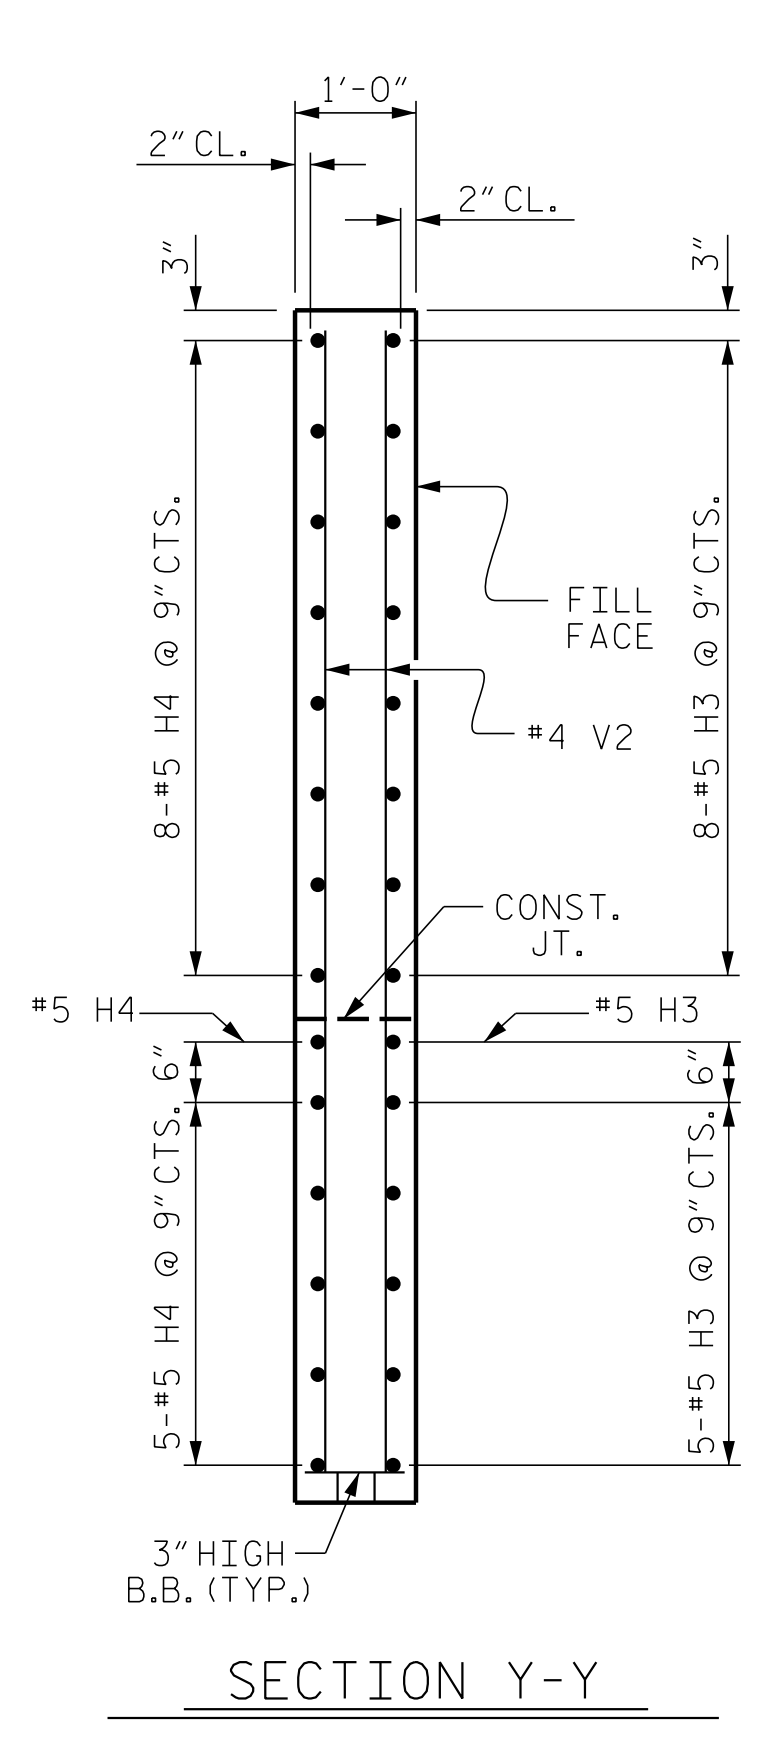


SECTION Y-Y

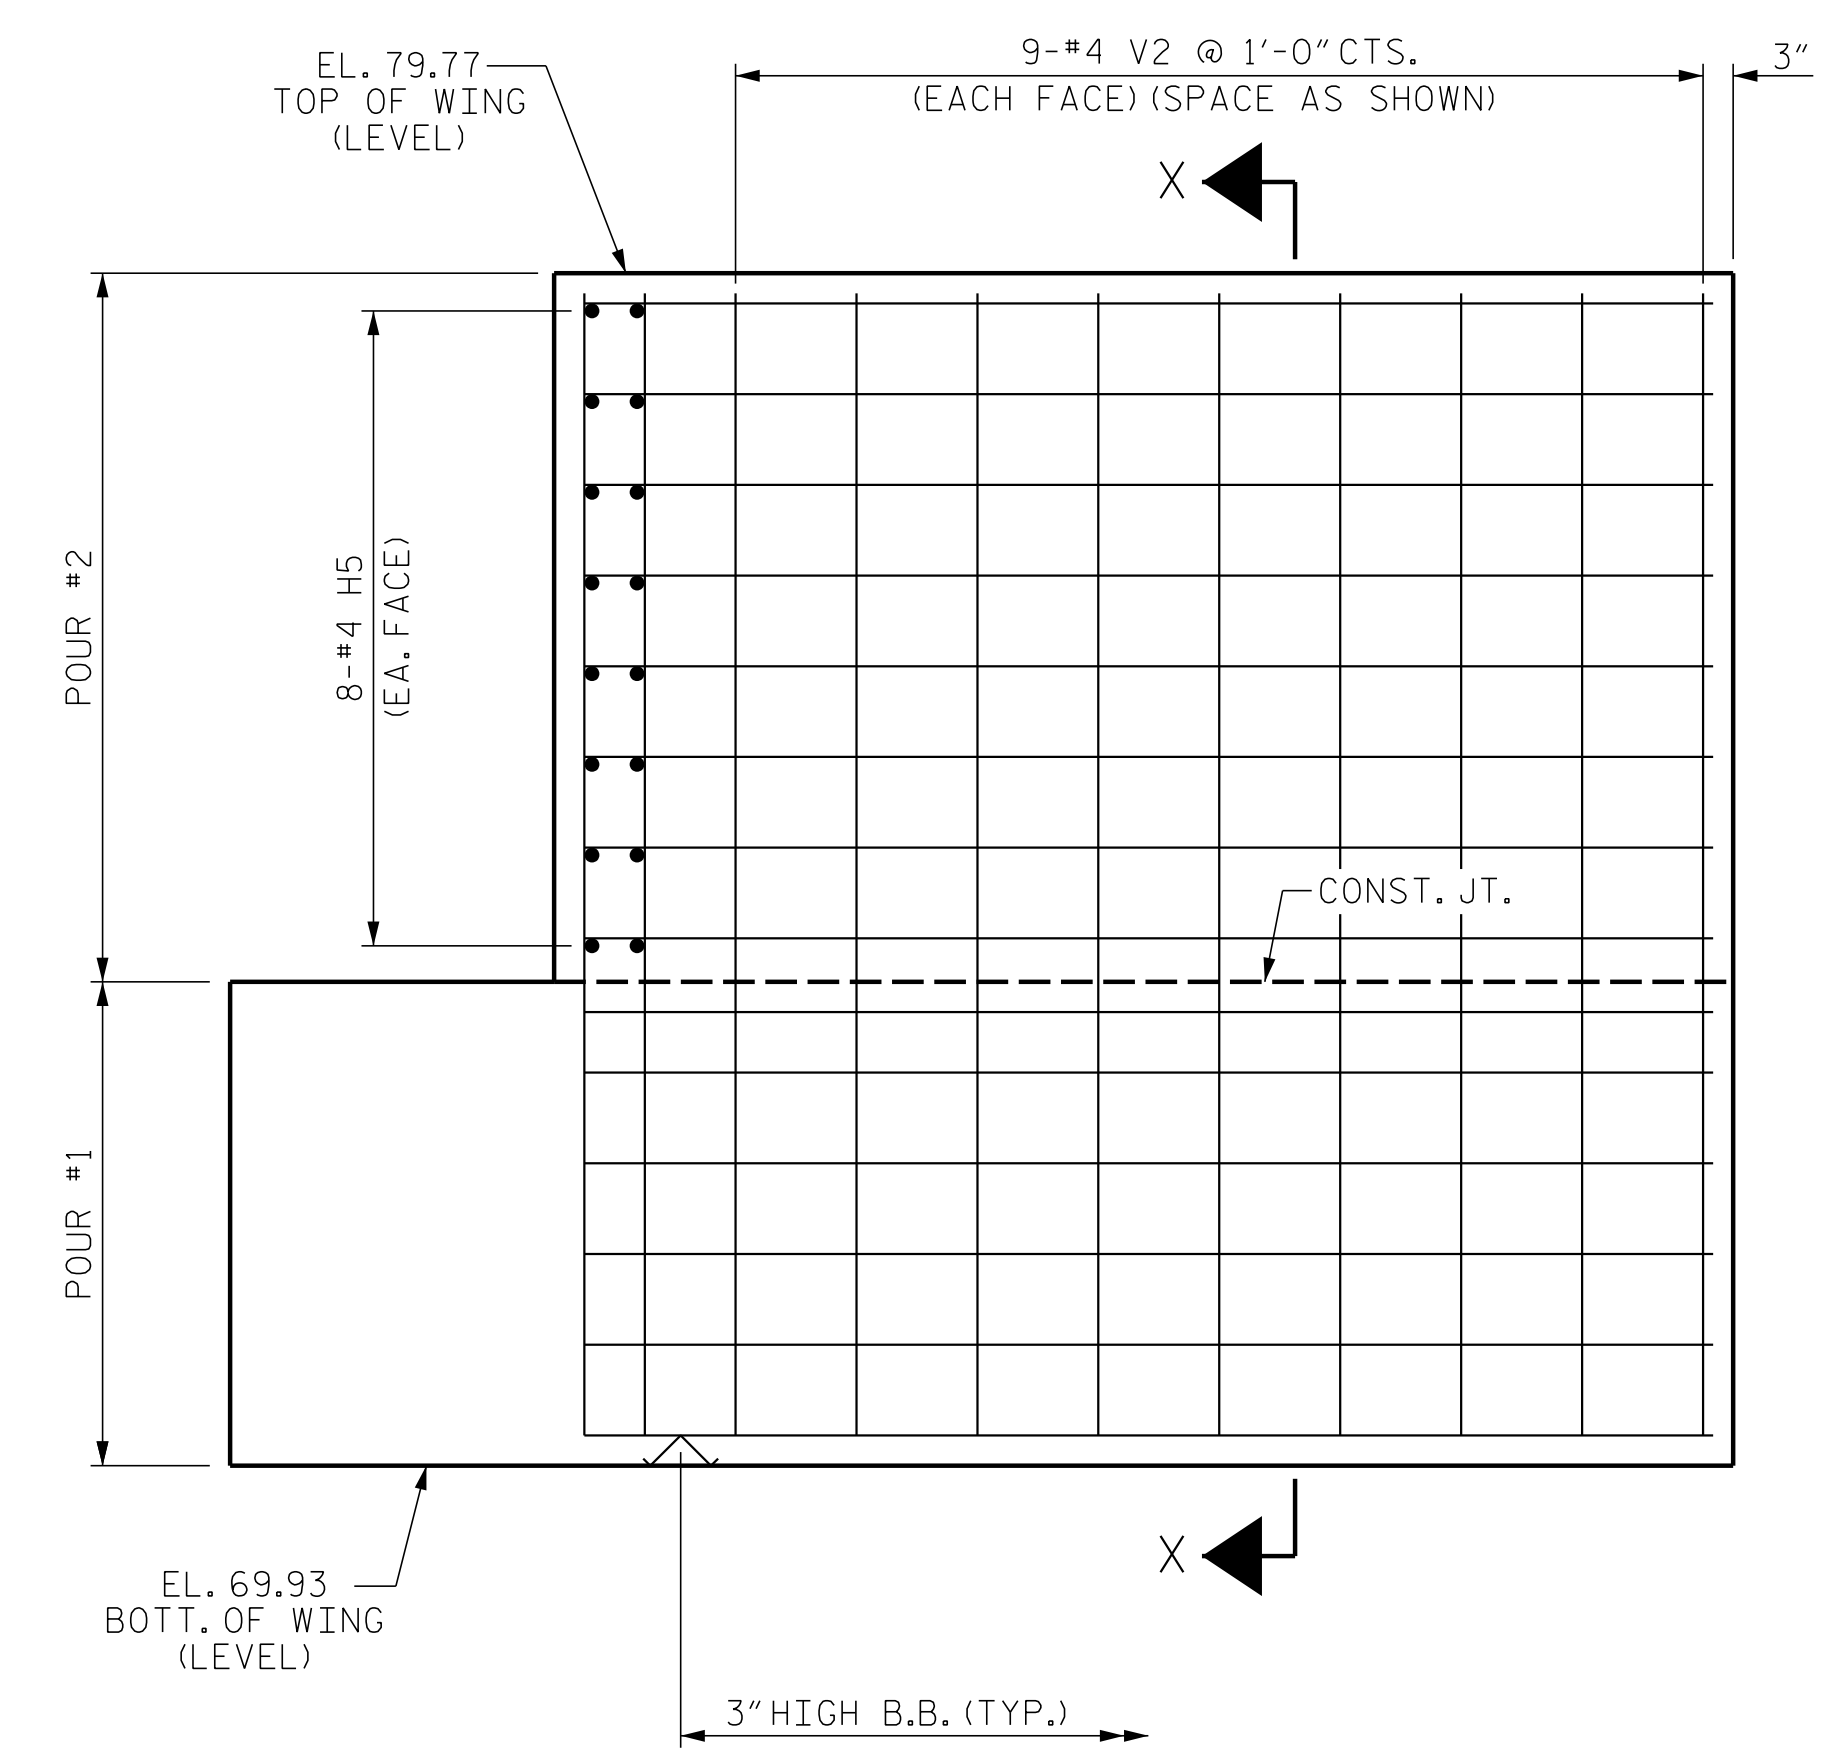

ELEVATION OF WING - W1

PROJECT NO. R-5311A
 HERTFORD COUNTY
 STATION: 50+99.00 -Y2-

SHEET 2 OF 3

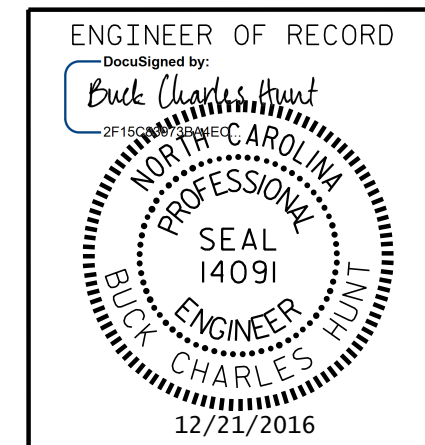

STATE OF NORTH CAROLINA
 DEPARTMENT OF TRANSPORTATION
 RALEIGH

SUBSTRUCTURE
 END BENT No. 2

REVISIONS				SHEET NO.	
NO.	BY:	DATE:	NO.	BY:	DATE:
1			3		
2			4		

TOTAL SHEETS
61

P:\2015\A-5311A\Structures\Str 2 -Y2\DMNR-5311A_STR_Y2_EBT.dgn
 12/20/2016 2:48:36 PM

DRAWN BY: J. PENDERGRAFT DATE: 3-16
 CHECKED BY: J. DILWORTH DATE: 3-16

DOCUMENT NOT CONSIDERED FINAL
 UNLESS ALL SIGNATURES COMPLETED

1223 Jones Franklin Rd.
 Raleigh, N.C. 27606
 Bus: 919 851 8077
 Fax: 919 851 8107
 LICENSE NO. F-0377