


STATE OF NORTH CAROLINA  
DIVISION OF HIGHWAYS

**TRANSPORTATION MANAGEMENT PLAN**

**JACKSON COUNTY**

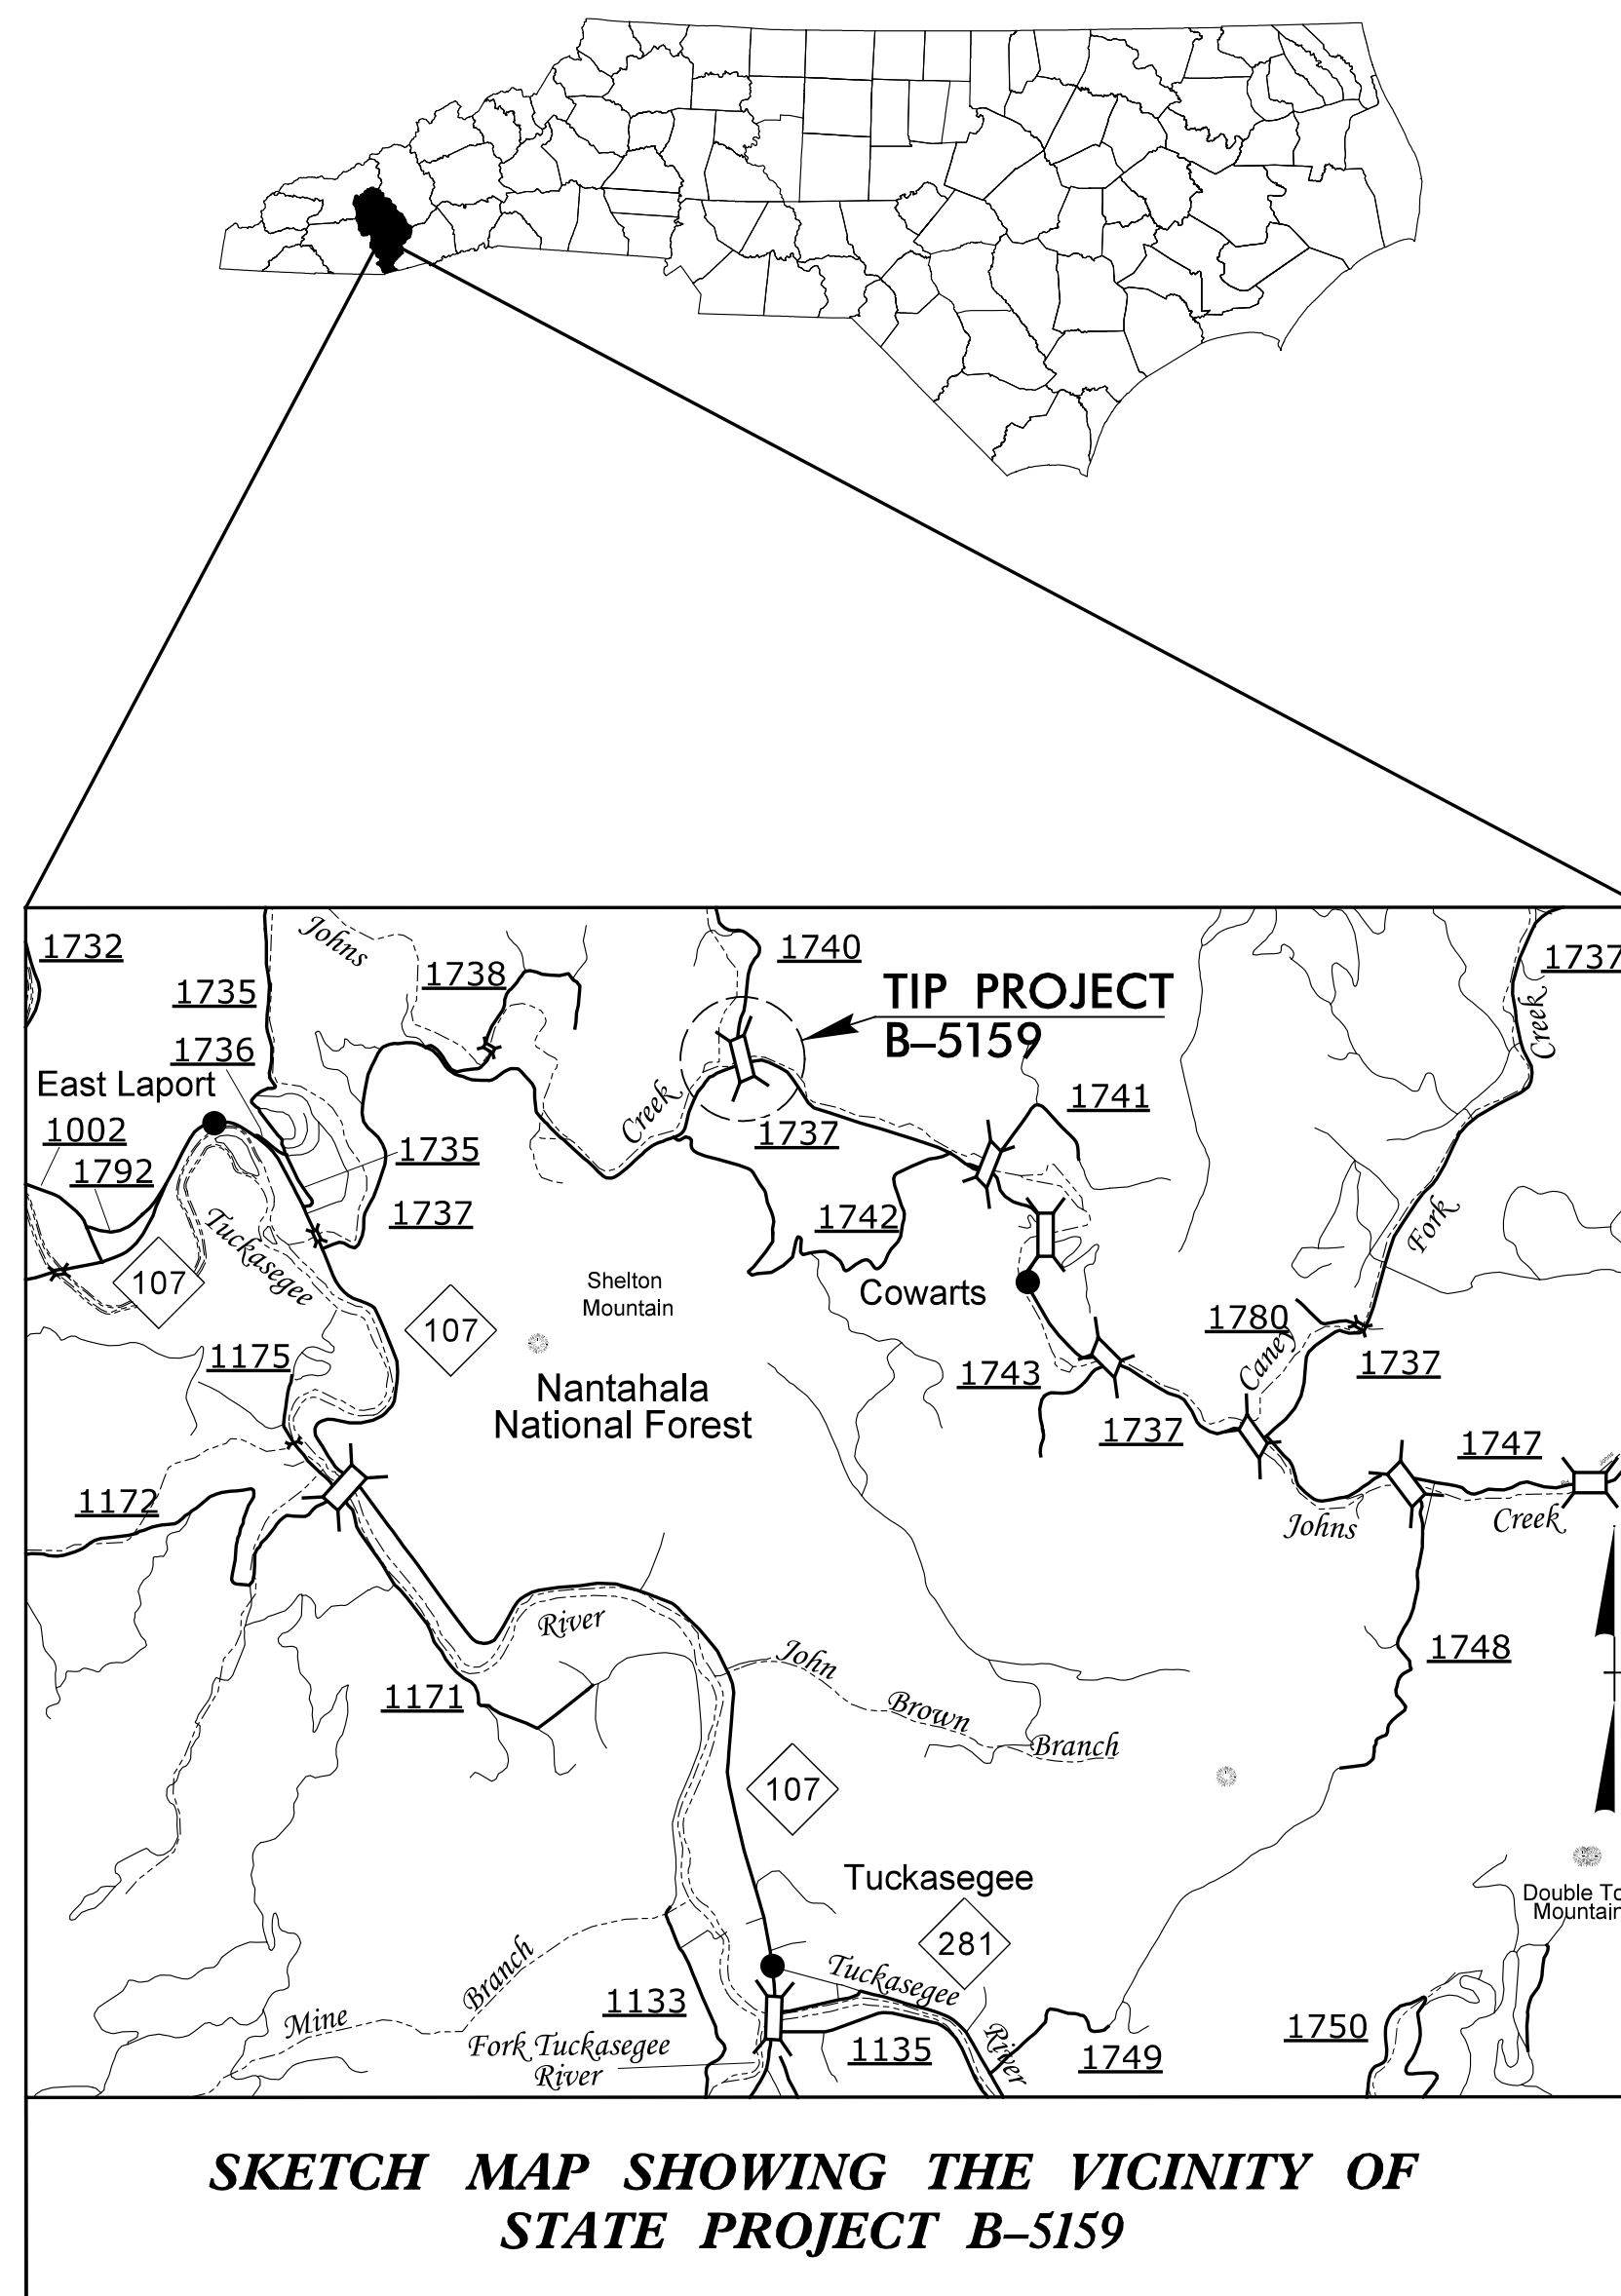

**SKETCH MAP SHOWING THE VICINITY OF STATE PROJECT B-5159**  
**LOCATION: BRIDGE NO. 101 ON SR 1740 OVER CANEY FORK**  
**TYPE OF WORK: GRADING, DRAINAGE, PAVING & STRUCTURE**

**INDEX OF SHEETS**

SHEET NO.	TITLE
TMP-1	TITLE SHEET, VICINITY MAP AND INDEX OF SHEETS
TMP-1A	LIST OF APPLICABLE ROADWAY STANDARD DRAWINGS, LEGEND & TEMPORARY PAVEMENT MARKING SCHEDULE
TMP-2	TRANSPORTATION OPERATION PLAN (GENERAL NOTES & MANAGEMENT STRATEGIES)
TMP-3	PHASING
TMP-4 & TMP-5	PHASE I DETAILS
TMP-6 & TMP-7	PHASE II DETAILS
TMP-8	PHASE III DETAIL

SHEET NO.  
TMP-1

**B-5159**

**TIP PROJECT:**


DOCUMENT NOT CONSIDERED FINAL  
UNLESS ALL SIGNATURES COMPLETED

APPROVED: Michael T. Rzepka  
DATE: 3/18/2017



ICA Engineering, Inc.  
5121 Kingdom Way,  
Suite 100  
Raleigh, NC 27607  
NC License No: F-0258

SEAL

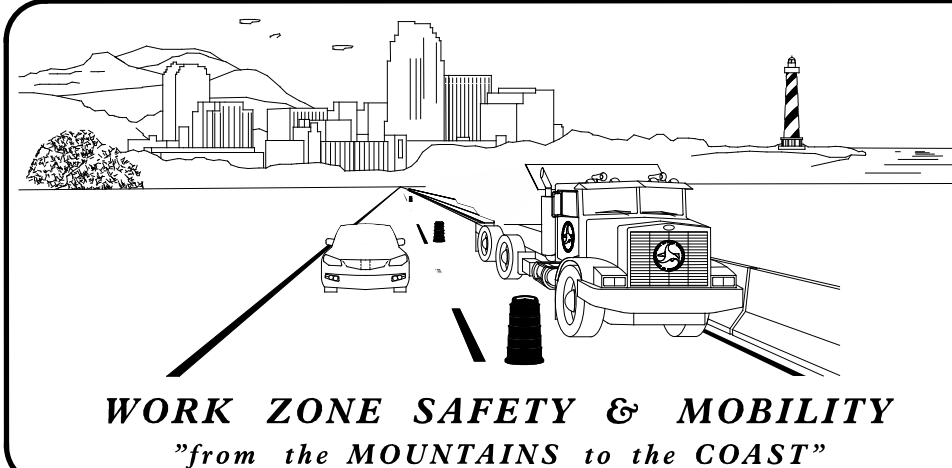

**N.C.D.O.T. WORK ZONE TRAFFIC CONTROL**  
1561 MAIL SERVICE CENTER (MSC) RALEIGH, NC 27699-1561  
750 N. GREENFIELD PARKWAY, GARNER, NC 27529 (DELIVERY)  
PHONE: (919) 814-5000 FAX: (919) 771-2745

VACANT STATE TRAFFIC MANAGEMENT ENGINEER  
D. PARKER, P.E. TRAFFIC CONTROL PROJECT ENGINEER  
R. GARRETT TRAFFIC CONTROL PROJECT DESIGN ENGINEER  
K. DAIS TRAFFIC CONTROL DESIGN ENGINEER

