


**This electronic collection of documents is provided  
for the convenience of the user  
and is Not a Certified Document –**

**The documents contained herein were originally issued  
and sealed by the individuals whose names and license  
numbers appear on each page, on the dates appearing  
with their signature on that page.**

**This file or an individual page  
shall not be considered a certified document.**

**TIP PROJECT: B-5159**

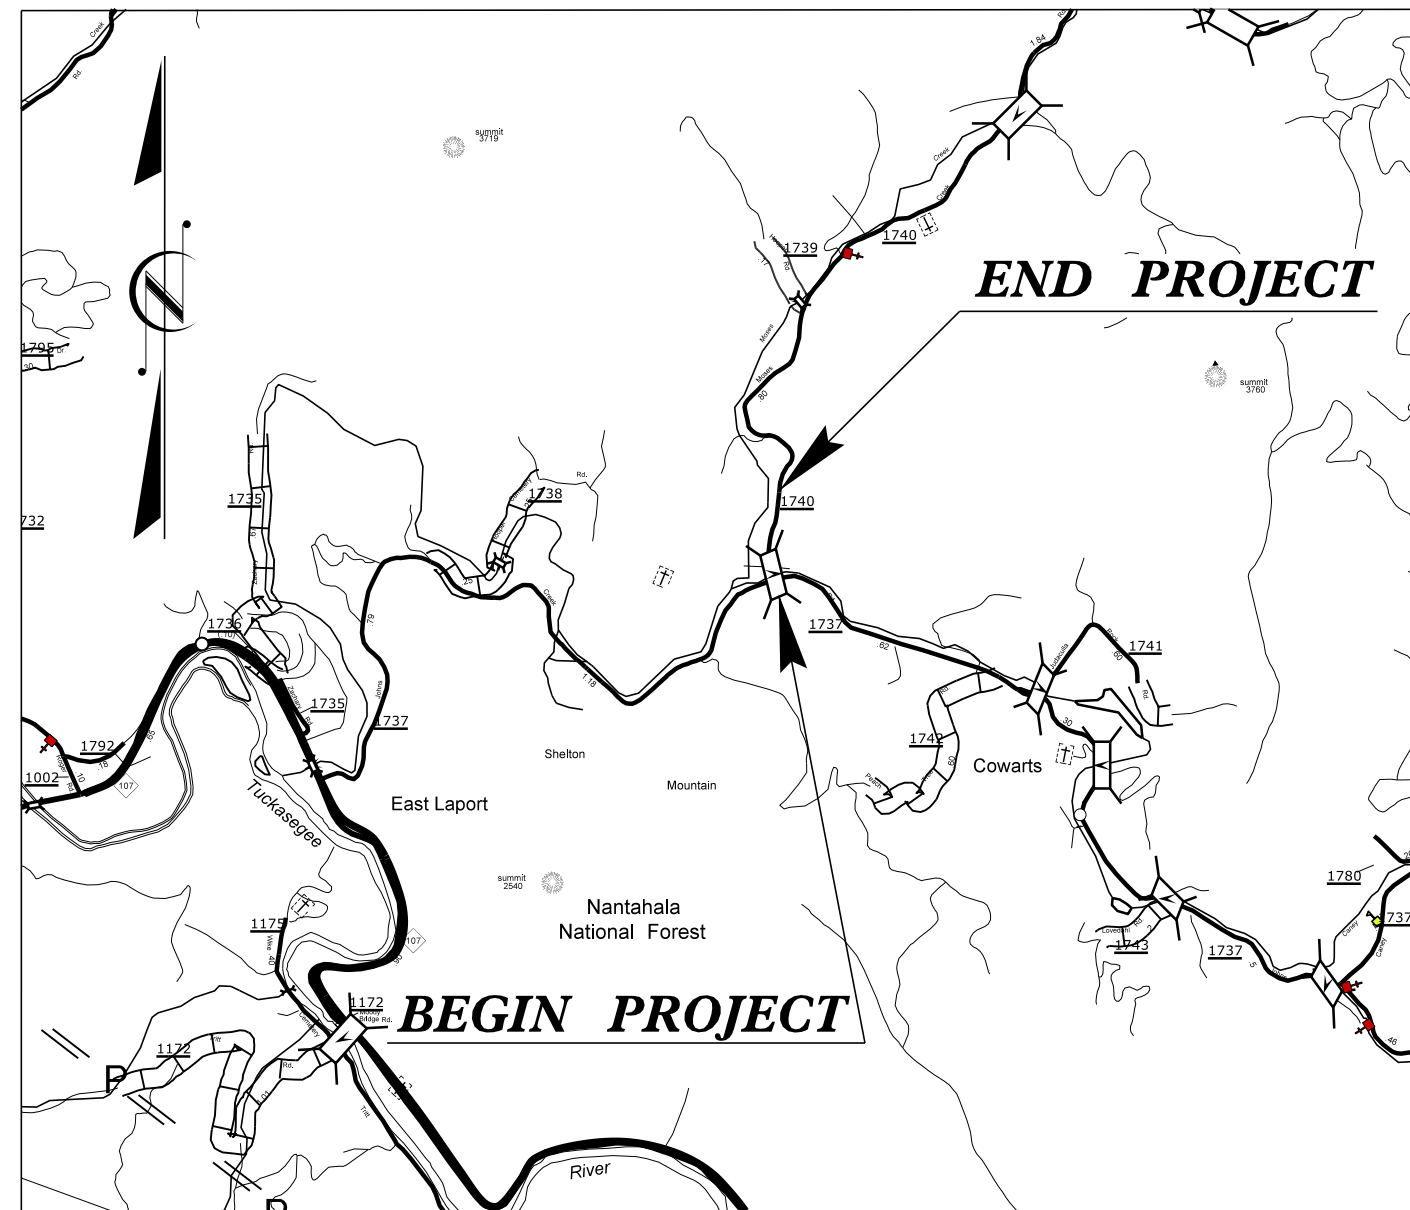

**VICINITY MAP**

STATE OF NORTH CAROLINA  
DIVISION OF HIGHWAYS

**UTILITIES BY OTHERS PLANS  
JACKSON COUNTY**


**LOCATION: BRIDGE NO. 101 ON SR 1740 OVER CANEY FORK CREEK**

**TYPE OF WORK: POWER DISTRIBUTION AND TELEPHONE RELOCATION**

T.I.P. NO.	SHEET NO.
<b>B-5159</b>	<b>UO-1</b>


**NOTE:**  
ALL UTILITY WORK SHOWN ON THIS SHEET IS DONE BY OTHERS.  
NO PAYMENT WILL BE MADE TO THE CONTRACTOR FOR UTILITY WORK SHOWN ON THIS SHEET.

**BEGIN T.I.P. PROJECT B-5159**  
-L- Sta. 10+10.00

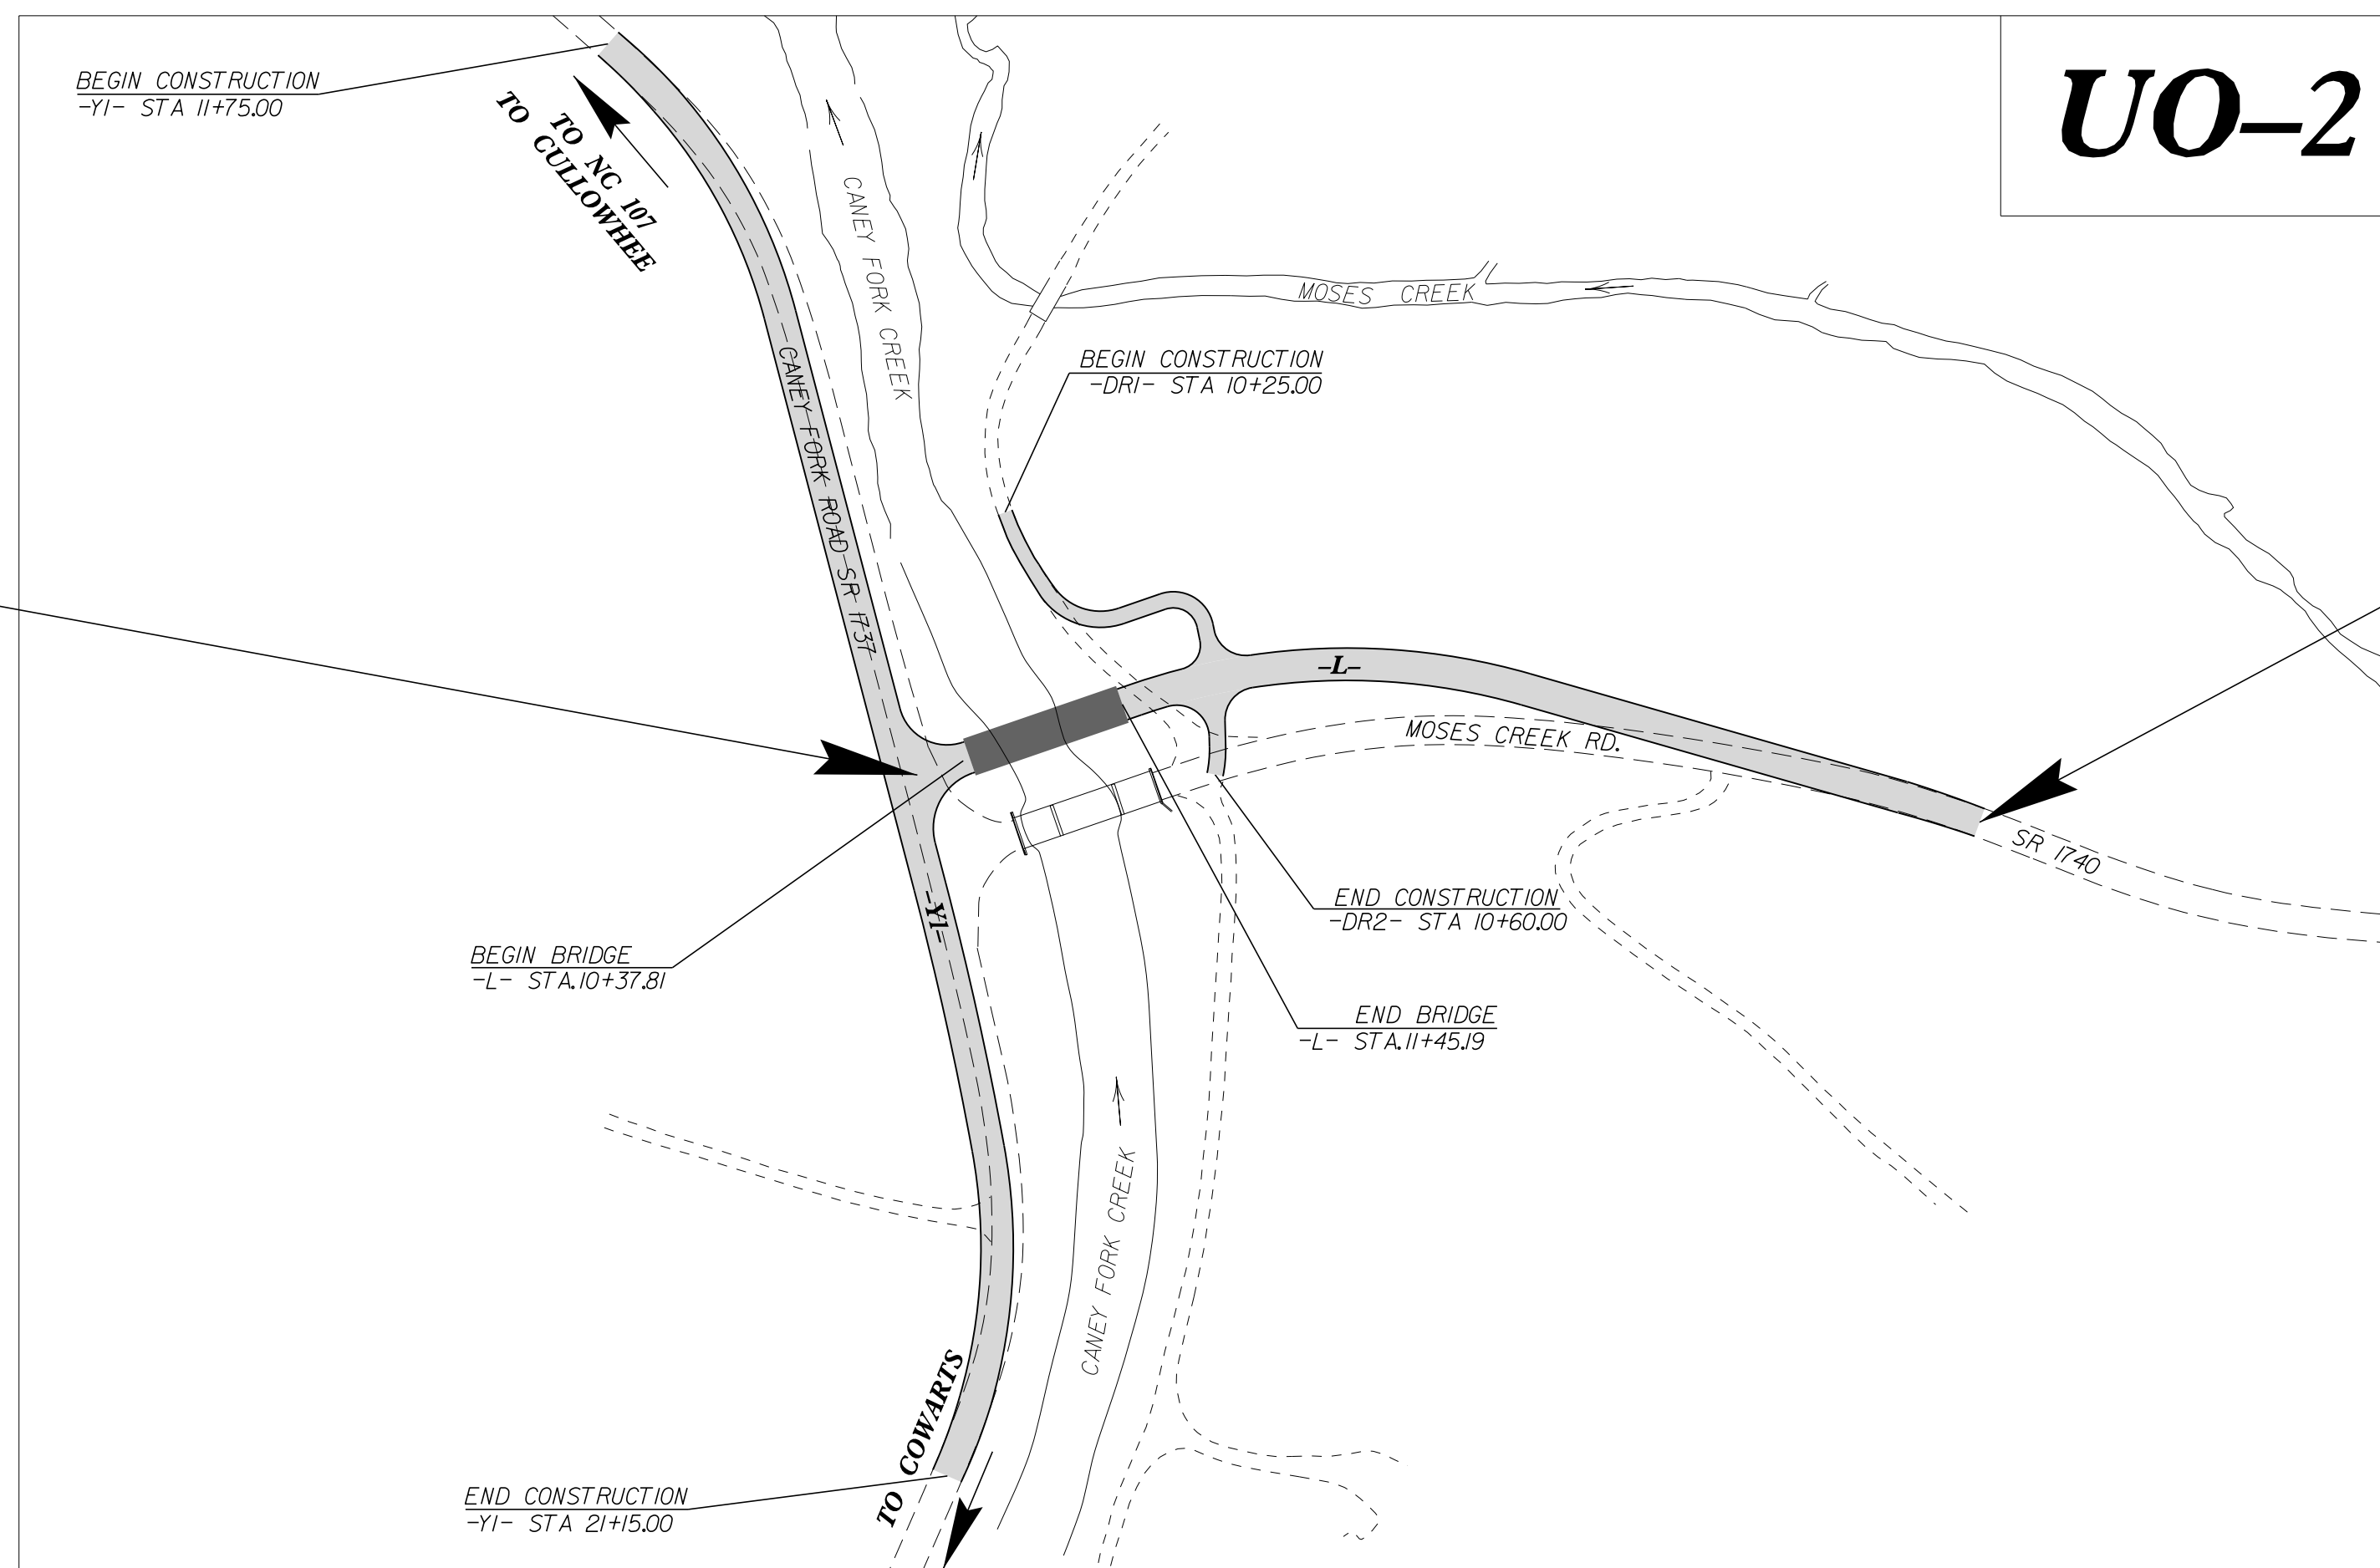

**END T.I.P. PROJECT B-5159**  
-L- Sta. 16+90.00

**GRAPHIC SCALES**

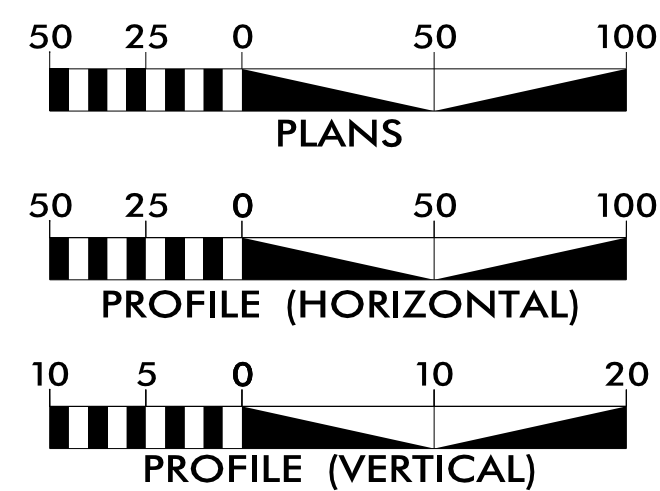

**INDEX OF SHEETS**

<u>SHEET NO.:</u>	<u>DESCRIPTION:</u>
UO-1	TITLE SHEET
UO-2	UBO PLAN SHEET

**UTILITY OWNERS WITH CONFLICTS**

- (A) HAYWOOD EMC (POWER DISTRIBUTION)
- (B) FRONTIER (COMMUNICATIONS)


PREPARED IN THE OFFICE OF:

**Michael Baker**

**INTERNATIONAL**

Michael Baker Engineering, Inc.  
8000 Regency Parkway, Suite 600  
Cary, NC 27518  
919-463-5488

Brandy Creech	Utility Project Manager
Brandy Creech	Project Utility Coordinator
Christina Newsome	Project Utility Technician

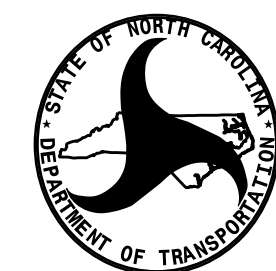

**DIVISION OF HIGHWAYS  
UTILITIES UNIT**

1555 MAIL SERVICES CENTER  
RALEIGH NC 27699-1555  
PHONE (919) 707-6690  
FAX (919) 250-4151

Carl Barclay, P.E.	Western Regional Manager
James Swinson	Utilities Engineer
Amy Dupree	Western Utilities Coordinator
Todd Lapham	Utilities Coordinator



