


PROJECT REFERENCE NO.		SHEET NO.	
2018CPT.14.03.10561.1		1	
STATE PROJECT	F.A. PROJECT NO.	DESCRIPTION	

# MACON COUNTY

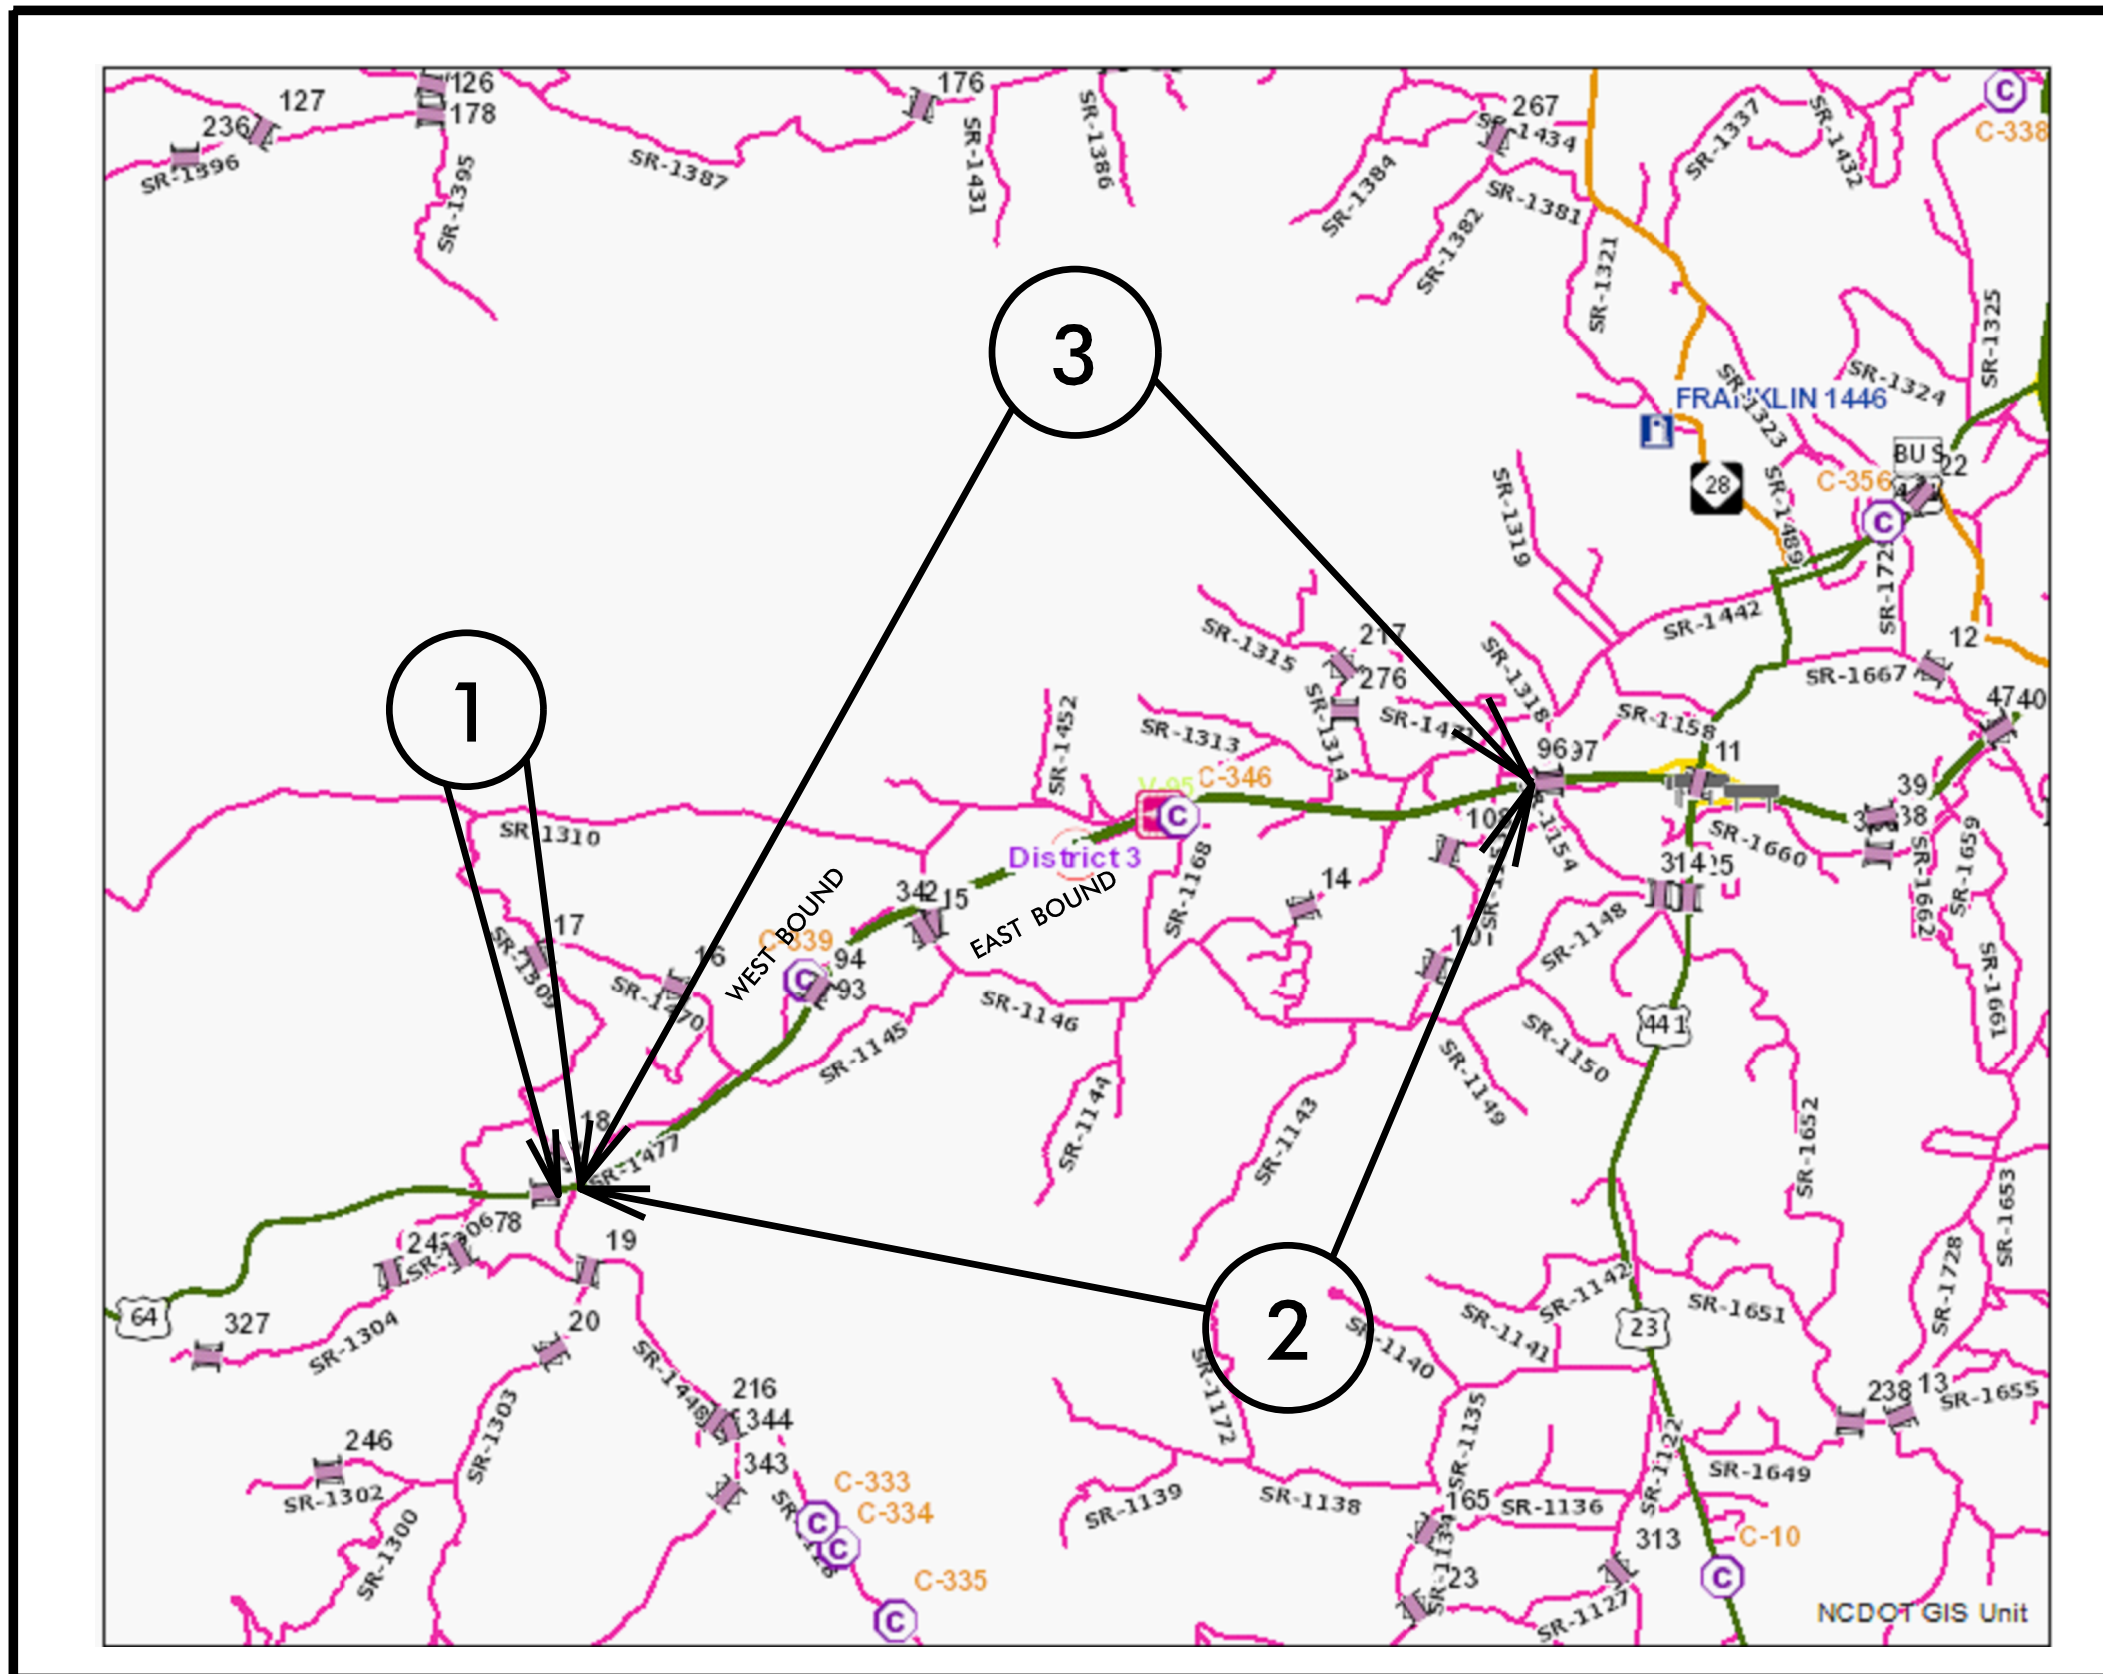

MAP 1



BEG

END

MAP 2



BEG

END

MAP 3



BEG

END

TIP PROJECT: N/A

CONTRACT: