


PROJECT REFERENCE NO.		SHEET NO.
2018CPT.14.03.20561.1		5
STATE PROJECT	F.A. PROJECT NO.	DESCRIPTION

MACON COUNTY

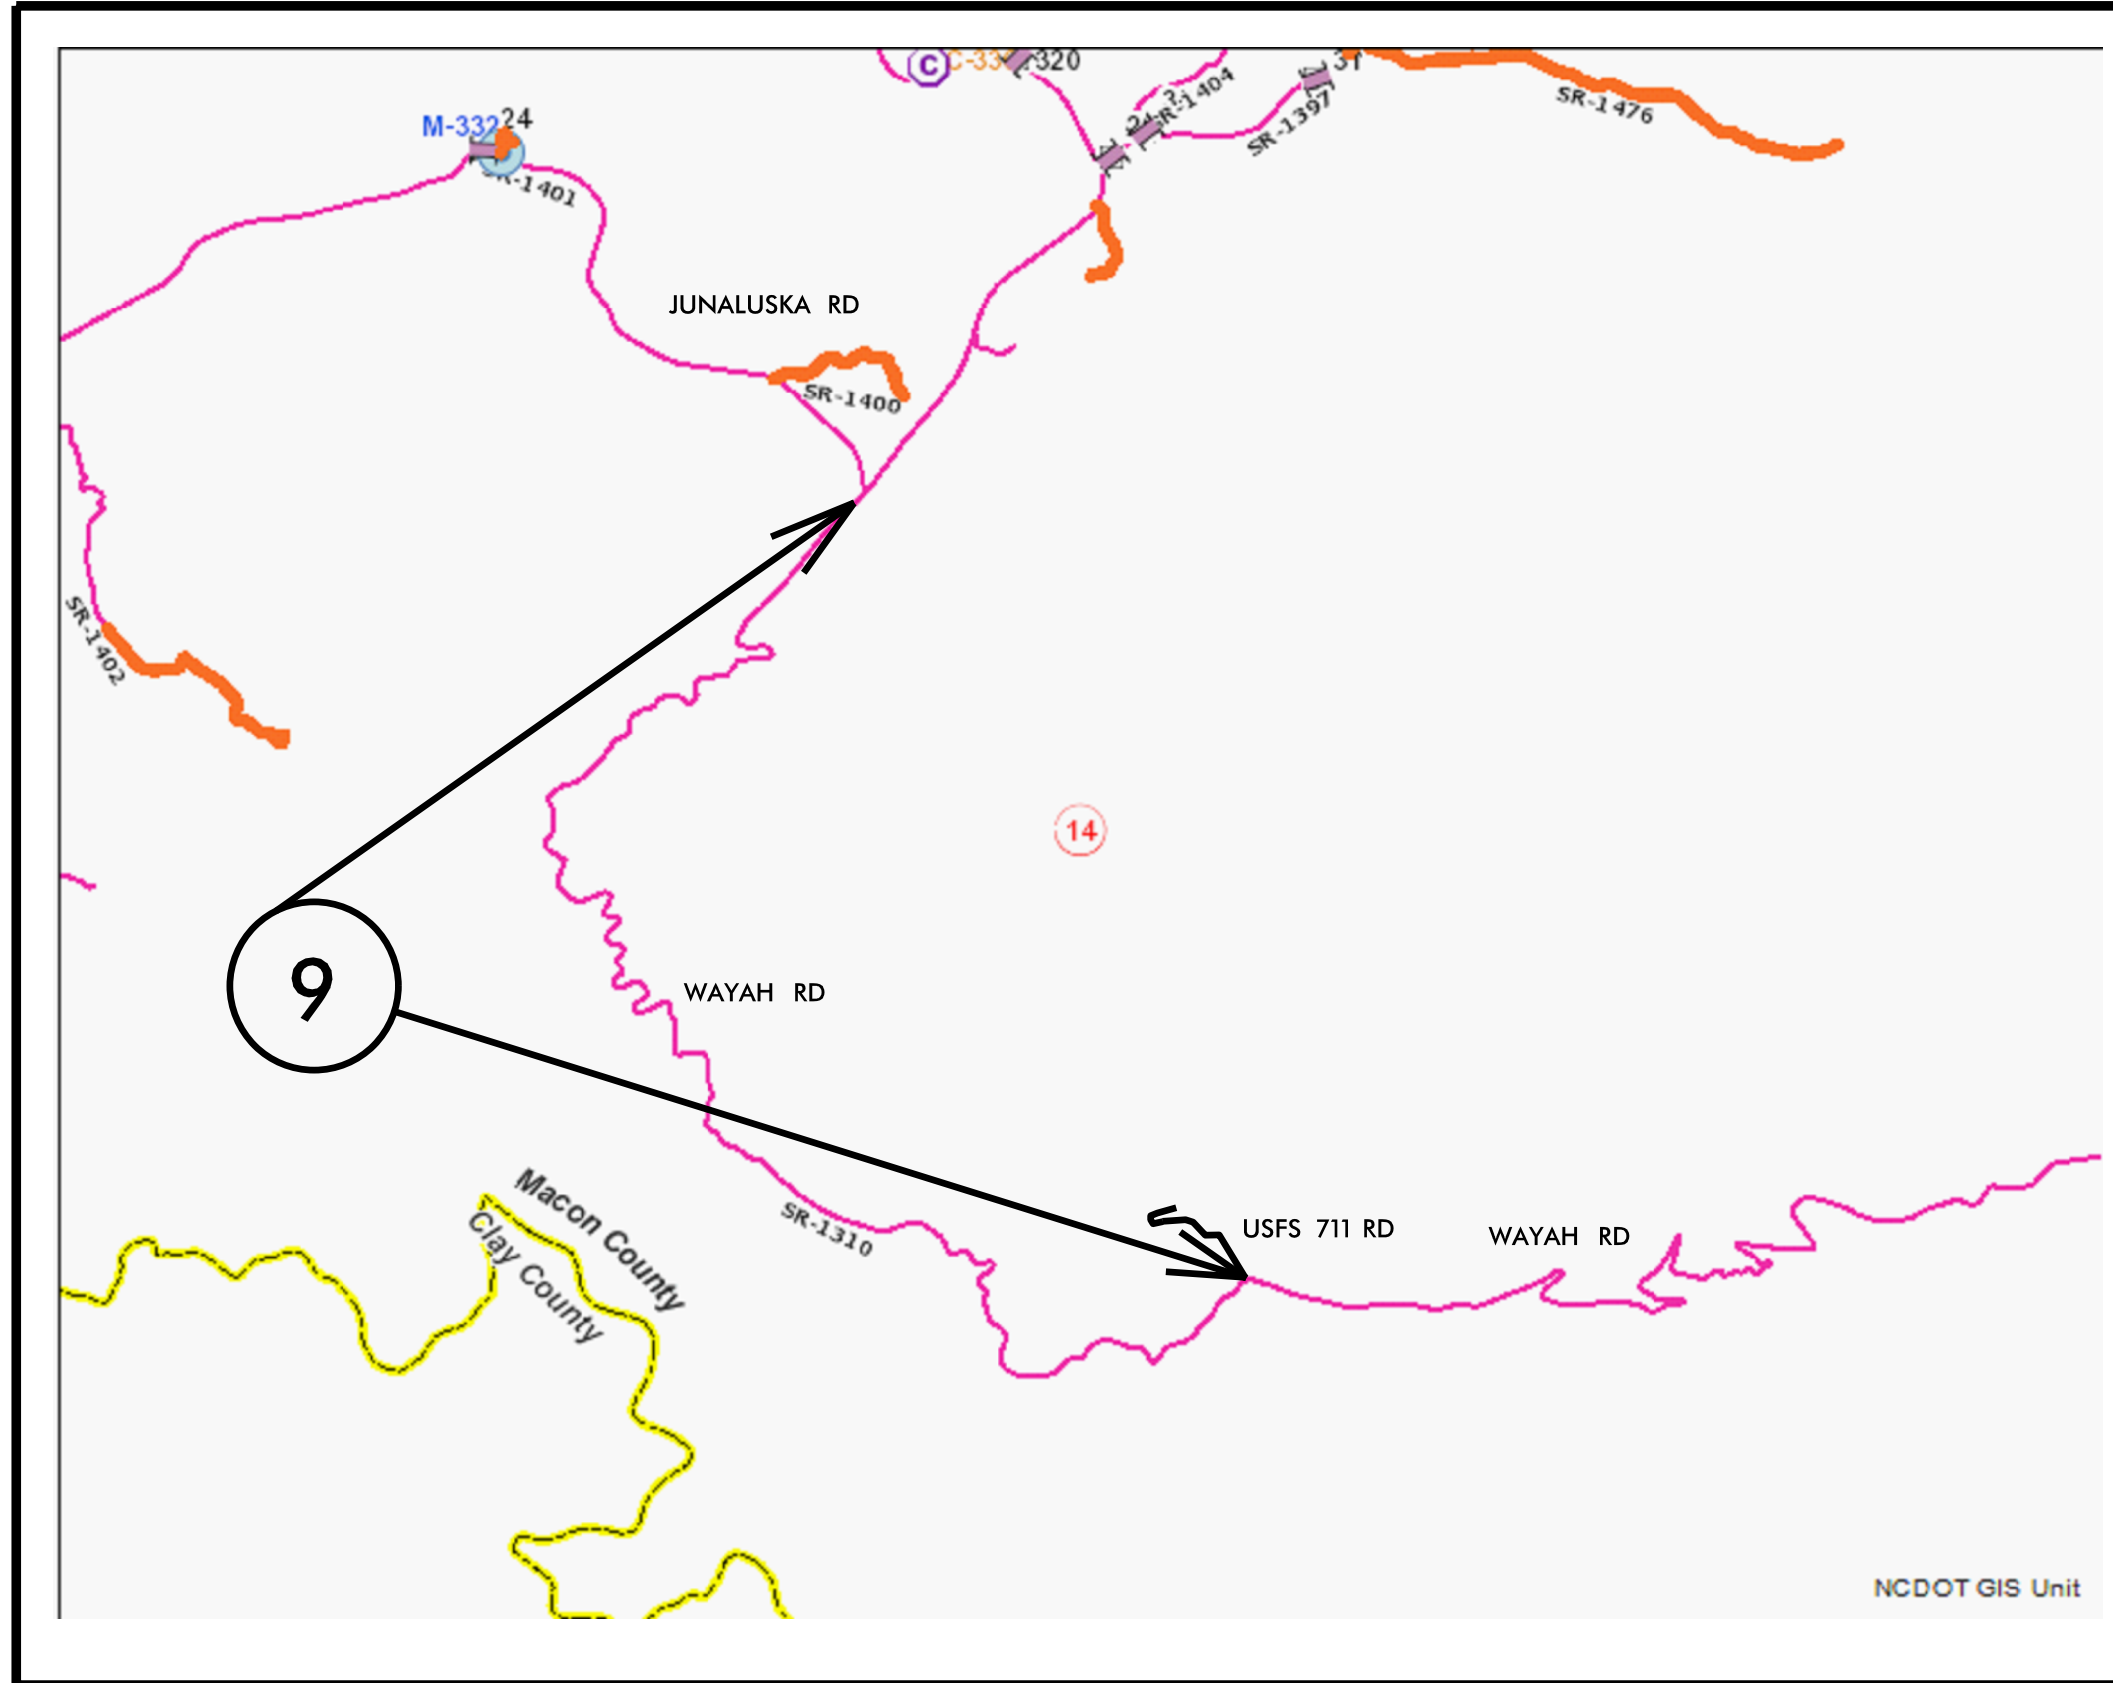

MAP 9



BEG

END

NCDOT GIS Unit

TIP PROJECT: N/A

CONTRACT: