



PROJECT REFERENCE NO.		SHEET NO.
2018CPT.14.03.10561.1		6
STATE PROJECT	F.A. PROJECT NO.	DESCRIPTION
2018CPT.14.03.20561.1		


TYPICAL 1

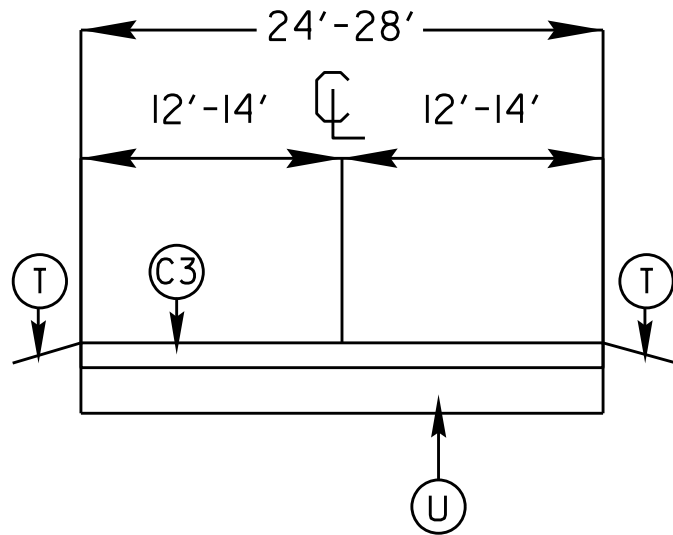

TYPICAL 3

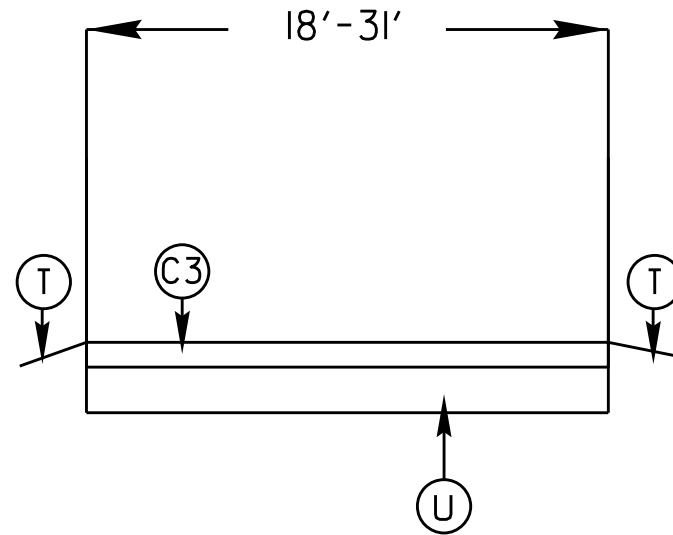

TYPICAL 2

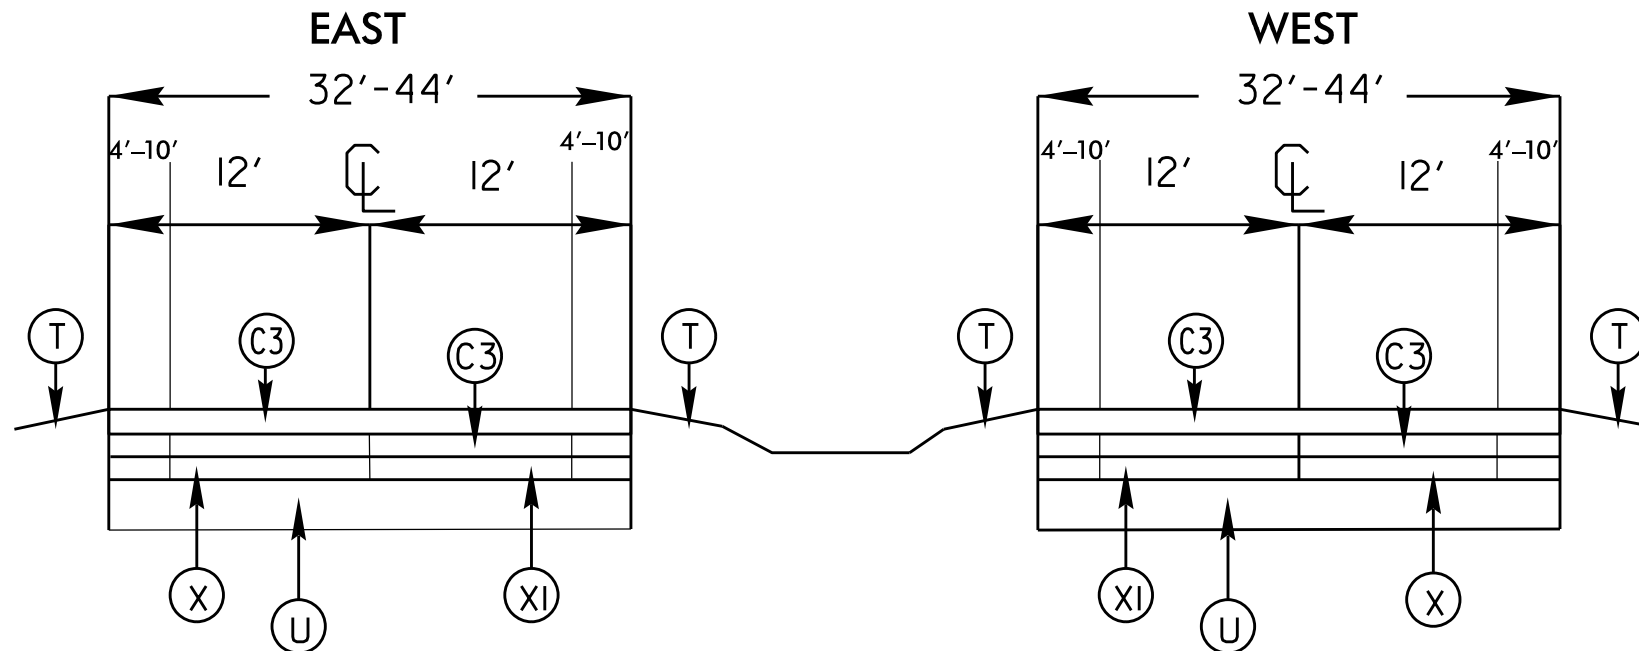

SURFACING SCHEDULE

ITEM NO	DESCRIPTION
C1	PROP. APPROX. 3/4" ASPHALT CONCRETE SURFACE COURSE, (LEVELING) TYPE SF9.5A AT AN AVERAGE RATE OF 82.5 LBS.PER.SQ.YD
C2	PROP. APPROX. 1 1/4" ASPHALT CONCRETE SURFACE COURSE, TYPE SF9.5A AT AN AVERAGE RATE OF 137.5 LBS.PER.SQ.YD
C3	PROP. APPROX. 1 1/2" ASPHALT CONCRETE SURFACE COURSE, TYPE S9.5B AT AN AVERAGE RATE OF 168 LBS.PER.SQ.YD
D1	PROP. VAR DEPTH ASPHALT CONCRETE INTERMEDIATE COURSE, WEDGING TYPE I19.0B, AT AN AVERAGE RATE OF 114 LBS.PER.SQ.YD . AT LOCATIONS AS DIRECTED BY PROJECT ENGINEER
T	SHOULDER RECONSTRUCTION
V1	MILLED ASPHALT PAVEMENT 0"- 1 1/2" IN DEPTH IN LOCATIONS AS DIRECTED BY PROJECT ENGINEER
U	EXISTING ASPHALT
X	PAVEMENT INTERLAYER-SEE PROJECT SPECIAL PROVISIONS 100 MIL
X1	PAVEMENT INTERLAYER-SEE PROJECT SPECIAL PROVISIONS 50 MIL