


STATE	PROJECT NO.	SHEET NO.	TOTAL SHEETS
N.C.	I-5746A/I-5746B	1	
WBS NO. 52024.3.3			

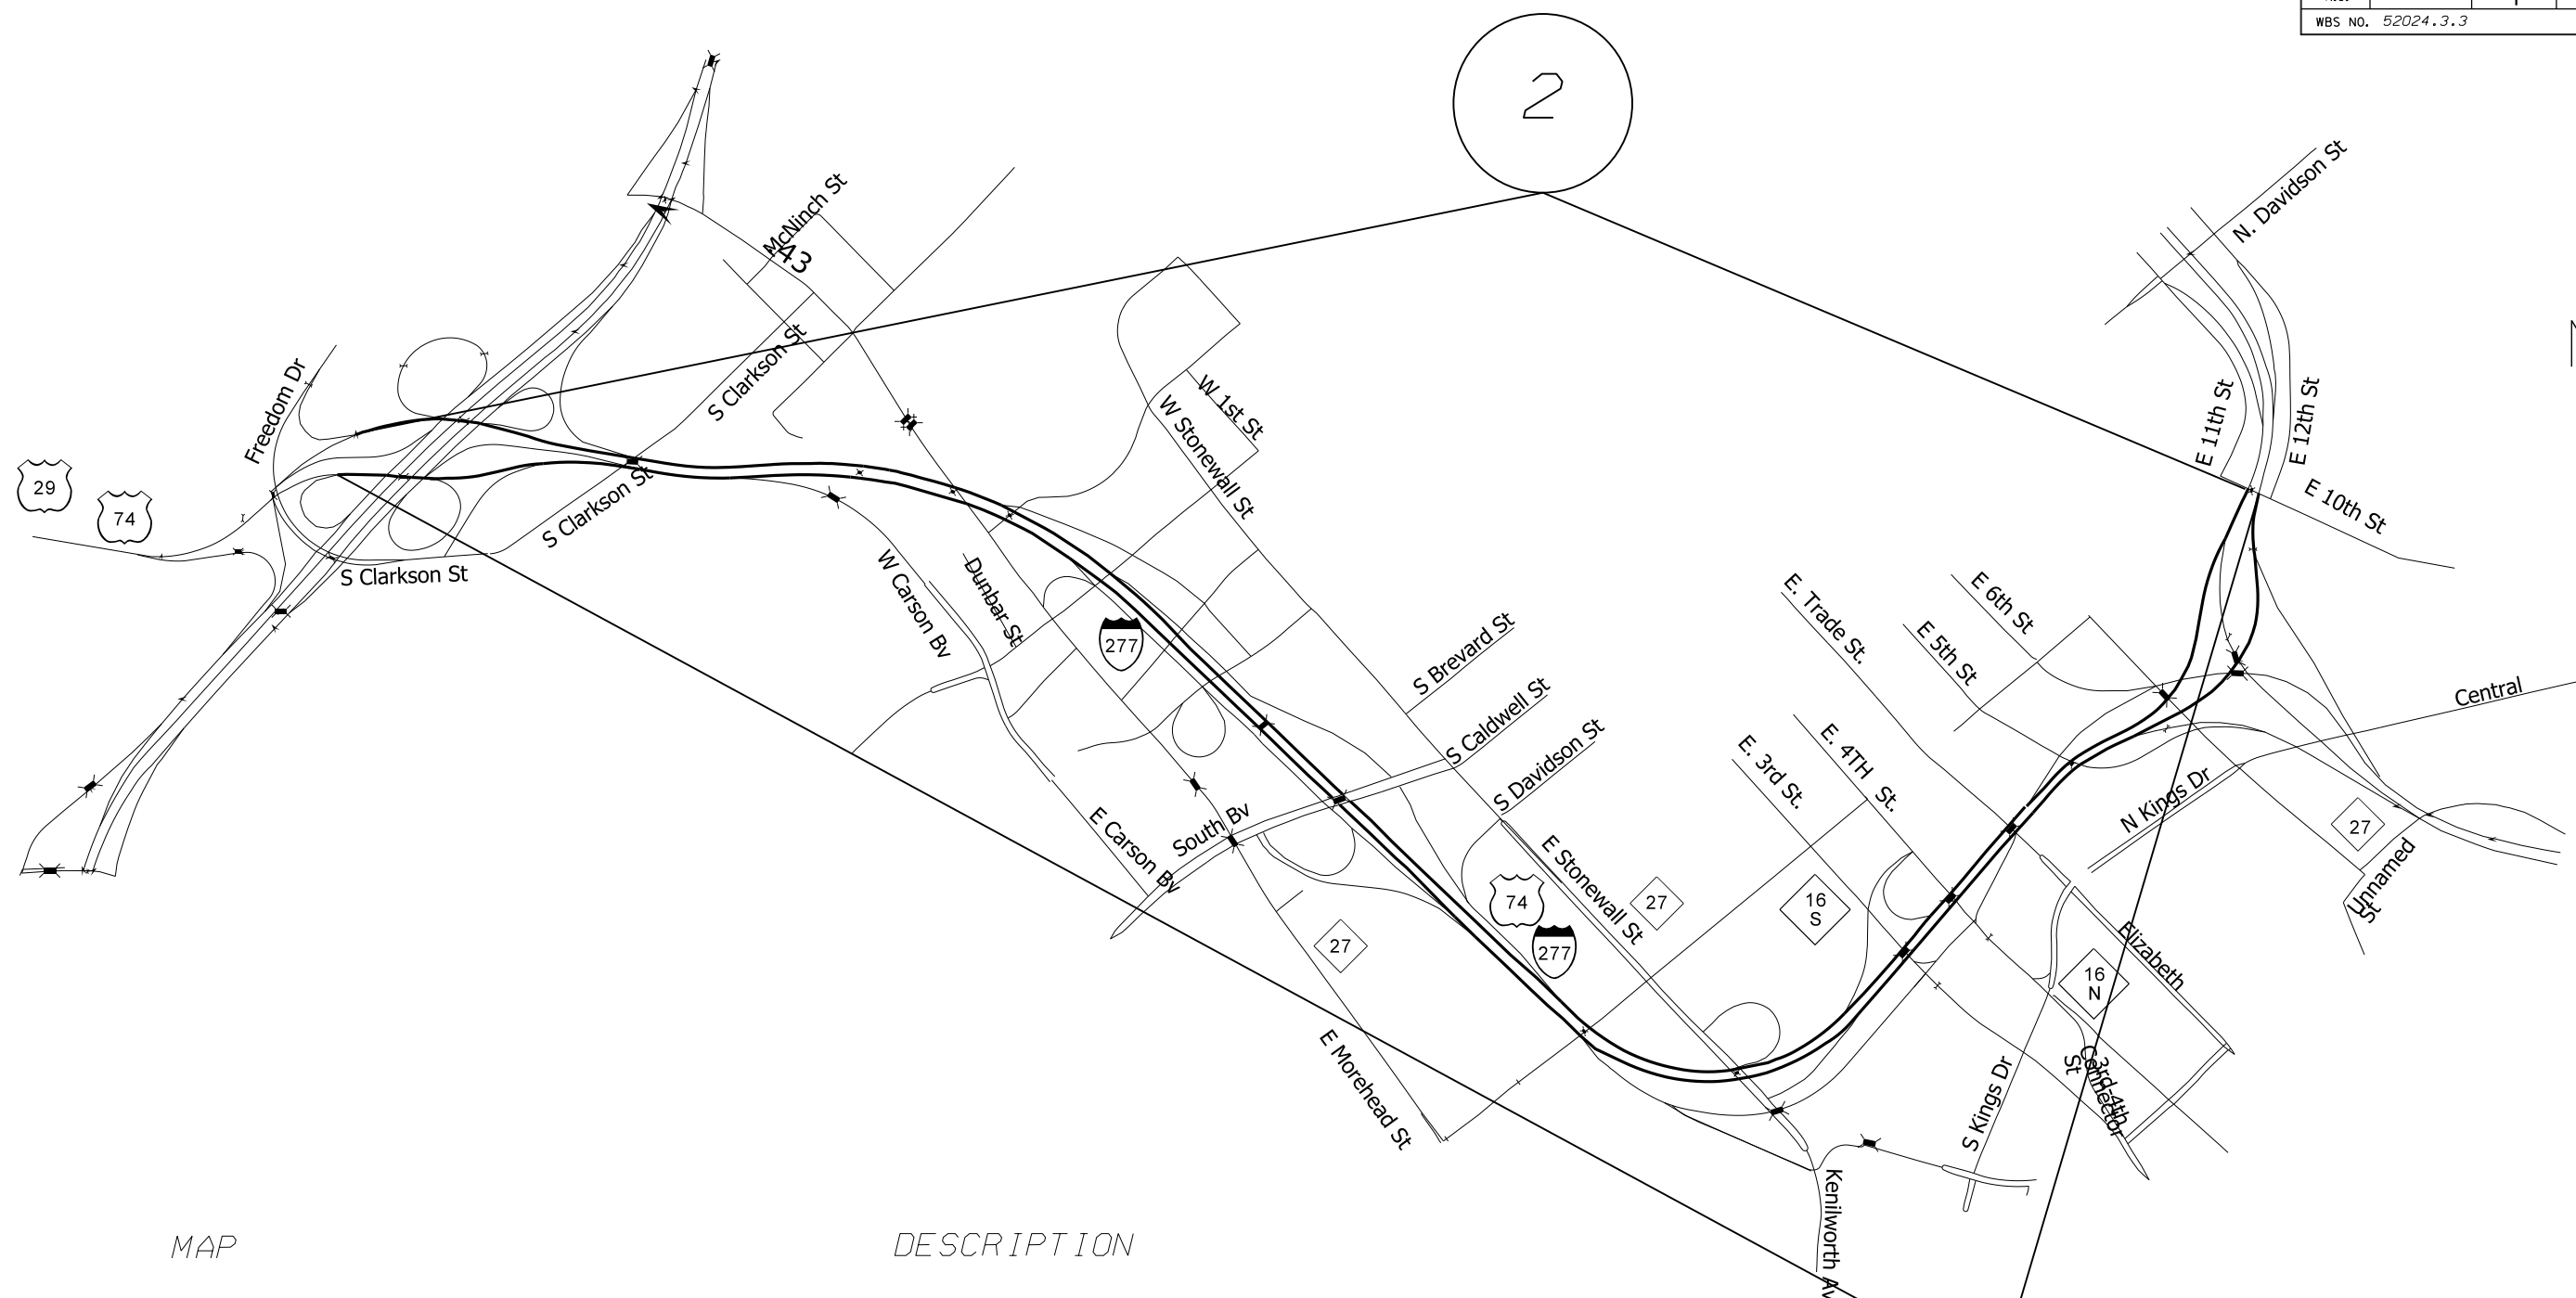

MAP

DESCRIPTION

1 INTERSTATE 277 (OUTER LOOP)

FROM I-77 SOUTH AROUND CENTER CITY CHARLOTTE TO BRIDGE OVER 10th ST.

2 INTERSTATE 277 (INNER LOOP)

FROM BRIDGE OVER 10th ST SOUTH AROUND CENTER CITY CHARLOTTE TO I-77

1

I-5746A/I-5746B INTERSTATE PAVEMENT PRESERVATION			REVISIONS	
SCALE	-NA-			
DATE	3/17			
DWG. BY	TJP			
DESIGN BY	TJP			
APPROVED	WAT			