

| | | | |
|-------------------|-----------------|-----------|--------------|
| STATE | PROJECT NO. | SHEET NO. | TOTAL SHEETS |
| N.C. | I-5746A/I-5746B | 2 | |
| WBS NO. 52024.3.3 | | | |

MAP

3 DELETED

4 I-277 INNER TO I-77 S

5 I-277 INNER TO I-77 N

6 FREEDOM DR TO I-277 OUTER


7A I-277 OUTER TO I-77 N


7B I-77 N TO I-277 OUTER

8 I-77 S TO I-277 OUTER

9 DELETED

10 I-77 N TO I-277 INNER/US 74 W

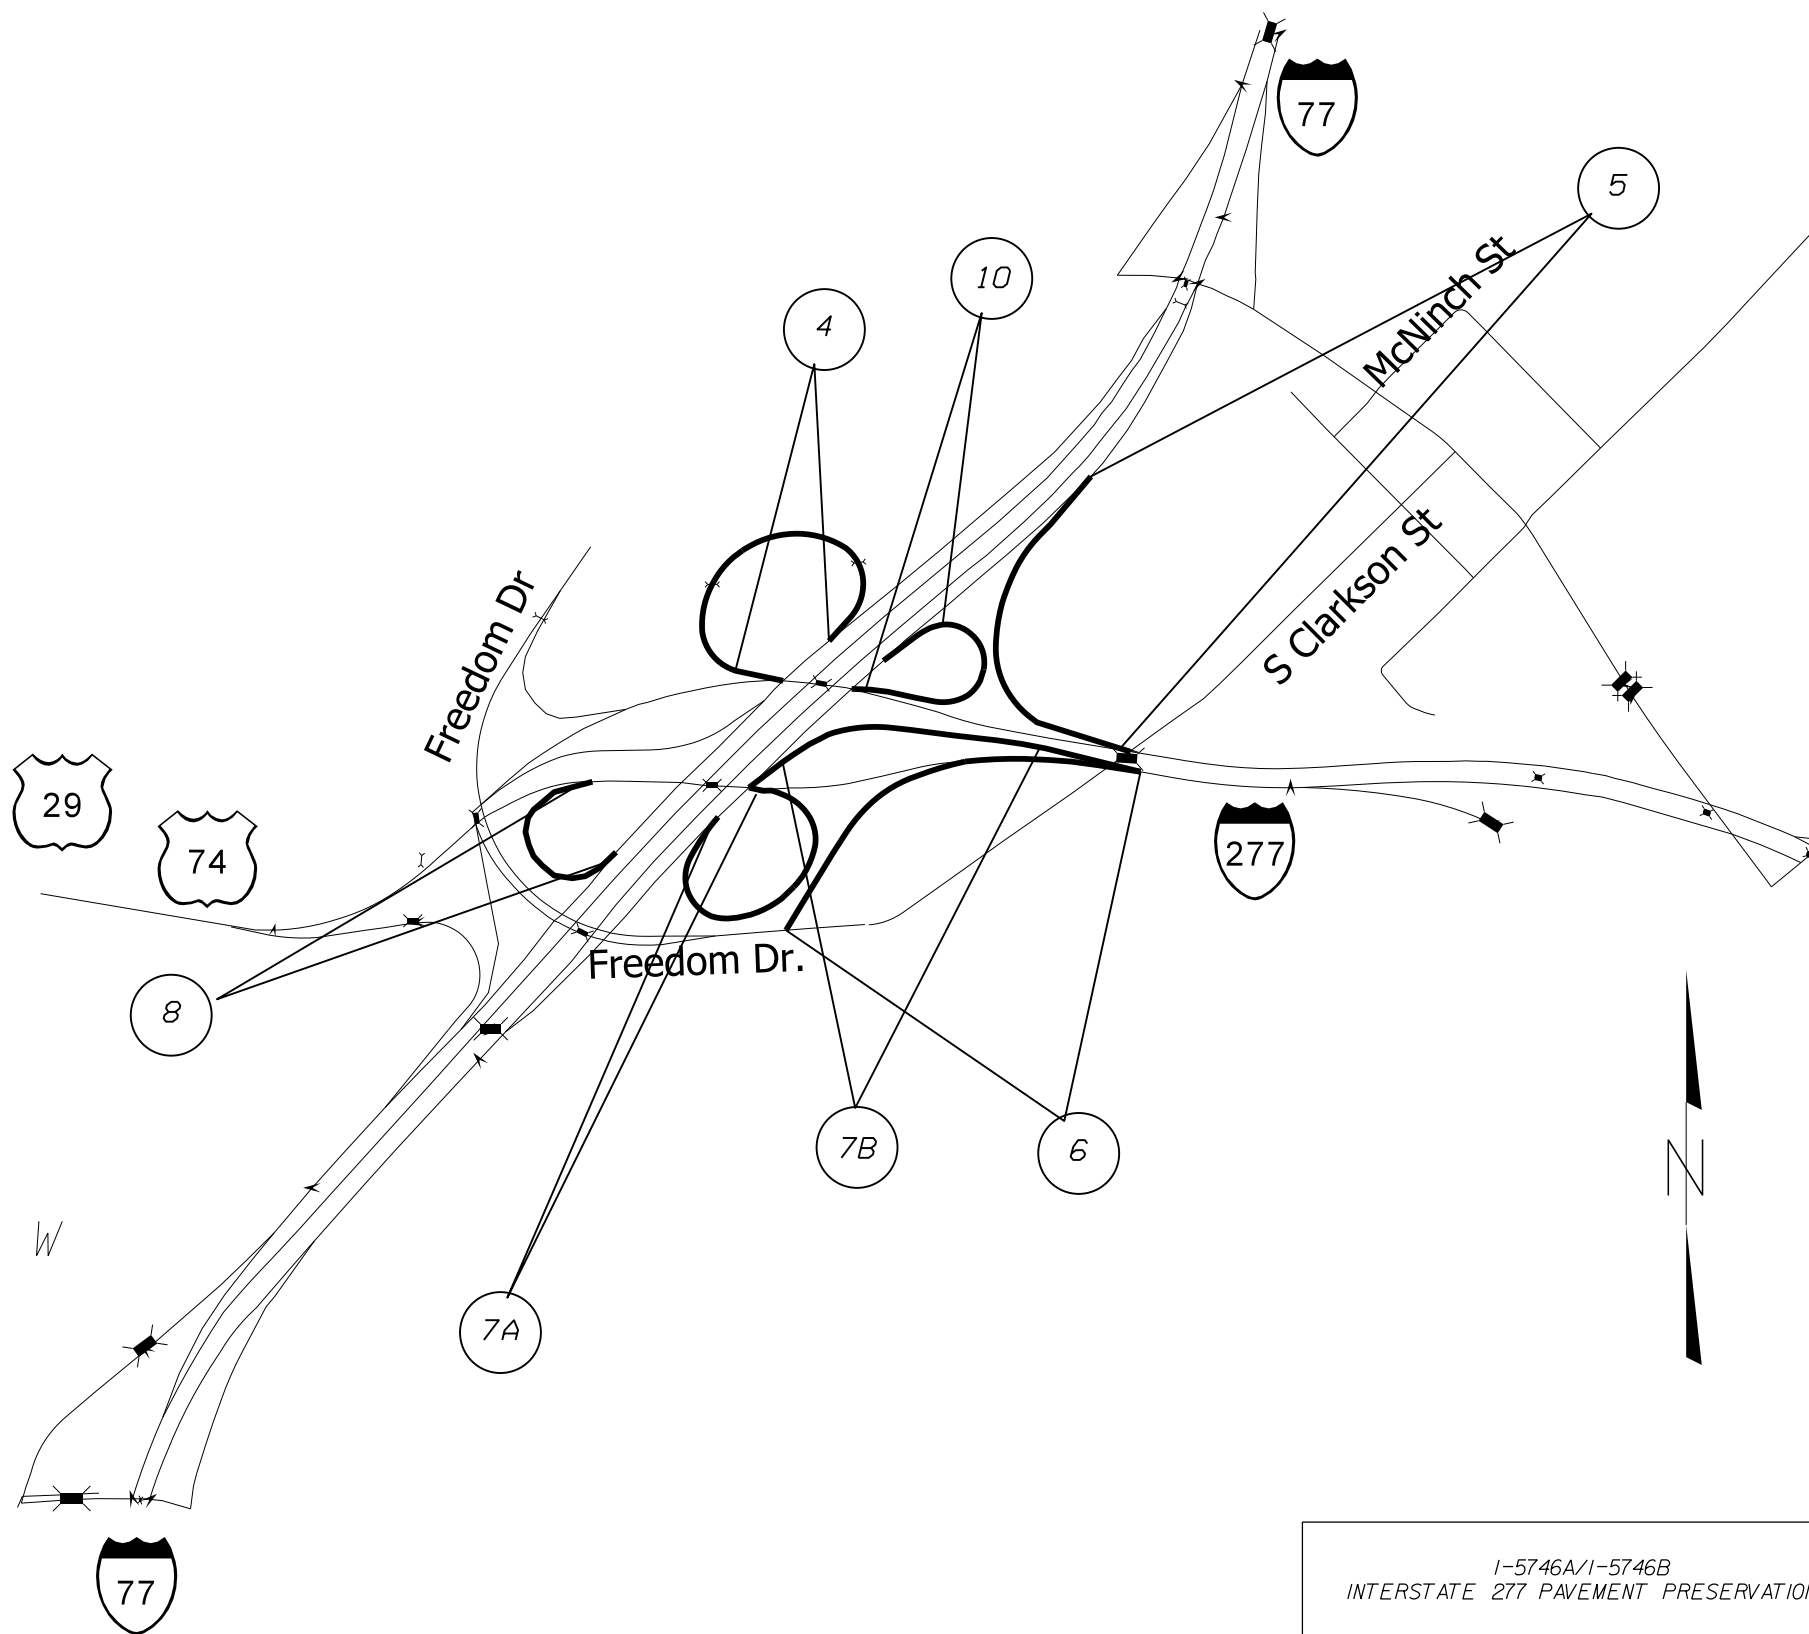

| | | | | |
|---|------|---|-----------|--|
| I-5746A/I-5746B INTERSTATE 277 PAVEMENT PRESERVATION | |  | REVISIONS | |
| SCALE | -NA- | | | |
| DATE | 3/17 | | | |
| DWG. BY | TJP | | | |
| DESIGN BY | TJP | | | |
| APPROVED | WAT | | | |