



STATE	PROJECT NO.	SHEET NO.	TOTAL SHEETS
N.C.	I-5746A/I-5746B	3	
WBS NO. 52024.3.3			

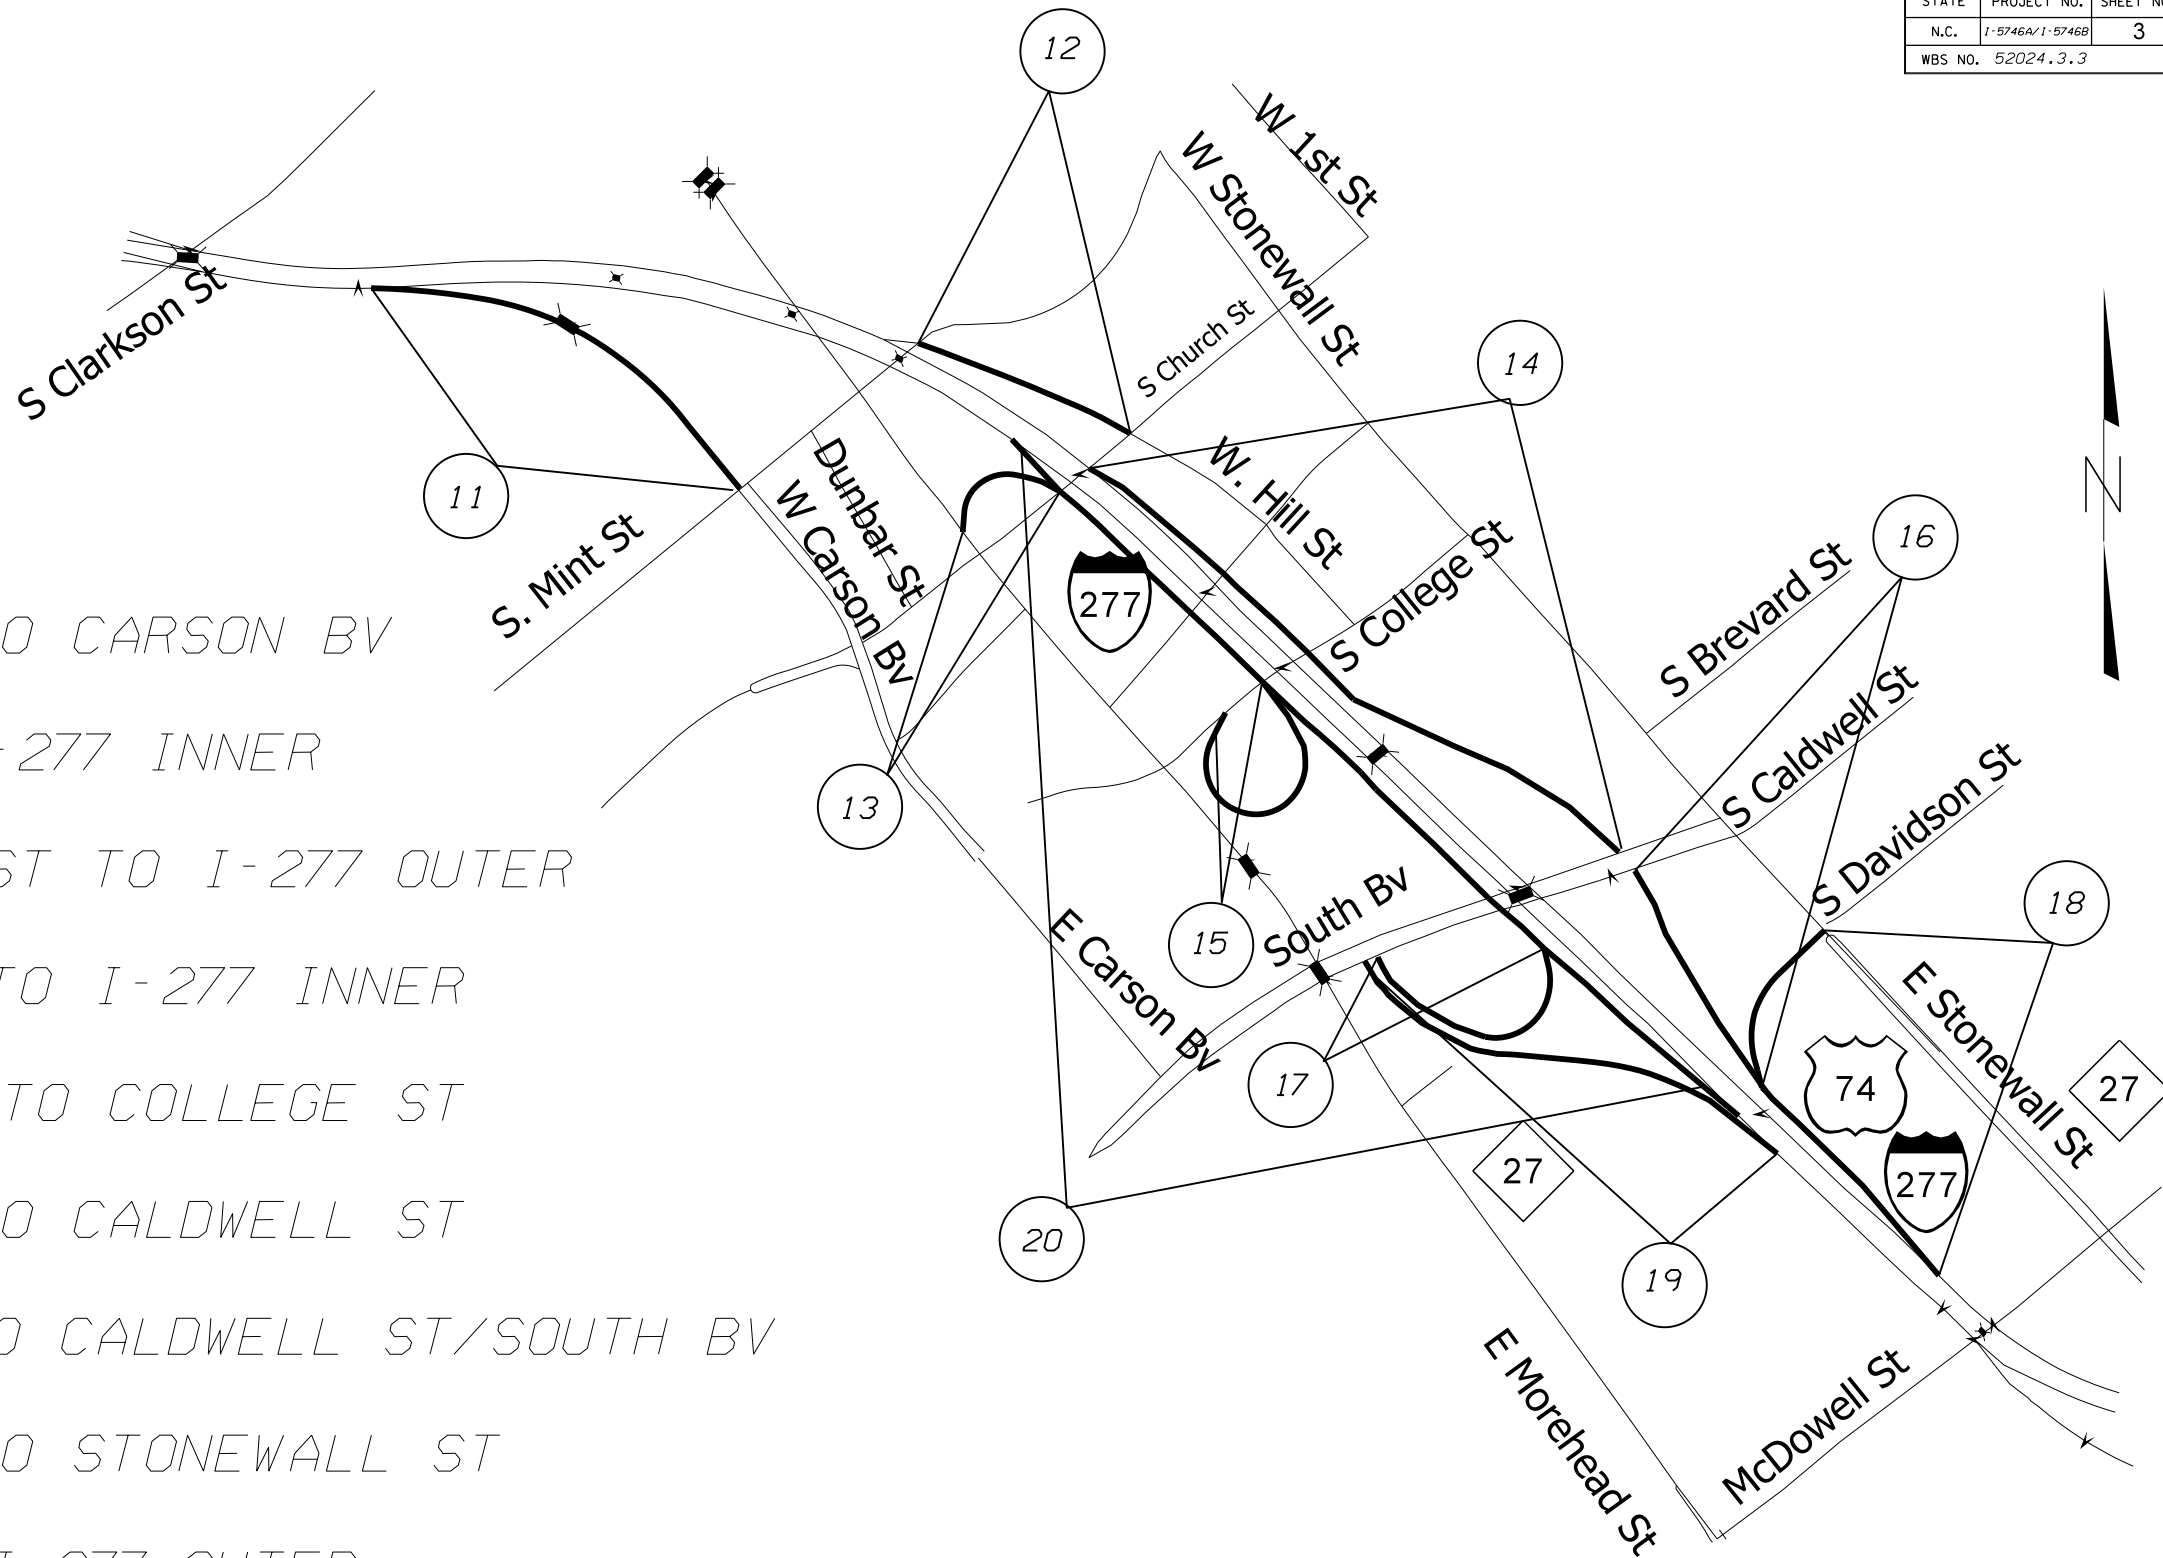

MAP

- # 11 I-277 OUTER TO CARSON BV
- # 12 HILL ST TO I-277 INNER
- # 13 W. MOREHEAD ST TO I-277 OUTER
- # 14 CALDWELL ST TO I-277 INNER
- # 15 I-277 OUTER TO COLLEGE ST
- # 16 I-277 INNER TO CALDWELL ST
- # 17 I-277 OUTER TO CALDWELL ST/SOUTH BV
- # 18 I-277 INNER TO STONEWALL ST
- # 19 SOUTH BV TO I-277 OUTER
- # 20 I-277 OUTER COLLECTOR RAMP

I-5746A/I-5746B
INTERSTATE 277 PAVEMENT PRESERVATION

SCALE	-NA-		REVISIONS
DATE	3/17		
DWG. BY	TJP		
DESIGN BY	TJP		
APPROVED	WAT		