


STATE	PROJECT NO.	SHEET NO.	TOTAL SHEETS
N.C.	I-5746A/I-5746B	4	
WBS NO. 52024.3.3			

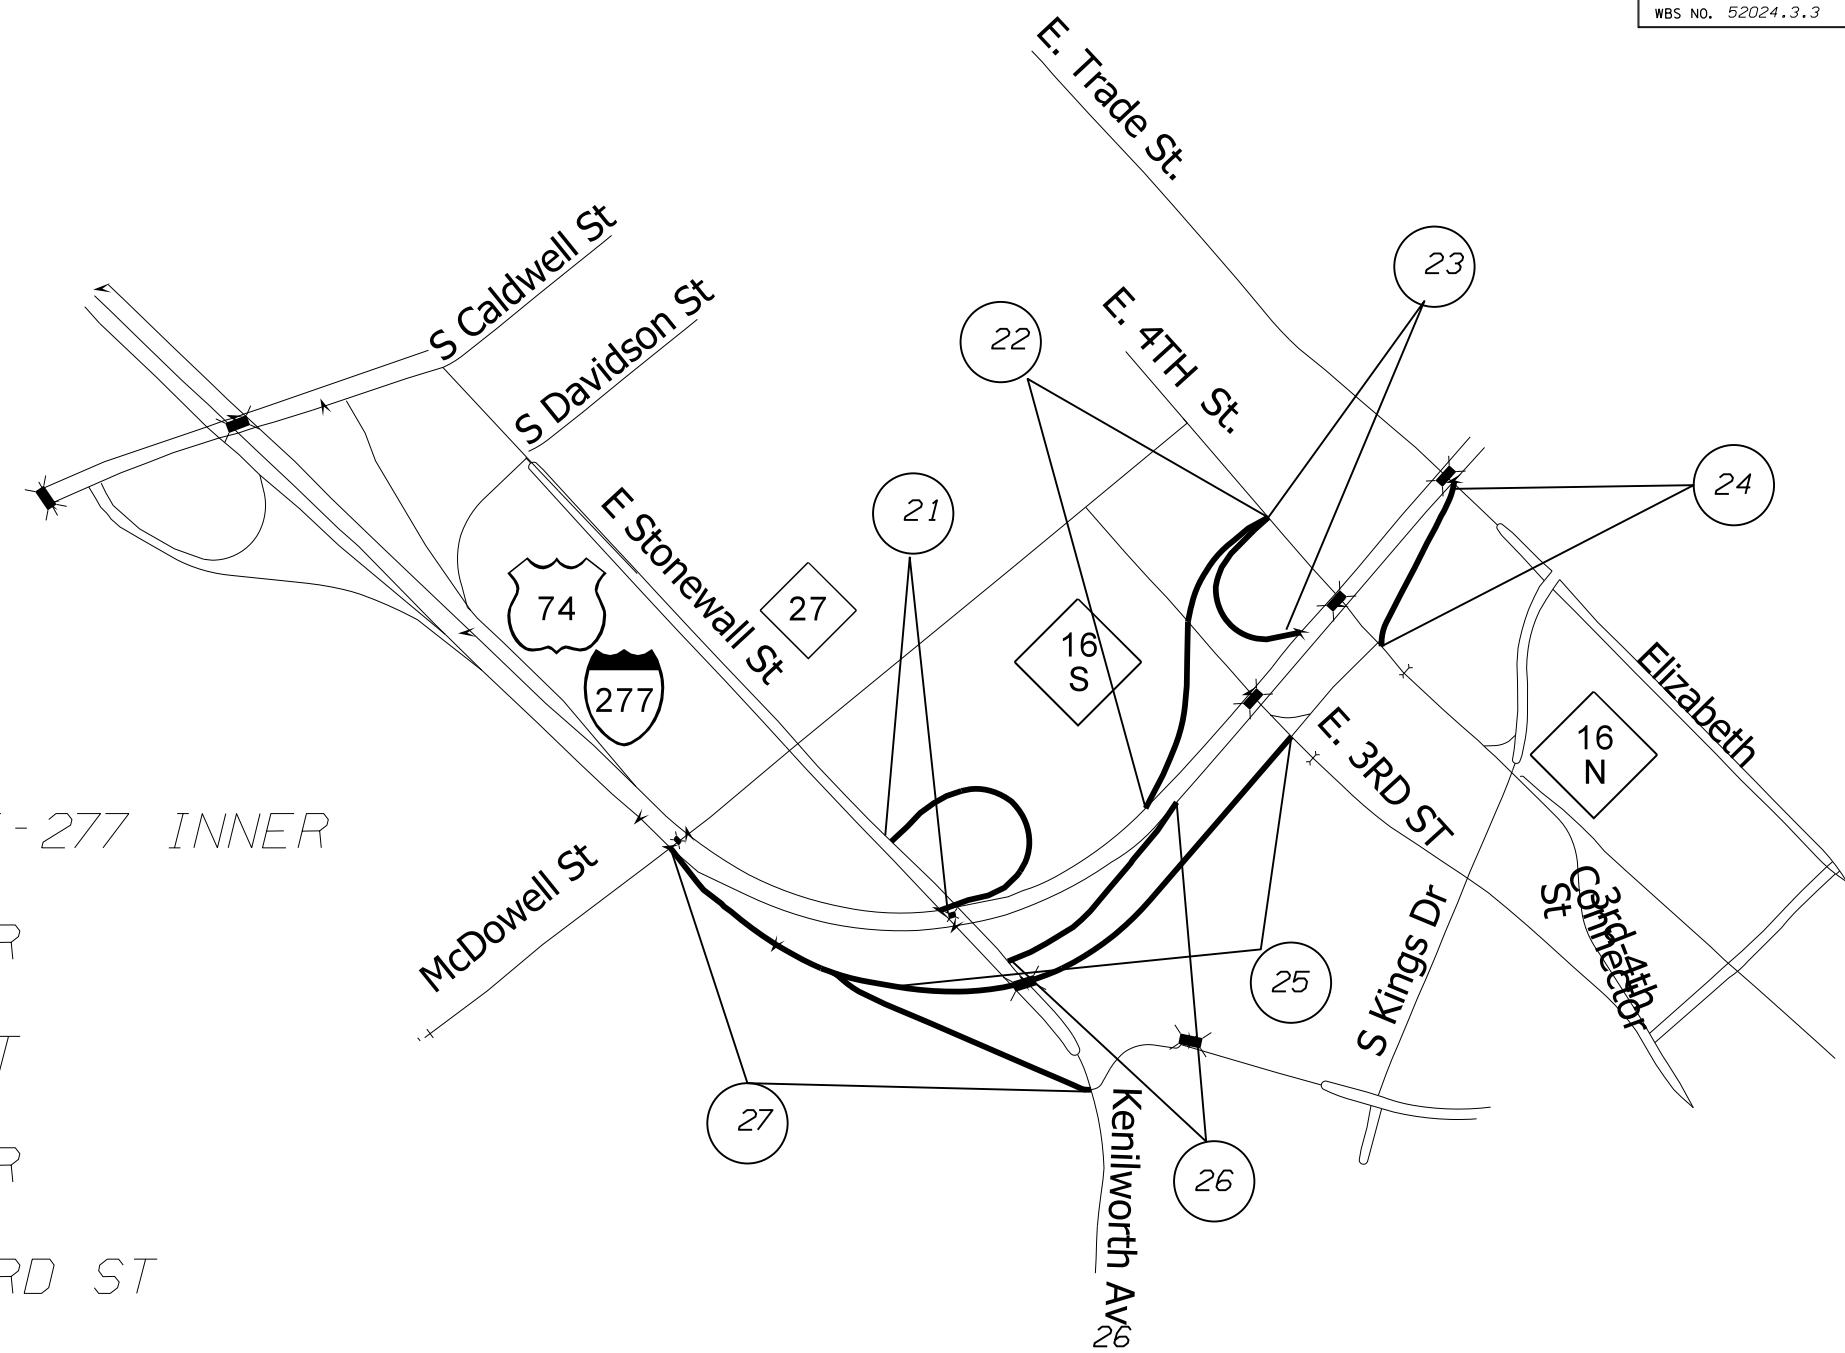

MAP

- # 21 E. STONEWALL ST TO I-277 INNER
- # 22 4TH ST TO I-277 INNER
- # 23 I-277 INNER TO 4TH ST
- # 24 4TH ST TO I-277 OUTER
- # 25 I-277 OUTER TO E. 3RD ST
- # 26 KENILWORTH AV TO I-277 OUTER
- # 27 I-277 OUTER TO KENILWORTH AV

I-5746A/I-5746B INTERSTATE 277 PAVEMENT PRESERVATION			REVISIONS
SCALE	-NA-		
DATE	3/17		
DWG. BY	TJP		
DESIGN BY	TJP		
APPROVED	WAT		