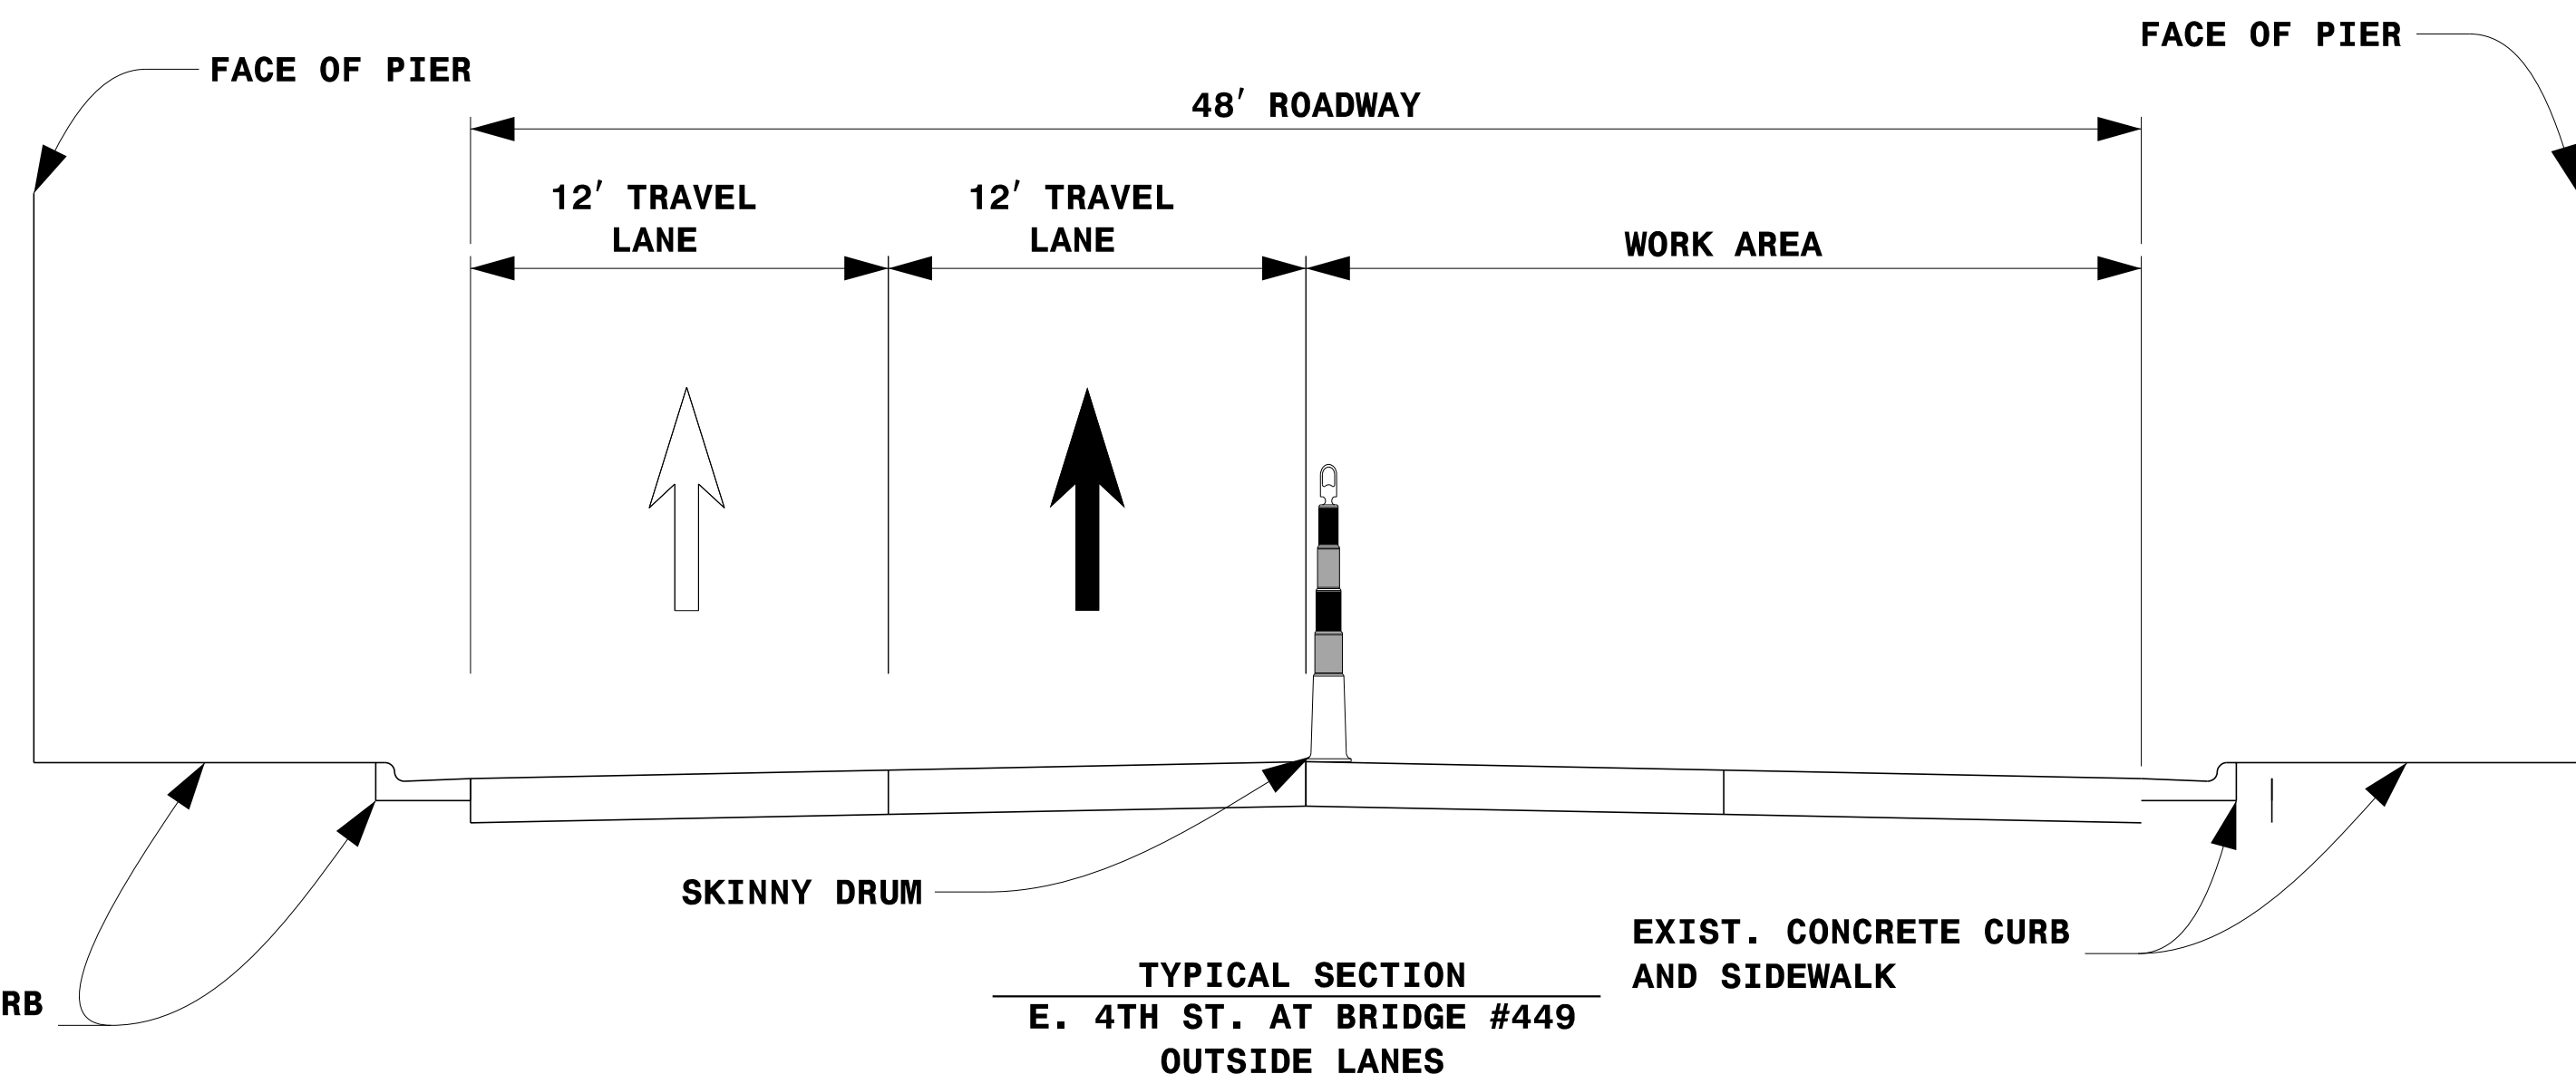

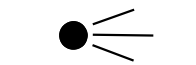
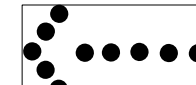
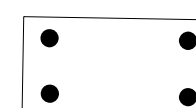
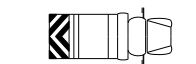

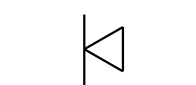
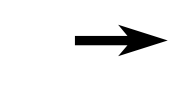

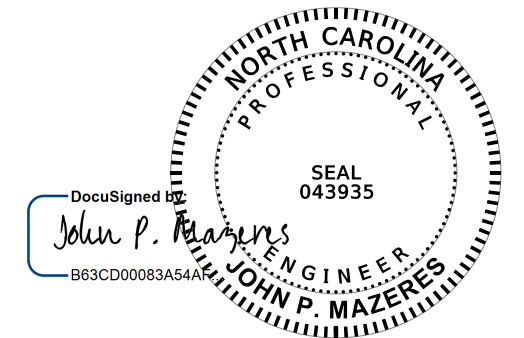


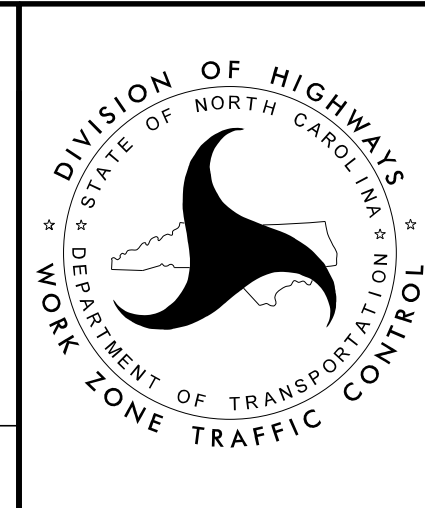
SEE RSD 1101.02 SHEET 8 OF 15



-  TYPE III BARRICADES
-  FLASHING ARROW PANEL
-  FLASHING ARROW BOARD (TYPE C)
-  FLASHING ARROW BOARD (TYPE C) (96" X 48" MIN.) "CAUTION MODE"
-  TRUCK MOUNTED ATTENUATOR (TMA)
-  SKINNY DRUM
-  PORTABLE SIGN
-  DIRECTION OF TRAFFIC FLOW
-  WORK AREA

- NOTES:**
- THIS DRAWING IS TO BE USED IN CONJUNCTION WITH RSD 1101.02 SHEET 8 OF 15.
 - FOR ADDITIONAL NOTES, SEE RSD 1101.02 SHEET 1 OF 15.

DocuSigned by:

 JOHN P. MAZERES
 PROFESSIONAL ENGINEER
 SEAL 043935
 DOCUMENT NOT CONSIDERED FINAL UNLESS ALL SIGNATURES COMPLETED



LANE CLOSURE DETAIL
E. 4TH ST.
WB OUTSIDE LANES
POSTED SPEED: 35 MPH

4/24/2017
 Z:\Raleigh\Production\TIP I-5746AB\TrafficControl\TCP\200_08_I5746AB_TMP60_4TH_OL.dgn
 User: jmazeres